
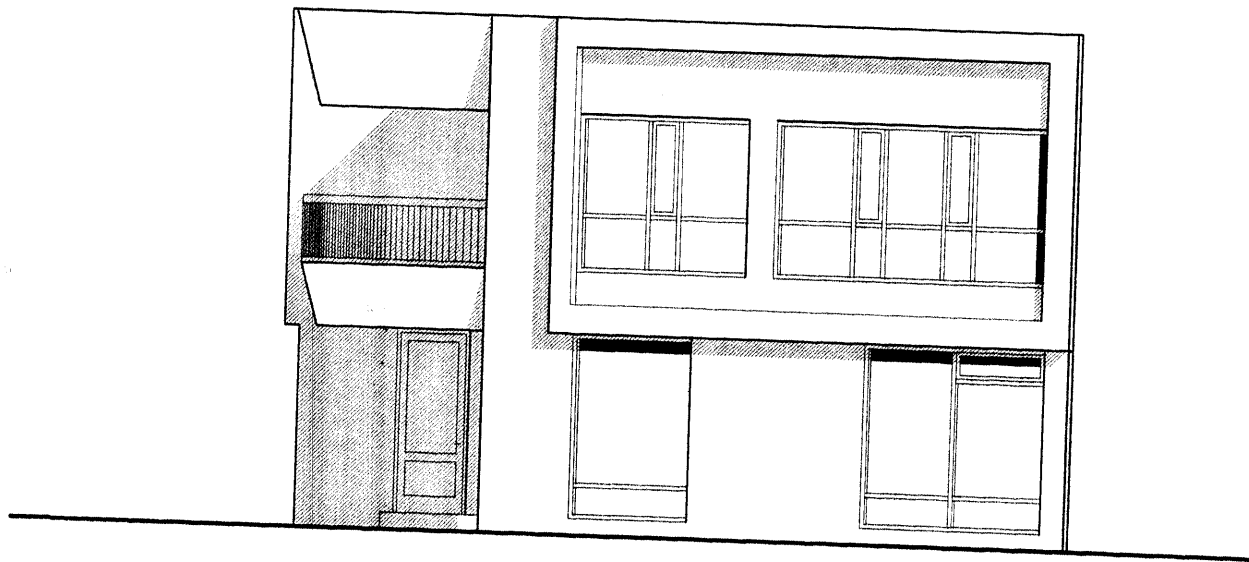


76/6

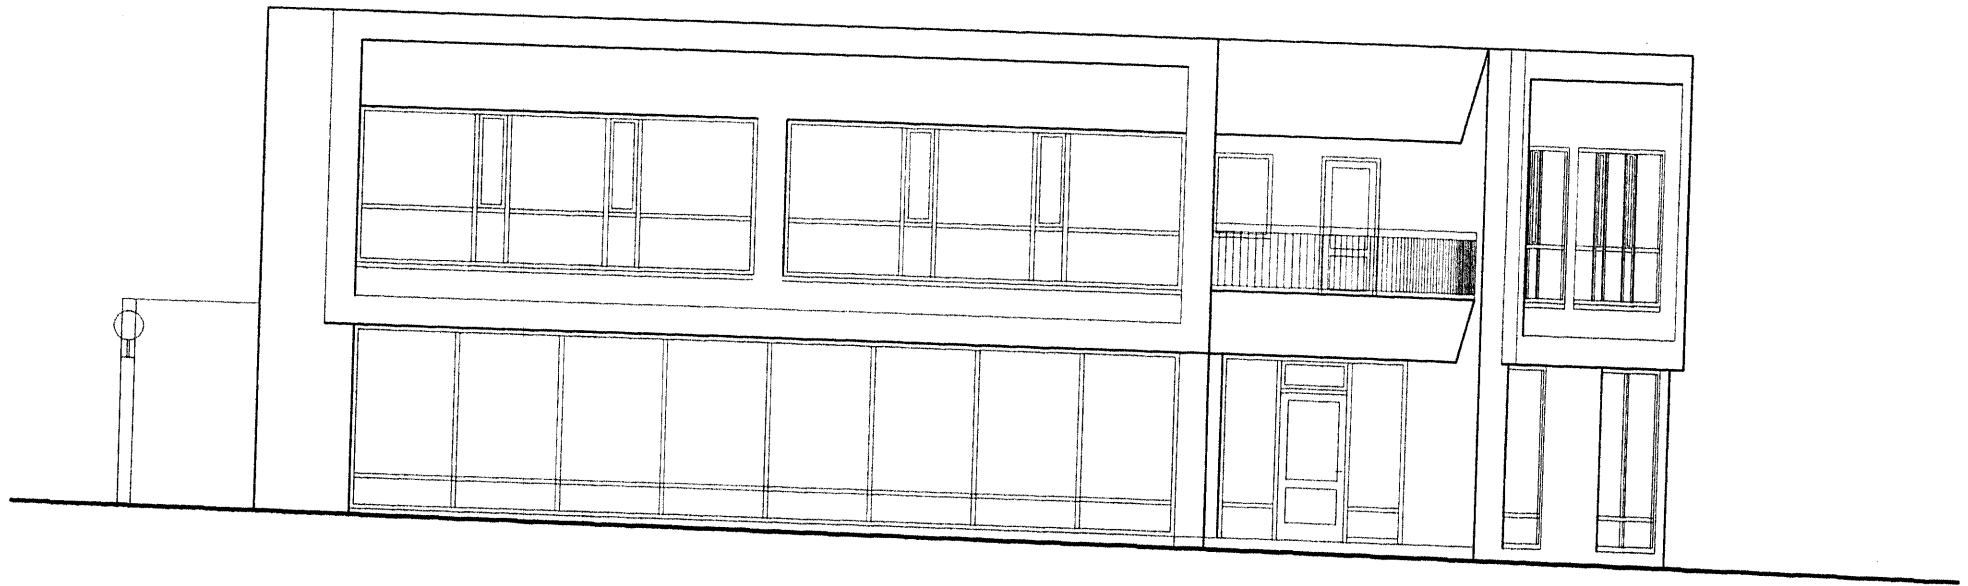

Gunnar G arkitekt

Laugavegi 59 (Njörð) 101 Reykjavík  
símar 333 5300 / 800 8957 / g@gunnar.is

Gunnar Gata (Seyðavíki) 010 331 3026

Kirkjuvegur 10 Vestmannaeyjum

útlit

dags. júní 2005

mkv. 1:100

teikn. GG