


29 MAR. 2010
Seydís Sigríður Jónsdóttir
BYGGINGARFRÓÐGÆFINGUR

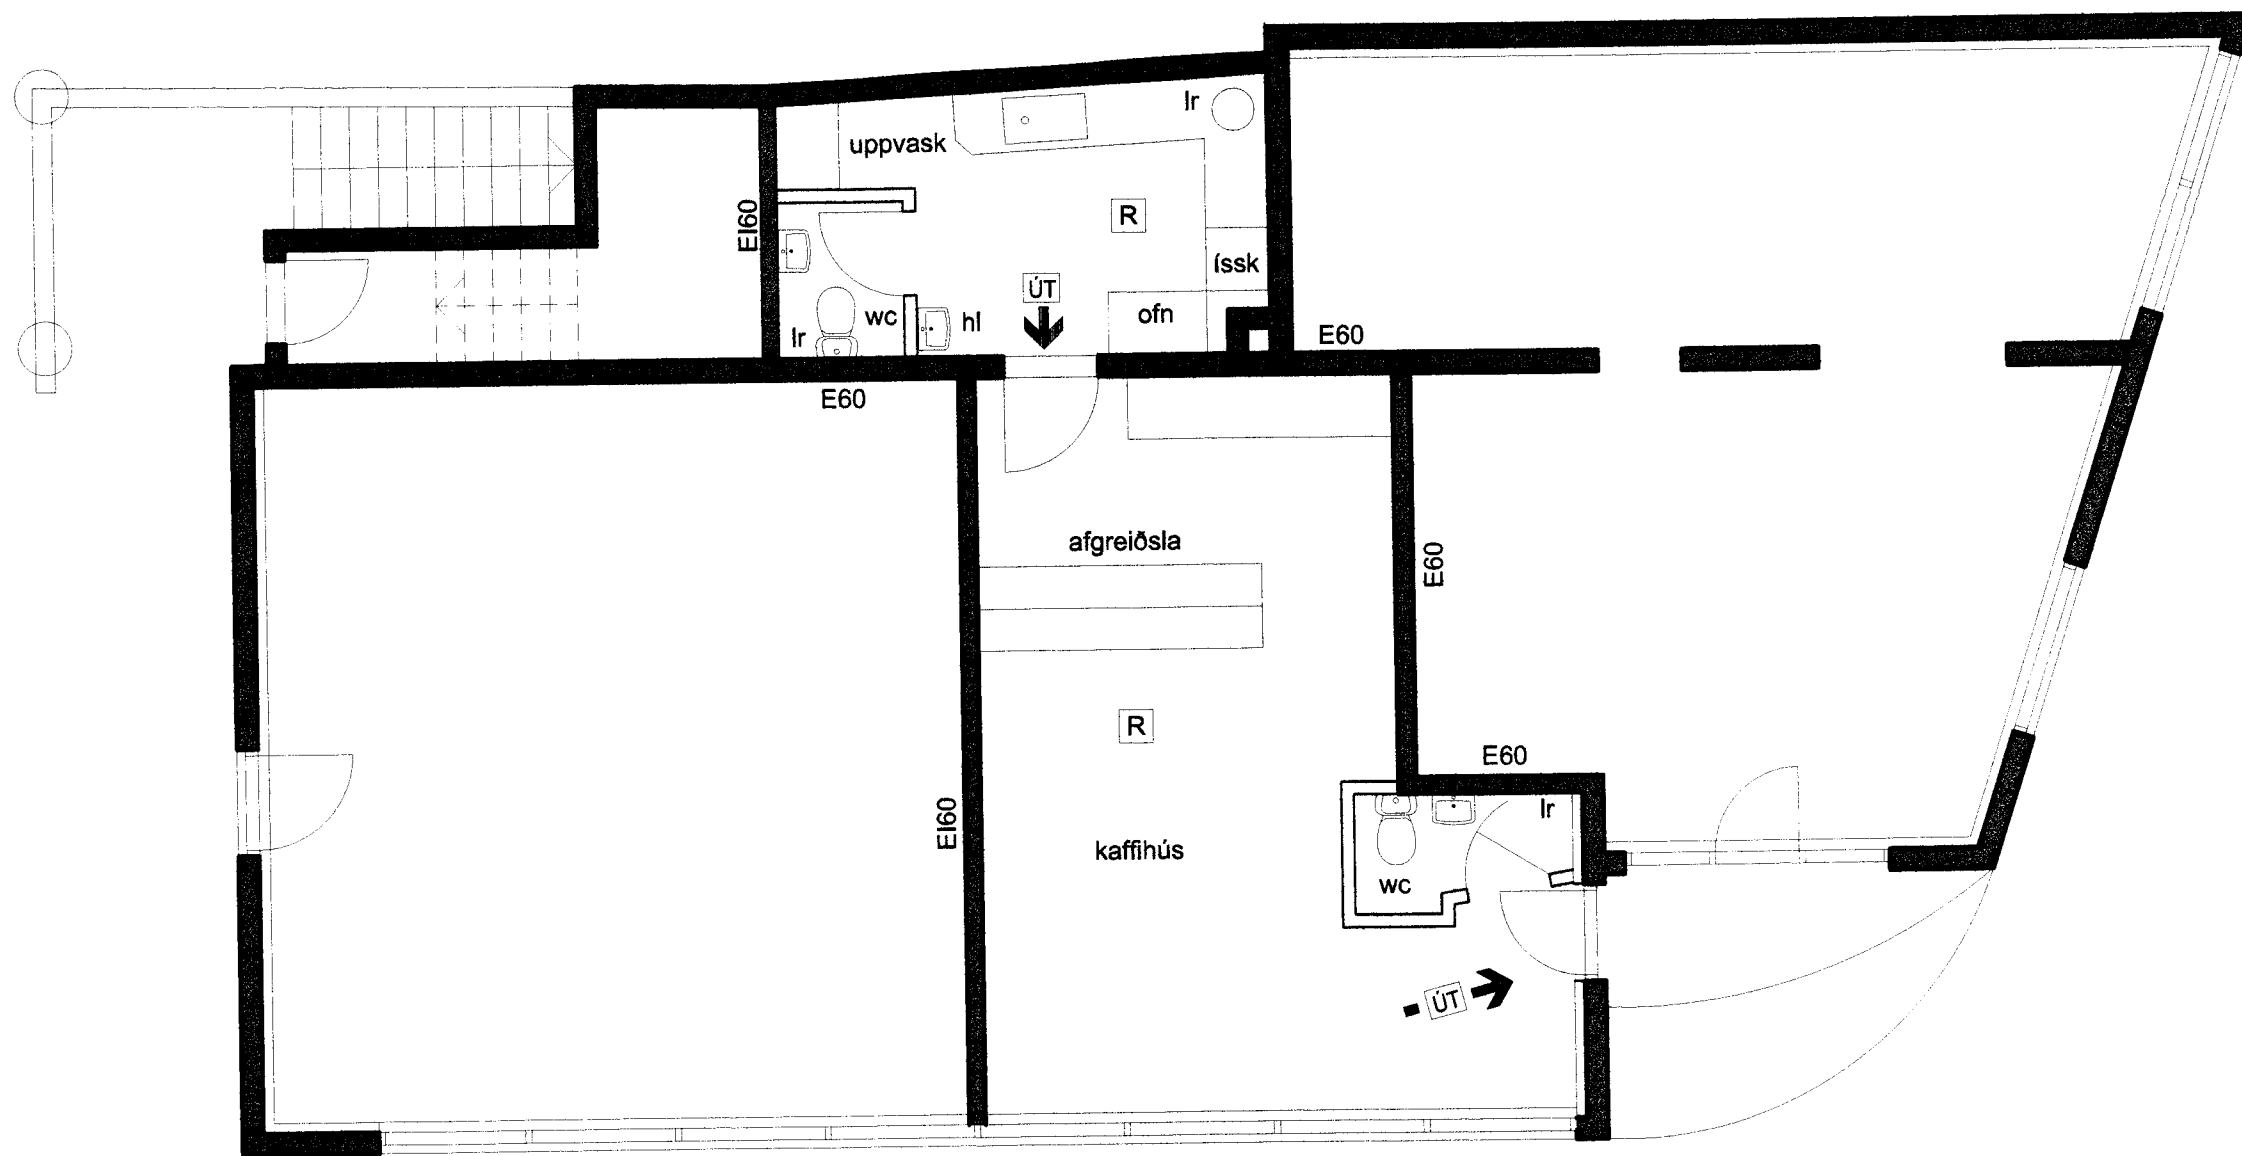

Cement

Kirkjuvegur 10 Vestmannaeyjum

grunnmynd 1.hæð / kjallari
kaffihús

dags. 29.03.2010
mkv. 1:100
teikn. GG

Kaffi Varm