




Veggur 3  
grind 45 x 120

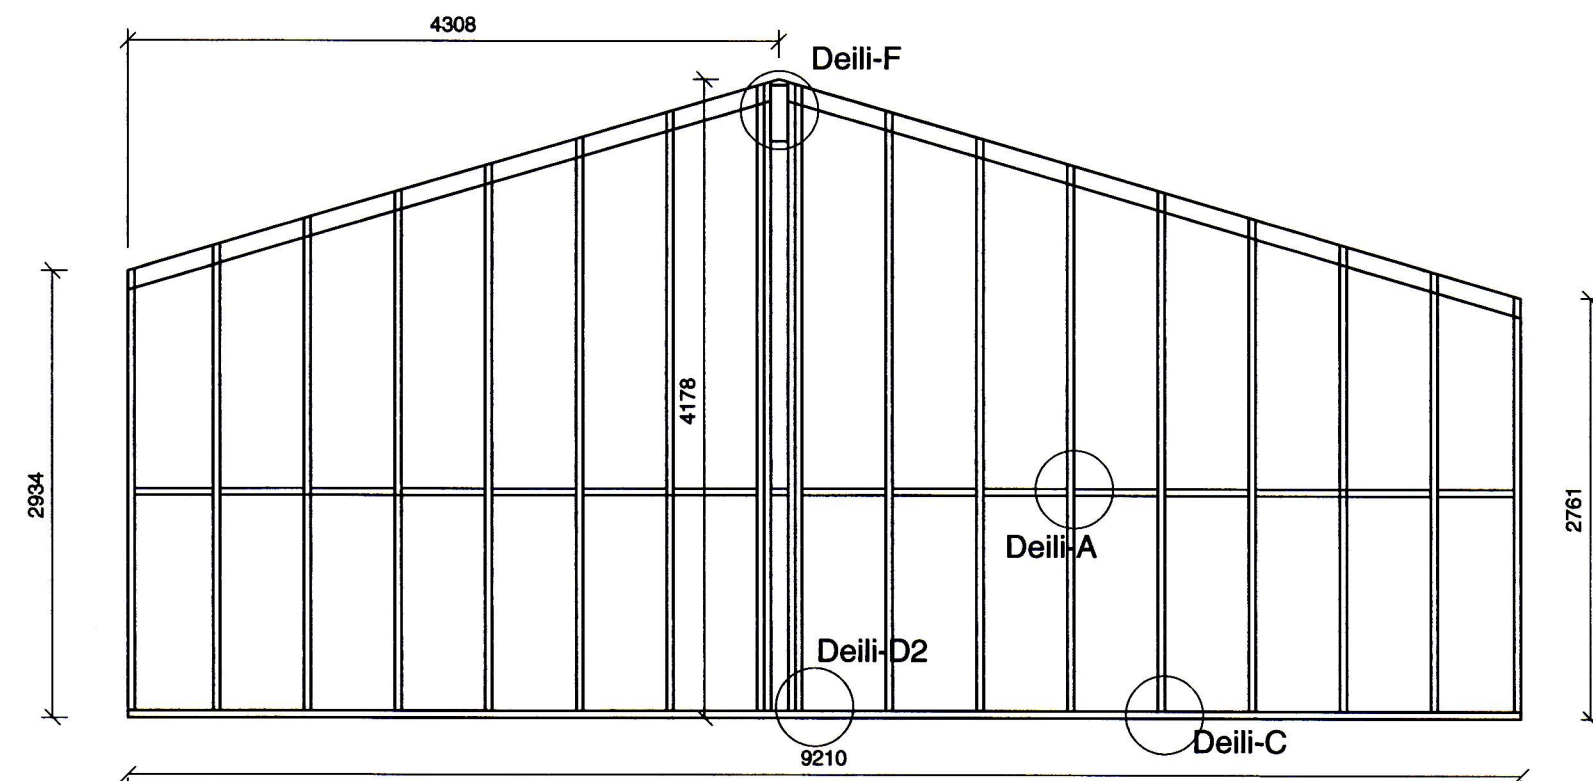


Veggur 3a  
grind 45 x 120

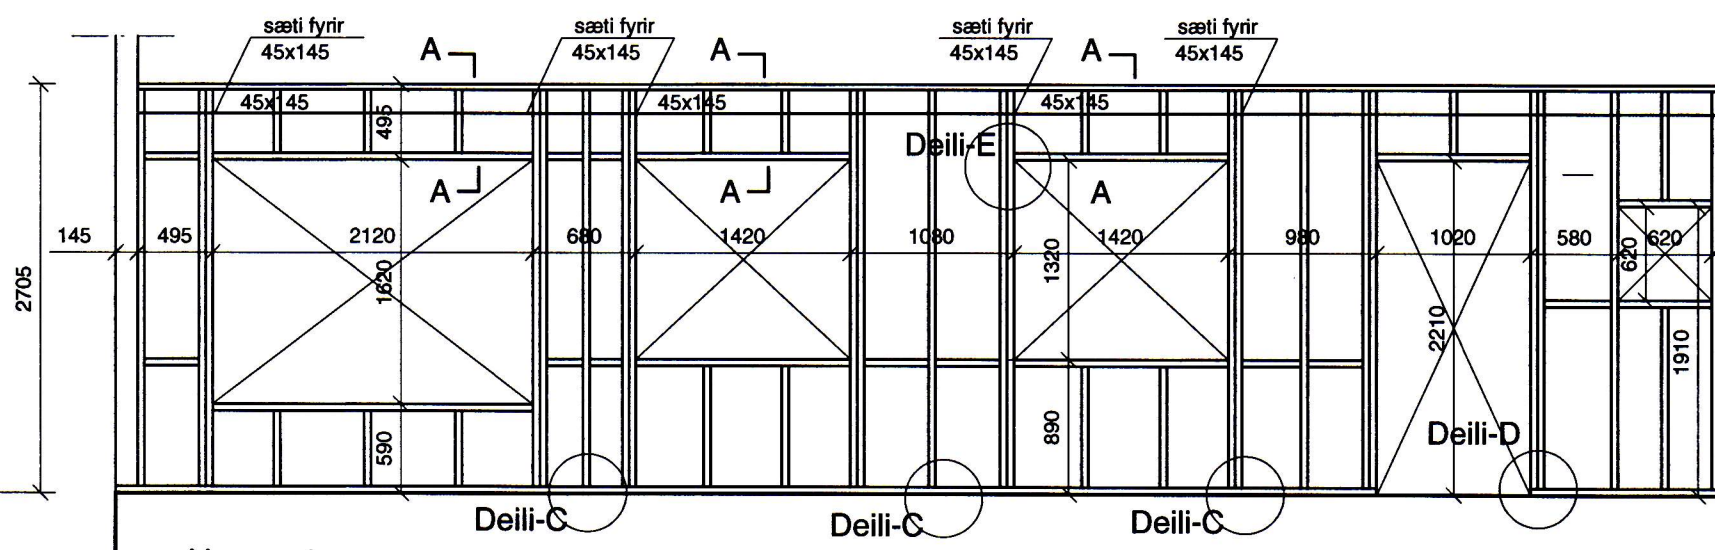

Veggur 4  
grind 45 x 145

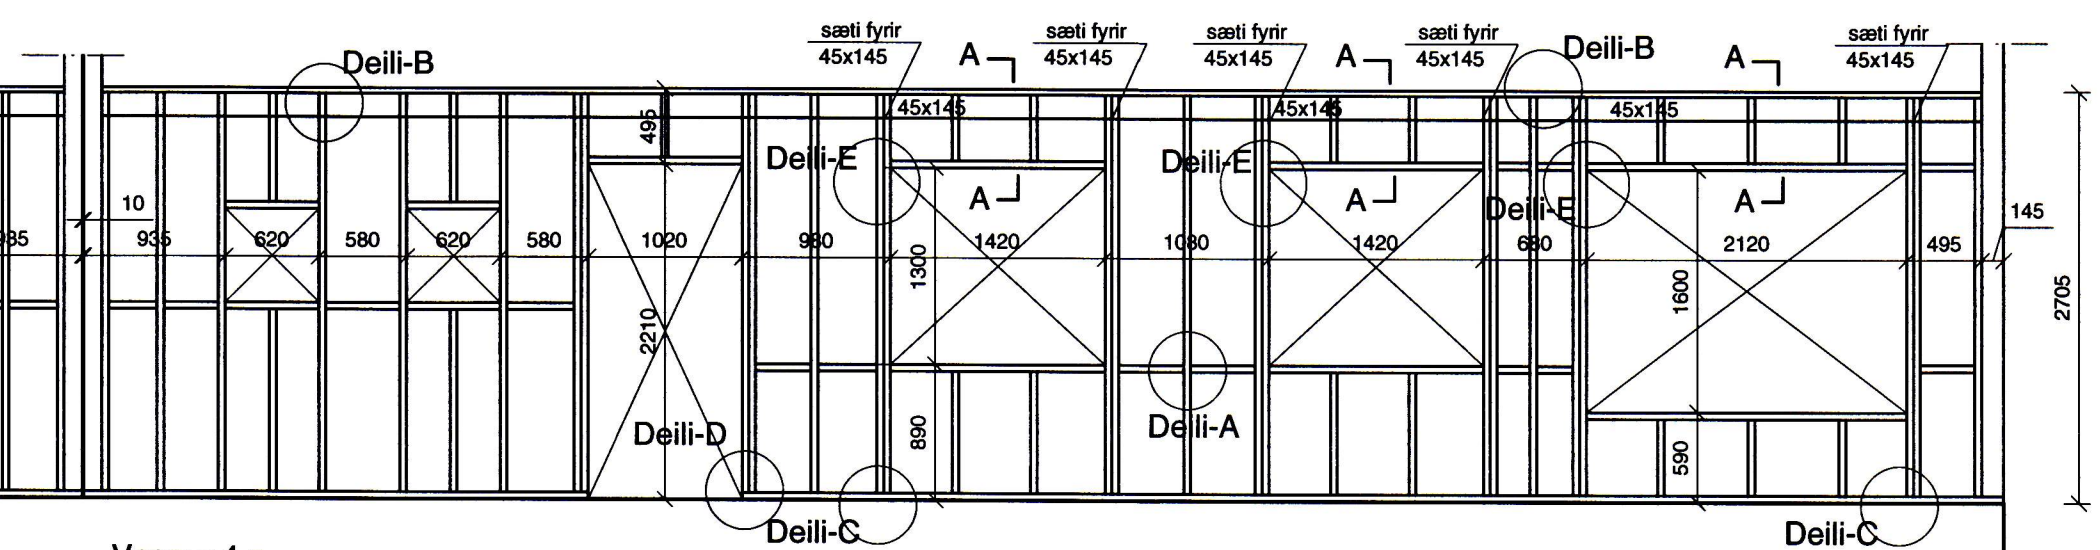


Veggur 4 a  
grind 45 x 145

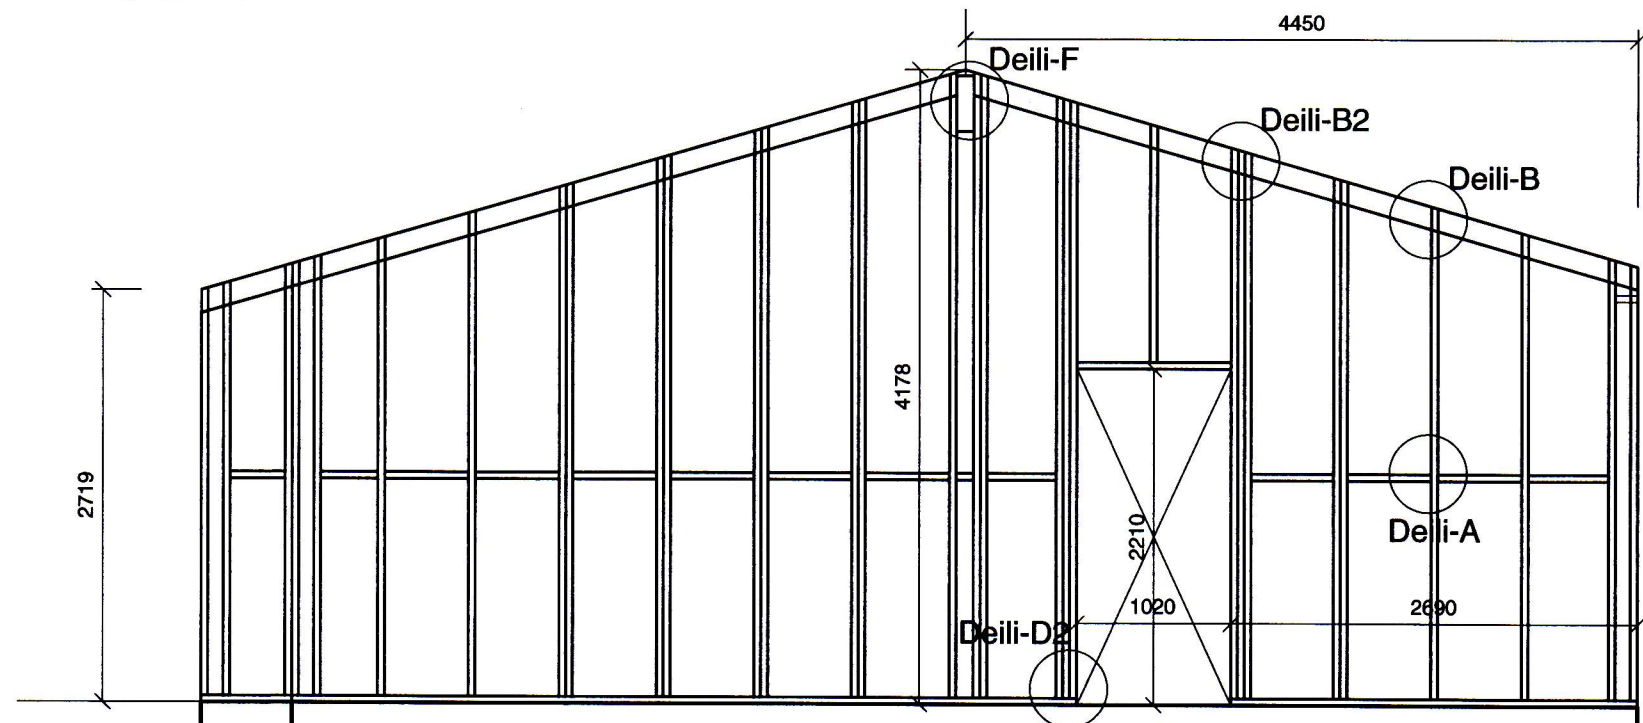

Veggur 2  
grind 45 x 145

Veggur 5  
grind 45 x 145

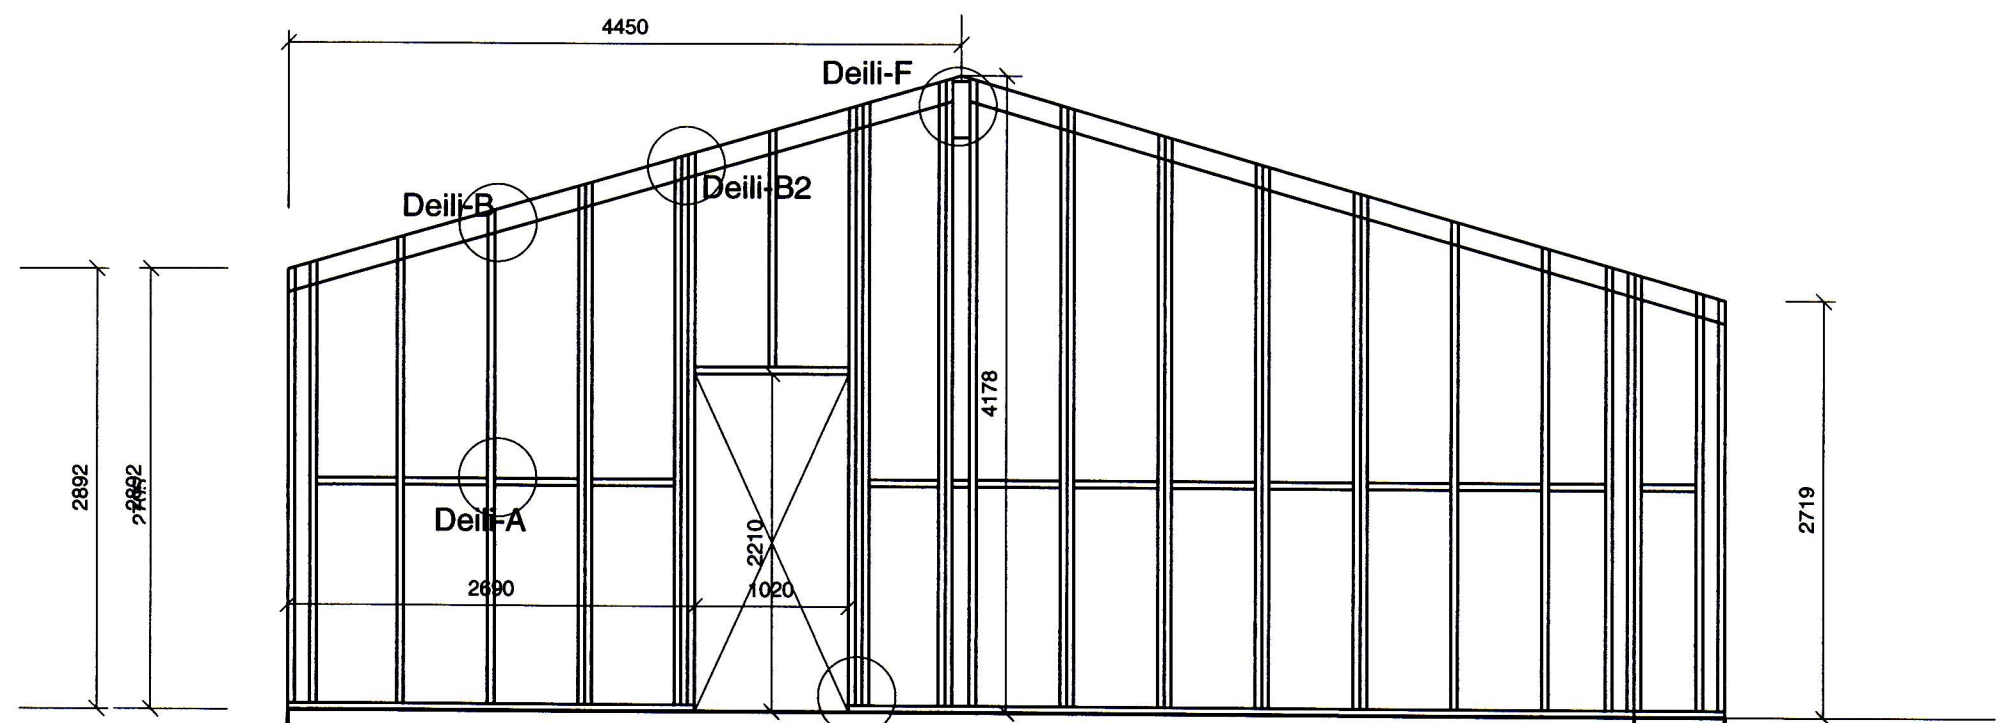


Veggur 5 a  
grind 45 x 145

Veggur 2a  
grind 45 x 145


DEILI - A 1:20




DEILI - B 1:20

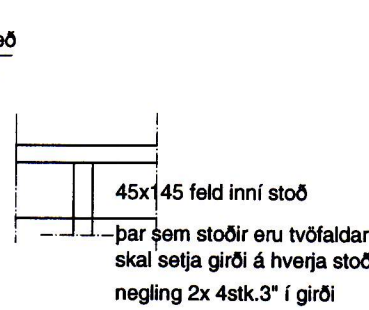

DEILI - B2 1:20

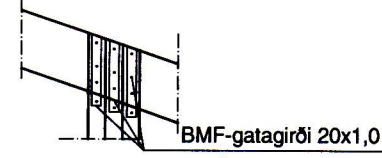


DEILI - C 1:20

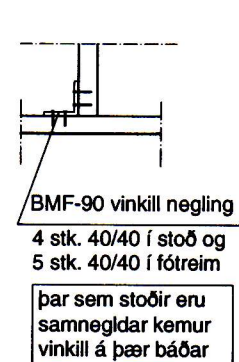

DEILI - D 1:20




DEILI - D2 1:20

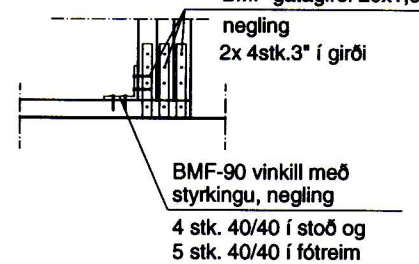

DEILI - E 1:20




DEILI - F 1:20

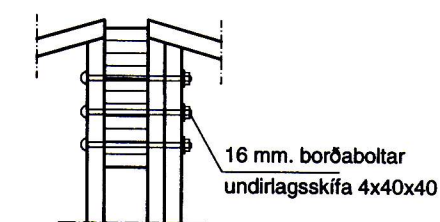

Snið A-A 1:20



Snið B-B 1:20

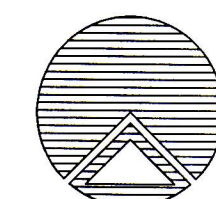

**Teiknistofan Röðull**

Verkhelt: Kleifarhraun 4 Vestmannaeyjum

grindateikning

Helgi Gunnarsson kt. 050350-4879 h.s. 5544708 gsm 6921020 nmt. 8533489  
Jón Rafns Antonsson kt. 240347-2539 h.s. 5670775 gsm. 8928377 nmt. 8528377

Knarrarvogi 4 Reykjavík

S: 5683577 Fax 5683522

Mkv. 1:50/1:20	Hanna: hg
Dags: júlí 2012	Teknað: hg
Breytt: 11. sept.	Ylirlit: hg
Breytt:	Fjöld blaða 4
Breytt:	Blað nr. 203

*Jon Fr.*

*Helgi Gunnarsson*