




SAMÞYKKT AF BYGGINGARFULLTRÚA  
14. NOV. 2012  
BYGGINGARFULLTRÚNNI VESTMANNAEYJUM

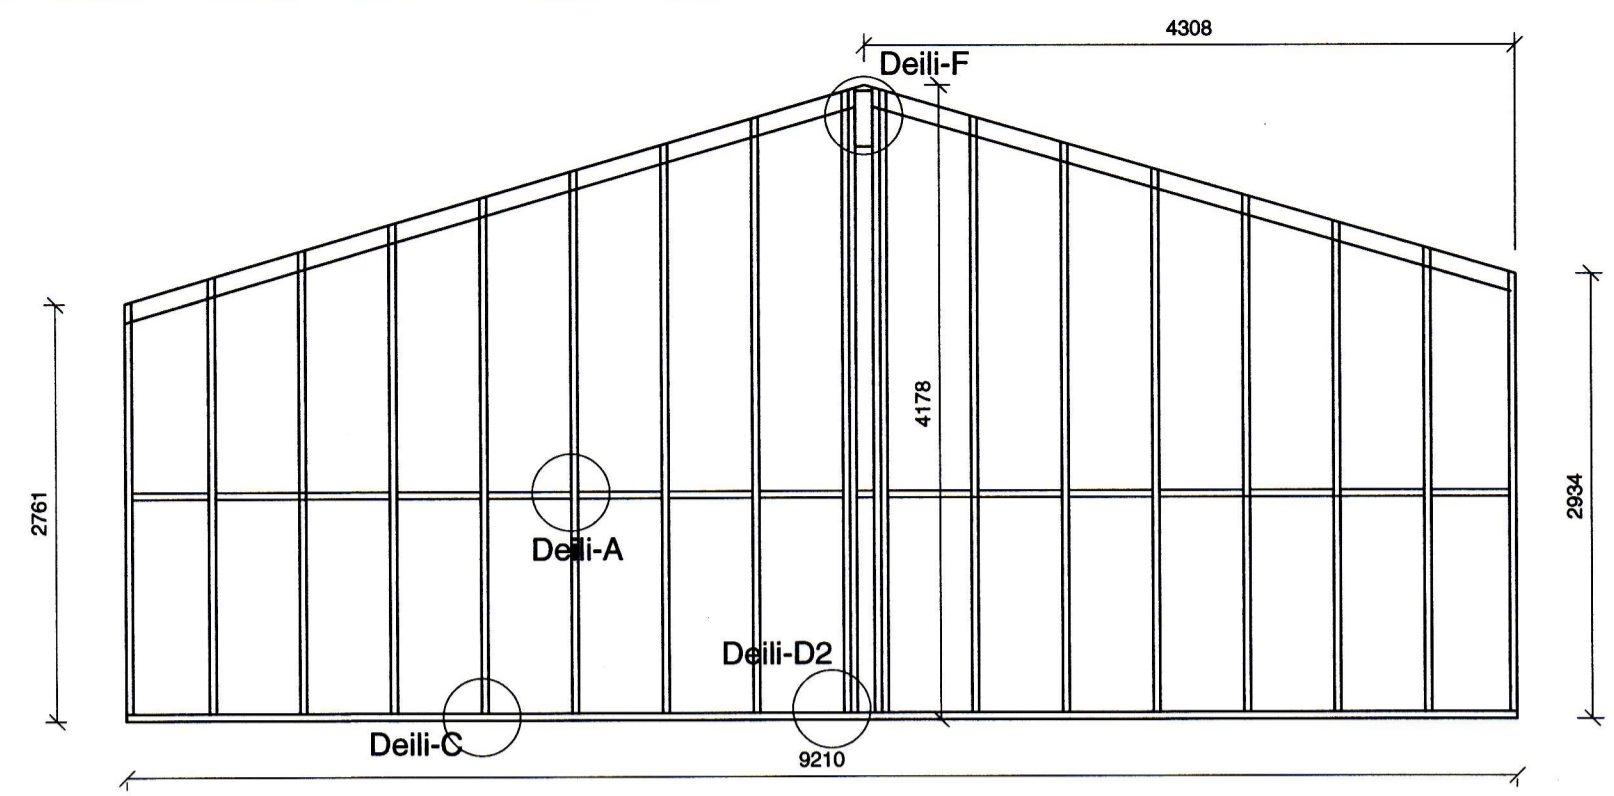


Veggur 3  
grind 45 x 120

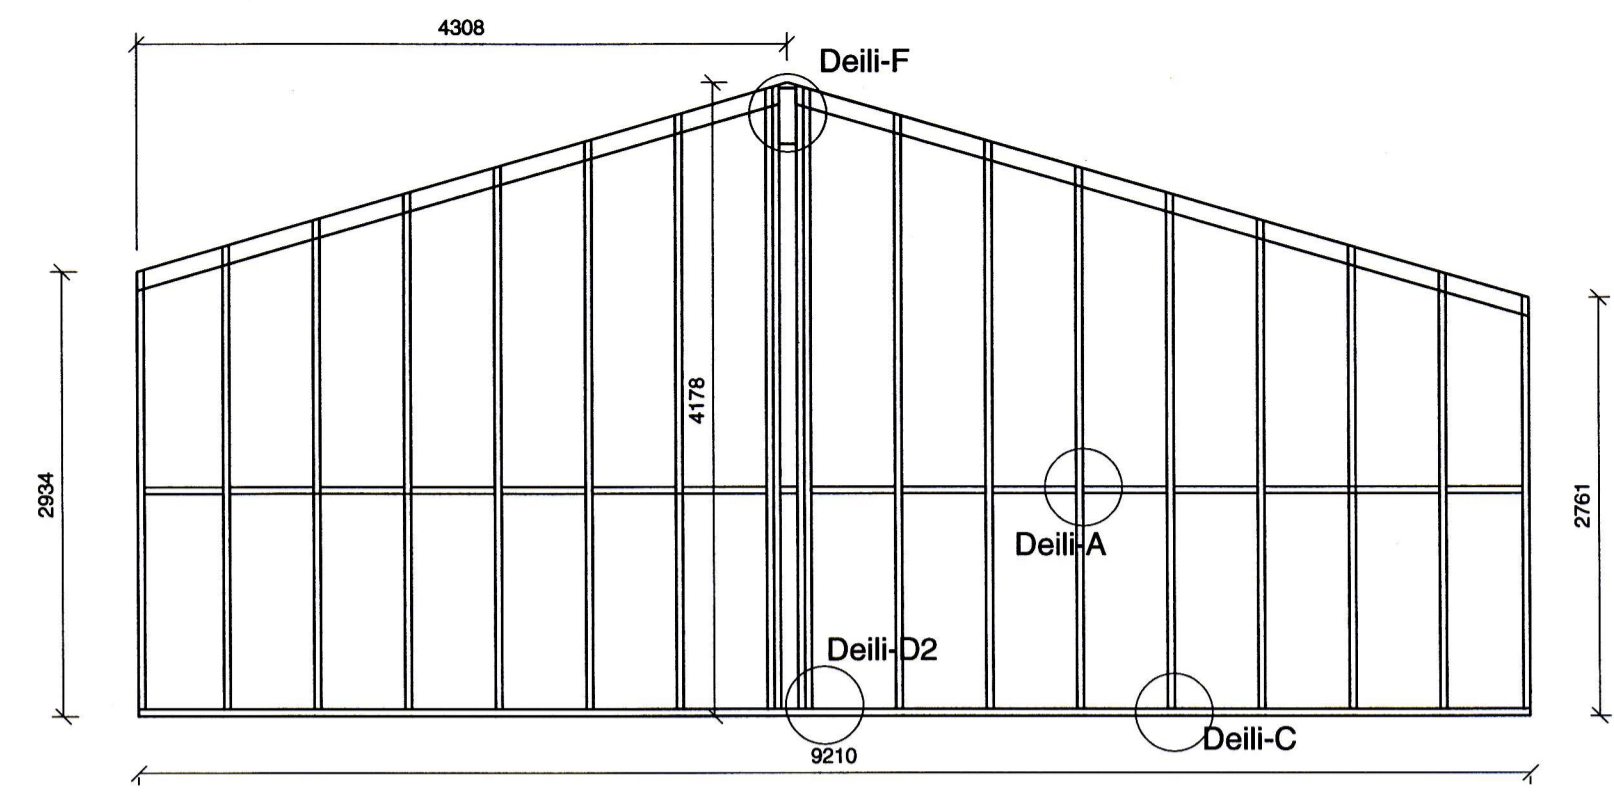


Veggur 3a  
grind 45 x 120

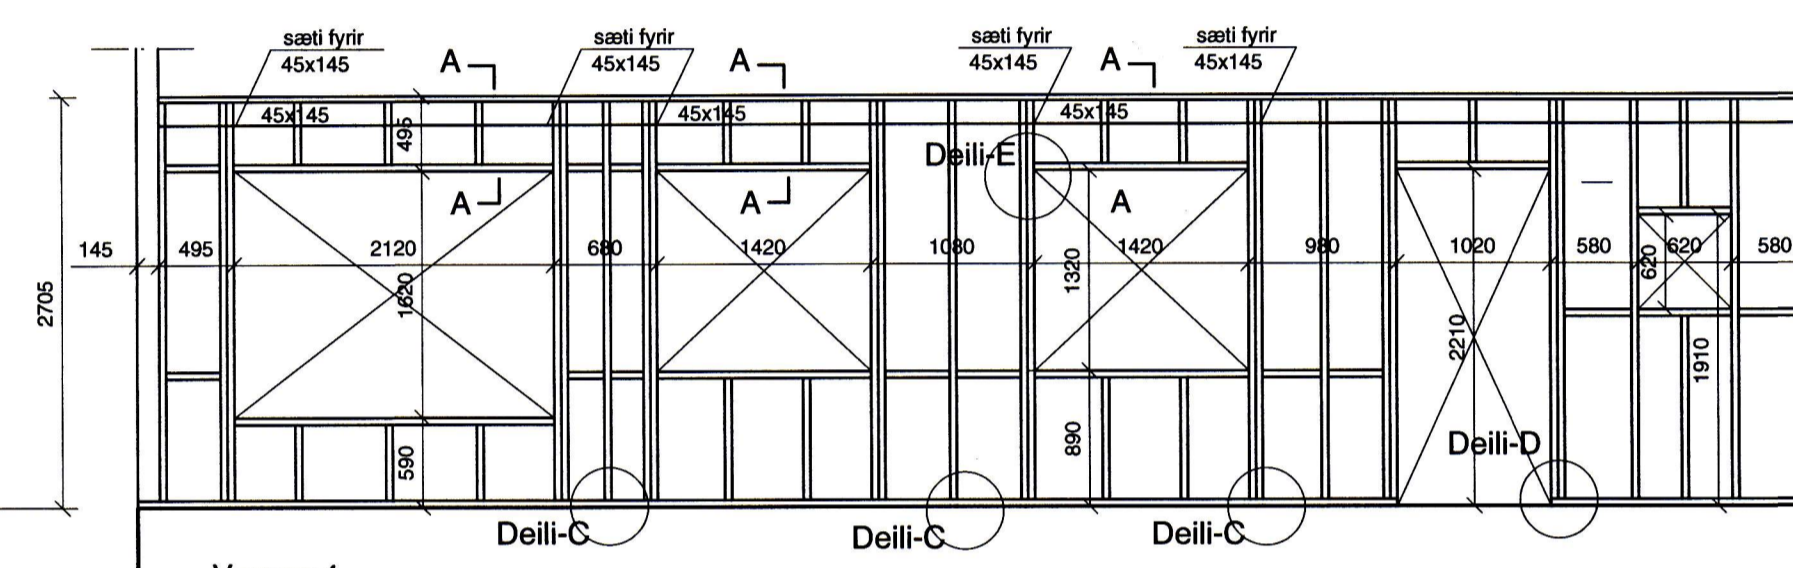

Veggur 4  
grind 45 x 145

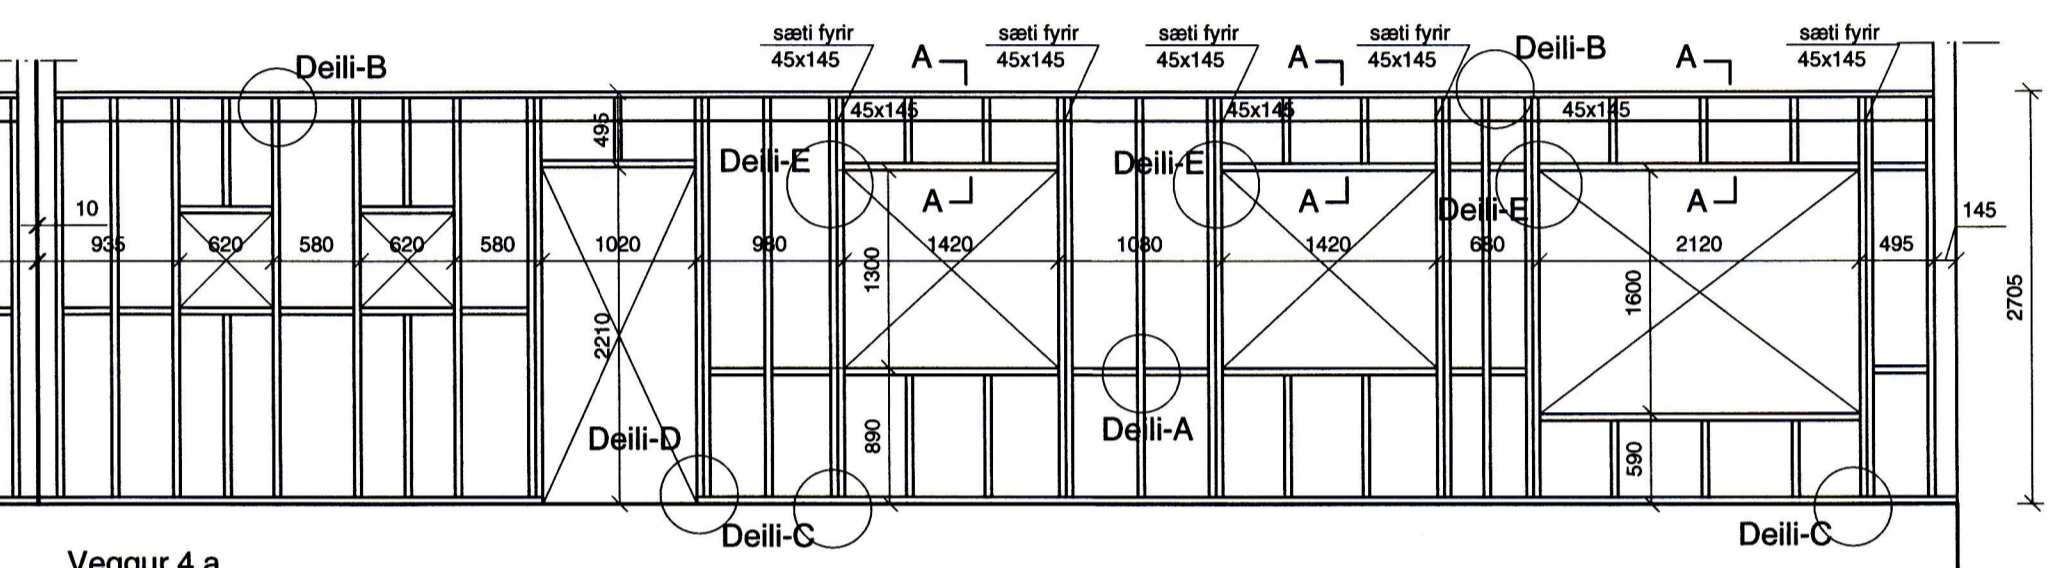


Veggur 4 a  
grind 45 x 145

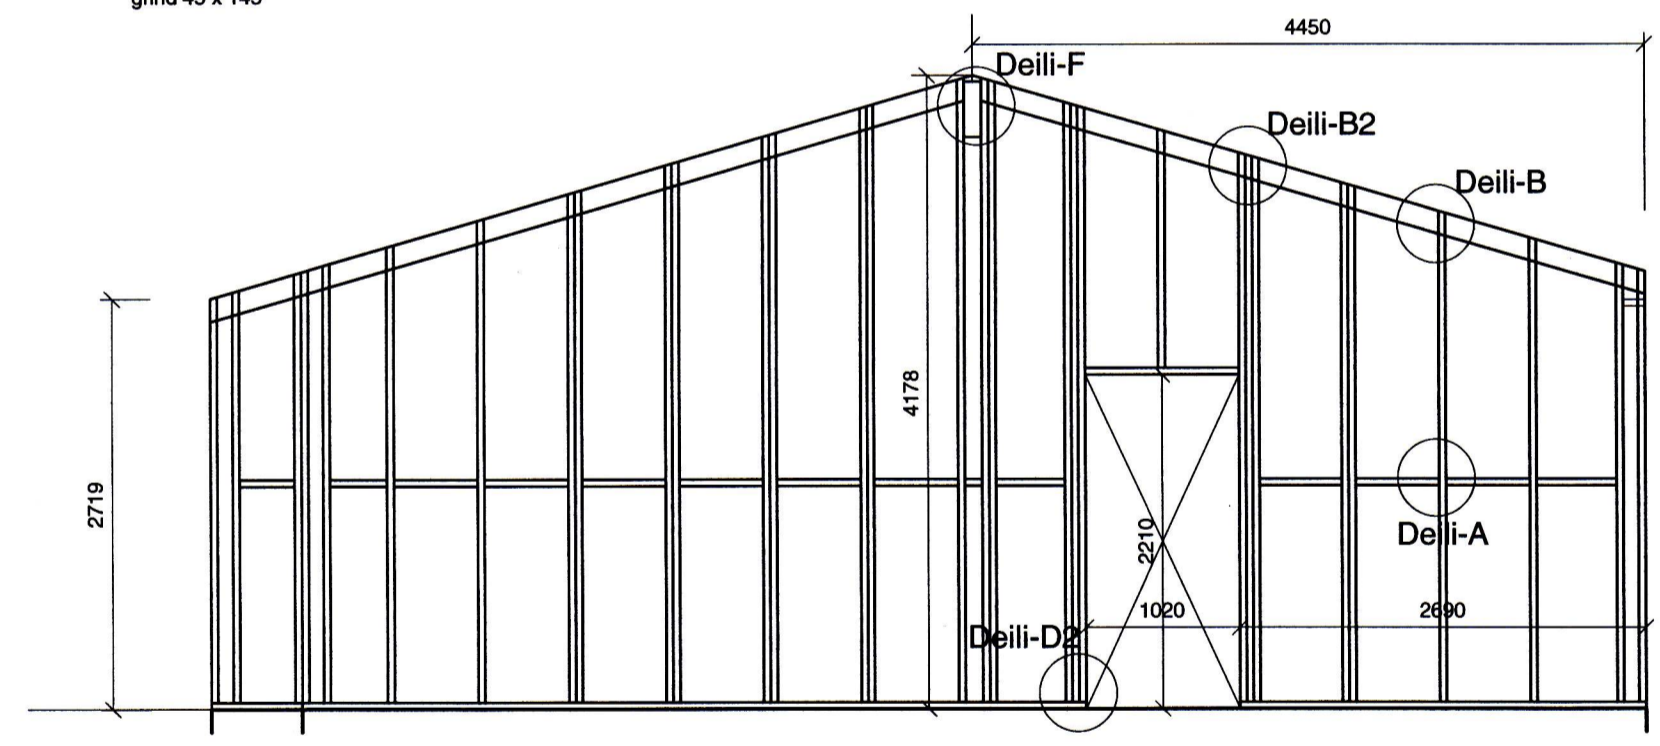

Veggur 2  
grind 45 x 145

Veggur 5  
grind 45 x 145

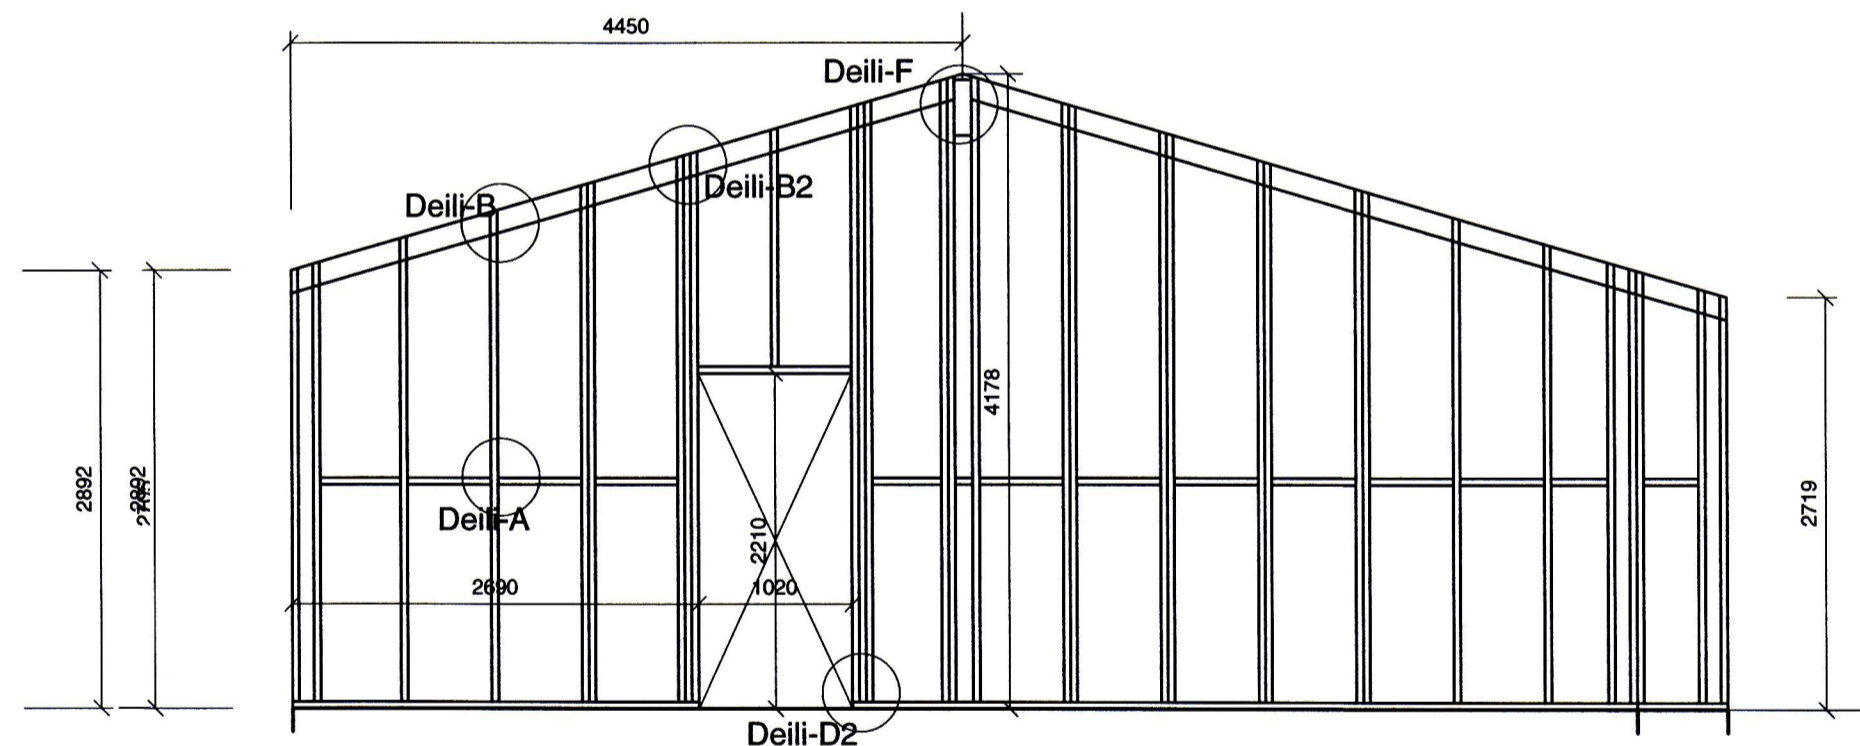


Veggur 5 a  
grind 45 x 145

Veggur 2a  
grind 45 x 145


DEILI - A 1:20




DEILI - B 1:20

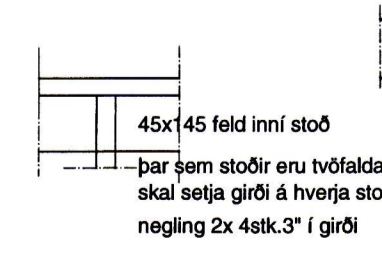


DEILI - B2 1:20

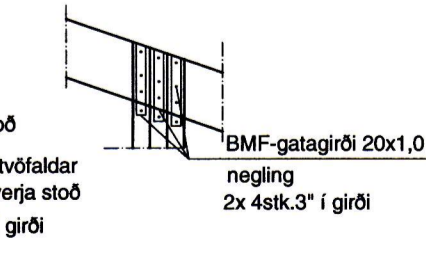


DEILI - C 1:20

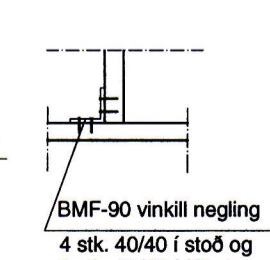


DEILI - D 1:20

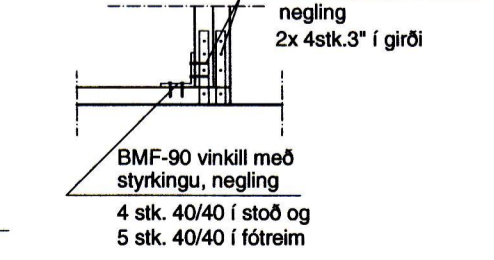


DEILI - D2 1:20

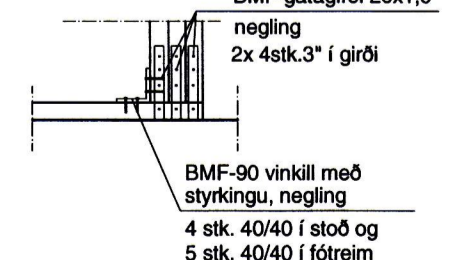


DEILI - E 1:20

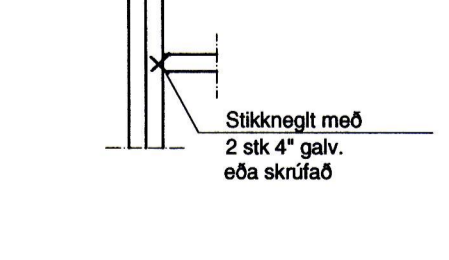



DEILI - F 1:20

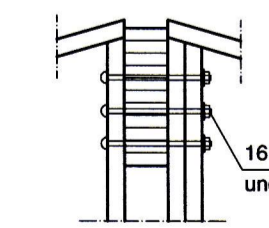

Snið A-A 1:20

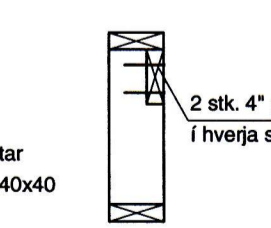

Snið B-B 1:20

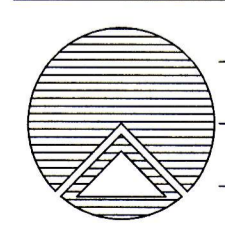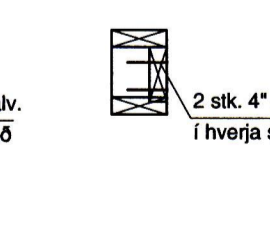

**Teiknistofan Röðull**  
Verkhelli:  
Kleifarhraun 8 Vestmannaeyjum  
Verkhili:  
grindateikning

Knarrarvogi 4 Reykjavík  
S: 5683577 Fax 5683522

Mkv. 1:50/1:20	Hannað: hg
Dags: okt. 2012	Teiknað: hg
Breytt: 6. nóv. 2012	Yfirfarð: hg
Breytt:	Fjöldi blaða 4
Breytt:	Blað nr. 203

Helgi Gunnarsson kt. 050350-4879 h.s. 5544708 gsm 6921020 nmt. 8533489  
Jón Rafns Antonsson kt. 240347-2539 h.s. 5670775 gsm. 8928377 nmt. 8528377