




Veggur 3
grind 45 x 120

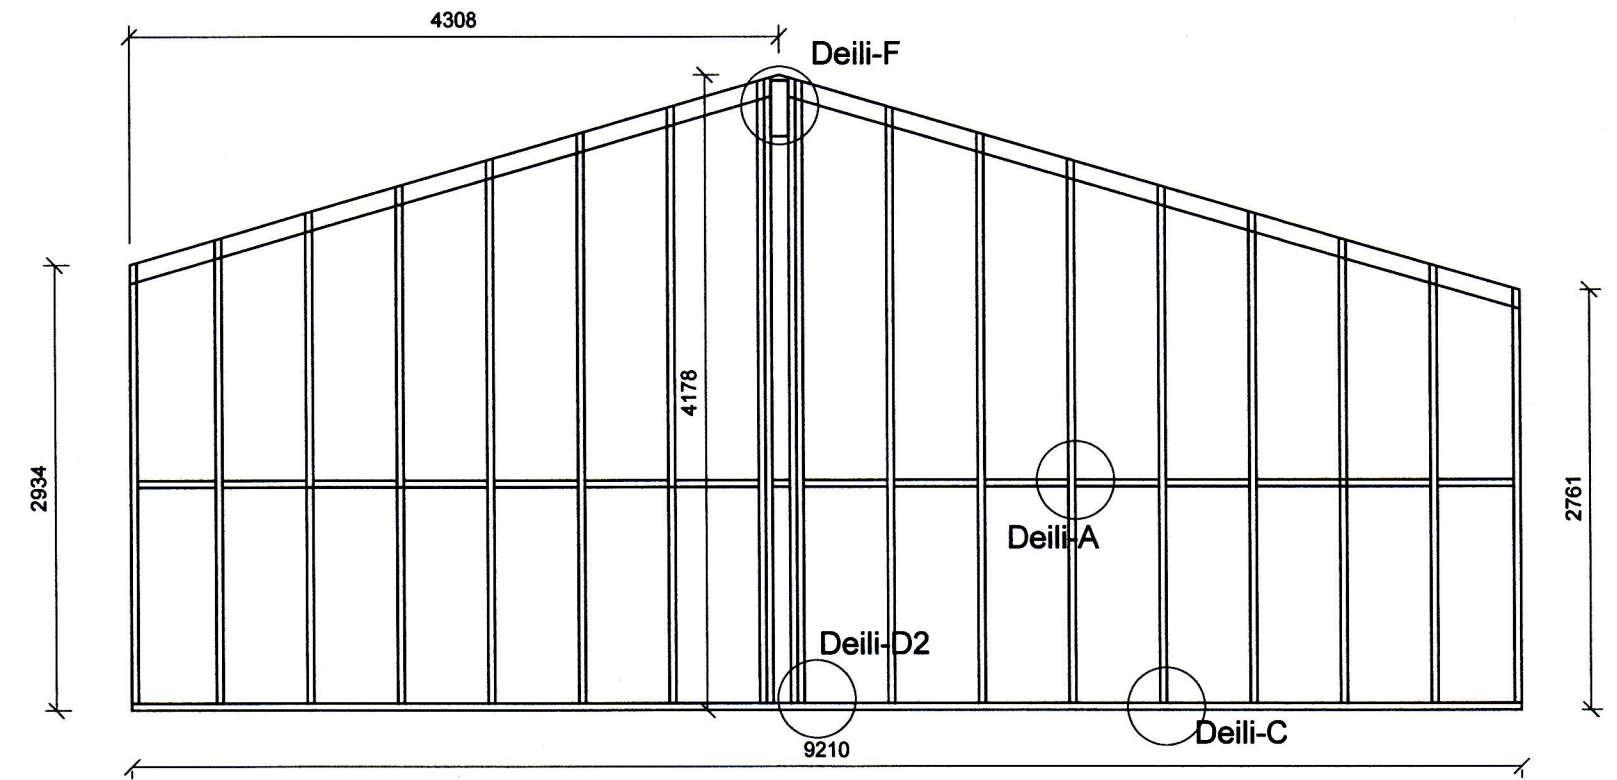


Veggur 3a
grind 45 x 120

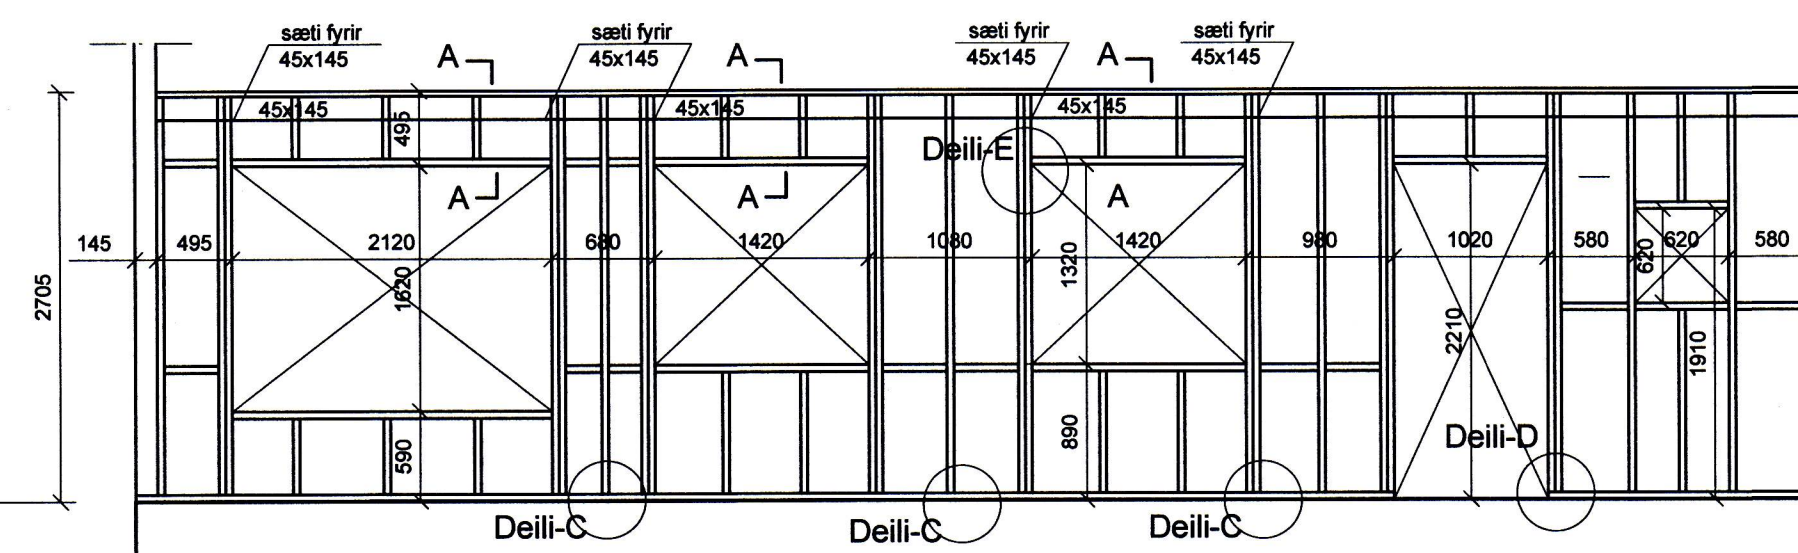

Veggur 4
grind 45 x 145

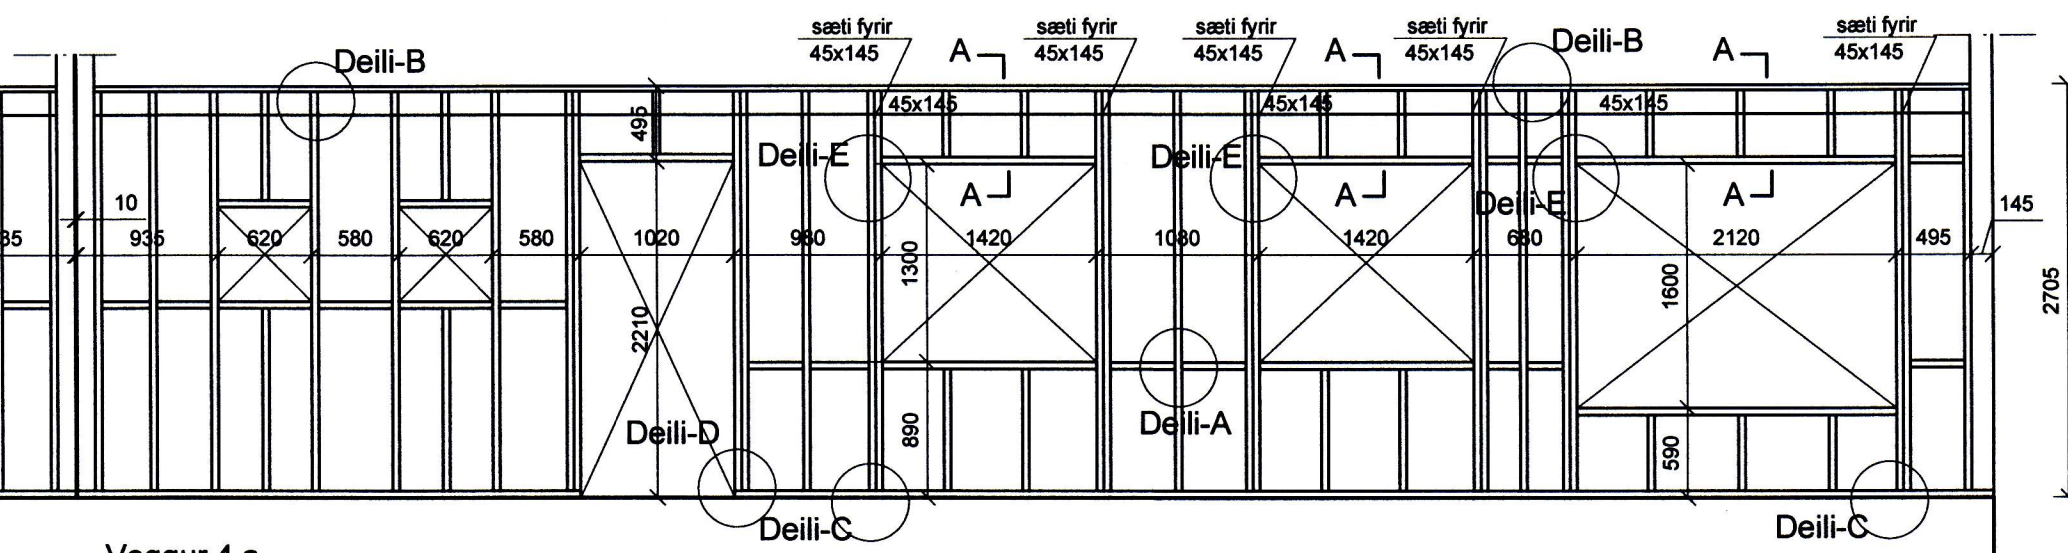


Veggur 4 a
grind 45 x 145

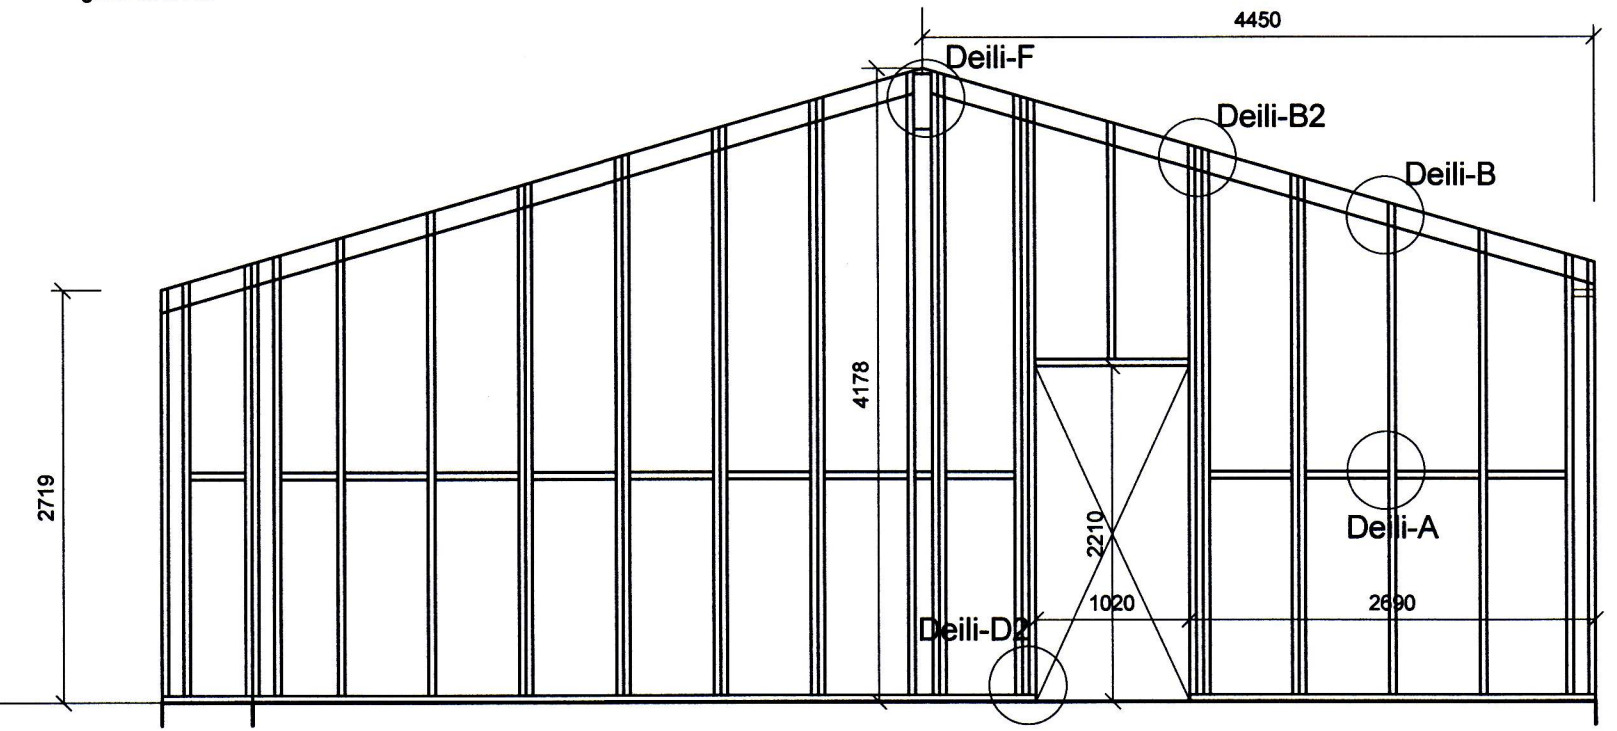

Veggur 2
grind 45 x 145

Veggur 5
grind 45 x 145

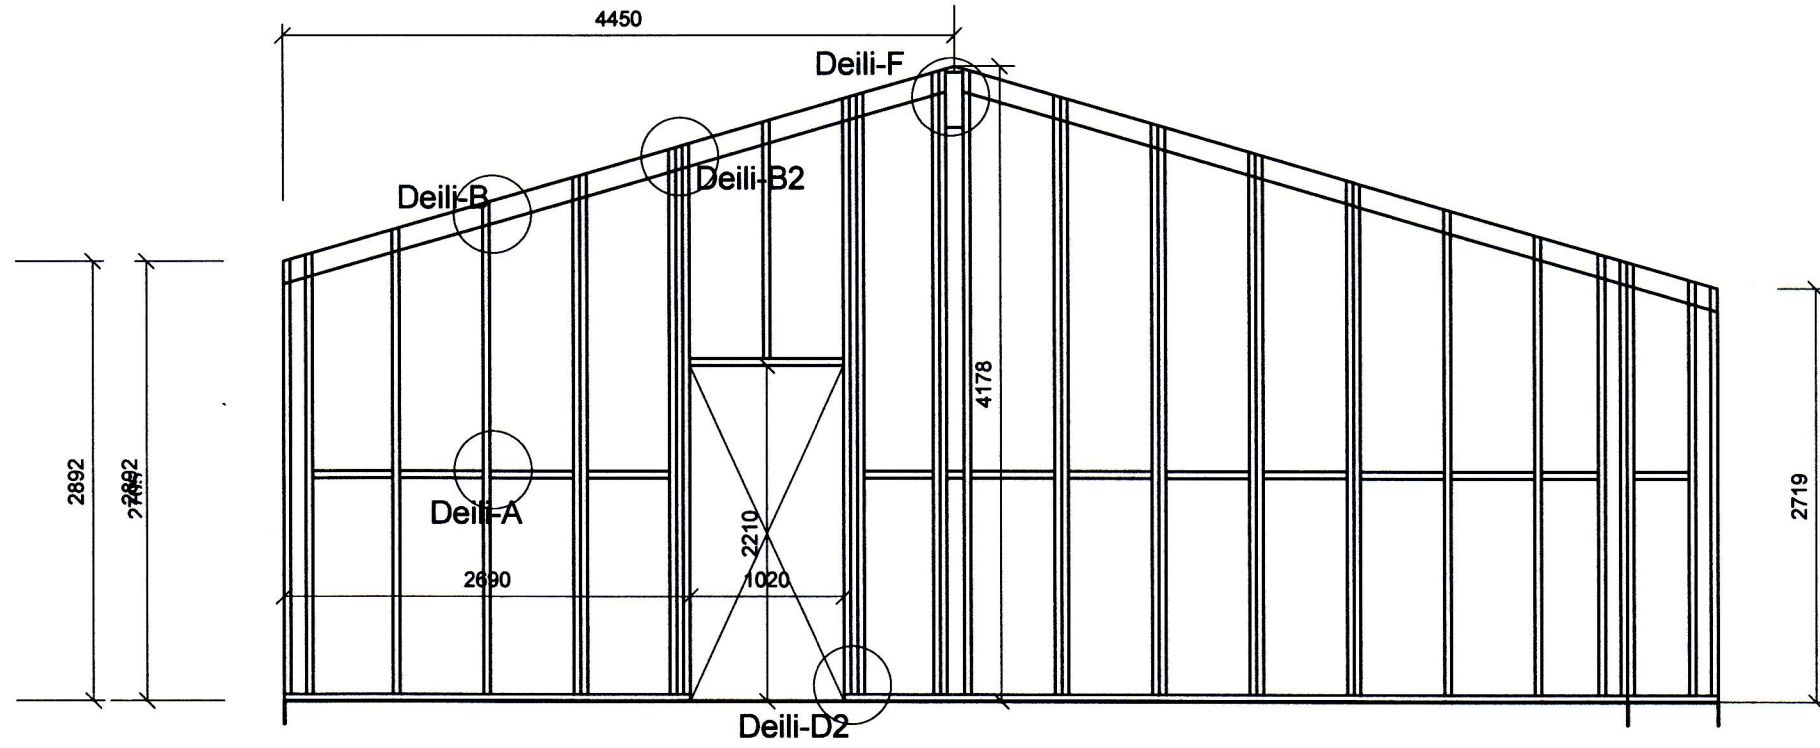


Veggur 5 a
grind 45 x 145

Veggur 2a
grind 45 x 145


DEILI - A 1:20




DEILI - B 1:20

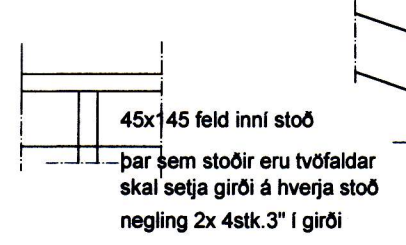

DEILI - B2 1:20

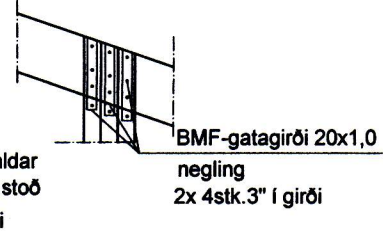


DEILI - C 1:20

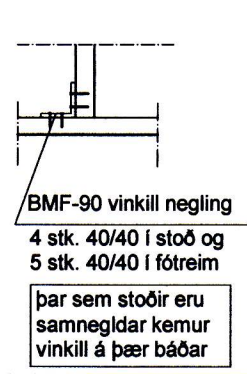


DEILI - D 1:20




DEILI - D2 1:20

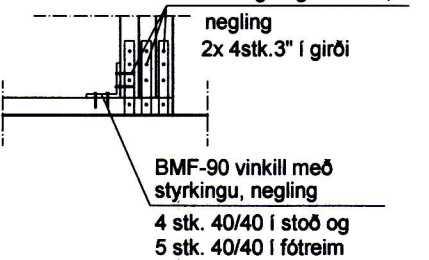

DEILI - E 1:20

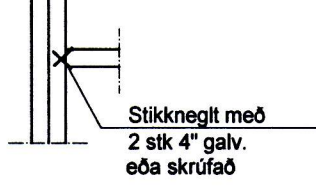



DEILI - F 1:20

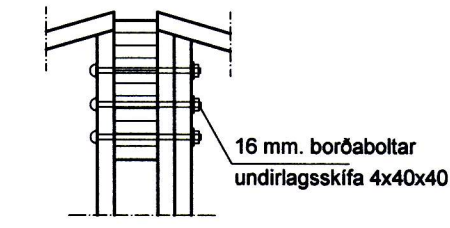

Snið A-A 1:20



Snið B-B 1:20

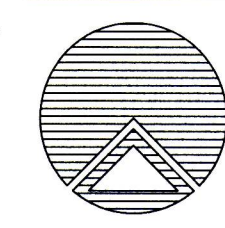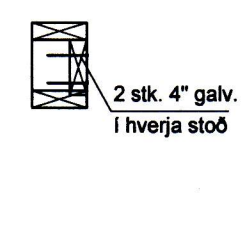

Teiknistofan Röðull

Verkefni: Kleifarhraun 12 Vestmannaeyjum

grindateikning

Helgi Gunnarsson kt. 050350-4879 h.s. 5544708 gsm 6921020 nmt. 8533489
Jón Rafns Antonsson kt. 240347-2539 h.s. 5670775 gsm. 8928377 nmt. 8528377

Knarrarvogi 4 Reykjavík
S: 5683577 Fax 5683522

Mkv. 1:50/ 1:20	Hannað: hg
Dags: mars 2014	Teiknað: hg
Breytt:	Yfirfarð: hg
Breytt:	Fjöldi blaða 4
Breytt:	Blað nr. 203

[Handwritten signature]