



Veggur 3  
grind 45 x 120

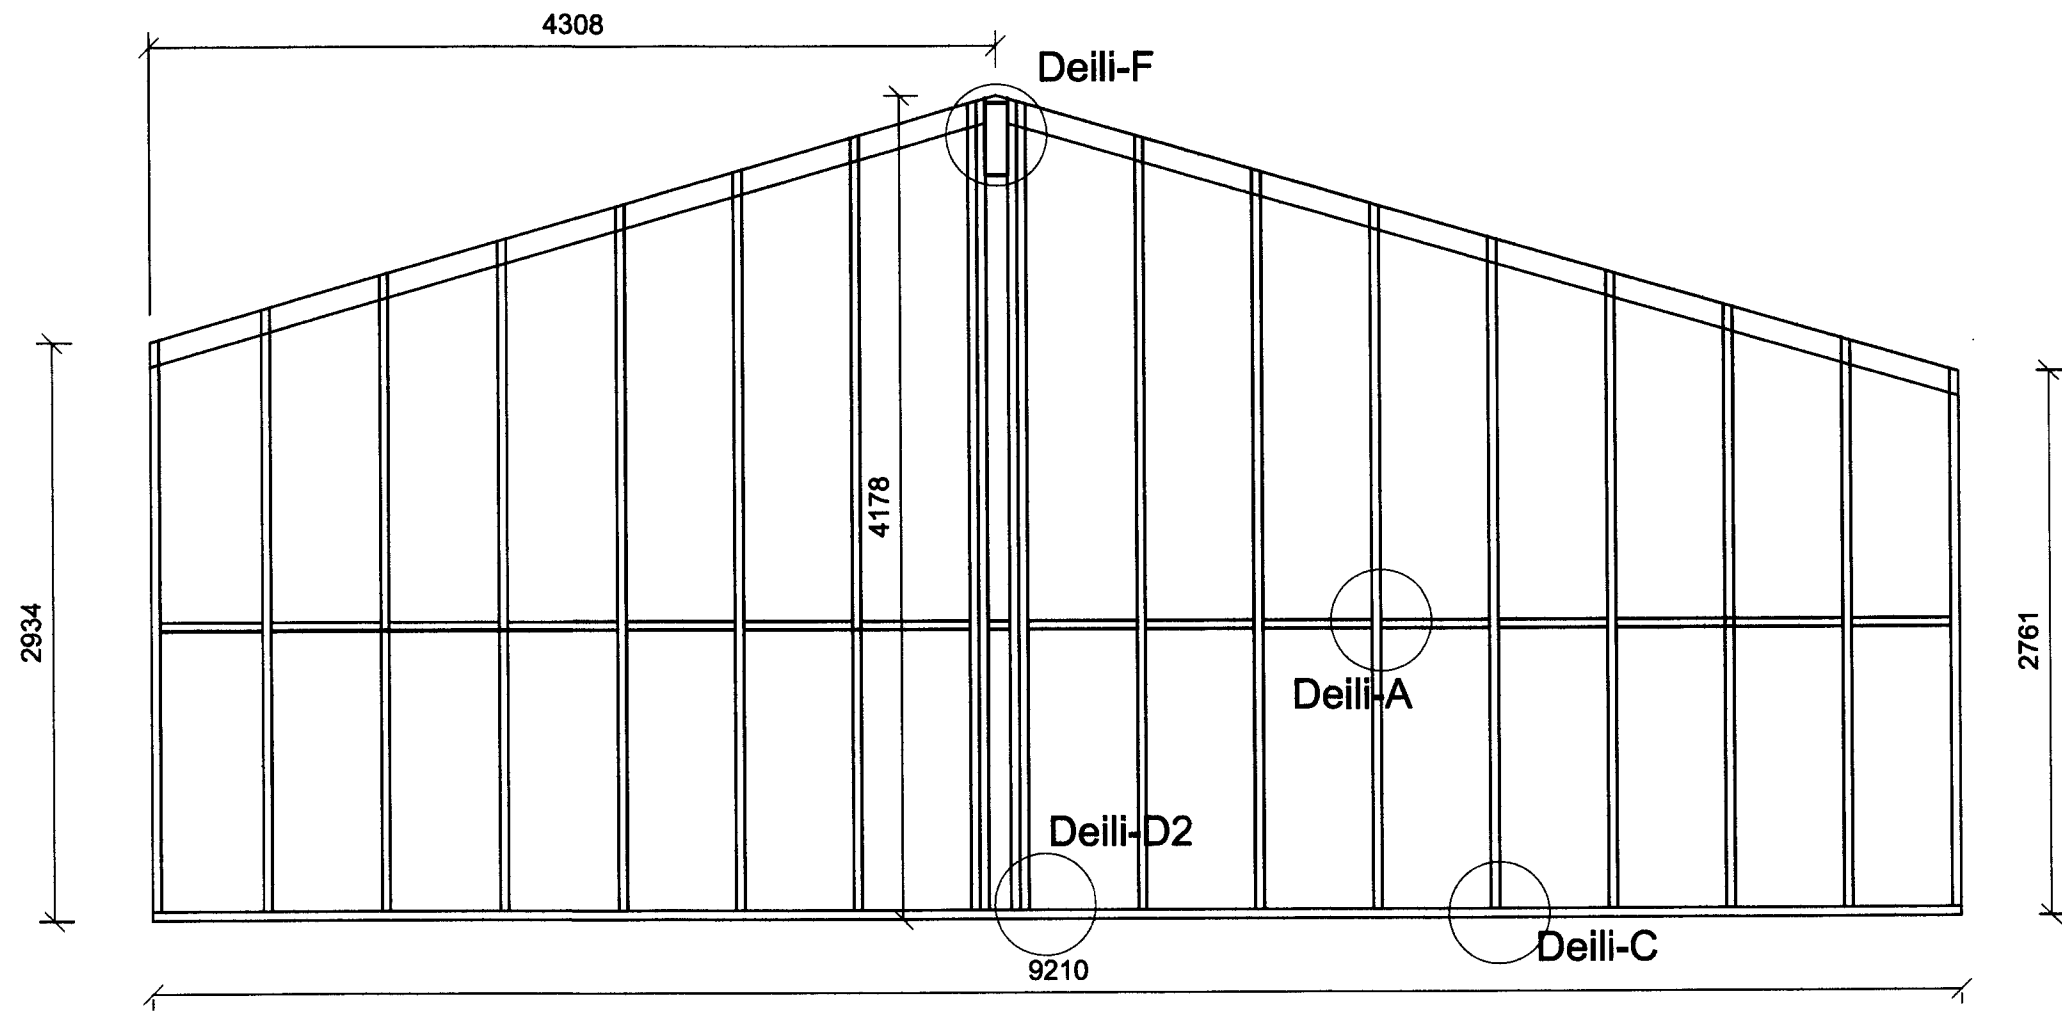


Veggur 3a  
grind 45 x 120

Sigurdur S. Bj

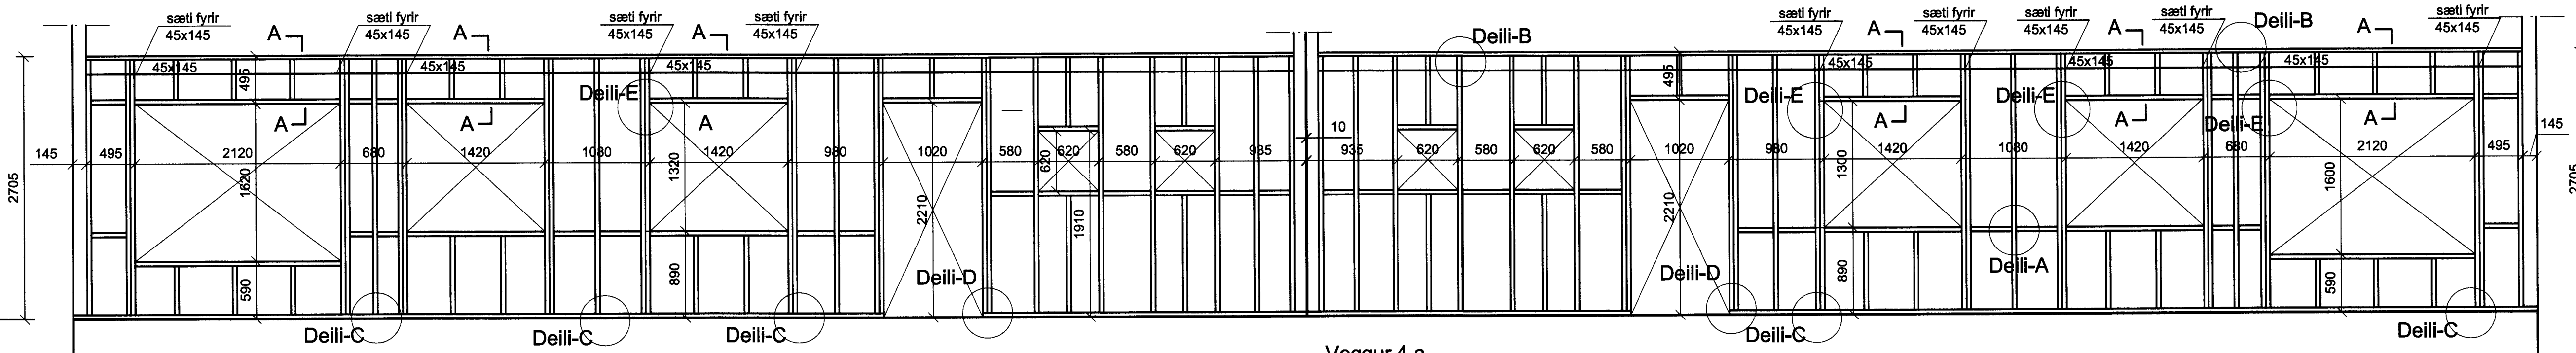


Veggur 4  
grind 45 x 145

Veggur 4 a  
grind 45 x 145

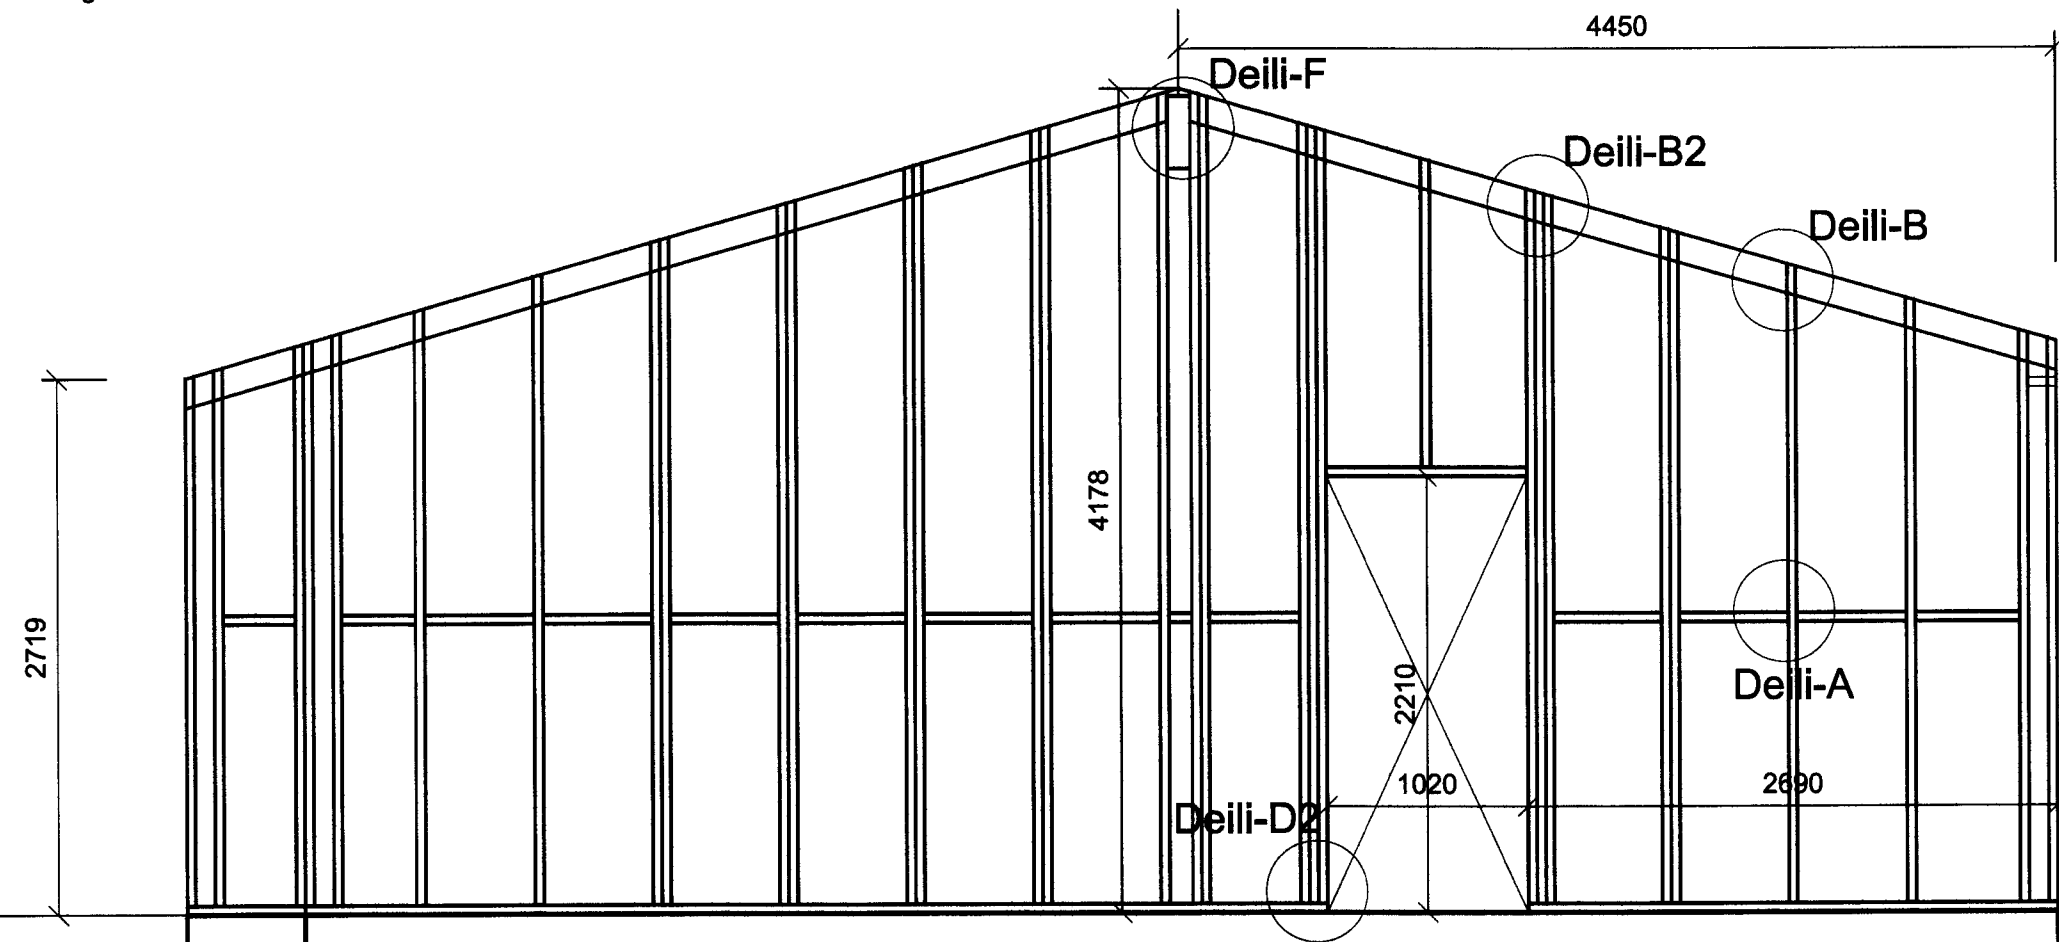

Veggur 2  
grind 45 x 145


Veggur 5  
grind 45 x 145

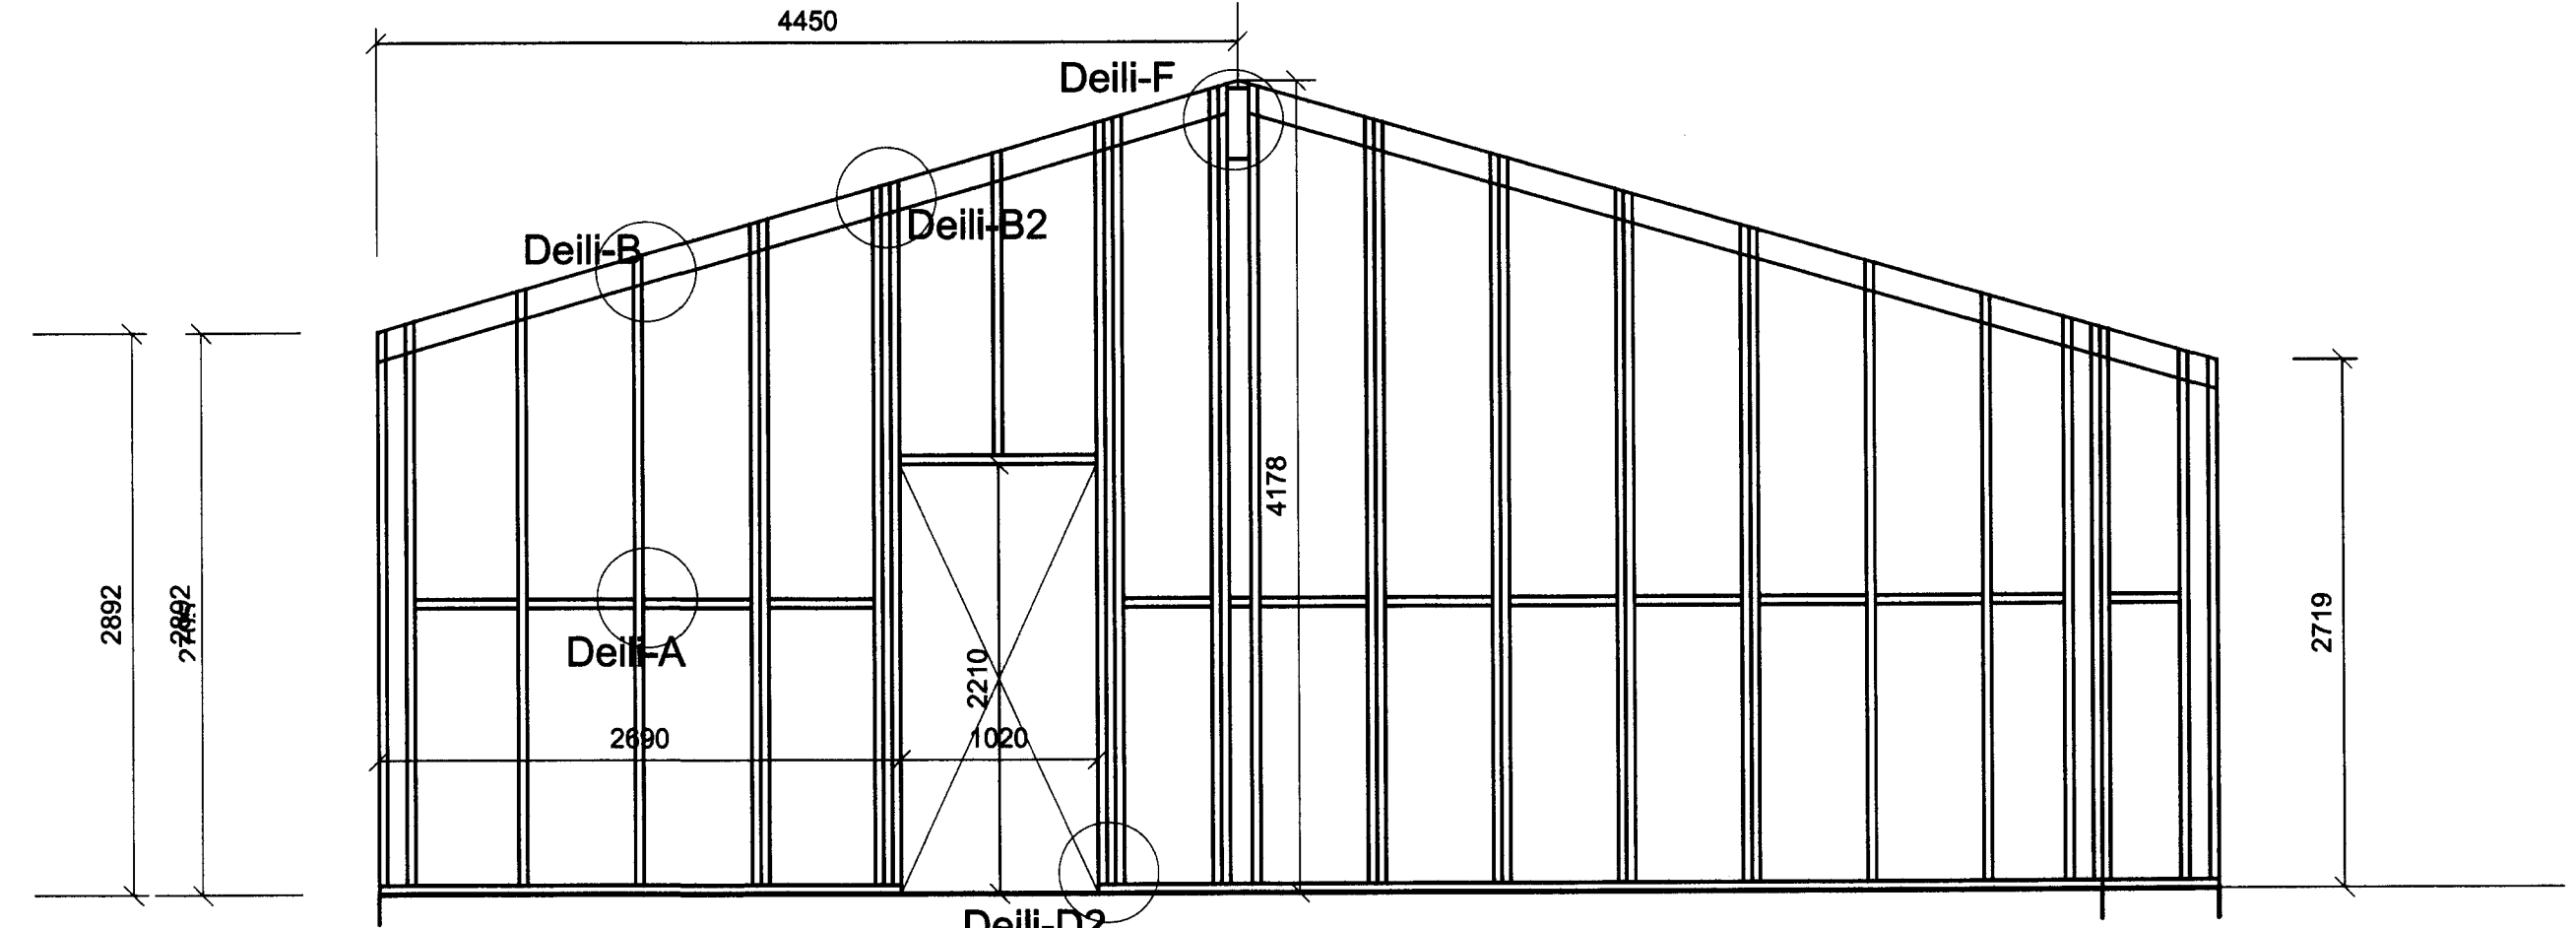


Veggur 5 a  
grind 45 x 145

Veggur 2a  
grind 45 x 145


DEILI - A 1:20

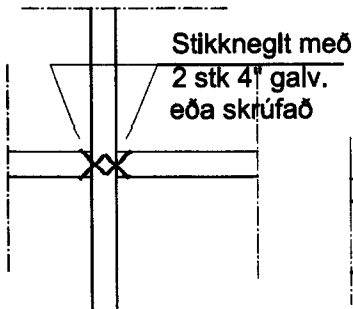


DEILI - B 1:20

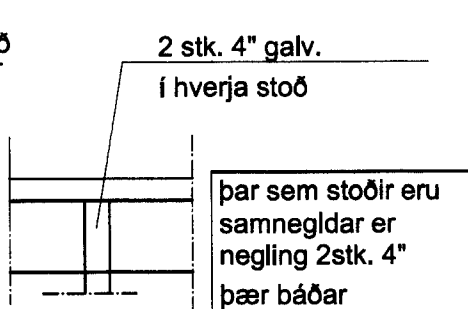


DEILI - B2 1:20

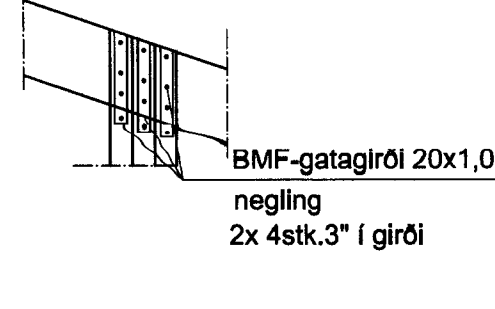


DEILI - C 1:20

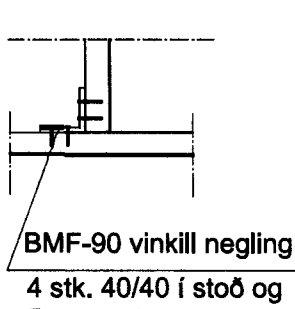

DEILI - D 1:20

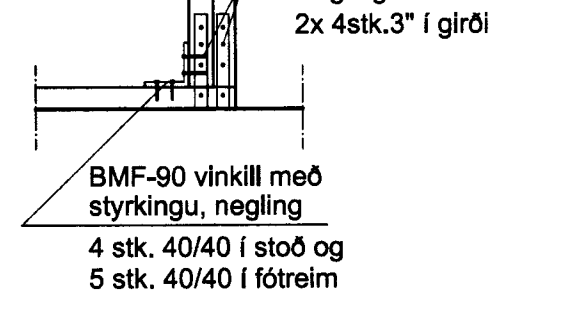


DEILI - D2 1:20

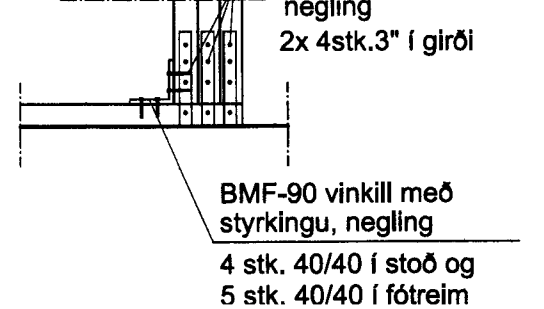


DEILI - E 1:20





DEILI - F 1:20

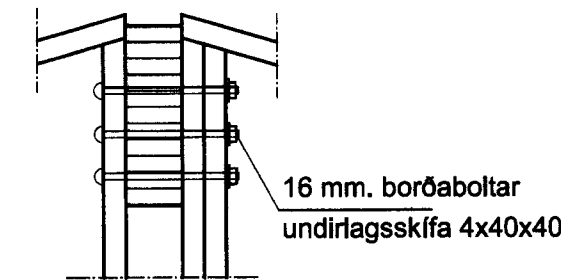

Snið A-A 1:20

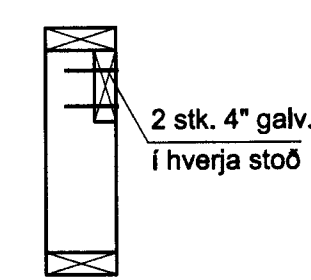

Snið B-B 1:20

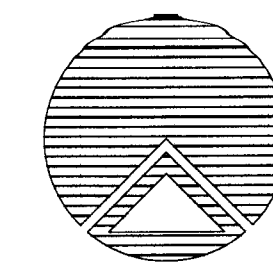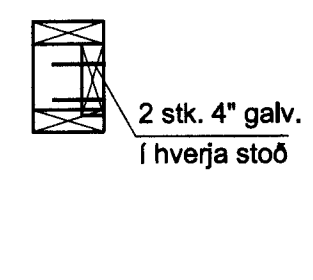

**Teiknistofan Röðull**

Verkhelti: Kleifarhraun 1 Vestmannaeyjum  
Verkhult: grindateikning

Knarrarvogi 4 Reykjavík  
S: 5683577 Fax 5683522

Mkv. 1:50/ 1:20	Hannað: hg
Dags: júlí 2012	Talknað: hg
Breytt: 11. sept.	Yfirfarð: hg
Breytt: Fjöldi blaða 4	Blað nr. 203

Helgi Gunnarsson kt. 050350-4879 h.s. 5544708 gsm 6921020 nmt. 8533489  
Jón Rafns Antonsson kt. 240347-2539 h.s. 5670775 gsm. 8928377 nmt. 8528377

Handwritten signature