



ÚTLIT NORÐ-AUSTUR  
1:100


Sigurður Bj

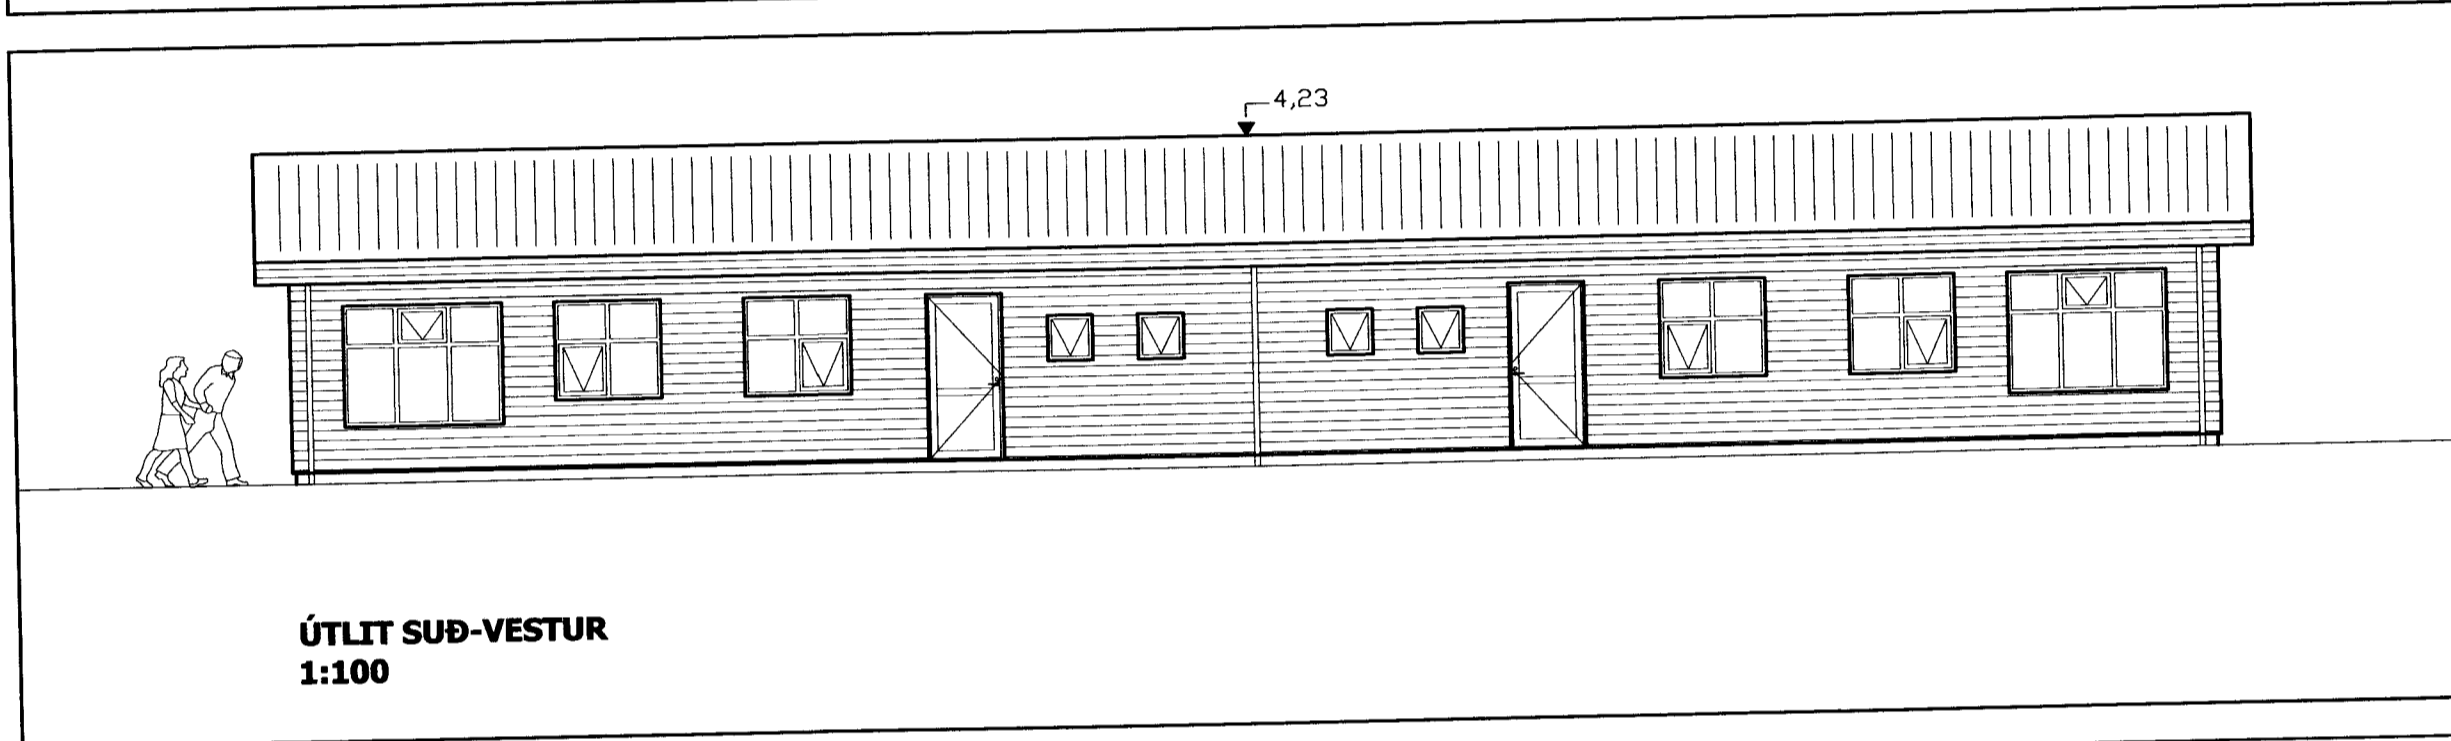


ÚTLIT SUÐ-VESTUR  
1:100

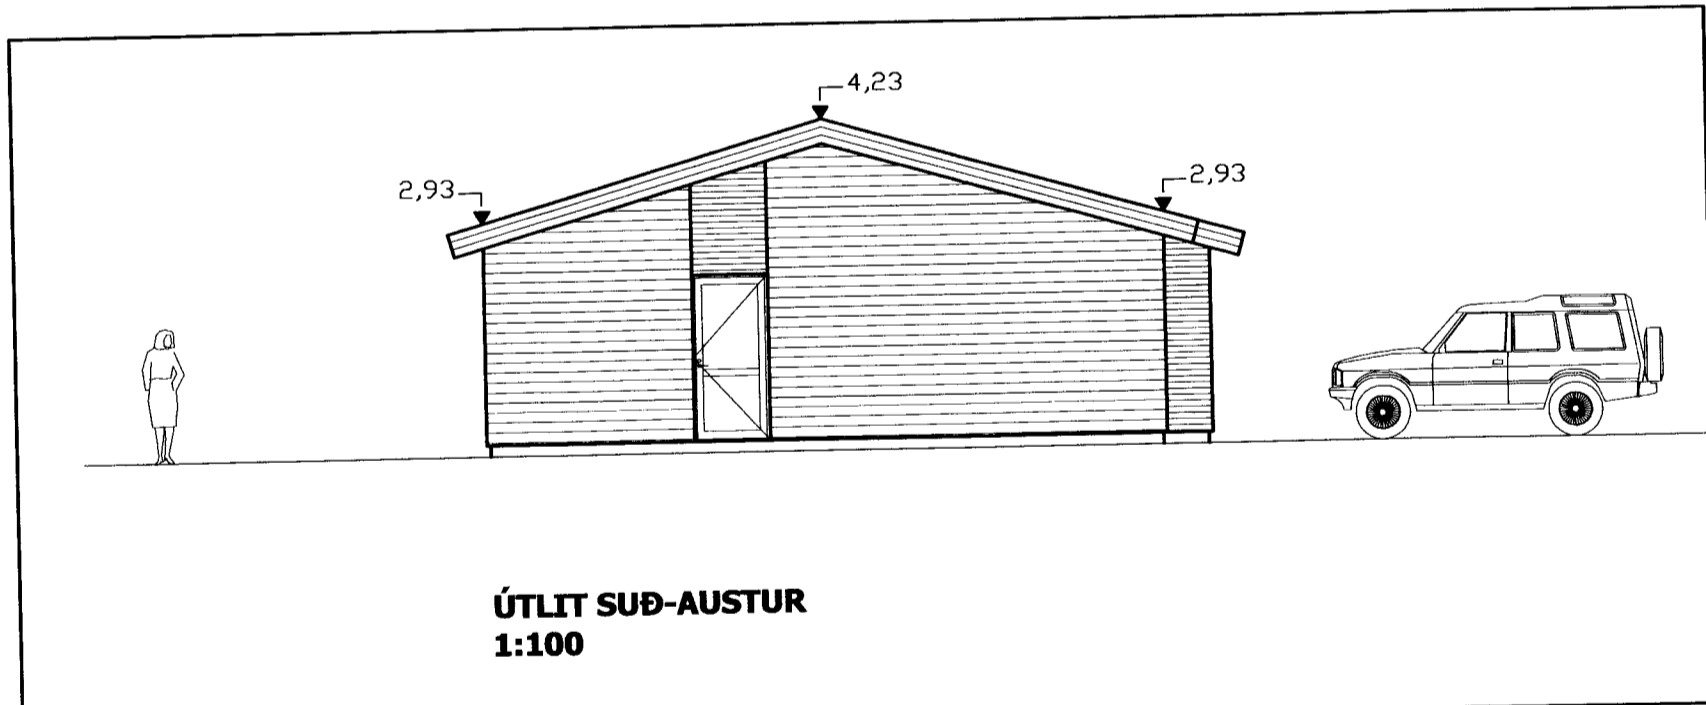


ÚTLIT SUÐ-AUSTUR  
1:100

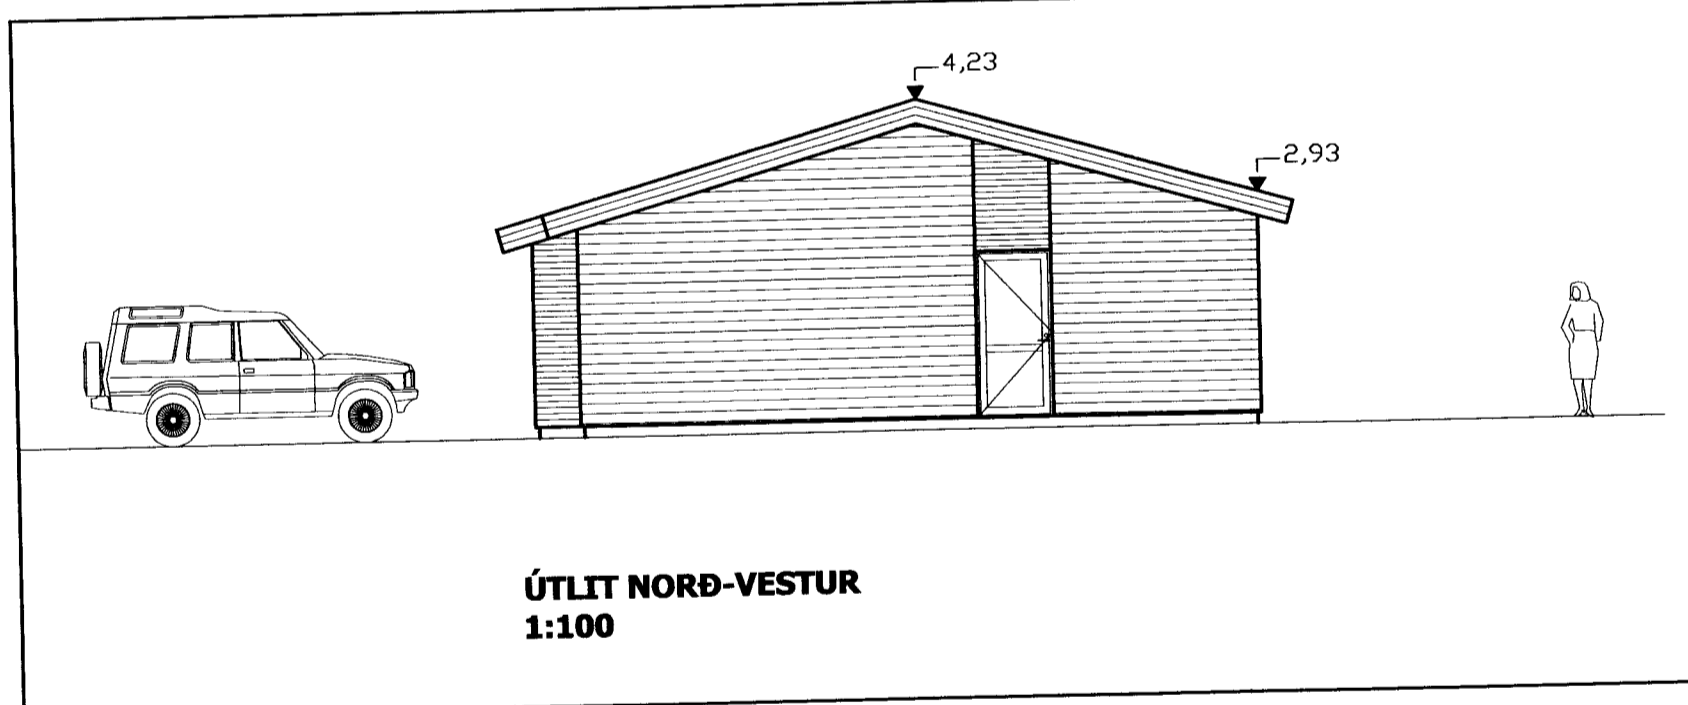

ÚTLIT NORÐ-VESTUR  
1:100

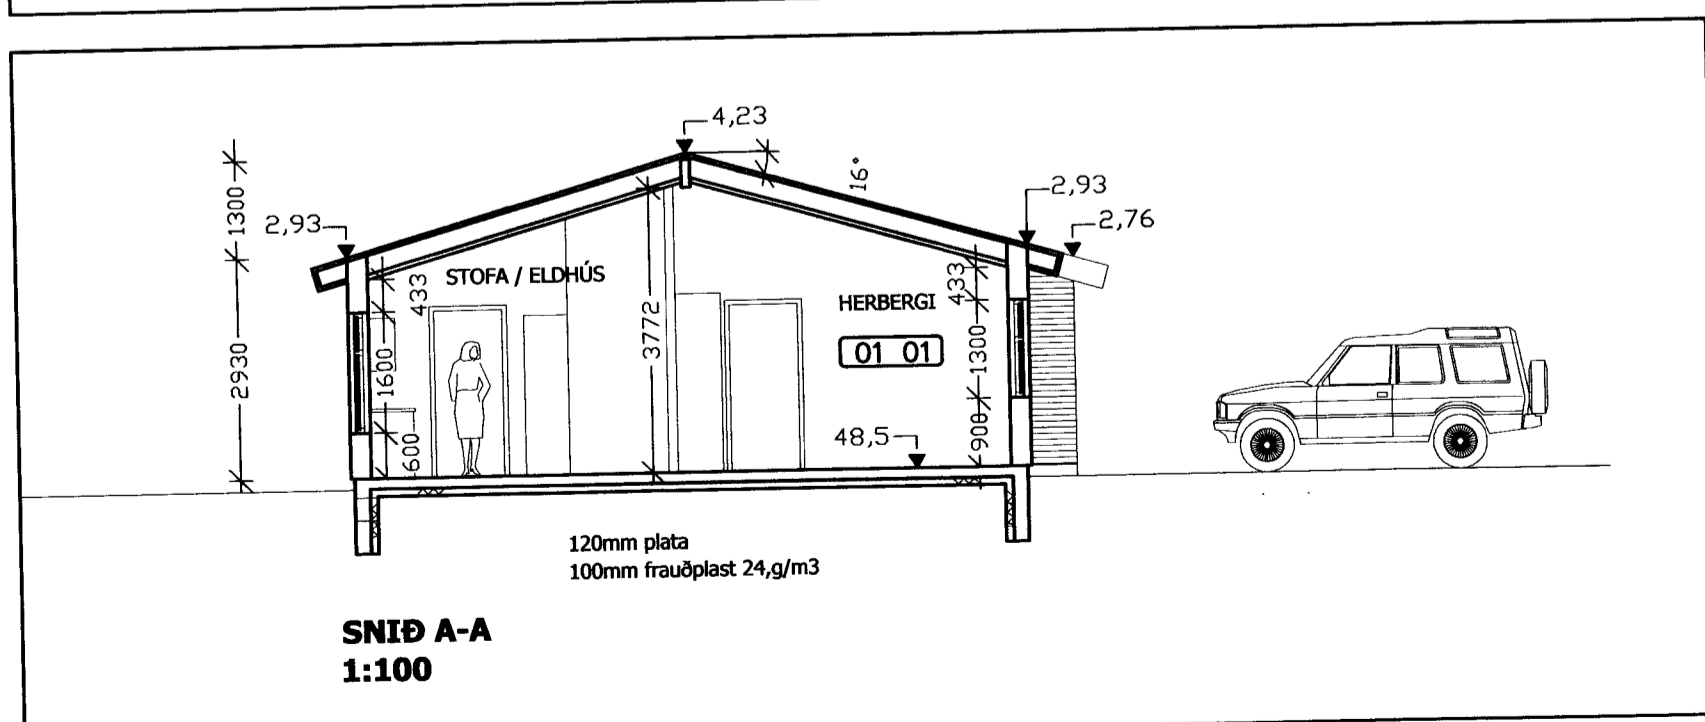

SNID A-A  
1:100

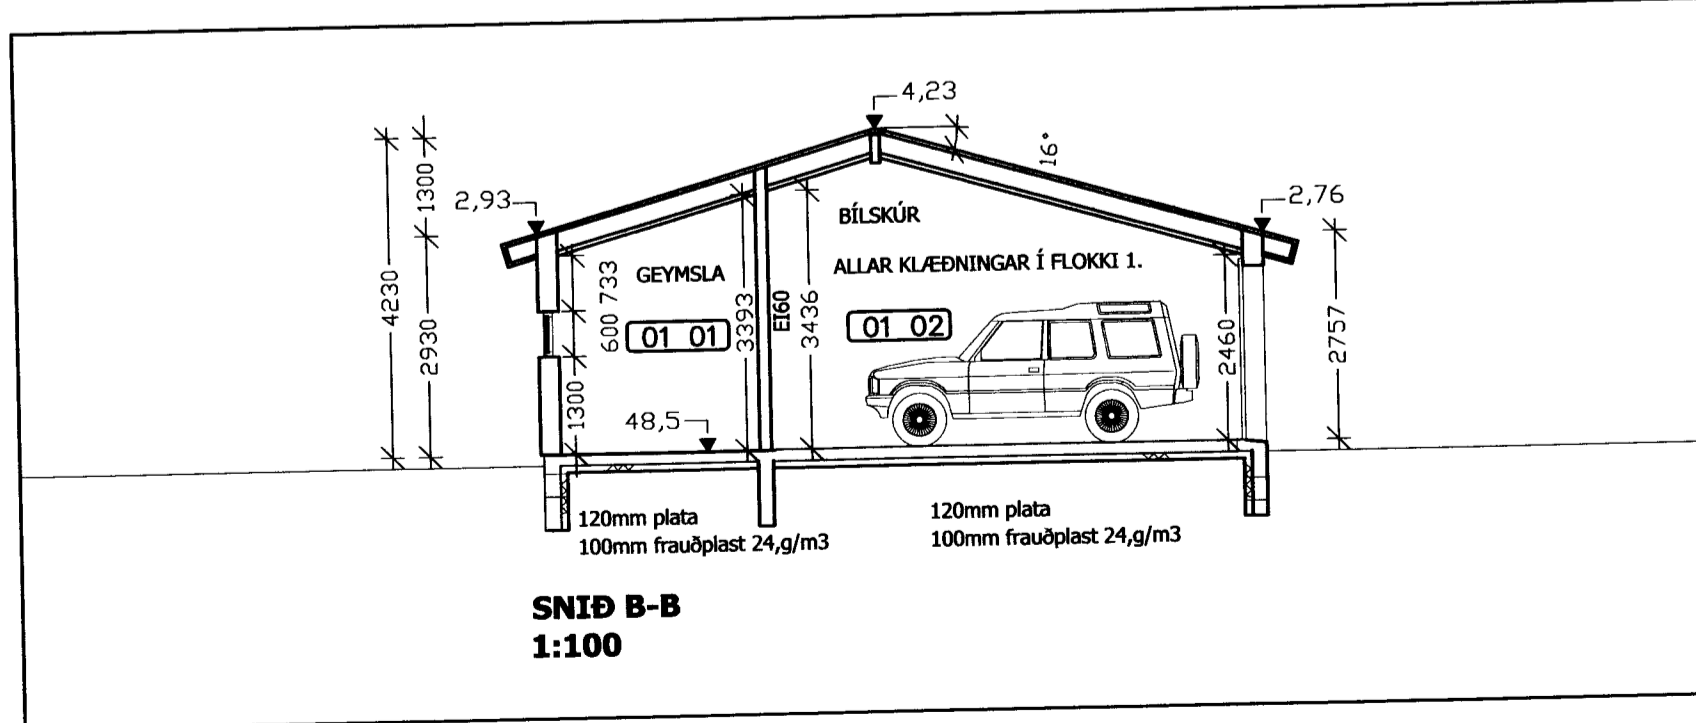

SNID B-B  
1:100

KLEIFAHRAUN 8. VESTMANNAEYJUM  
ADALUPPDRÁTTUR  
PARHÚS

ÚTLIT  
SNID A-A OG B-B

VERK NÚM:	FRAMM:	TEIÐING:	VIÐFAÐI:	DAGI:
12-008	JFM	JFM		30.09.2012

ÁSTJÓRN ADALUPPDRÁTTUR: Jón Fr.

JÓN FRÍÐRIK MATTHÍASSON 021171-5069

**M2** TEIKNISTOFA EHF - KT: 690506-0680  
EYRAVEGI 32. 800 SELFOSS  
S: 482 4050 / 861 4052

JÓN FRÍÐRIK MATTHÍASSON - BYGGINGAFRÆÐINGUR BÍ - JFM@M2TEIKNISTOFA.IS  
ADALUPPDRÆTTIR - SKIPULÖG - RÁÐGJÖF - EIGNASKIPTAFTYRILÝSINGAR