



V:\VERK5898 VSV VINNSLUSTÖÐIN HF, VESTMANNAEYJUM5898-401 VSV FRYSTIGEYMSLA03\_SKI0101\_TEKNINGARM\_MECH DWGSDWG\SV10 - FRYSTIGEYMSLA - HITALAGNIR.DWG

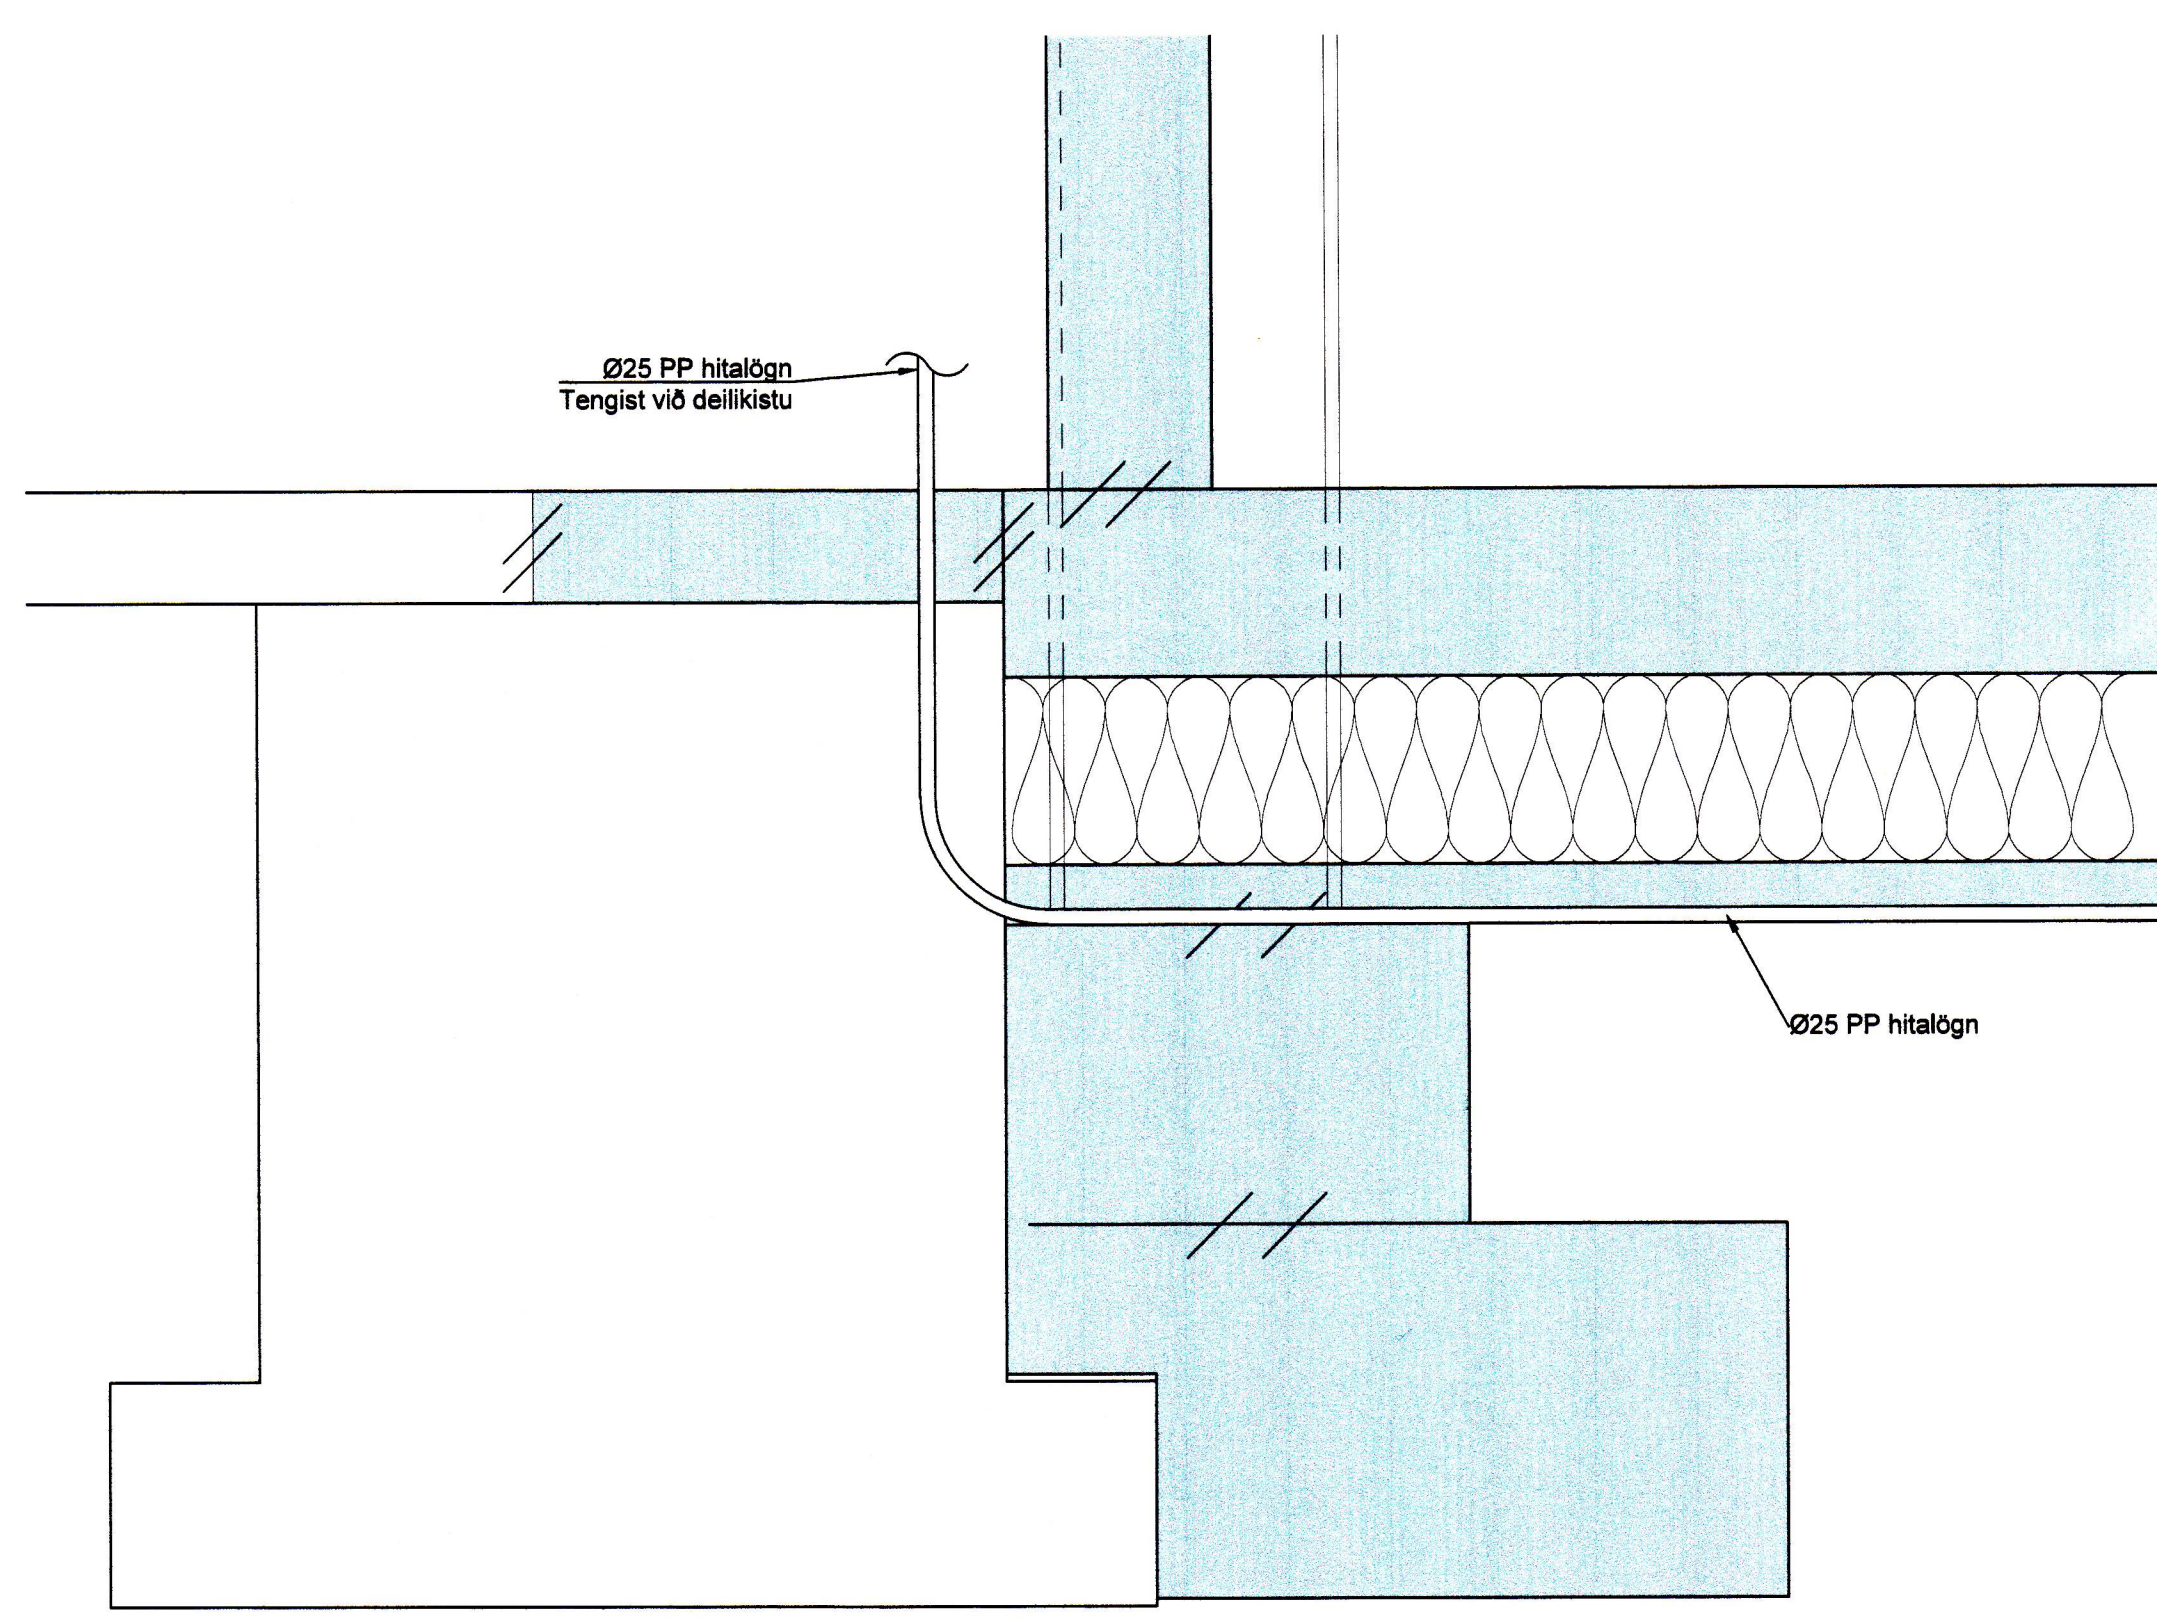

1 Snið  
103 | 105 1:10

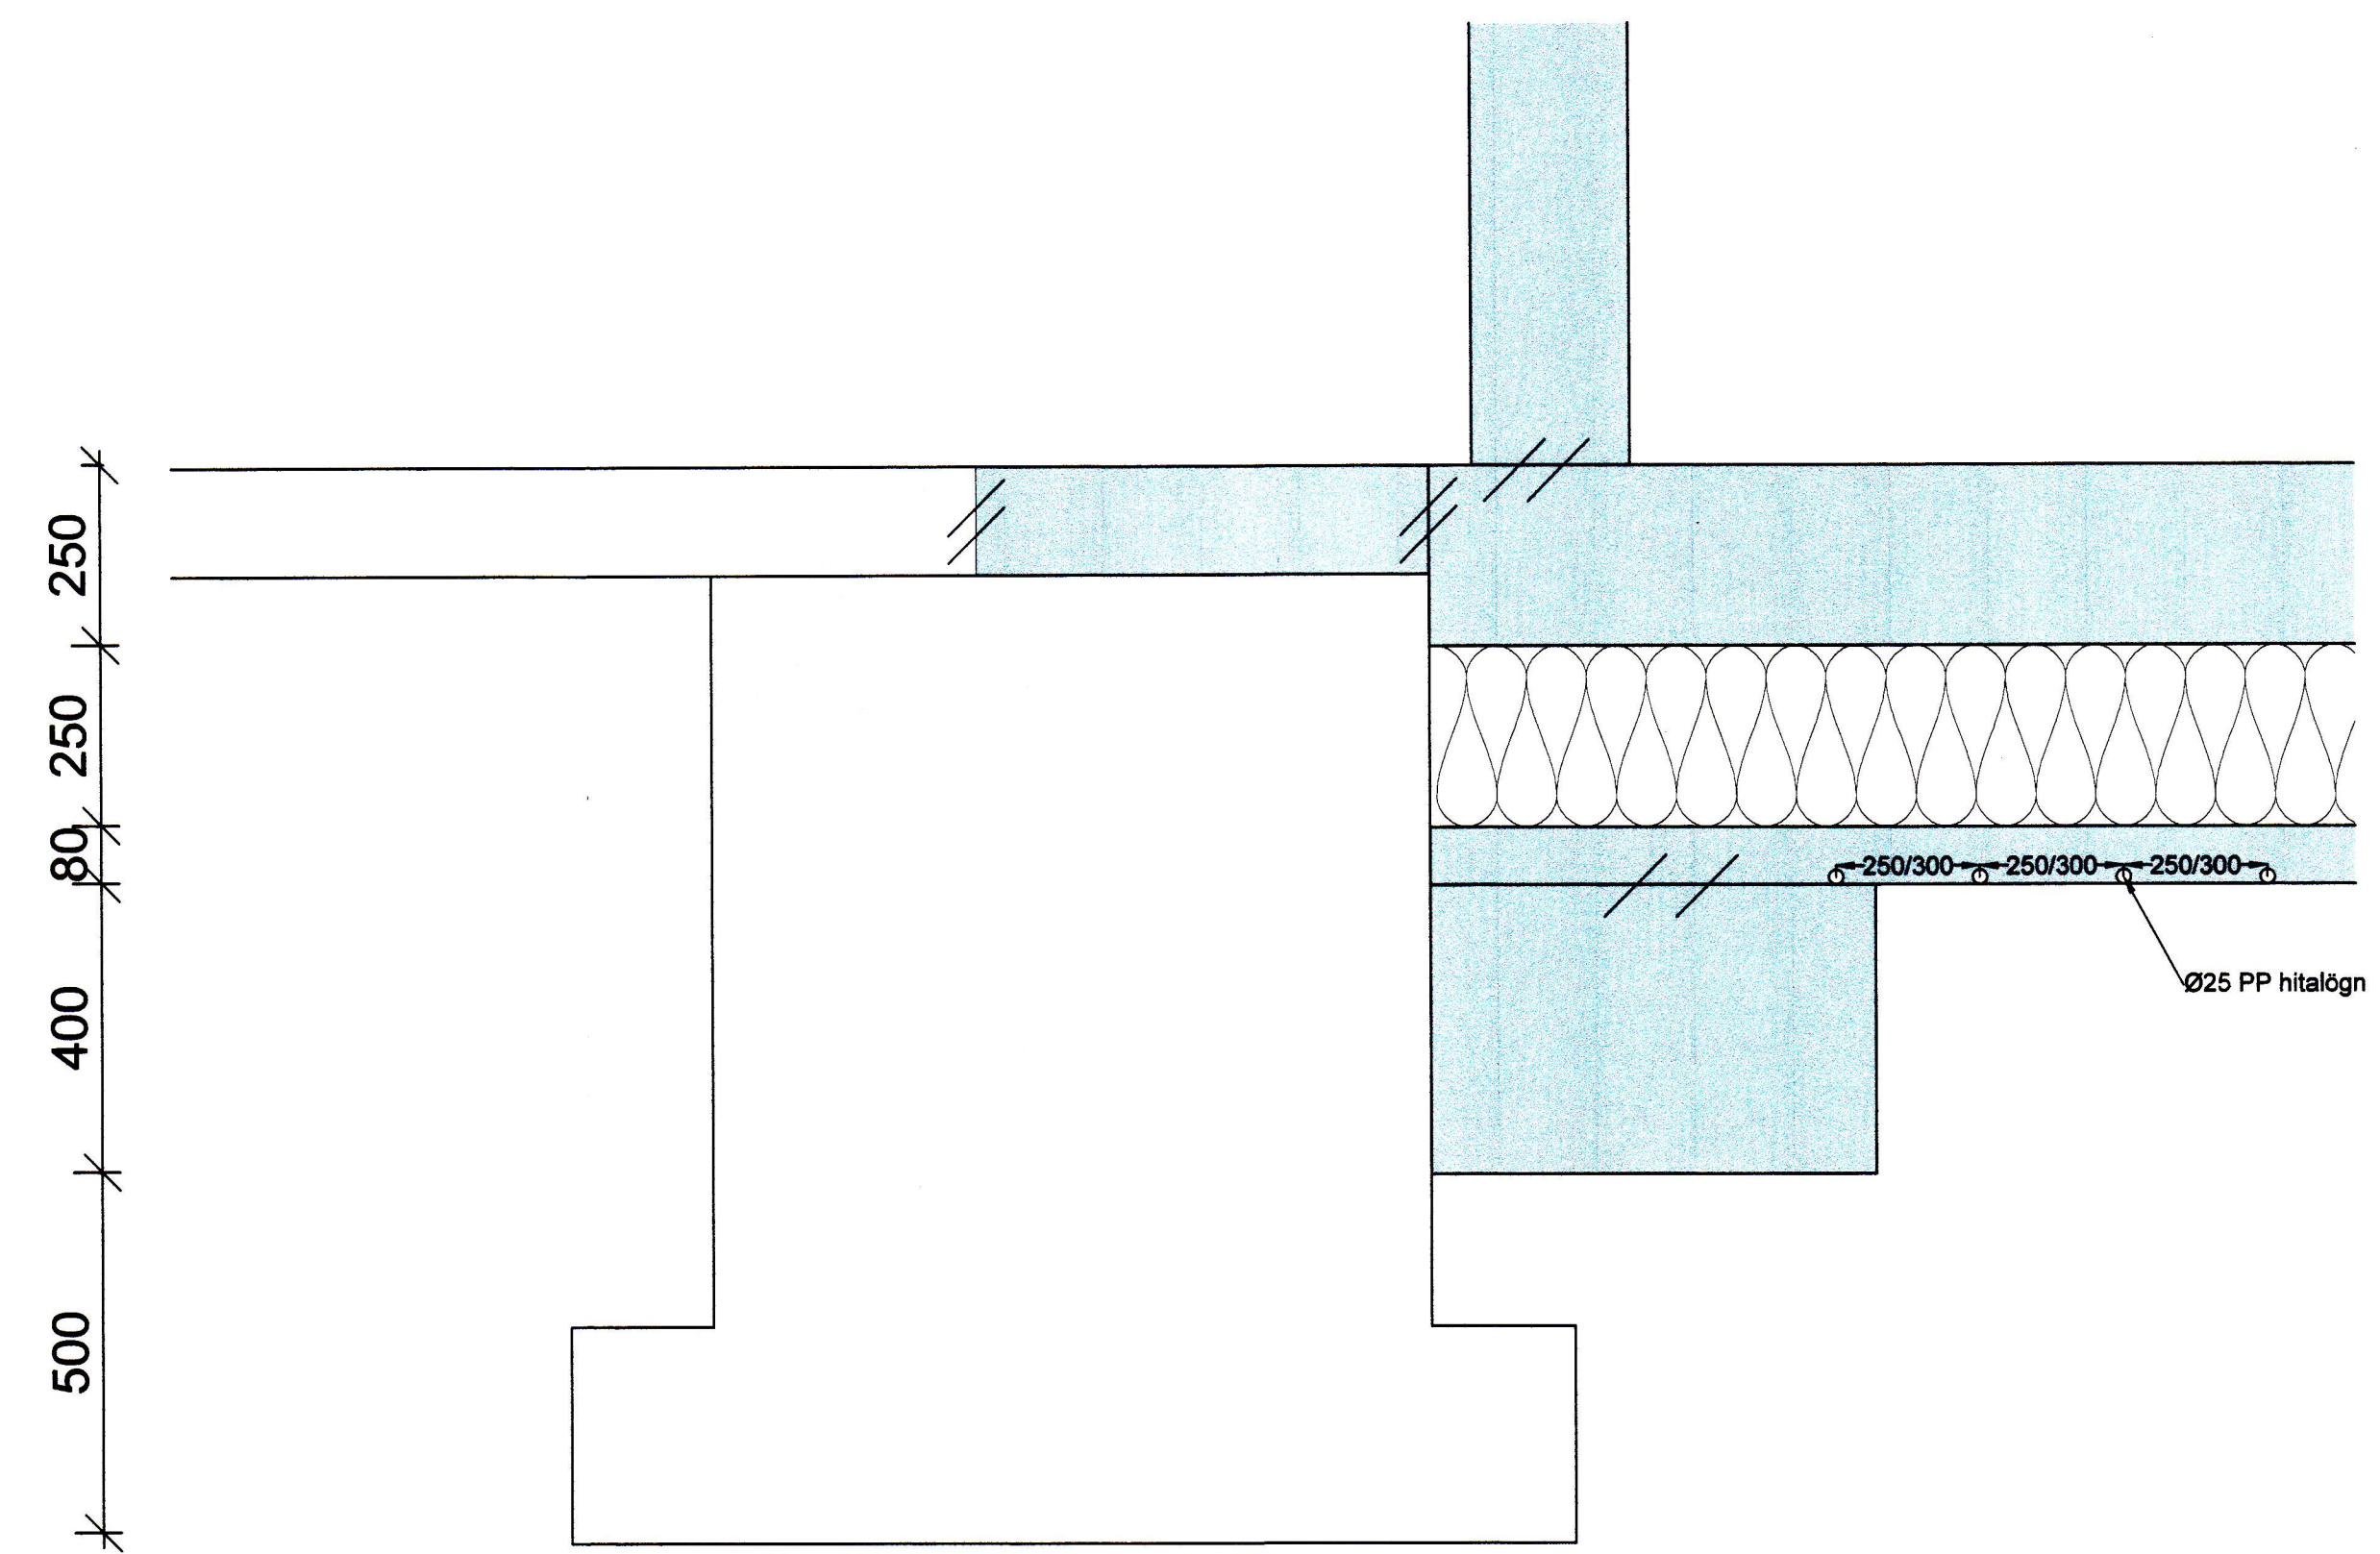

2 Snið  
103 | 105 1:10


1. OKK 2016  
Sigrún S. BT

ÚTGÁFUFRILL			
ÚTG.	DAGS	SKYRNGAR	SAMB.
C0	26.02.16	Verkefning	KE

DAGS UNDRSKR: 26.02.2016  
 NAFN OG KT. HÖNNUNAREYJRA: Kristinn Eiríksson kt. 120556-2749  
 UNDRSKRIFT HÖNNUNAREYJRA: *[Signature]*



ÖLL AFRITUN TEKNINGAR, AD HÉLUTA EDA HEILD, ER HÁÐ SKRIFLEGU LEYFI HÖFUNDA.

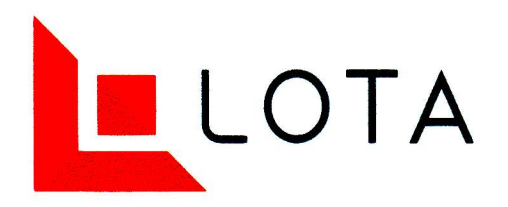

Sími 560 5400, Netfang lota@lota.is, Veffang www.lota.is

HEITI VERKS:

VINNSLUSTÖÐIN VESTMANNAEYJUM  
KLEIFAR 2  
FRYSTIGEYMSLA VIÐBYGGING

HEITI TEKNINGAR:  
LAGNIR  
GÓLFHITALAGNIR  
SNIÐ

MÖV: 1:5 A1 1:10 A3	VERKNR: 5899-401	TEKNINGANÚMÉR: VSV10-M-0.105
HANNAÐ: AJ	TEKNAÐ: AJ	RYTT AF: KE
		ÚTGÁFA: C0

DAGS ÚTÍ: 26.02.2016  
 NAFN OG KT. SAMÞYKKJANDA: KRISTINN EIRÍKSSON KT. 120556-2749  
 UNDRSKRIFT SAMÞYKKJANDA: *[Signature]*