




SAMÞYKKT AF BYGGINGARFULLTRÚA
3. FEB. 2010
BYGGINGARFULLTRUINN I VESTMANNAEYJUM

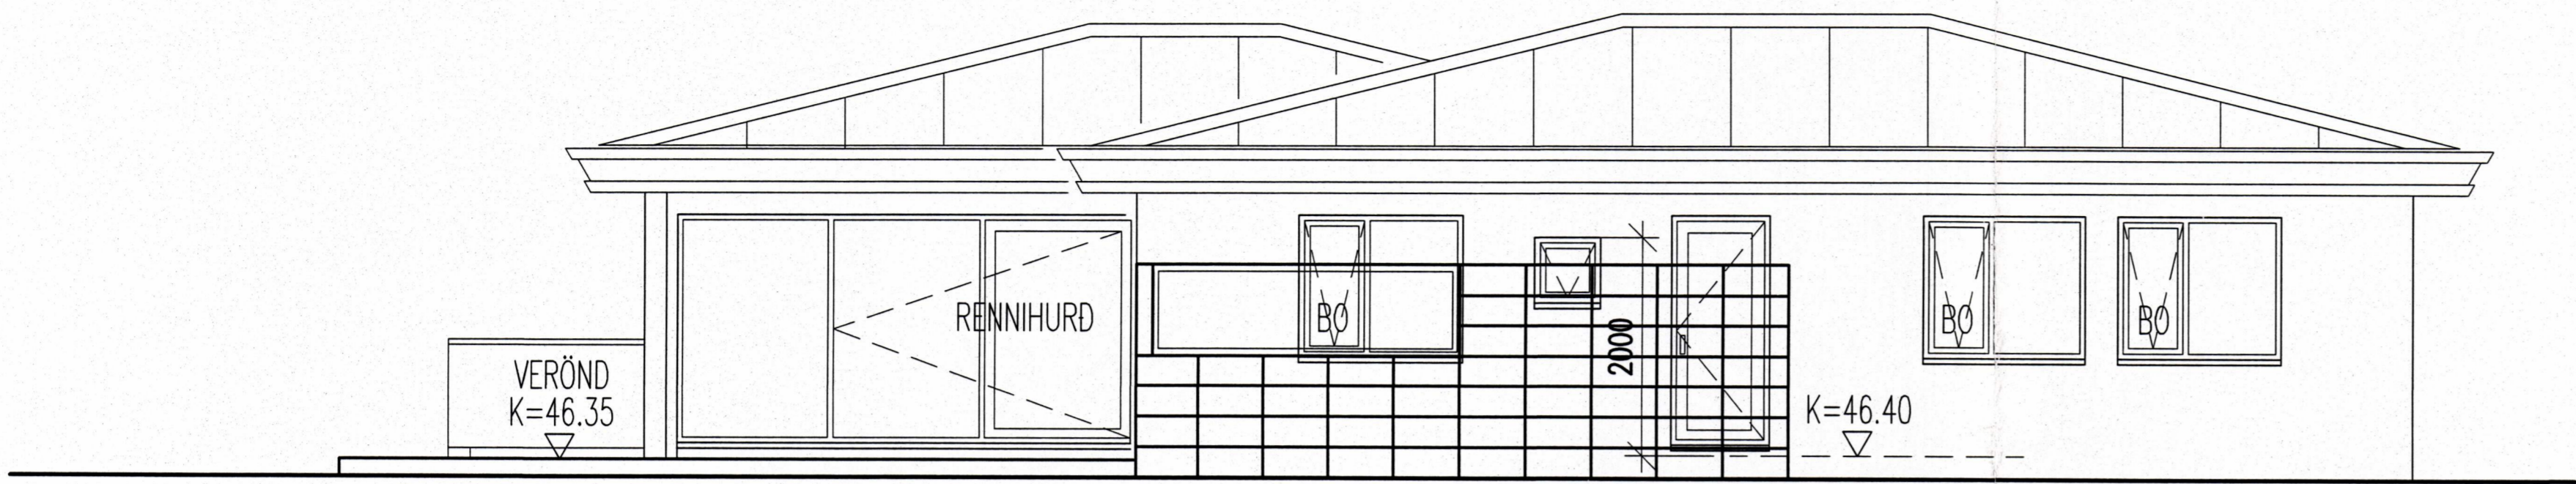


ÚTLIT SUÐUR)

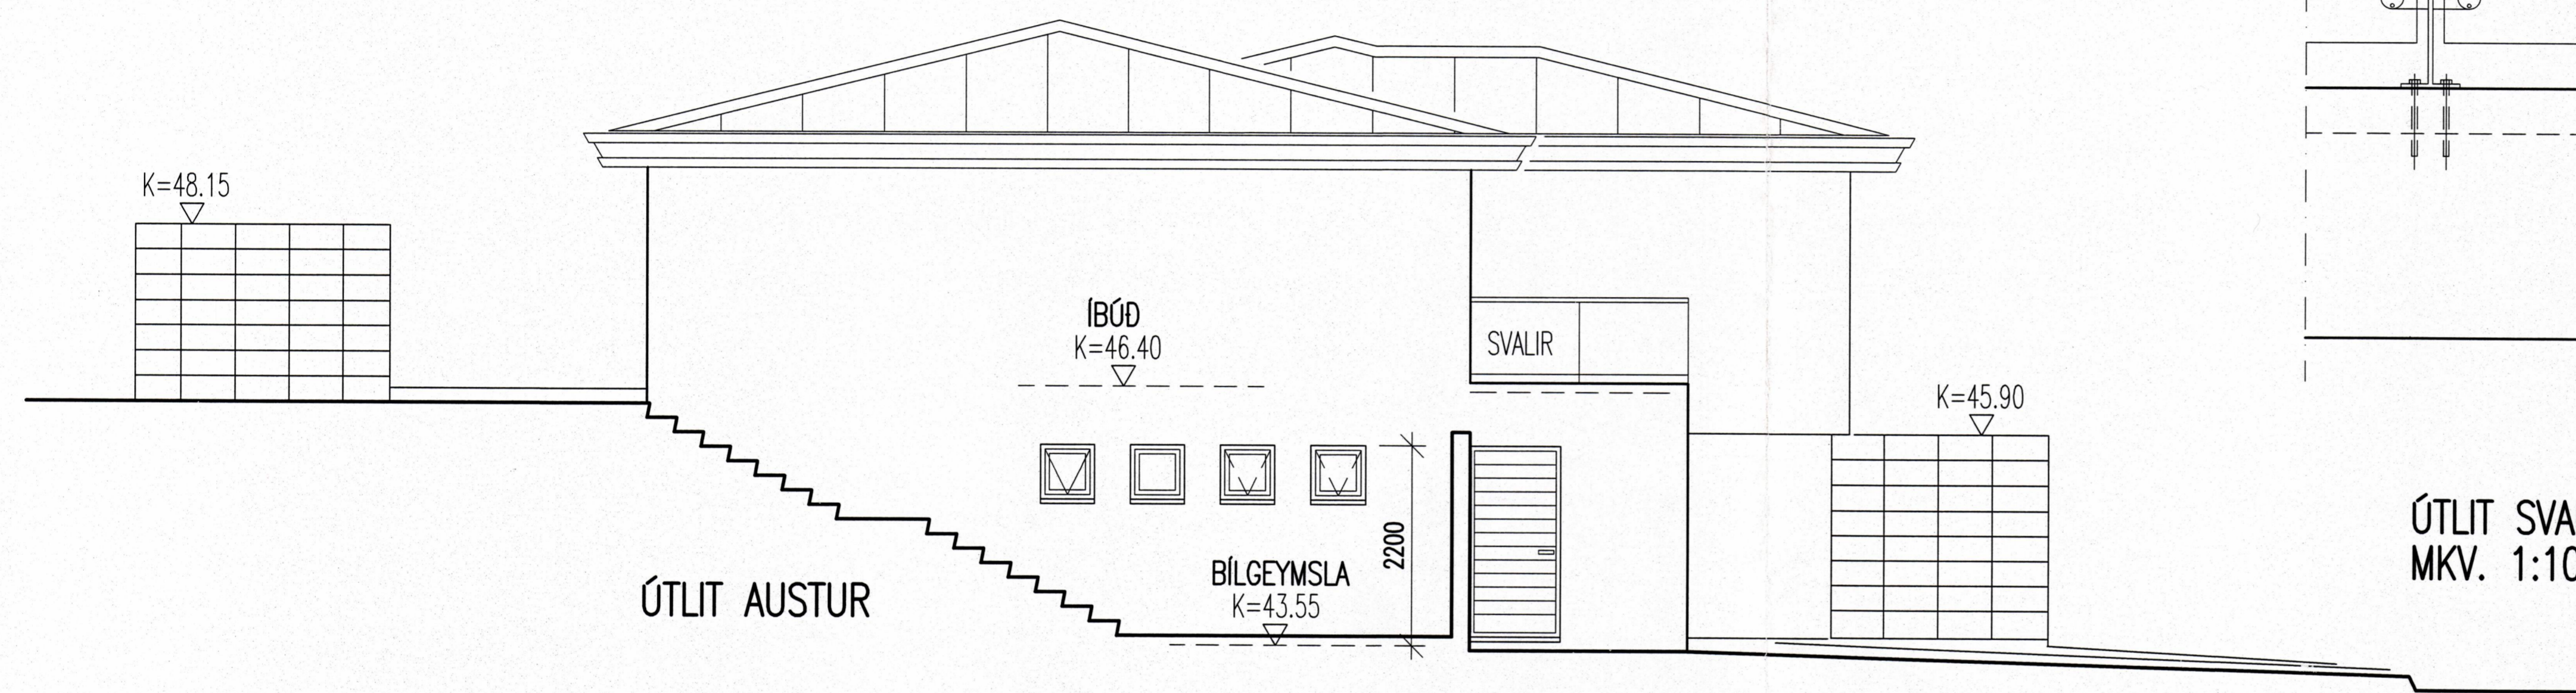


ÚTLIT AUSTUR

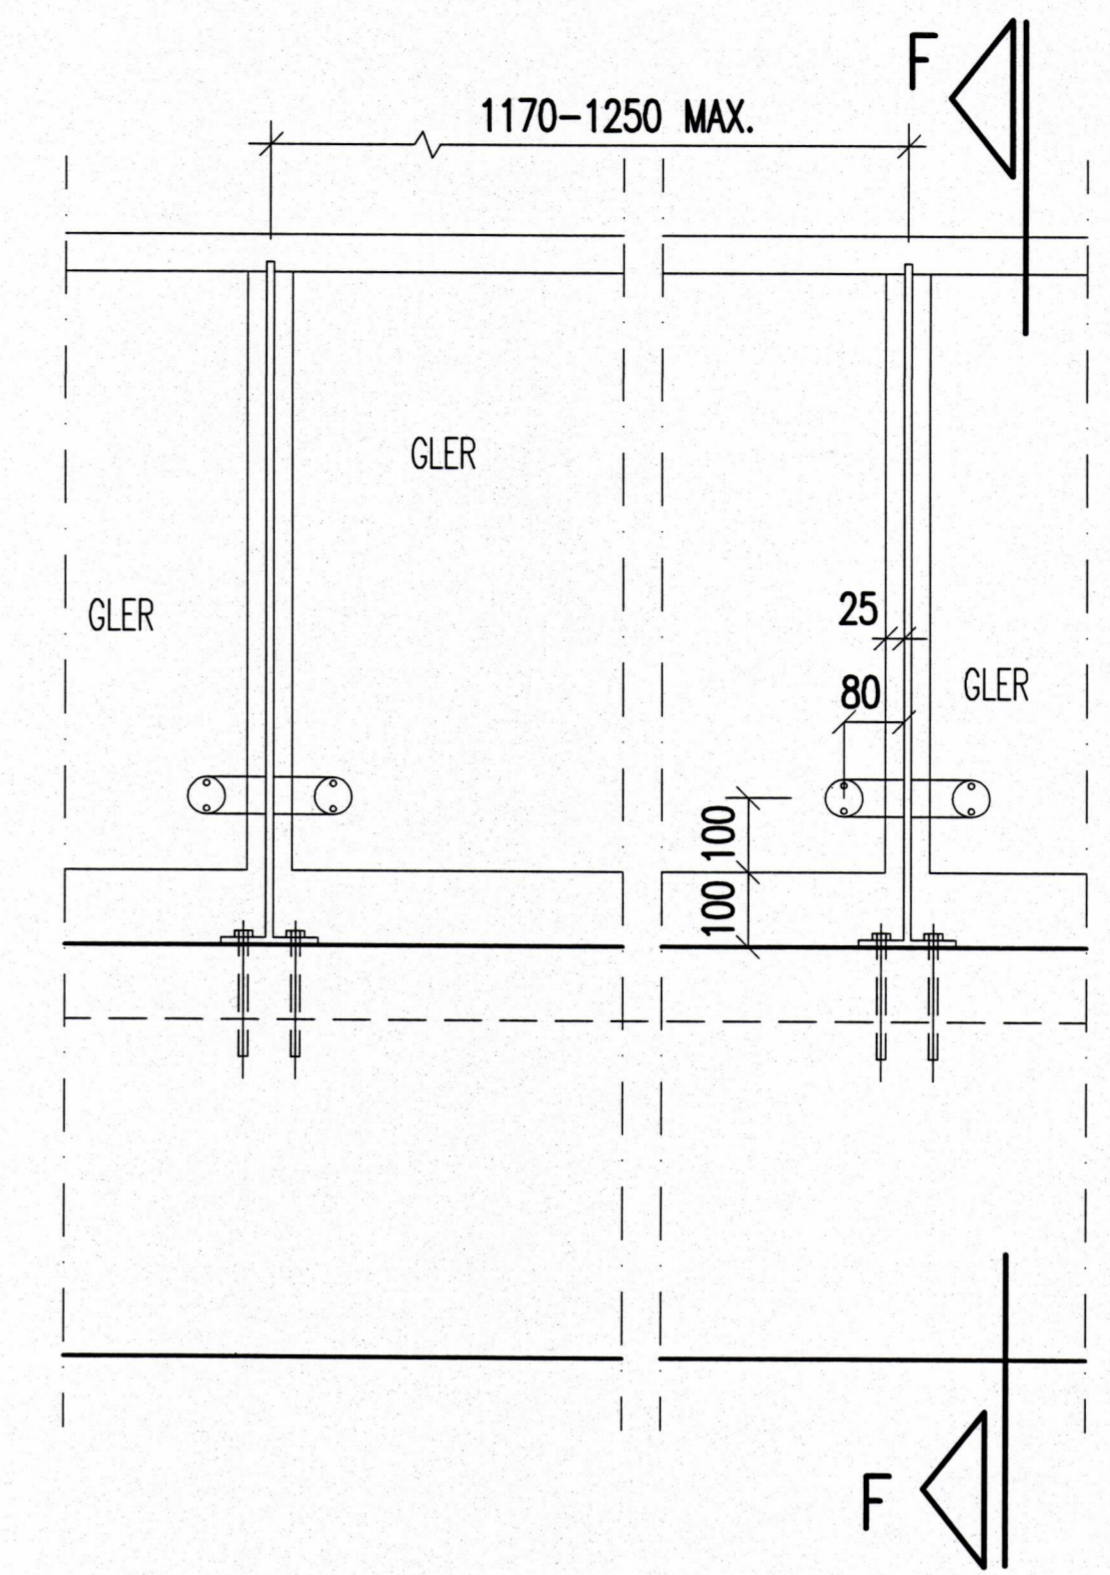


ÚTLIT SVALAHANDRID-E
MKV. 1:10

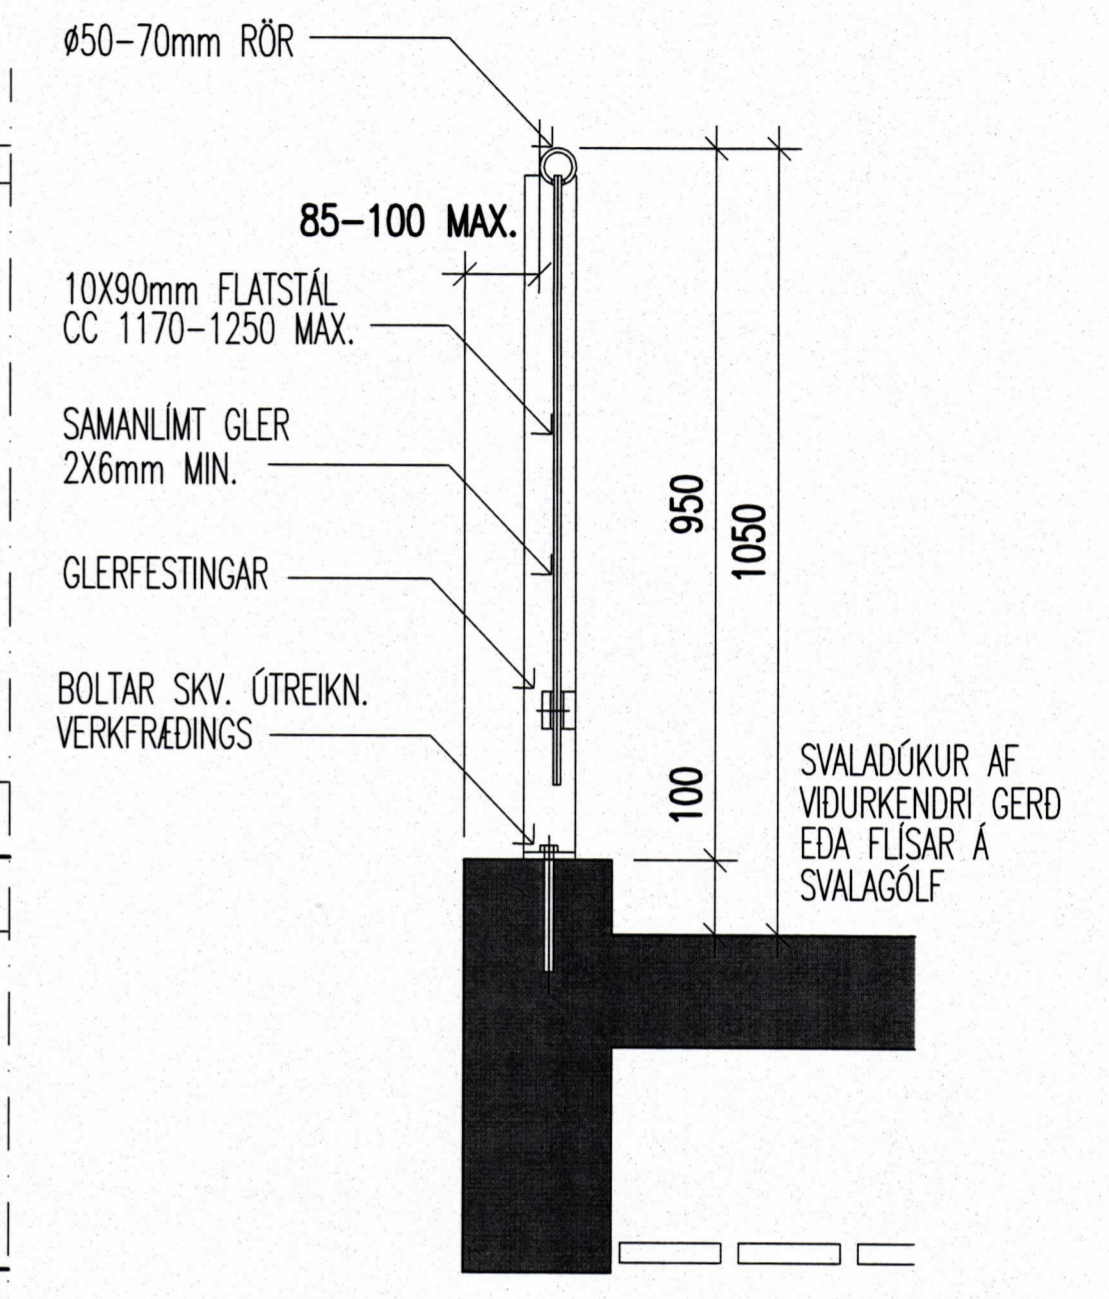

SNID-F
MKV. 1:10

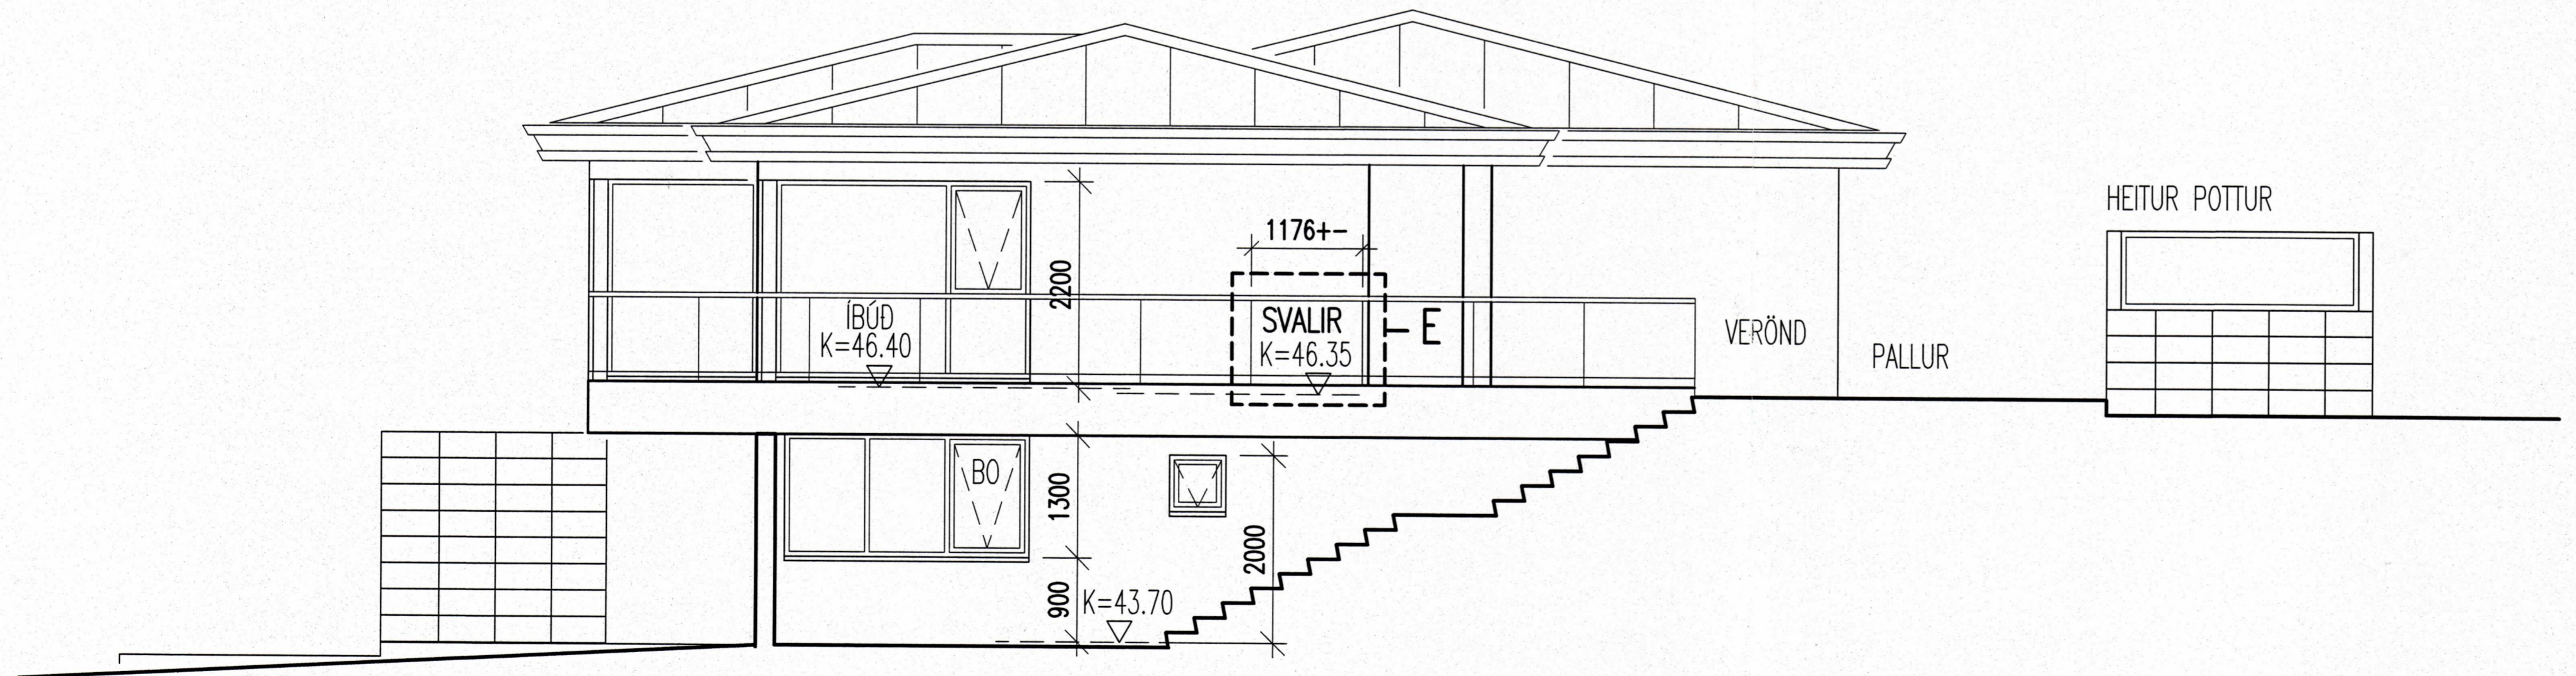

ÚTLIT VESTUR

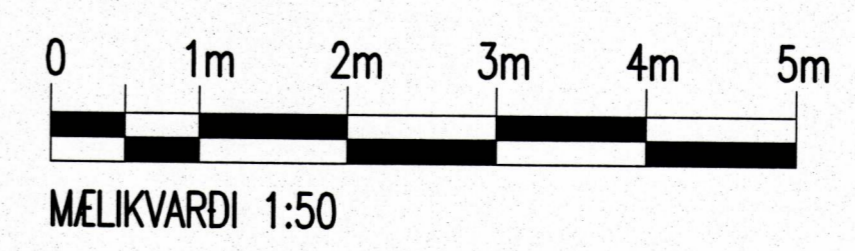

MKV. 1:50 30.09.2009	LITLAGERDI 23, VESTMANNAEYJUM	(09) 2.03
	HÖNNUN: ES	JeES ARKITEKTAR
	JÓN STEFÁN EINARSSON KT270976-3609 SIMI 616 9466 EINAR STEFÁNSSON KT040650-4829 TTFI SIMI 690 3656 E-mail: jonsi@mitt.is, einarstef@mitt.is	<i>Jon Stefán Einarsson</i>

ÖLL MÁL 1 mm