

SAMÞYKKT AF BYGGINGARFULLTRÚA


5. JAN 2015

Sigurður Bj
BYGGINGARFULLTRÚSTI VESTMANNNAEYJUM


ÁRITUN ADALHÖNNUDAR:
160963-7519

ÁRITUN HÖNNUDAR:
160963-7519

Jón Gíslason

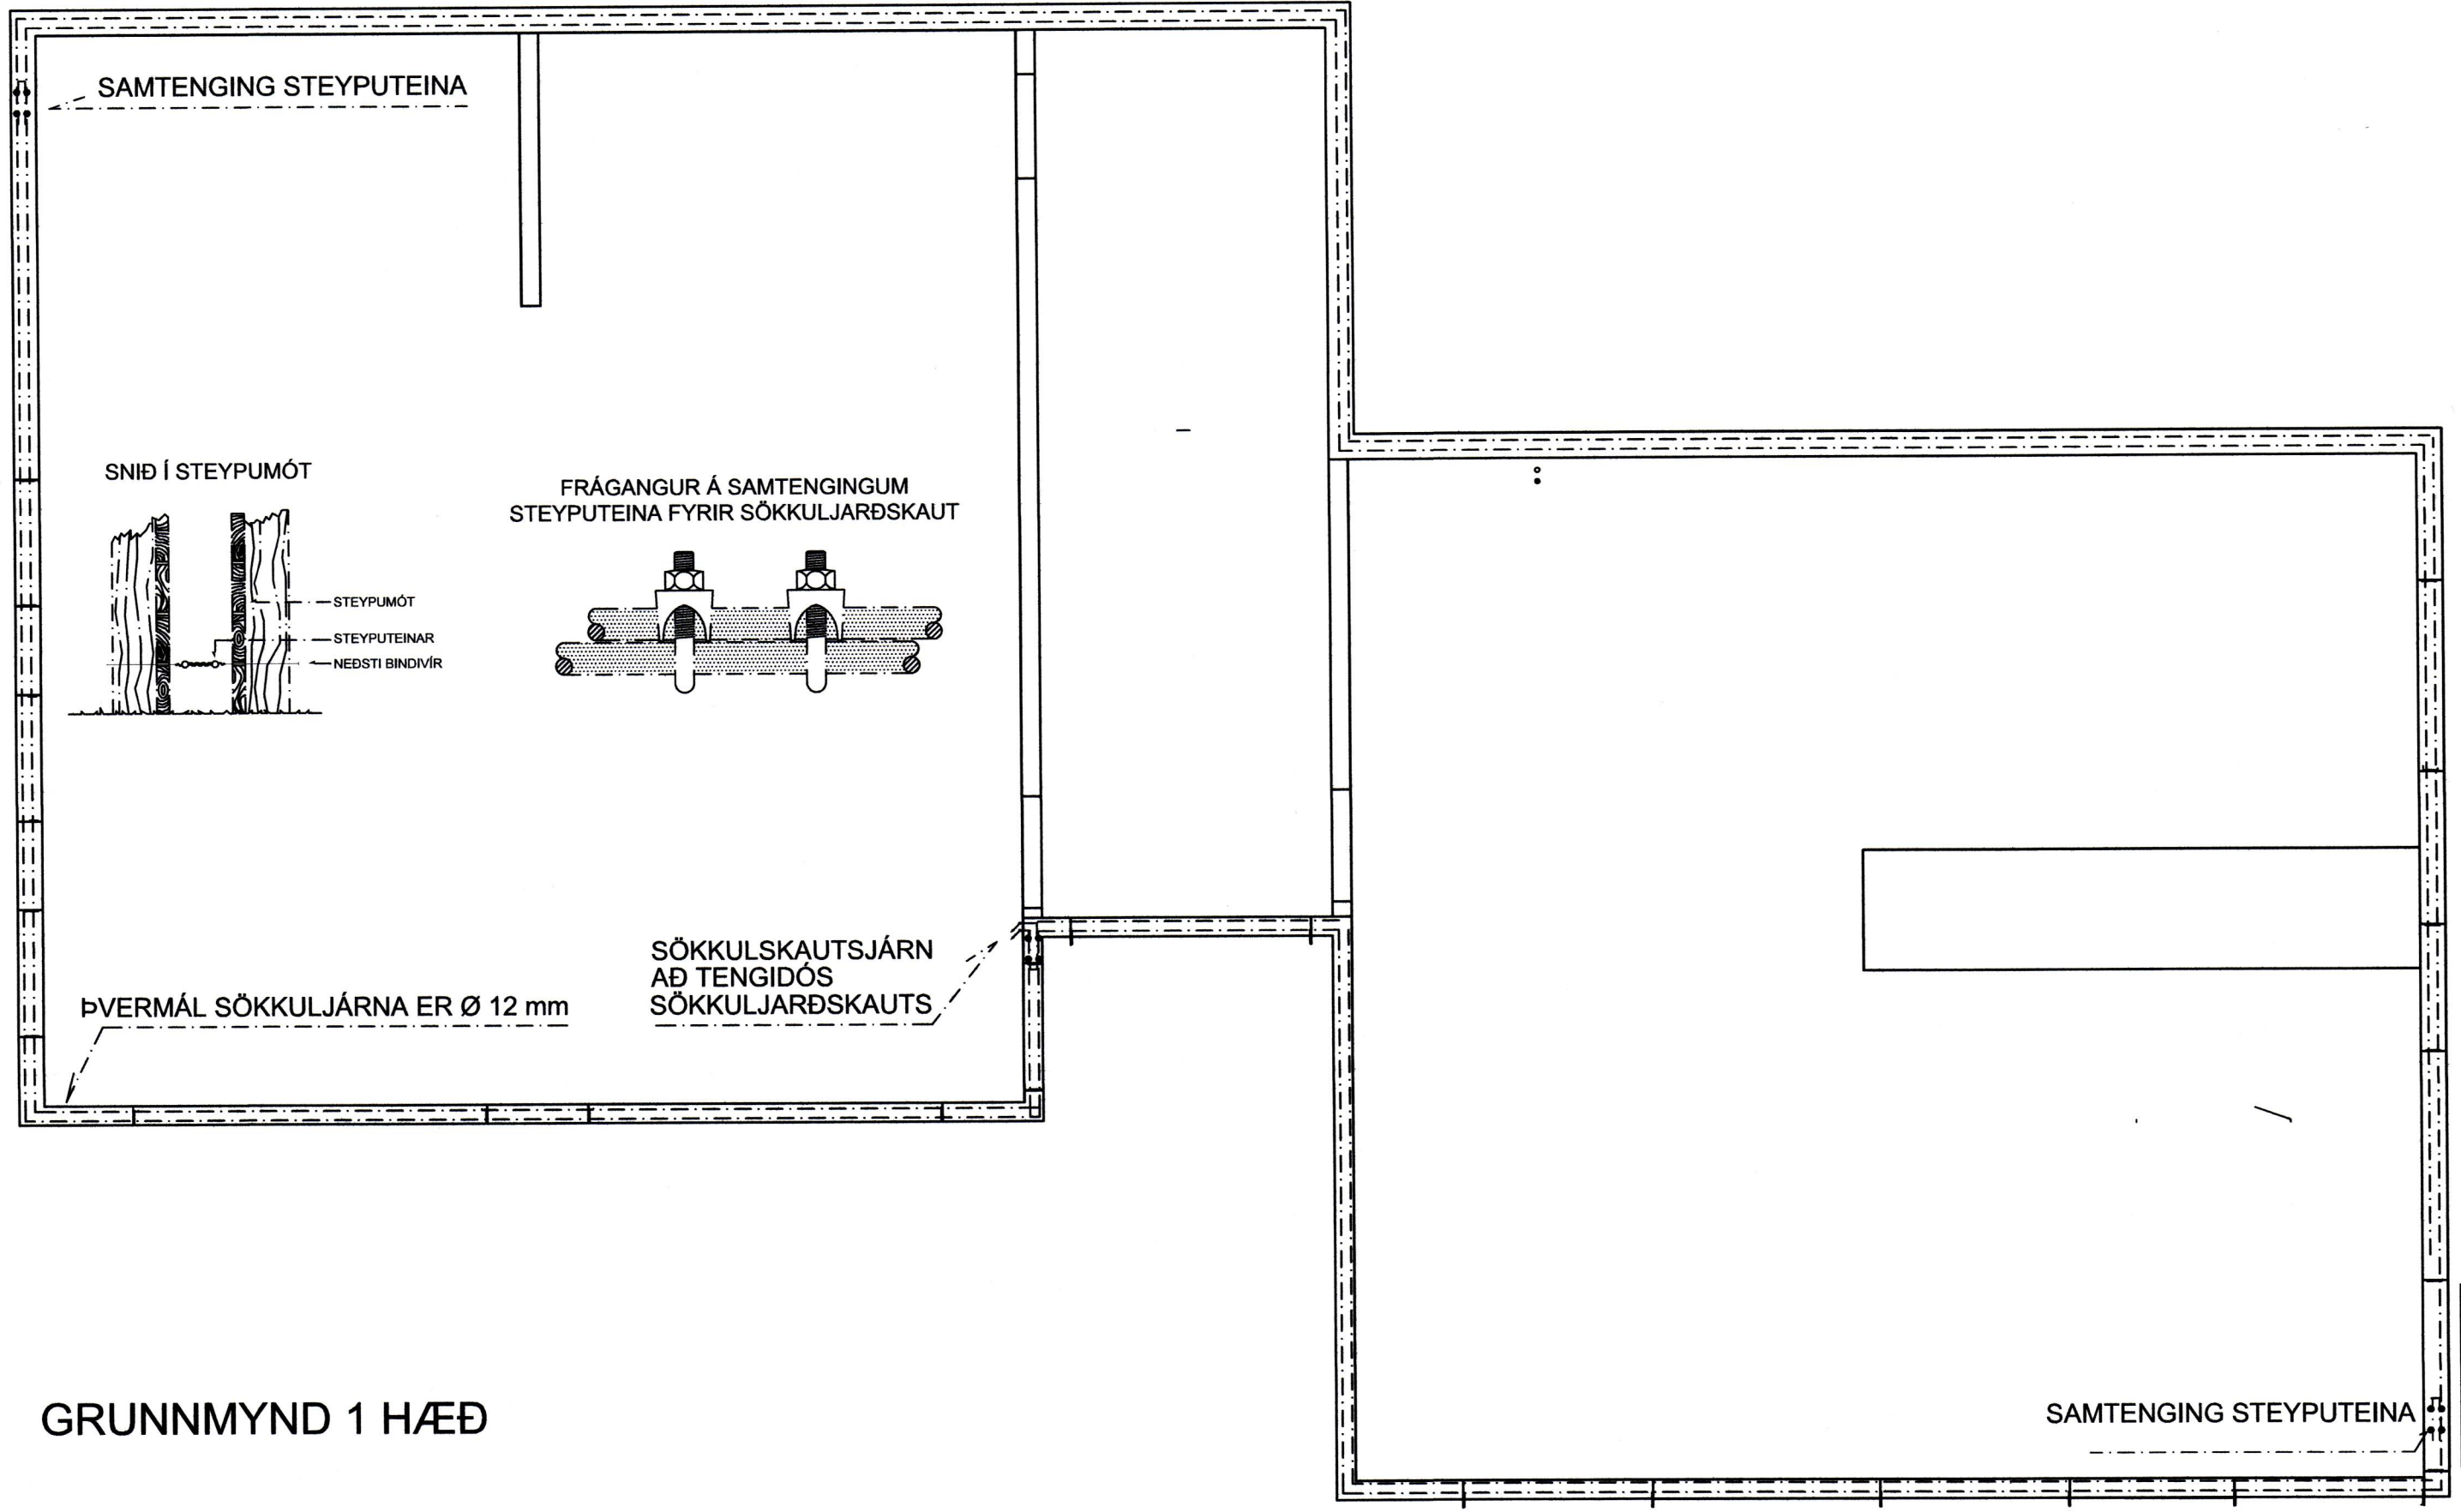

GRUNNMYND 1 HÆÐ

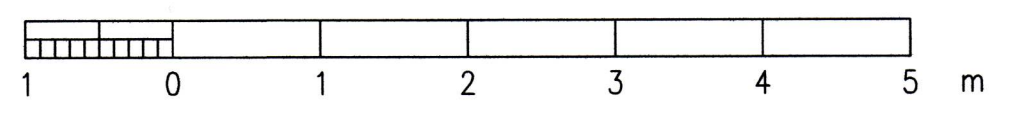

GERT JGÓ	FLOKKUN	WATT EHF LÖGGILTUR RAFVERKTAKI	VERKHEITI LITLAGERÐI 25 VESTMANNAEYJAR SÖKKULSKAUT	TEIKN. NR. 1	DAGS. 2014-12-29
SAMÞYKKT	VERKNR. 1586-1		NÆSTA TEIKN 2	ÚTG. A	