




NOREURHLID

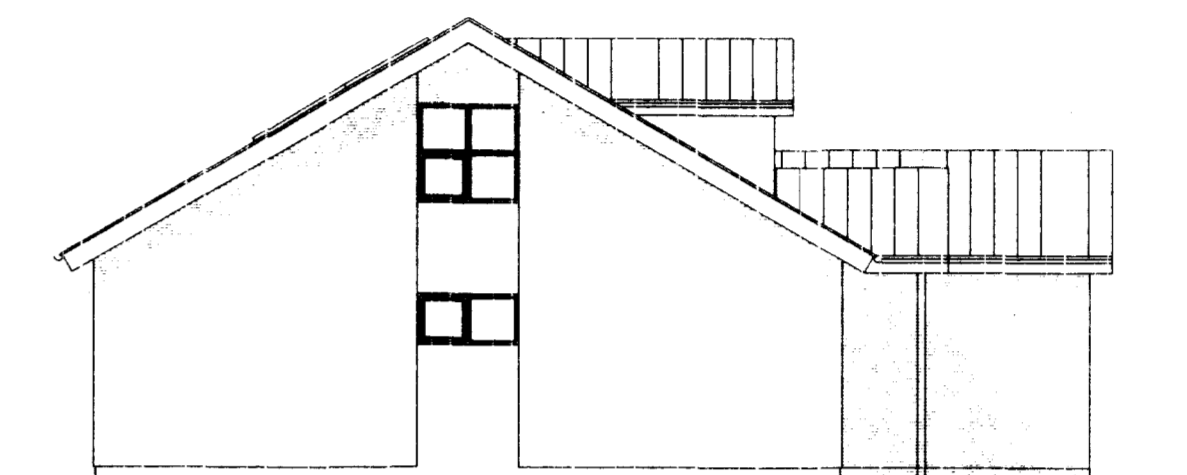

AUSTURHLID

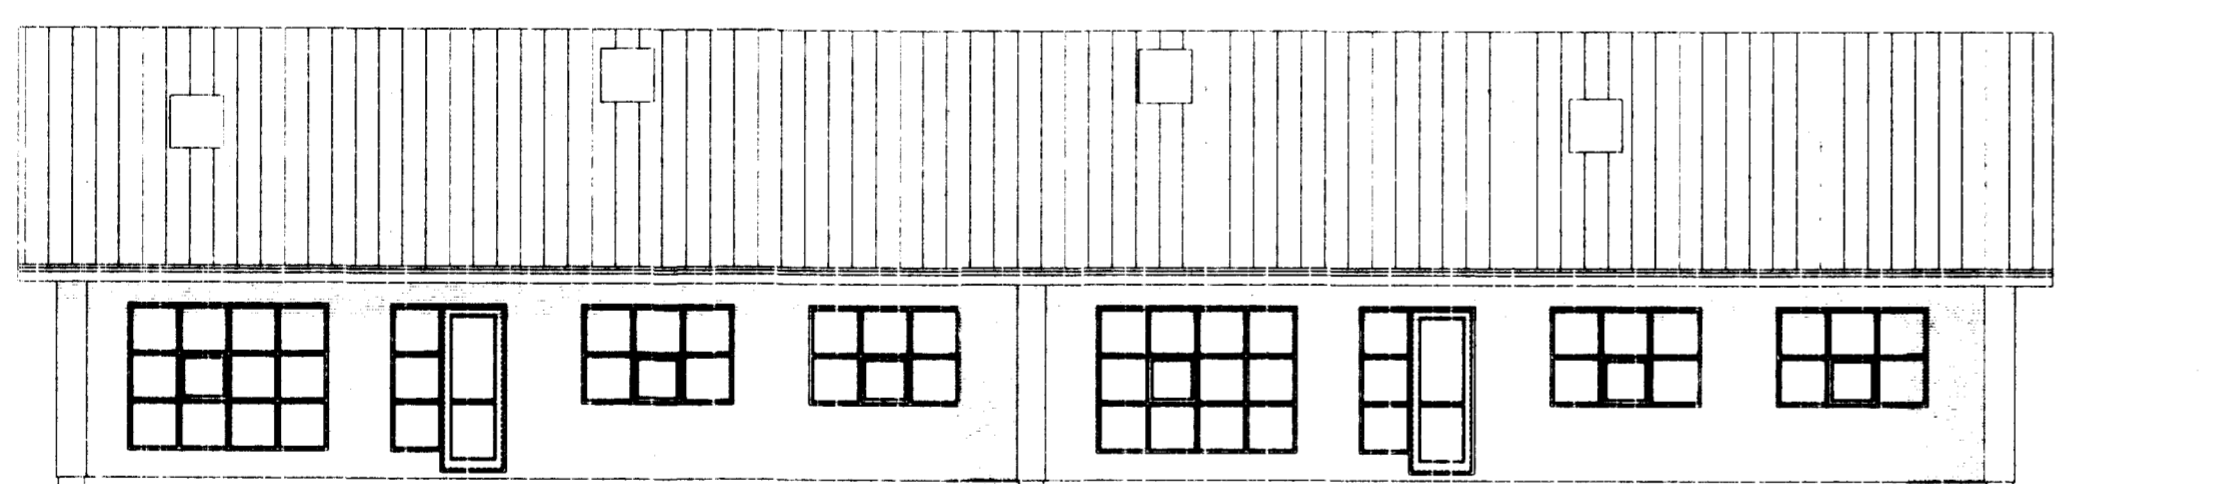

SUBURHLID

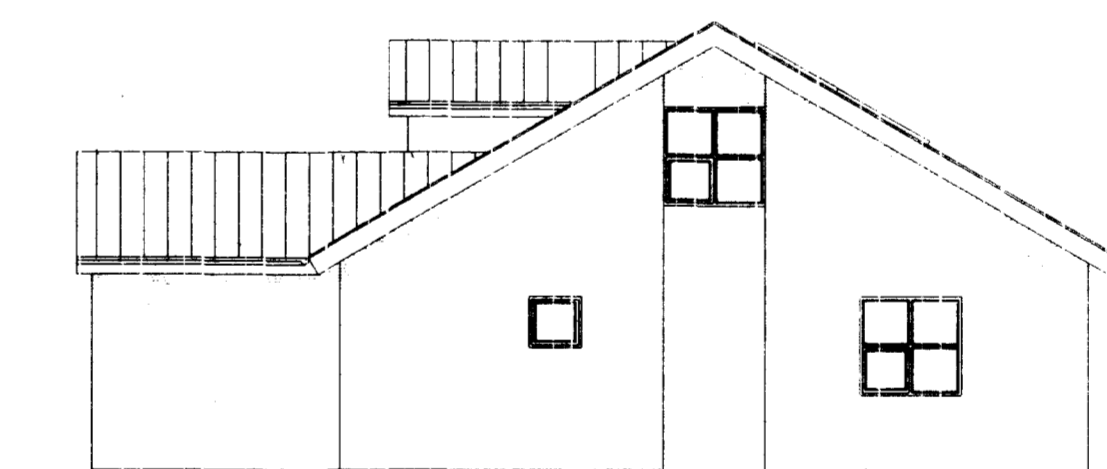

VESTURHLID

SKÝRINGAR

- ÚTLIT HÖSS: ÚTVEGGIR EINANGRADUR AD ÚTAN
POSSABIR OG MÁLABIR L.65 GULTR
- PAK: BÆRUÐL Í RALDUM LIT
- GLUGGAR: FRYSTIFUAVARIN FURA DRÖGNFIN Í
OPNANLEGJUM FÖGUM OG SVALAHUFD
FUAVARID MED LITLAUSUM FÖALEGI
- ÚTHURE: DOKK HARÐVIDAHUFD
- BILSKORSHURD: SAMLIT HUSINU

FREHARI SKÝRINGAR SJÁ TEIKNINGU NR100

Þorgeir Steinarsson

breyting		verkheiti LITLAGERÐI 1-3 VESTMANNAEYJUM		TEIKNISTOFA PZ EHF. verk. nr 9916		dags MAÍ 99	
breyting A	breyting C	verkefni PARHQS		RÁÐGJAFEVERKFRÆÐIÞJÓNUSTA F.R.V.			
breyting B	breyting D	ÚTLIT		HÍRKAUVÉGI 23 801 VESTMANNAEYJUM			
málk.v. 1/100	teikn.EA	húsnáð.PZ		SÍMI 481-2711. F2233 TELEFAX 481-2076		teikn. nr 11	breyting 1