
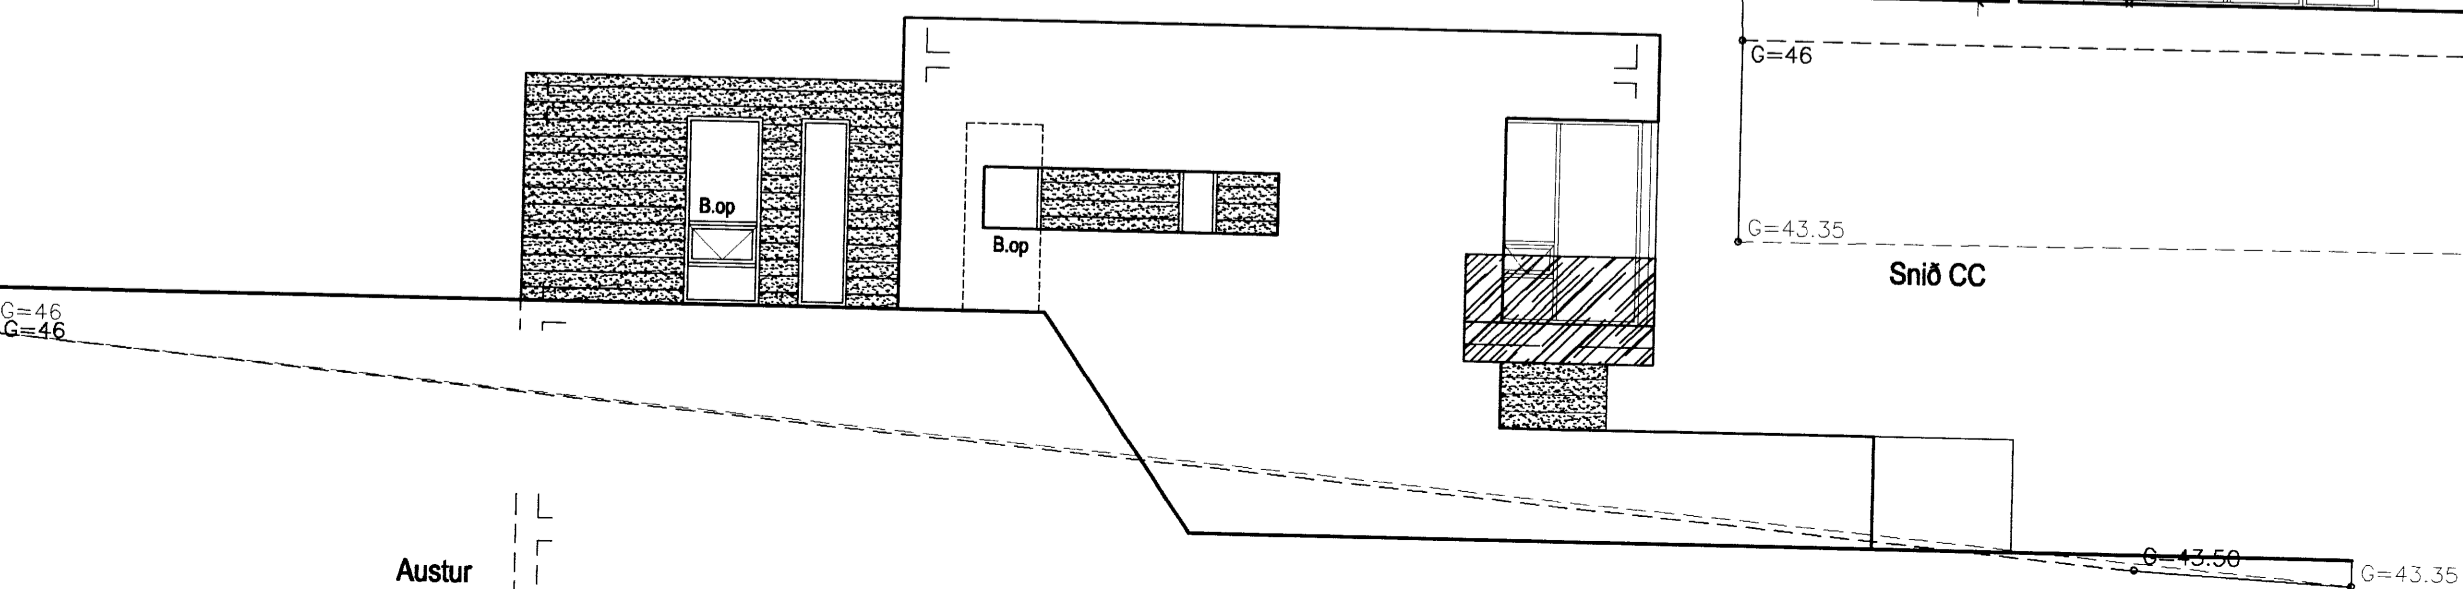
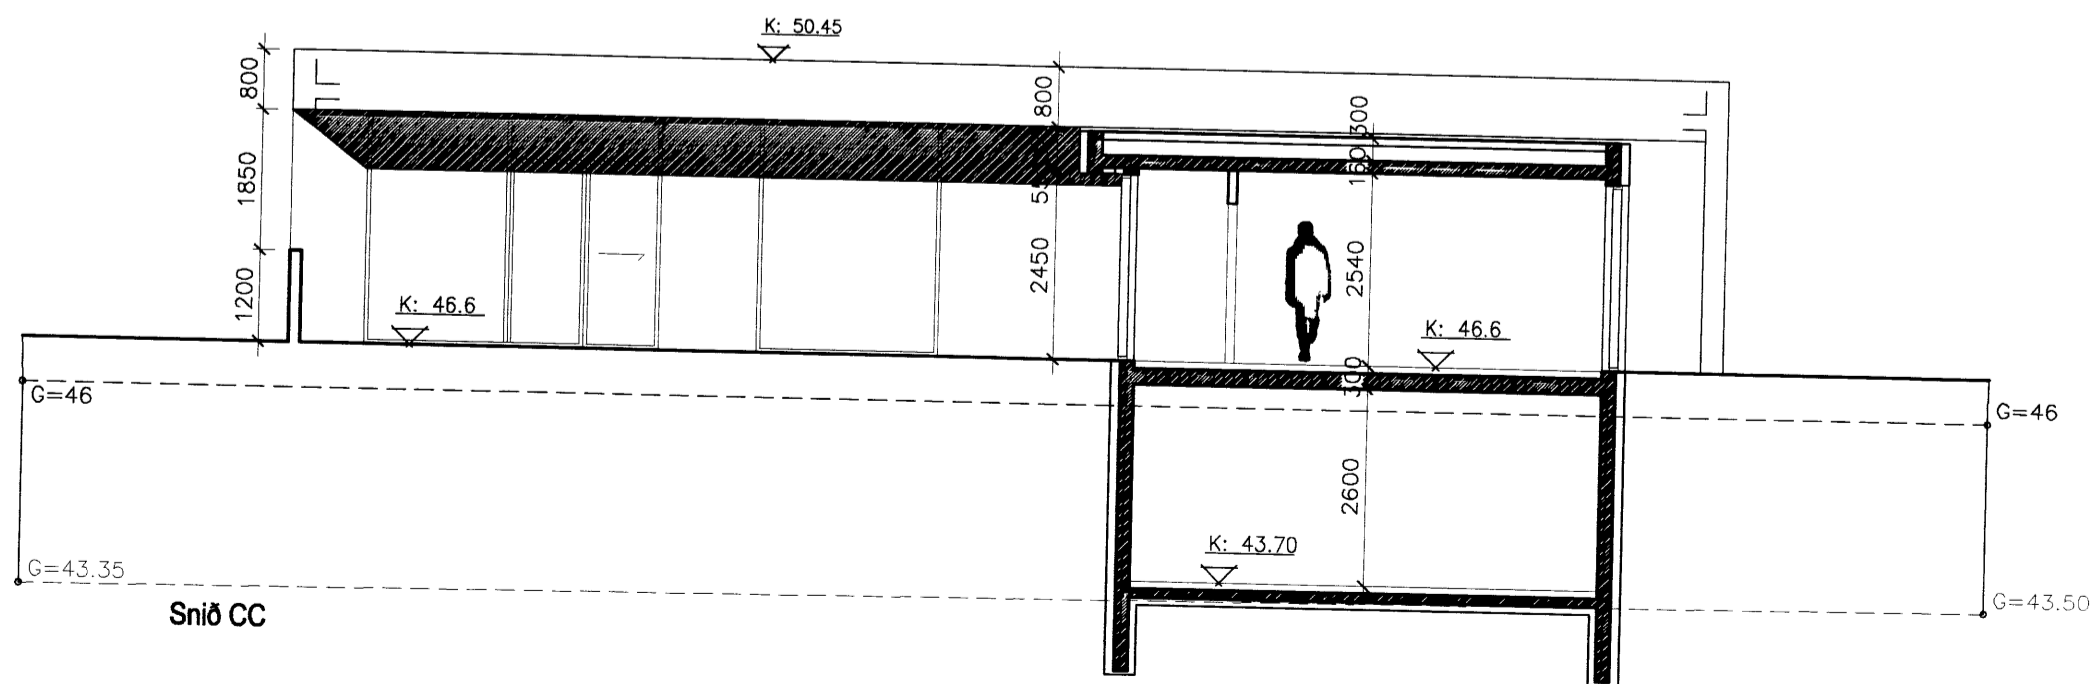
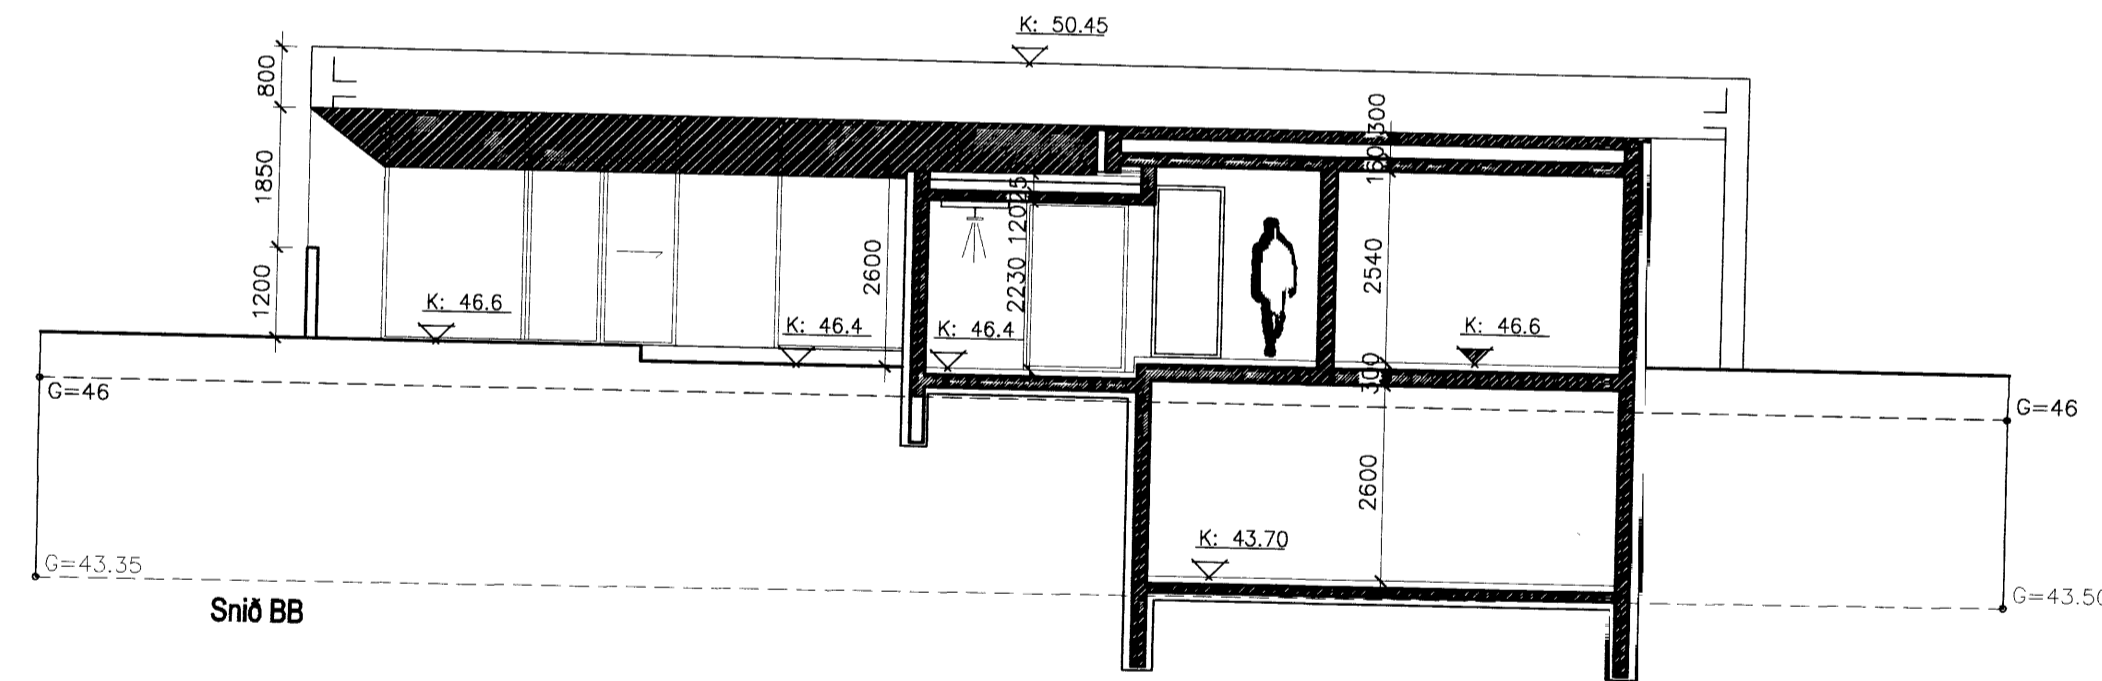
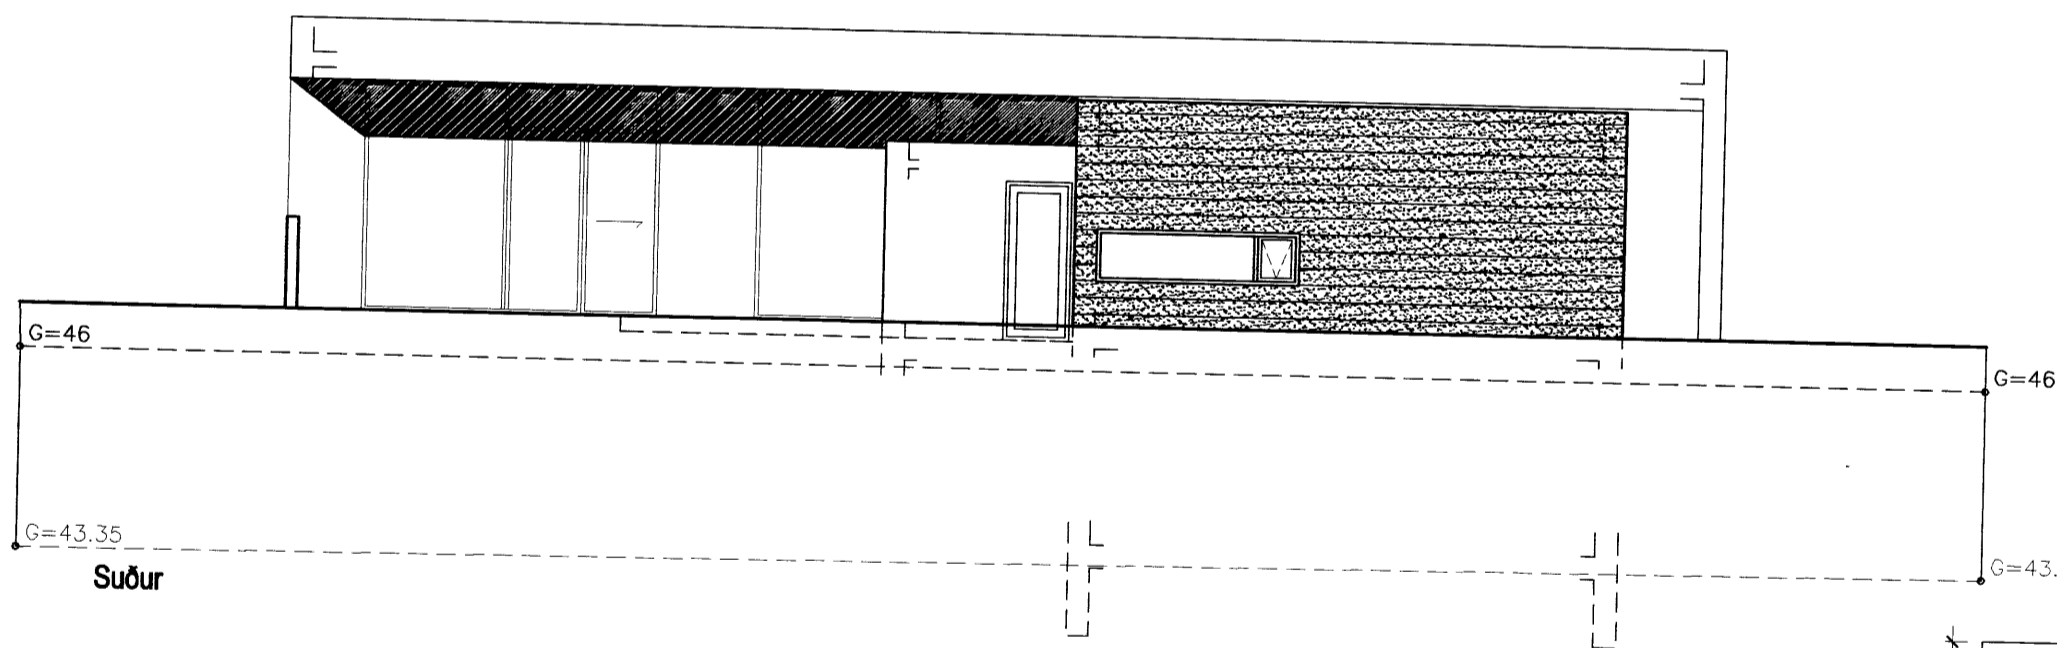
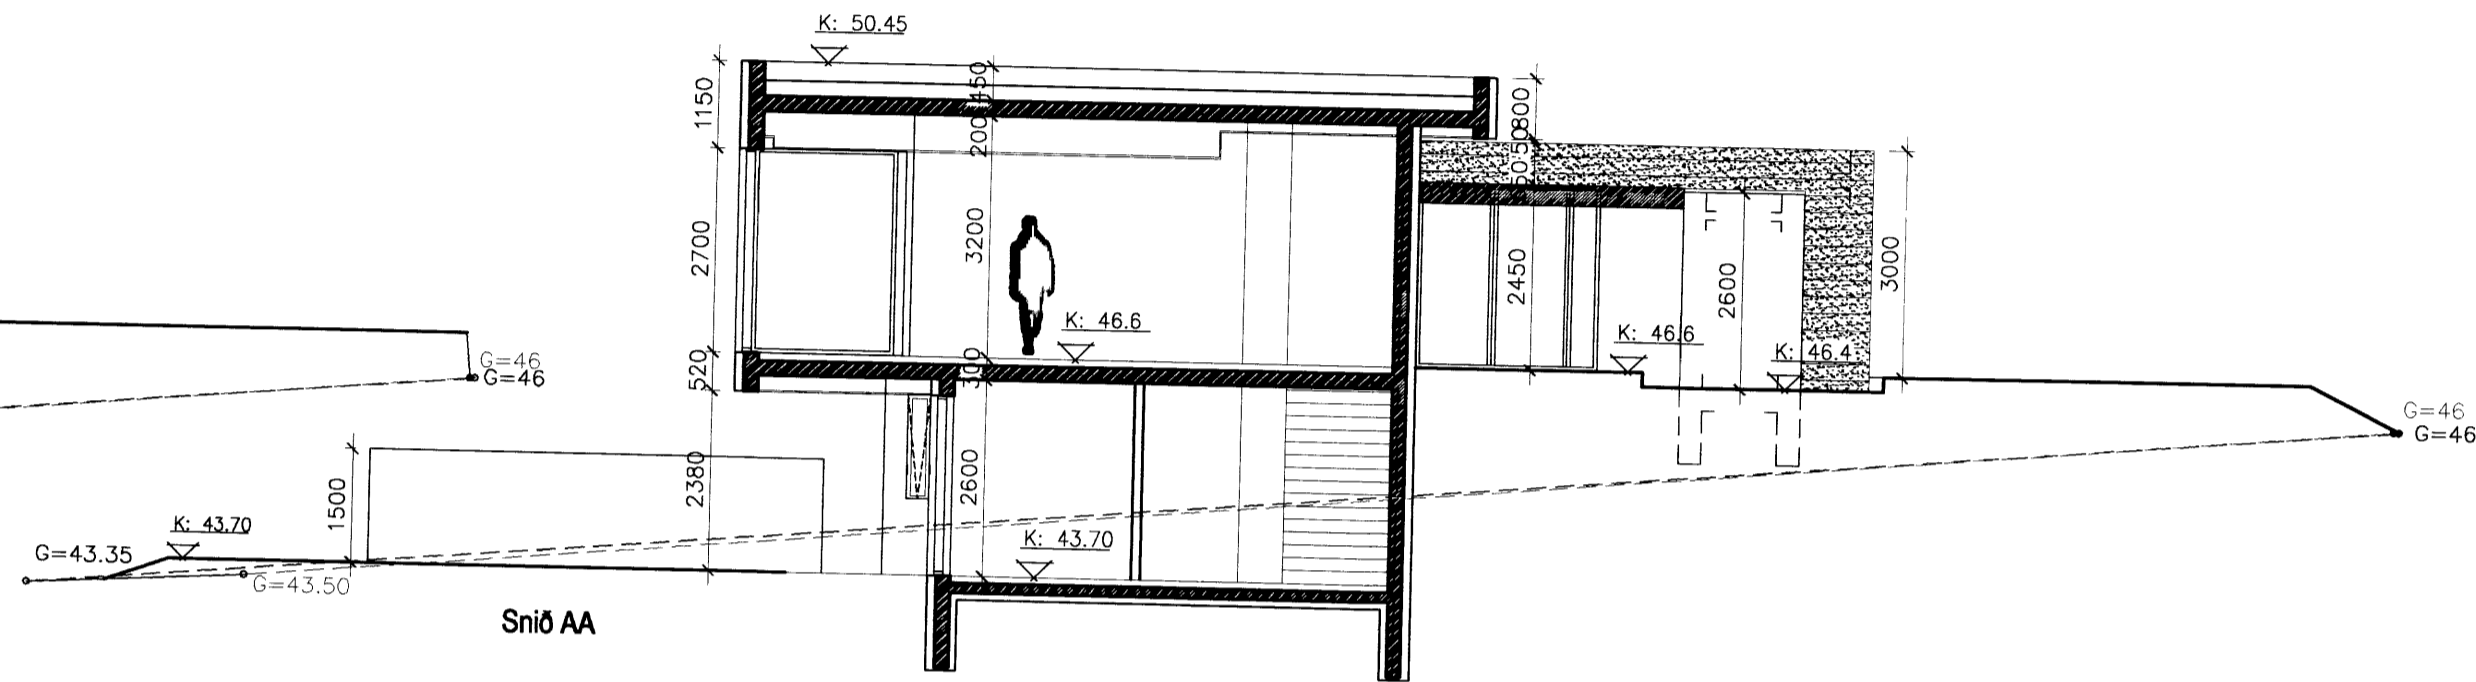
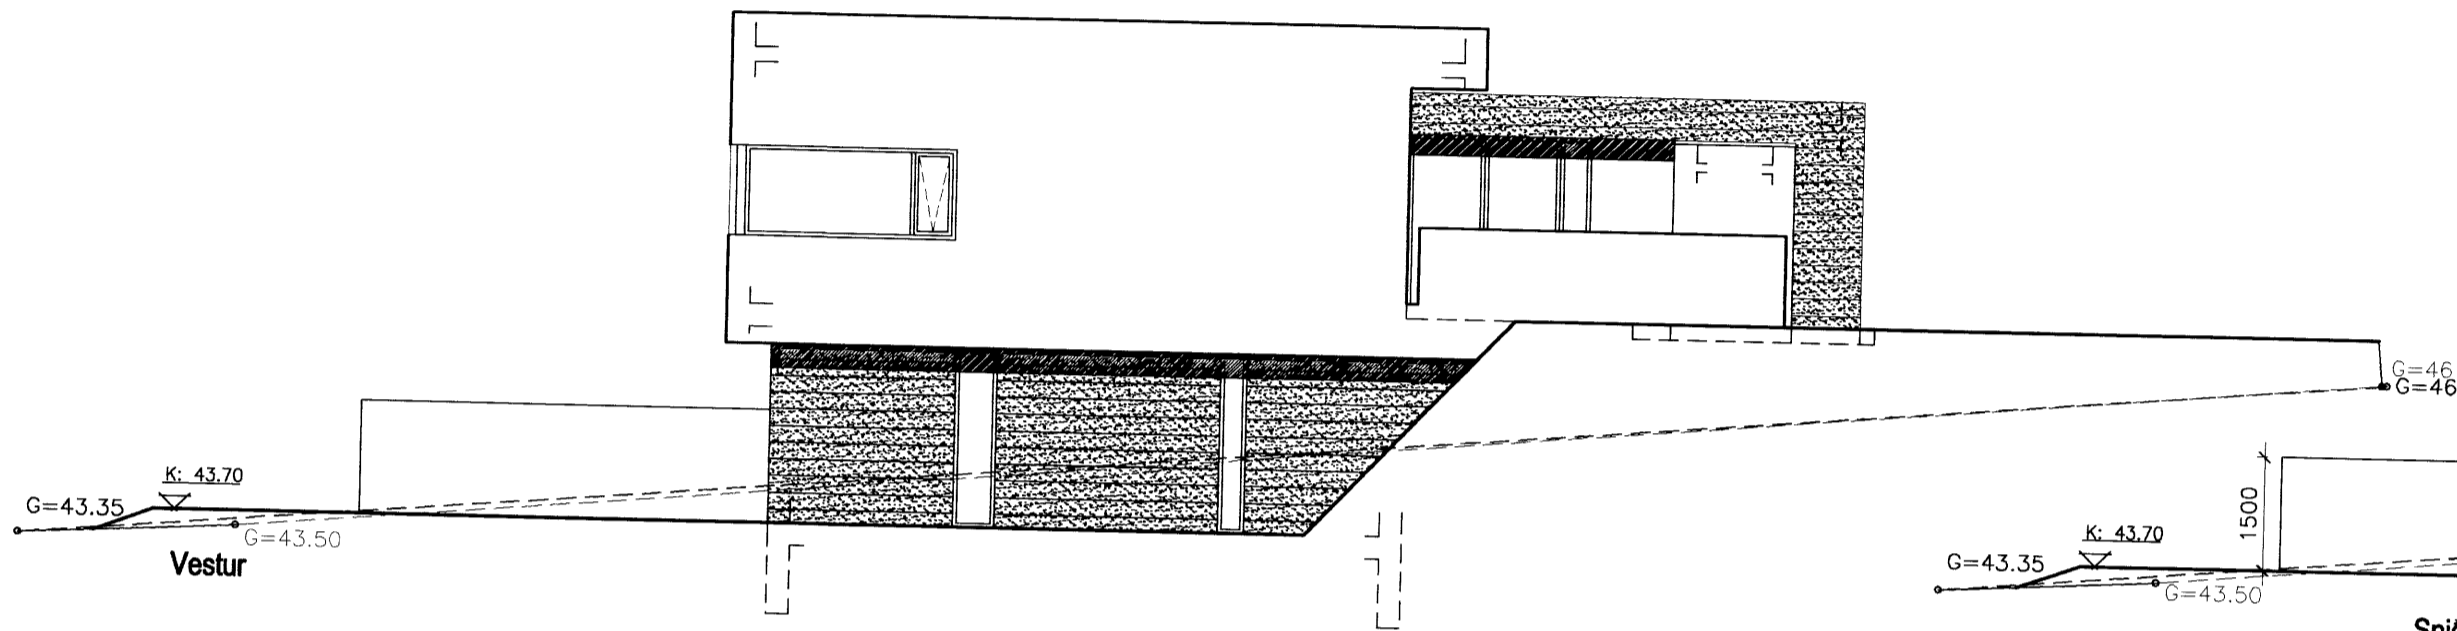


SAMPYKKT AF BYGGINGARFULLTÖU

7. MAJ 2007

Apparat
BYGGINGARFULLTÖUENNI VESTMÁNNAKJÓUM

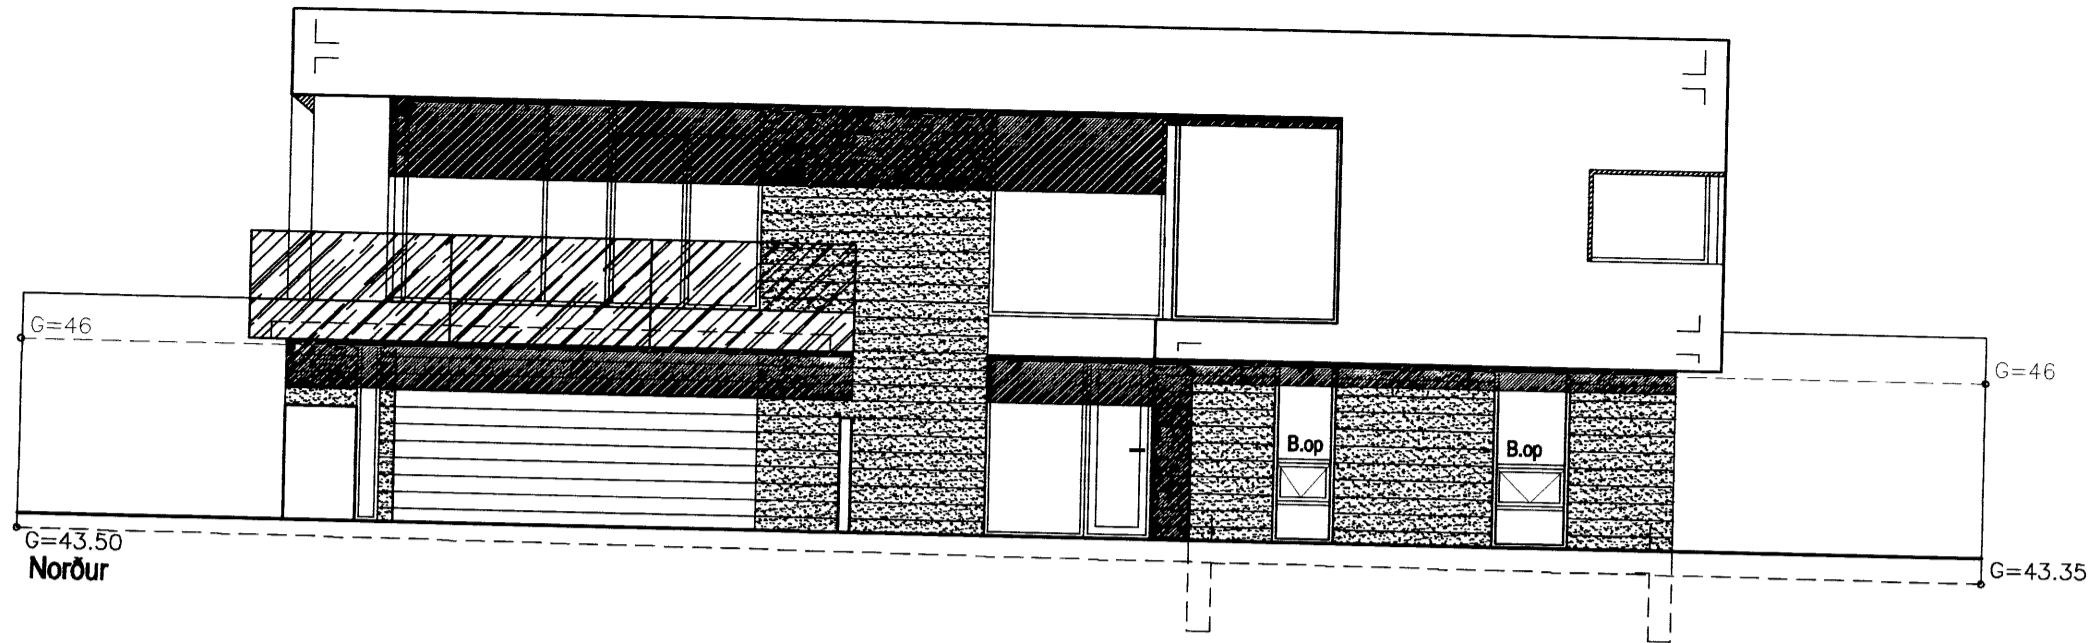

Apparat

apparat

BJÖRGVÍN SNEVBJORNSSON ARKITEKT FAÍ
270664-5989

ÁRMÚ 24 PÓSTHÓLF 8127 108 REYKJAVÍK
SÍM 561 2650 / 538 9407 FAX 561 2661 APPARAT@APPARAT.IS

VERK **Lillegæð121**

TEIKN **Ásýncir og snið**

VERK NO **0714 (02)**

KVARÐI **1 100**

HANNAÐ **ES** TEIKNAD **BS**

DAGS **22.10.07** TEIKN NO **2.02.01**