
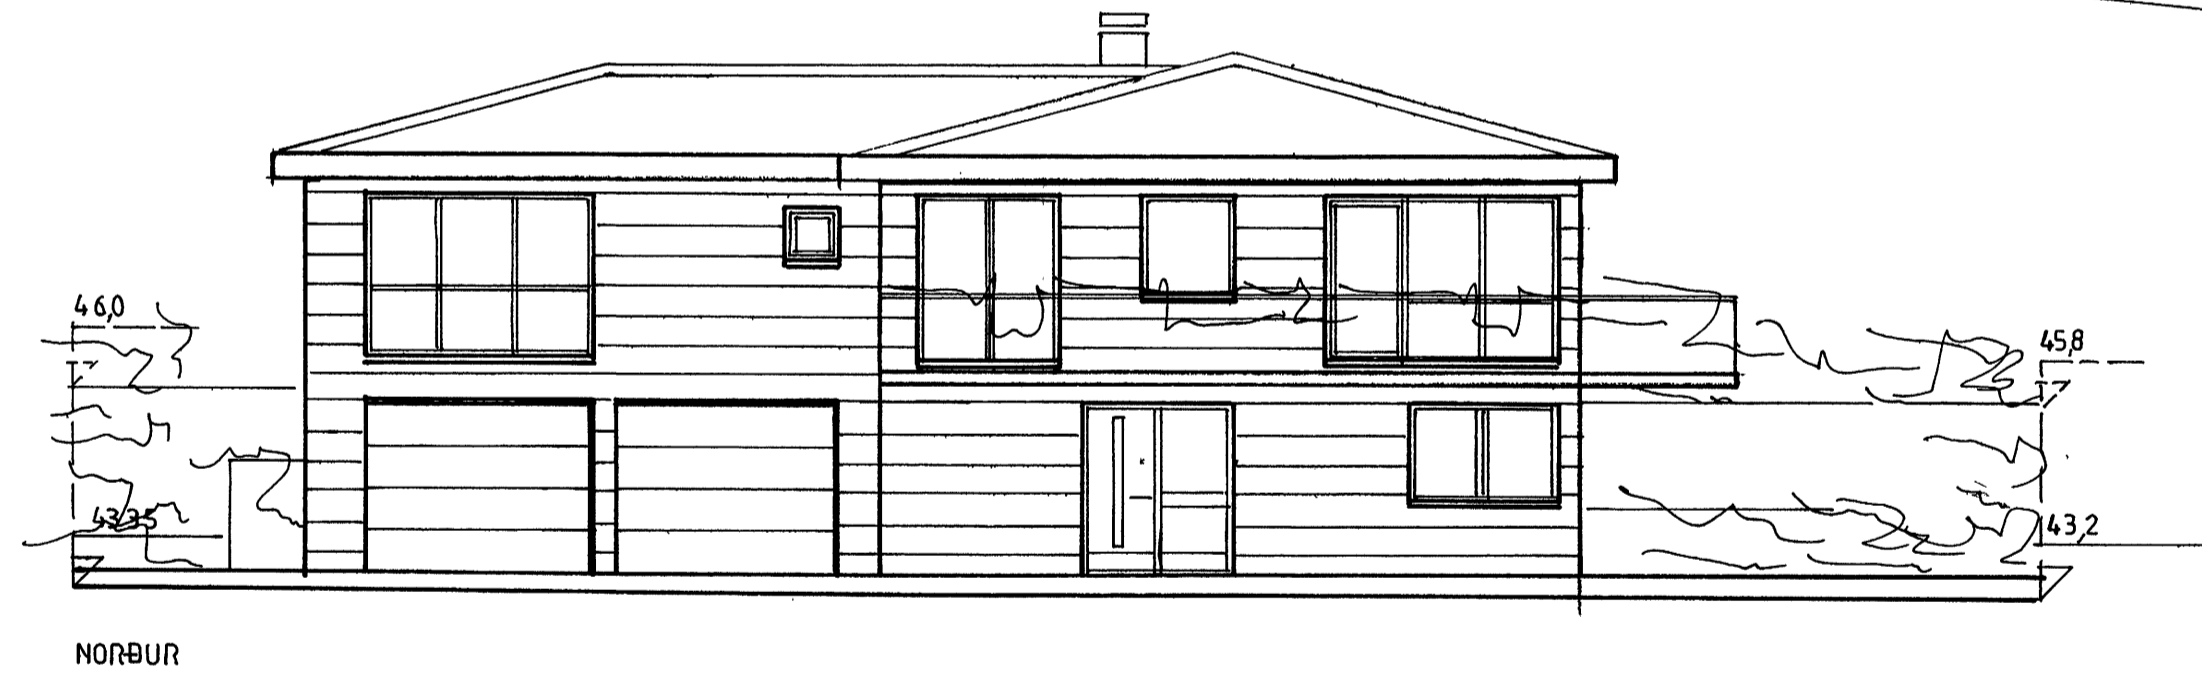
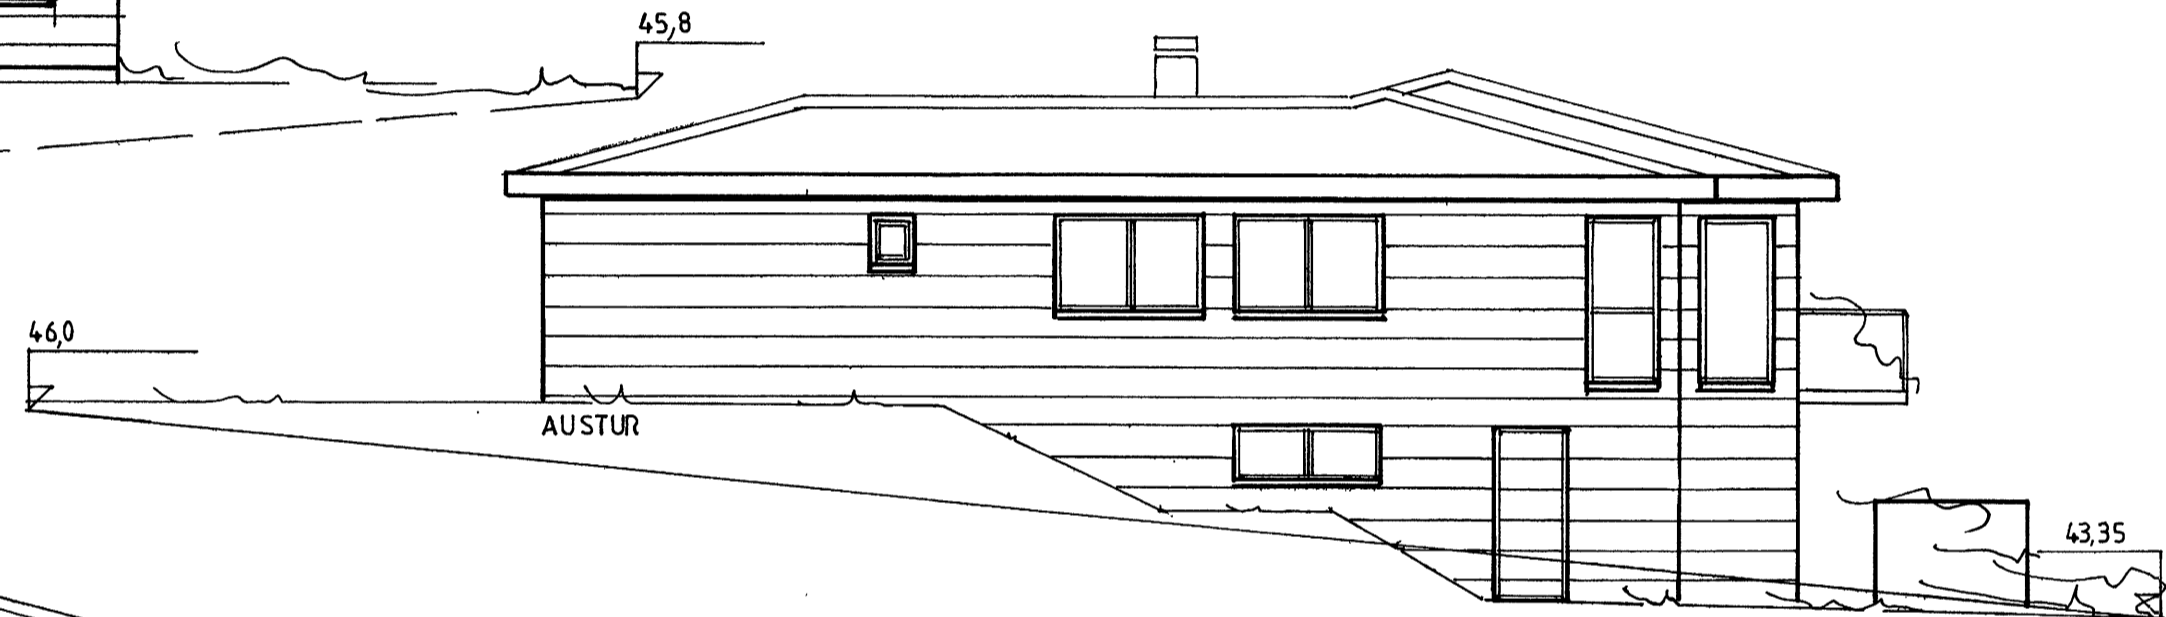
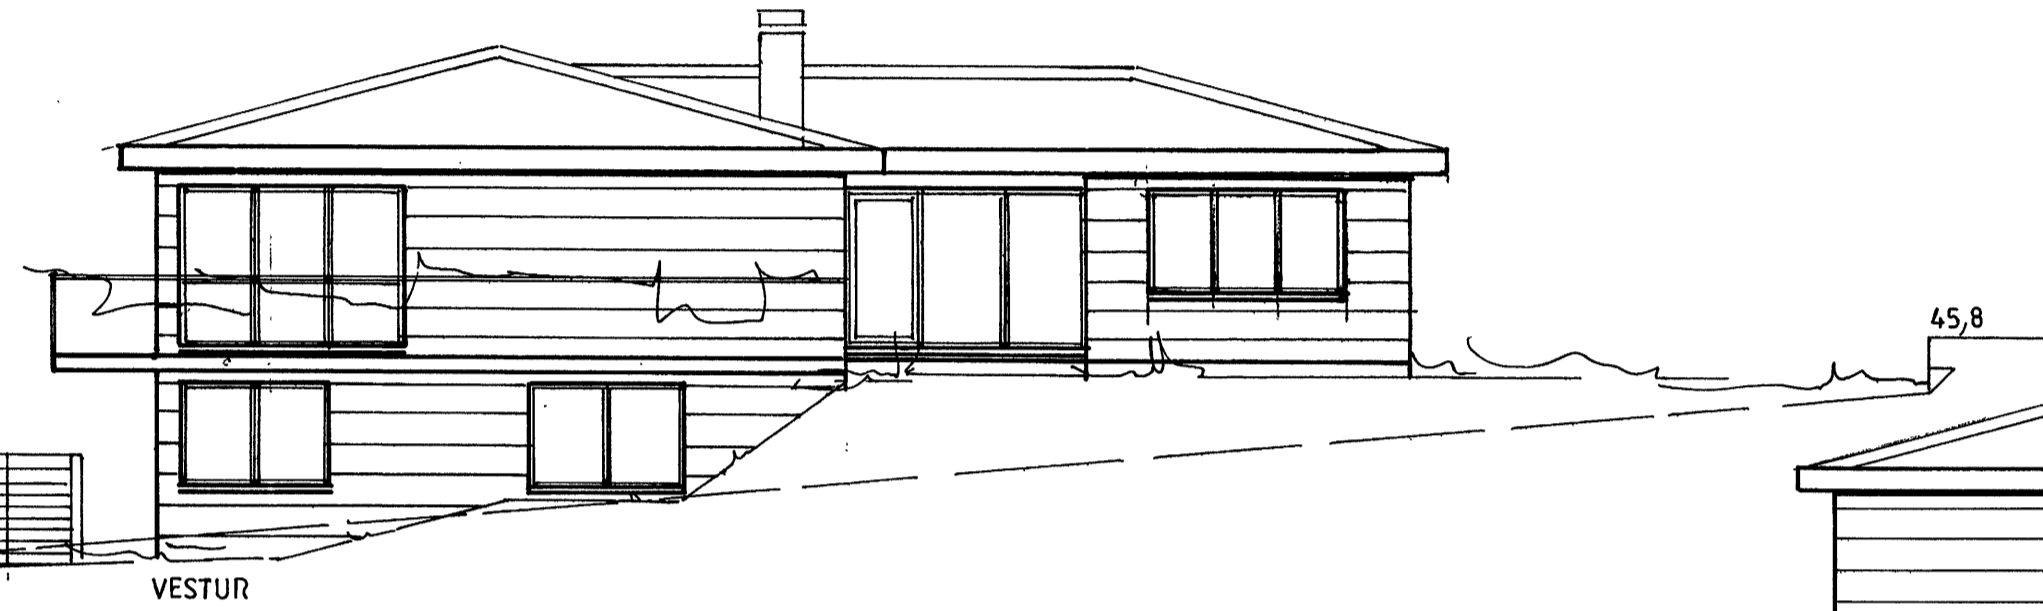


SAMÞYKKT AF BYGGINGARFULLTRÚA

2.8. MAÍ 2008

*Sigurður Sigurðsson*  
BYGGINGARFULLTRÚNNI VESTMANNNAEYJUM

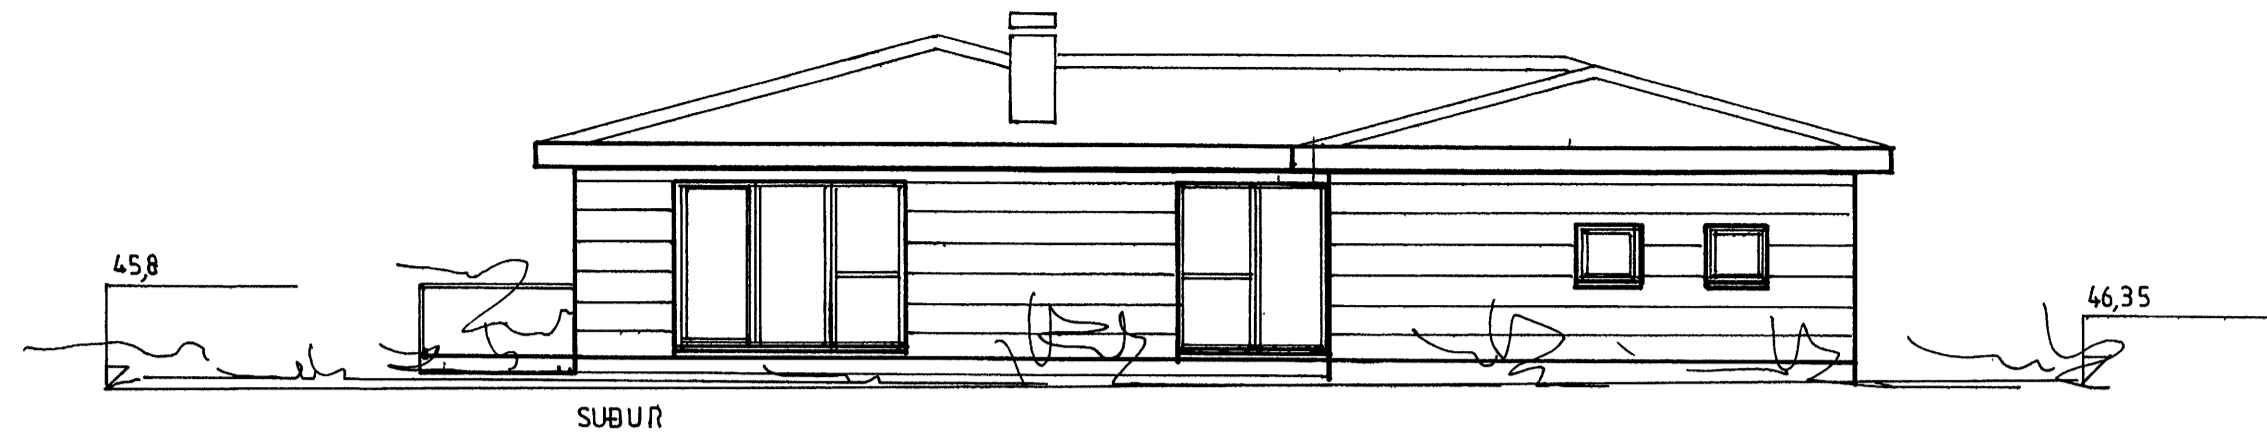

**LITLAGERÐI 23,  
VESTMANNAEYJUM.**

ÚTLIT MKV. 1:100

2008-03-01 2008-05-22

Jóhannes Pétursson 010448-3959 S - 567-5107

Sigurður Sigurðsson 021146-2349 S - 566-6613 695-3002

iohp@isholf.is

**ABS** teiknistofa 566-6613, 567-5107. Nr. 3