
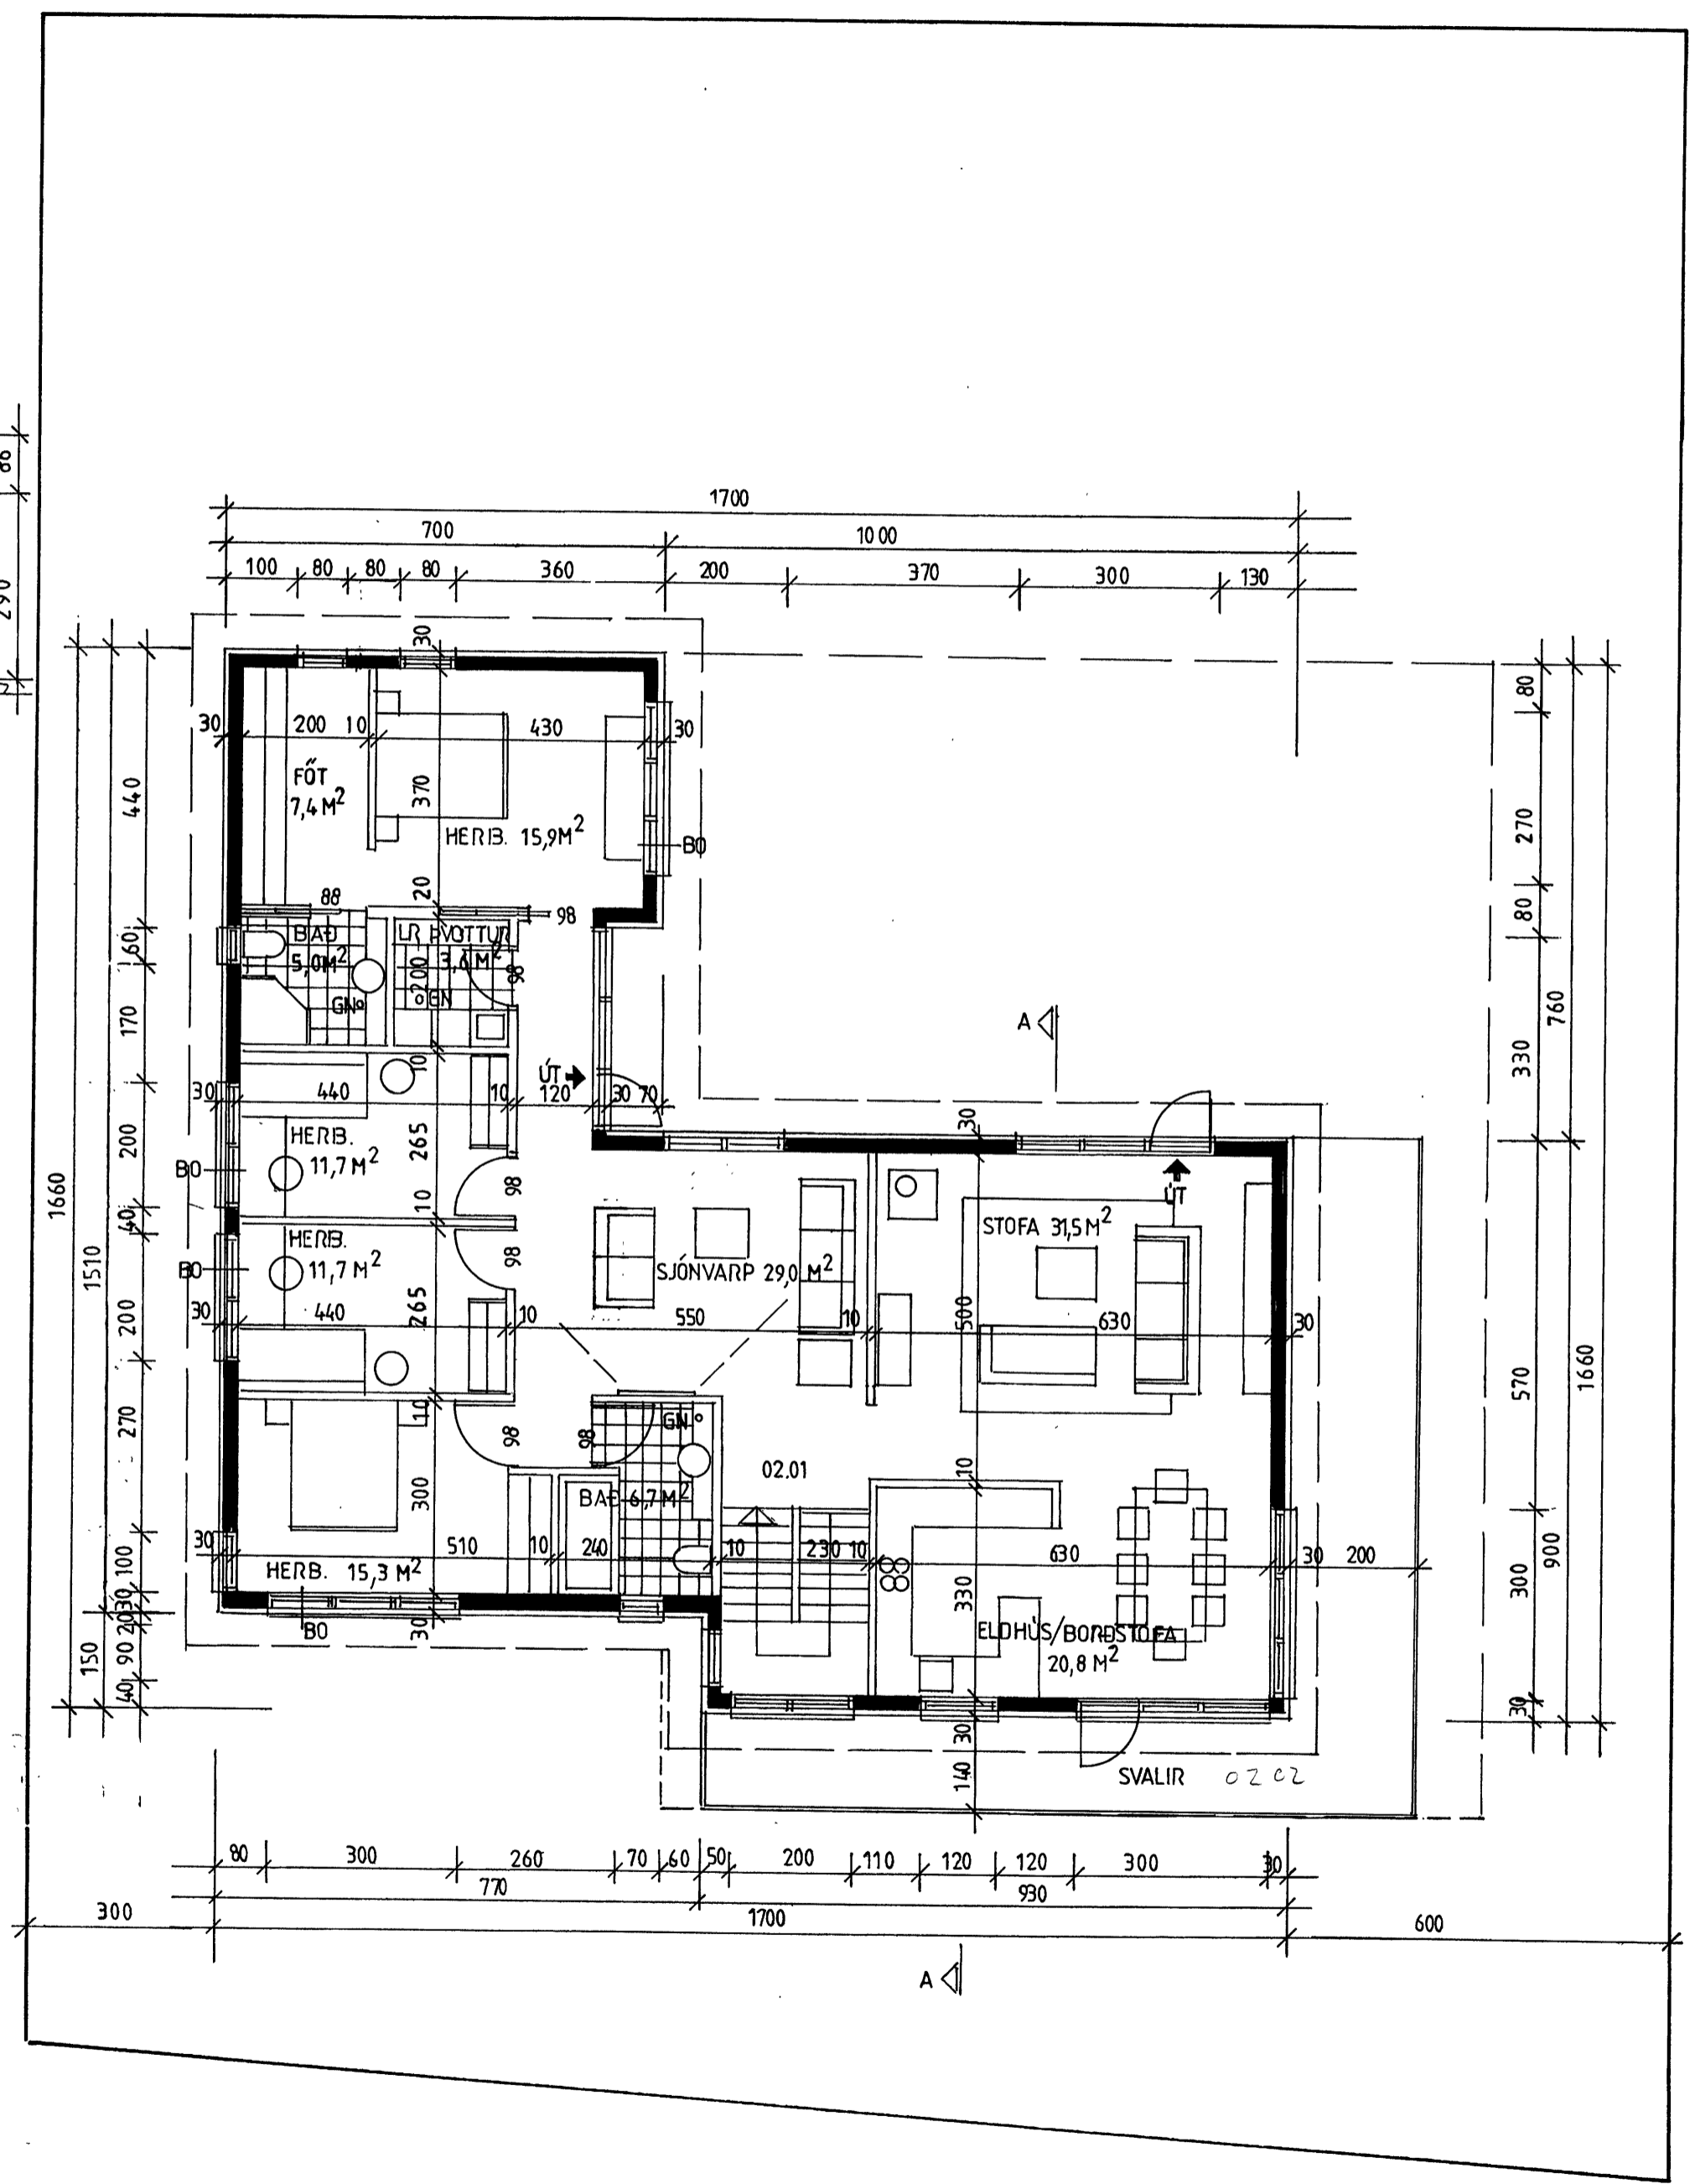


SAMÞYKKT AF BYGGINGARFULLTRÚA

28. MAÍ 2008

BYGGINGARFULLTRÚINN Í VESTMANNAEYJUM

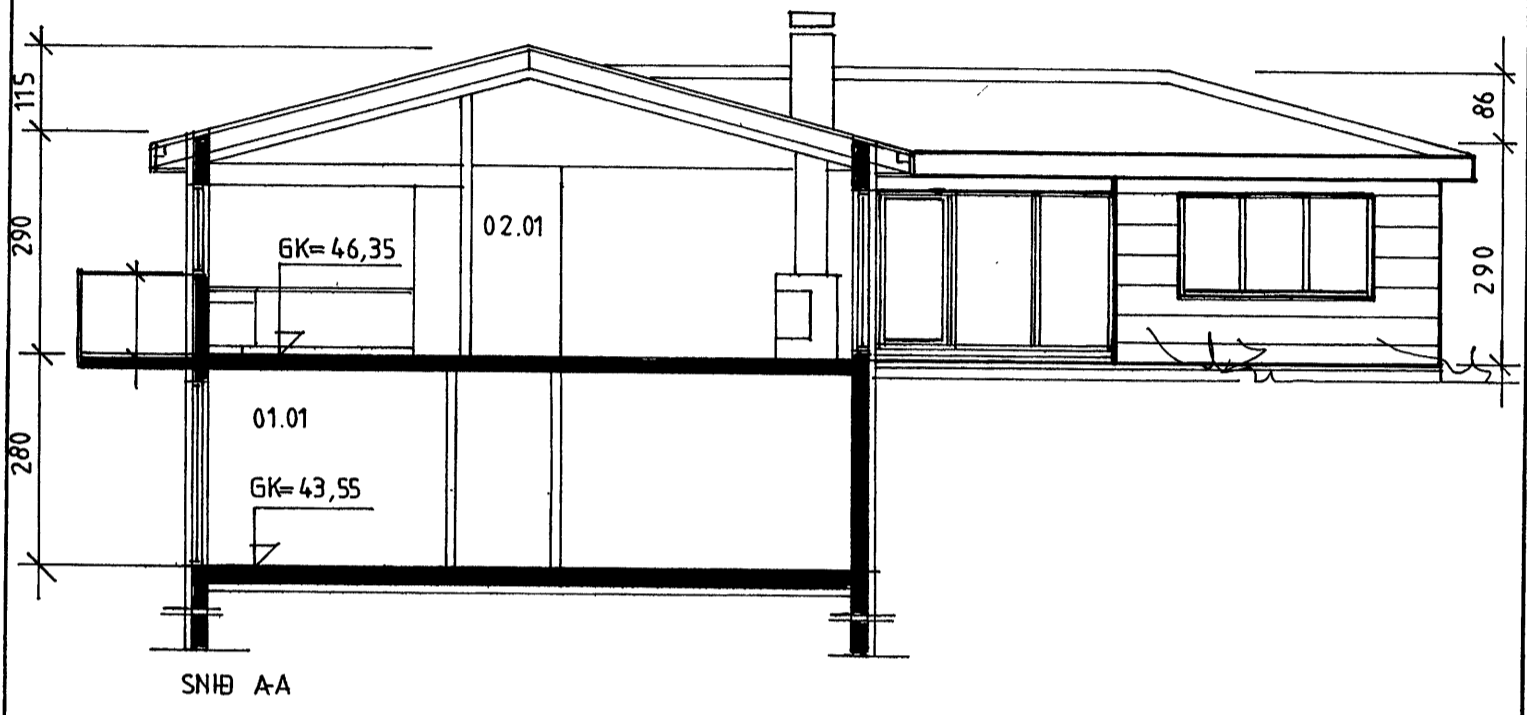

**LITLAGERÐI 23,
VESTMANNAEYJUM.**

GRUNNMYND 2.HÆÐ OG SNIB MKV. 1:100

2008-03-01 2008-05-22

Jóhannes Pétursson 010448-3959 S - 567-5107

Sigurður Sigurðsson 021146-2349 S - 566-6613 695-3002

iohp@isholf.is

ABS teiknistofa 566-6613, 567-5107. Nr. 2