


SAMPYKKT I BYGGINGANFND

22.5.79

BYGGINGAFULLTRUJNIN I VESTMANNAEYJUM

Júlíus Magnússon

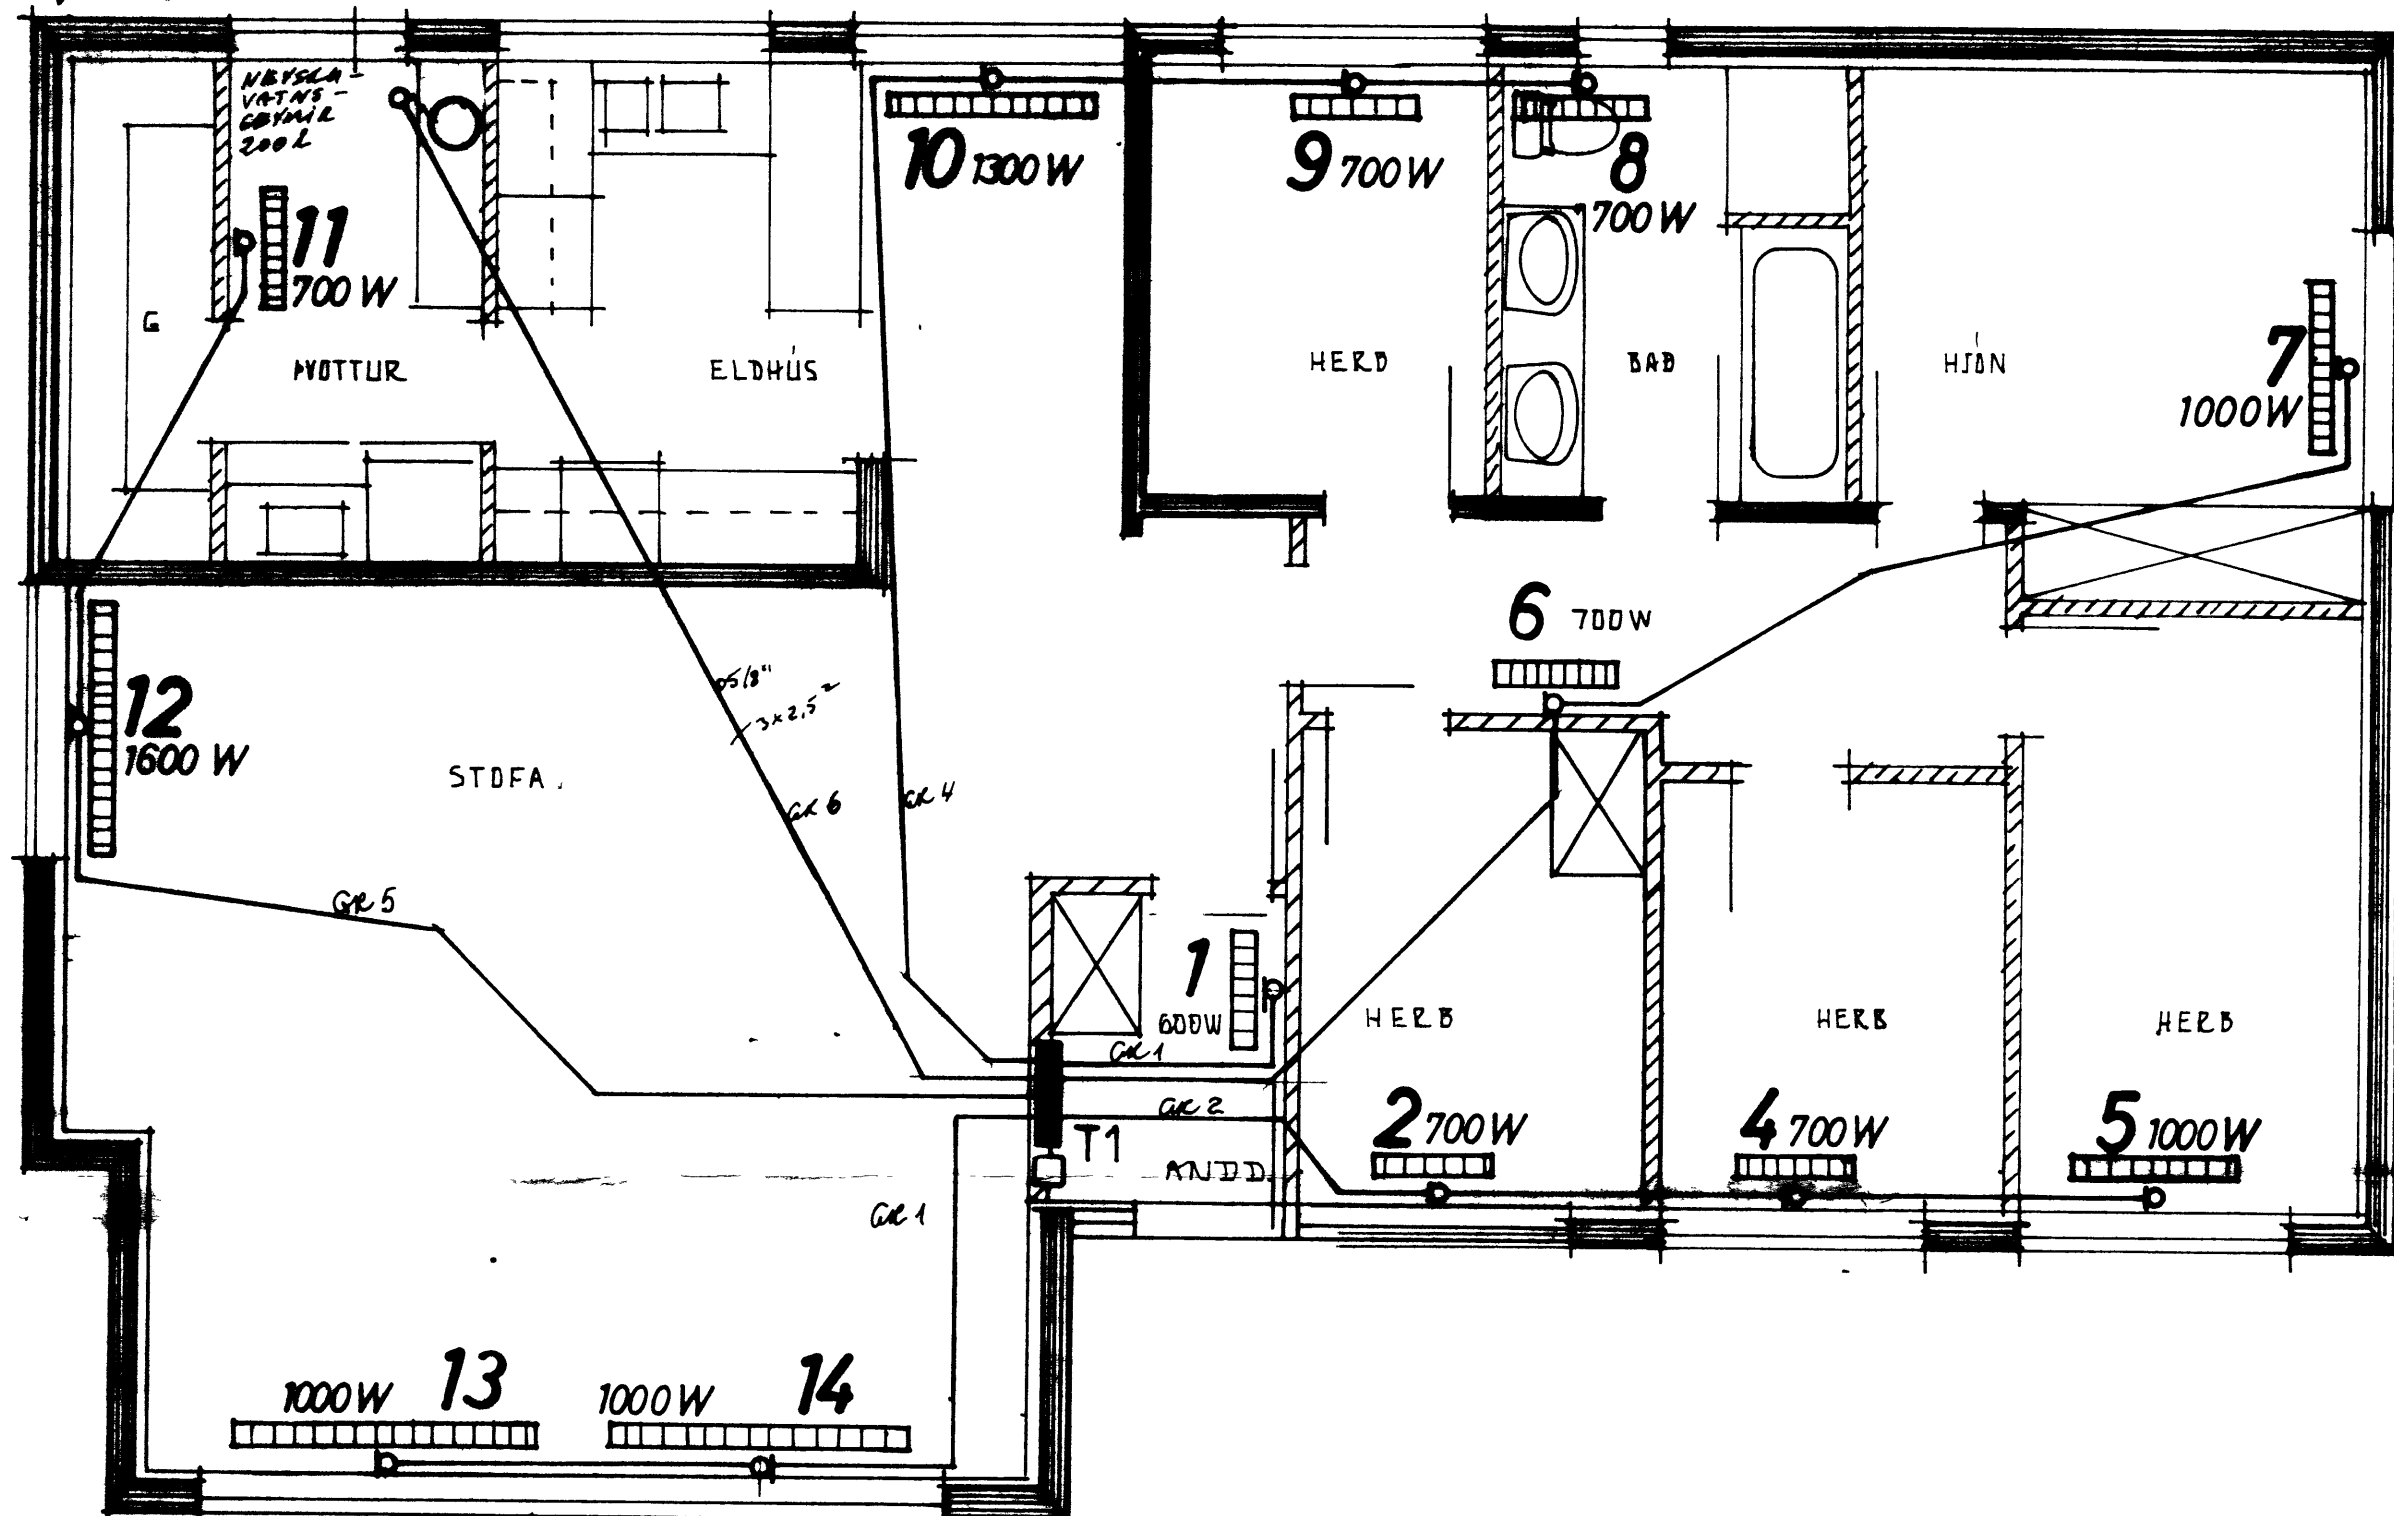

OFNASKRÁ

OFN NR	STADSETNING	STÆRD wott	MESTA LENGD sm	MESTA HÆD sm
1	ANDD	600	80	70
2	HERÐ	700	160	70
4	HERÐ	700	160	70
5	— " —	1000	160	70
6	GANGUR	700	70	70
7	HJÓN	1000	160	70
8	BAÐ	700	100	70
9	HERÐ	700	160	70
10	ELDHÚS	1300	160	70
11	ÞVOTTUR	700	100	70
12	BORÐSTOFA	1600	170	70
13	STOFA	1000	200	15
14	— " —	1000	200	15

<p>LIÖSTÆKNI</p> <p><small>Teknistofa Skulagötu 63 Reykjavík, sími 14041 Magnus Siguroddsson teknifræðingur ttfi</small></p>	LYNGFELL. VESTMANNAEYJUM	
	<p>RAFLÖGN</p> <p>RAFHITI.</p> <p><small>GRUNNMYND OFNAR M1:50</small></p>	
		<p><small>VERK NR</small></p> <p>S 1</p> <p><small>BLAD 2 AF 2.</small></p> <p>MÁI 79 <i>Mhig</i></p>