


5453


SAMPYKKT AF BYGGINGARFULLTRUA

4 MAR 1997


J. Gíslason
BYGGINGARFULLTRUINN I VESTMANNAEYJUM

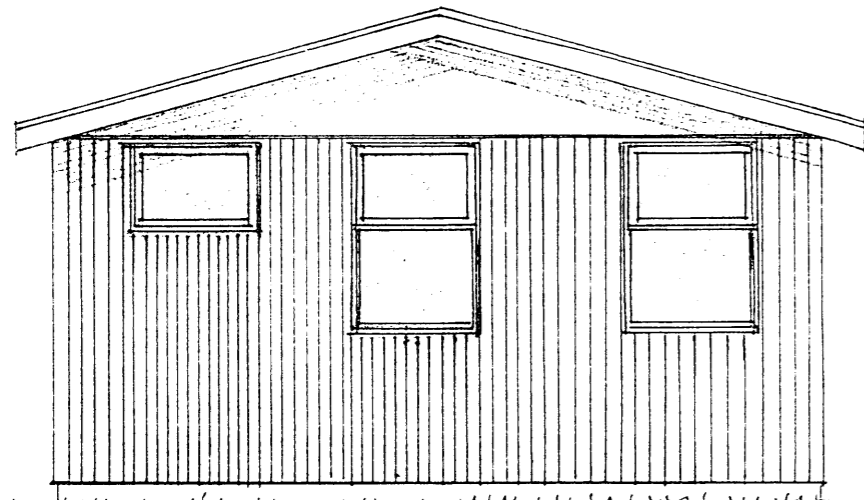


SUÐUR

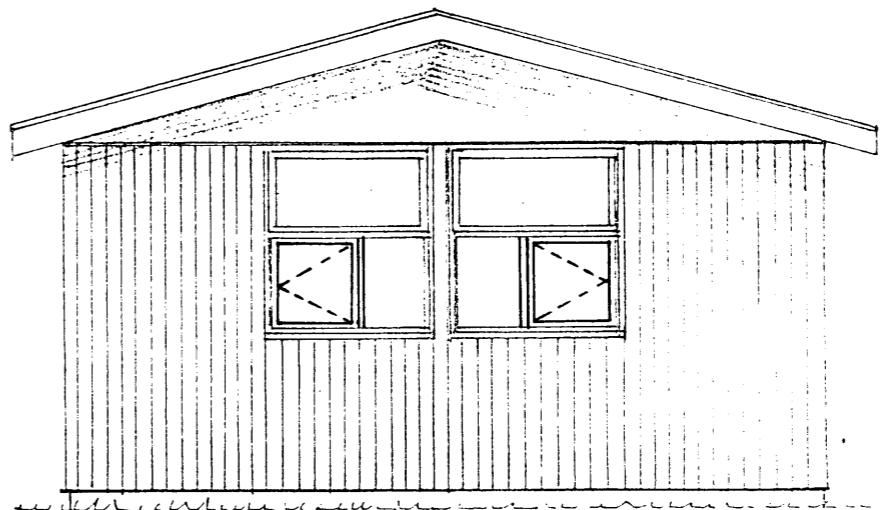

NORÐUR

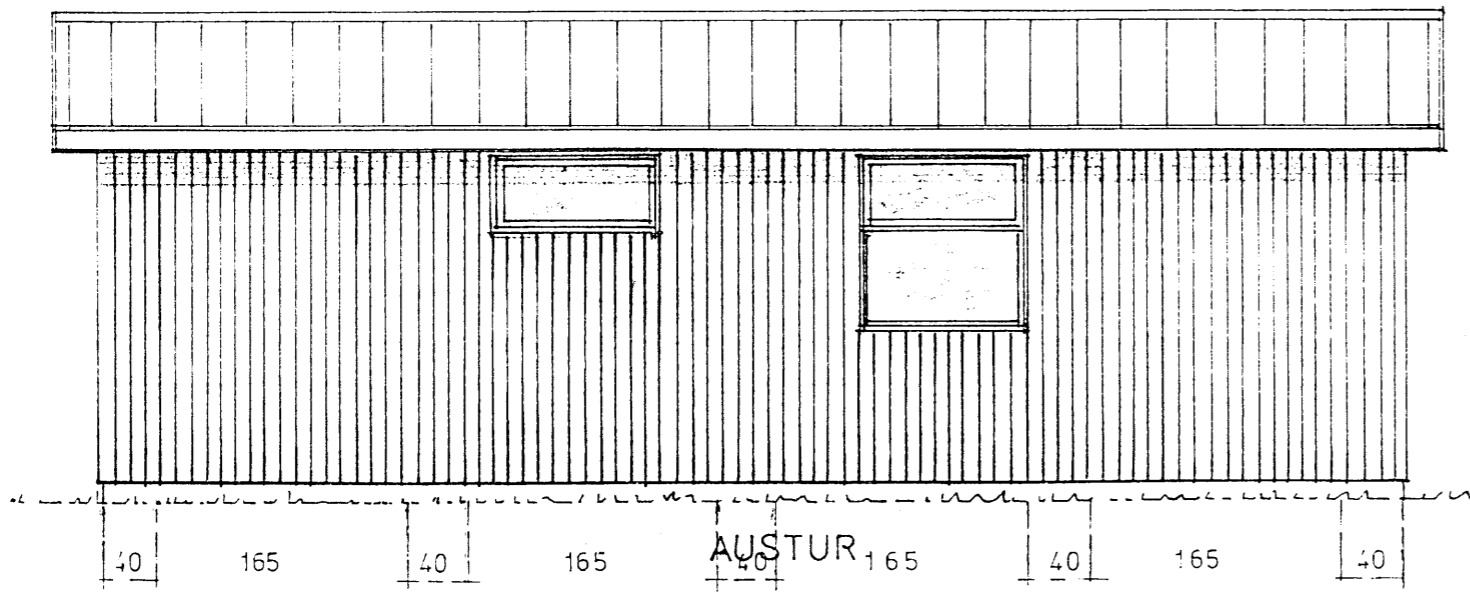

AUSTUR

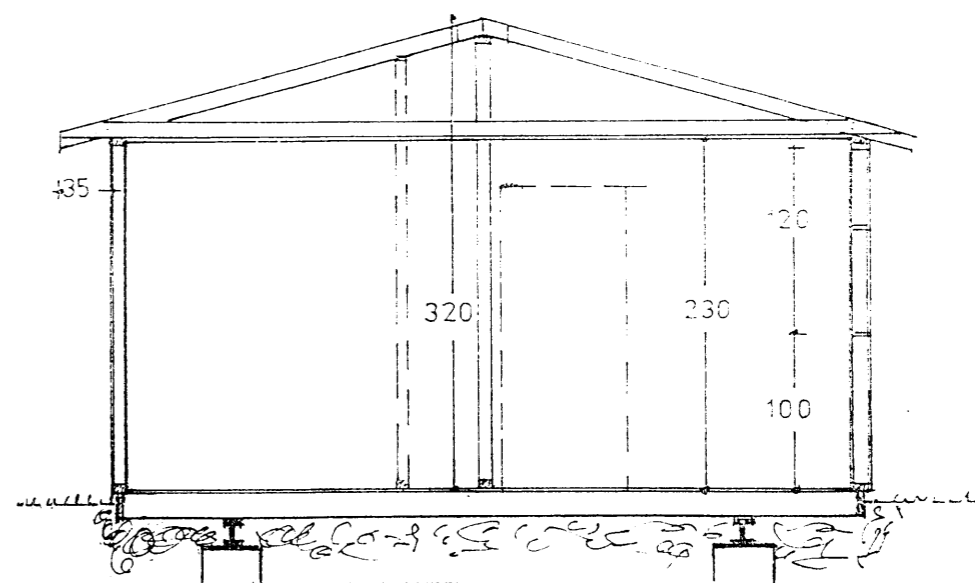

Toekni deild Vestmannaeyjabæjar

4.2.97 Breyta glugga á norðurhlíð brunna *J.G.*

SIG. GÍSLASON
M.T.F.Í
NÝBÝLAVEG 104
KÓPAVOGI
S-641587

HÚS Á GÆSLUVÓLL
VESTMANNAEYJUM
Miðstræti 11a

NR. 240		
STAÐGR.		
M. 1:50		
DAGS. ÁG. 88	REIKN. S.G	TEIKN. S.G
SAMP. <i>Sig. Gíslason M.T.F.Í.</i>		