

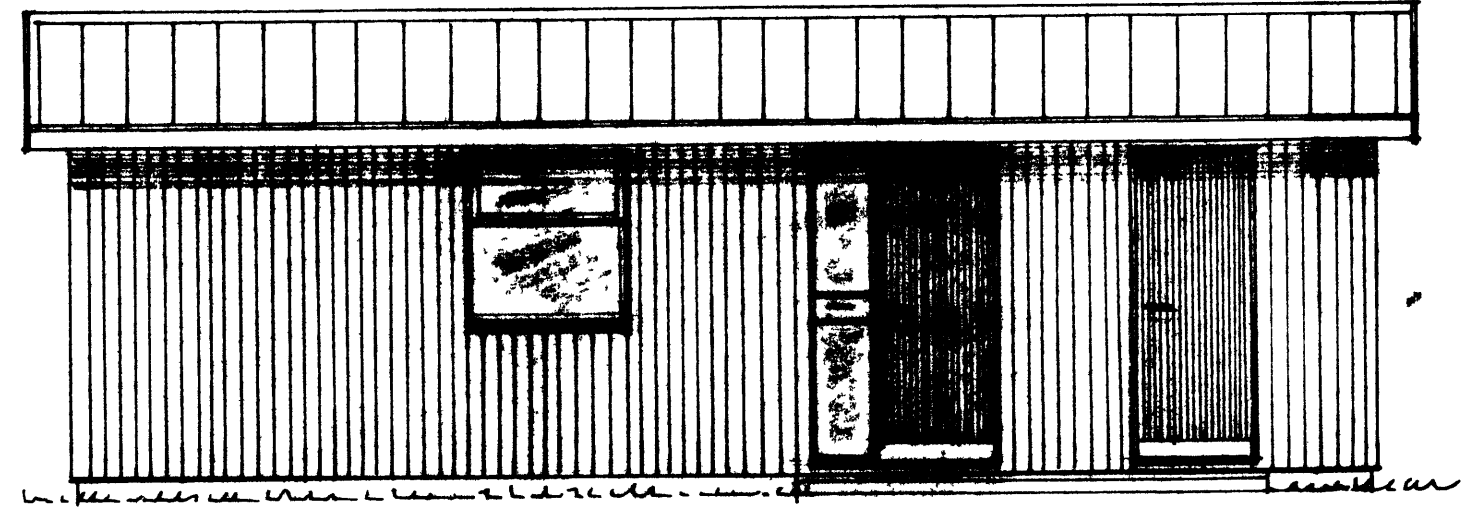



SAMPYKKT I BYGGINGANEFND
09.09.1988
BYGGINGAFULLTRUINN I VESTMANNAEYJUM
Jostur Kristinn

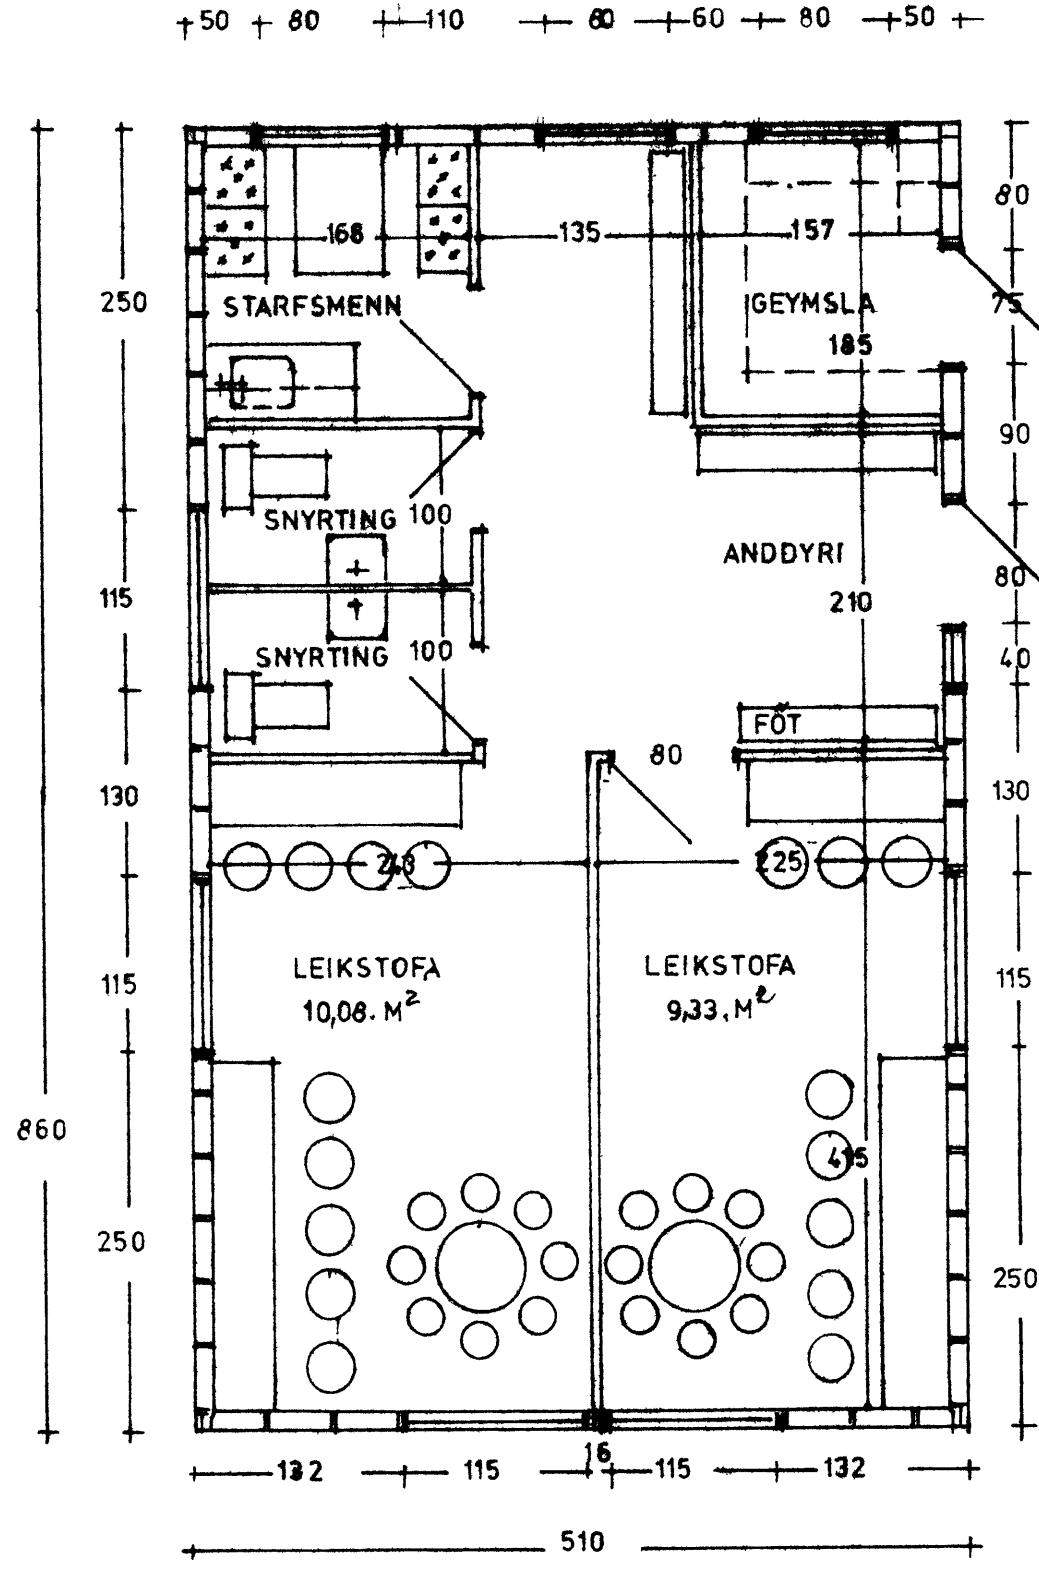


VESTUR

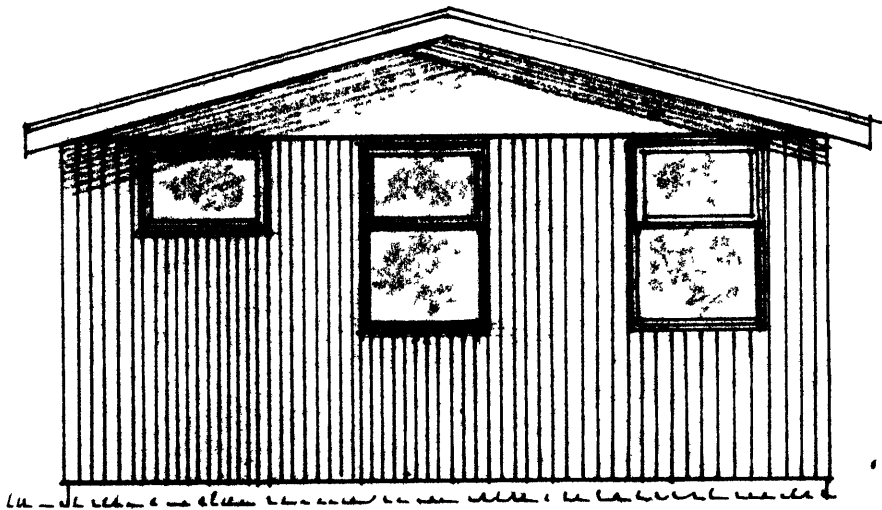


SUÐUR

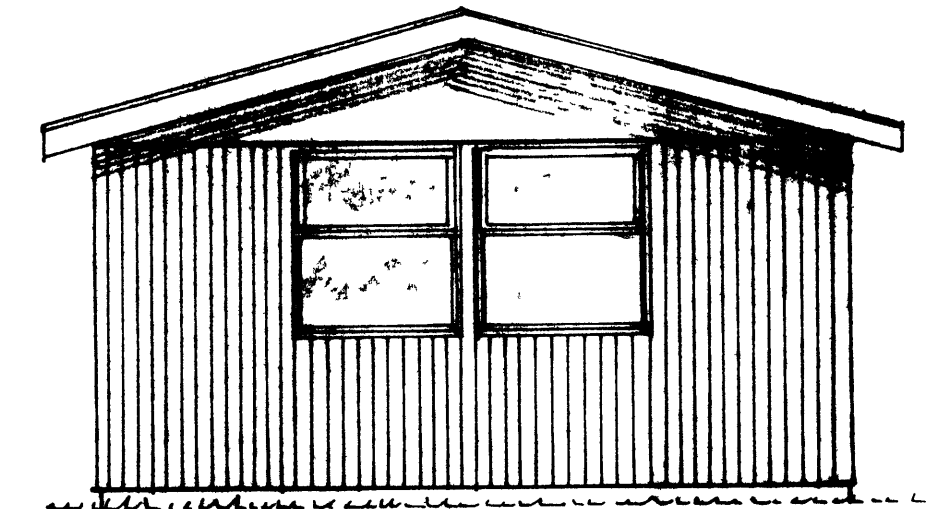

NORÐUR

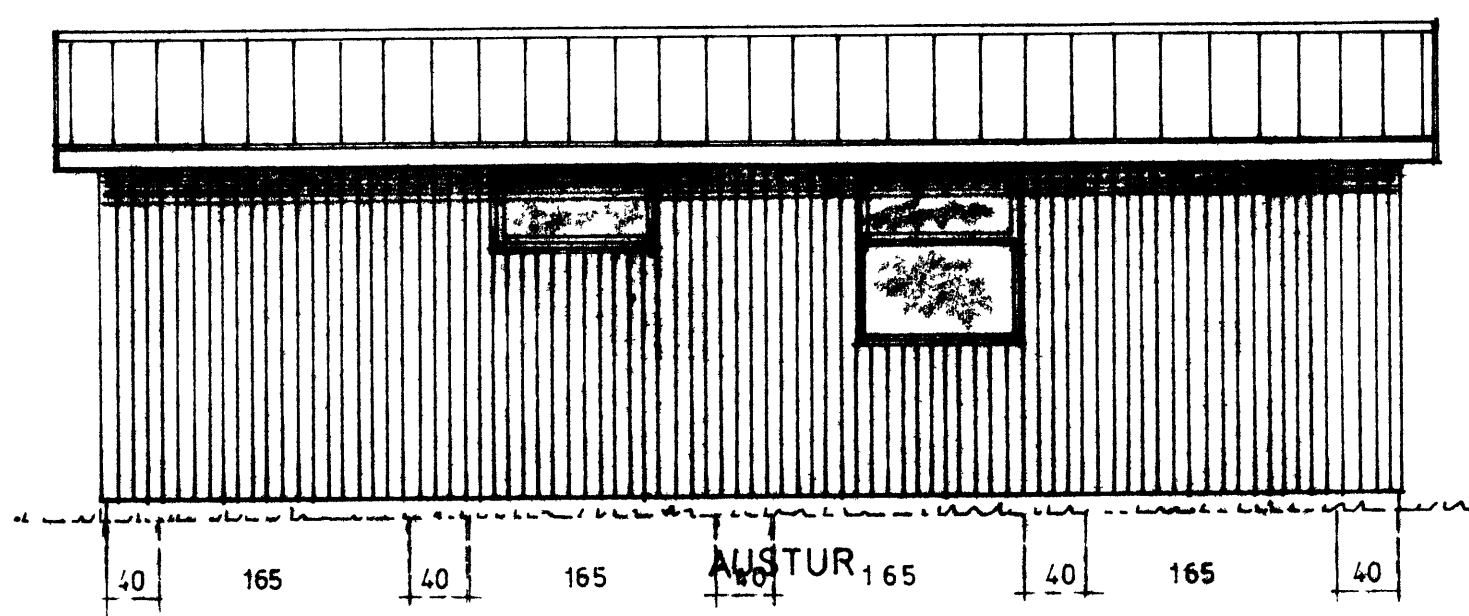

AUSTUR

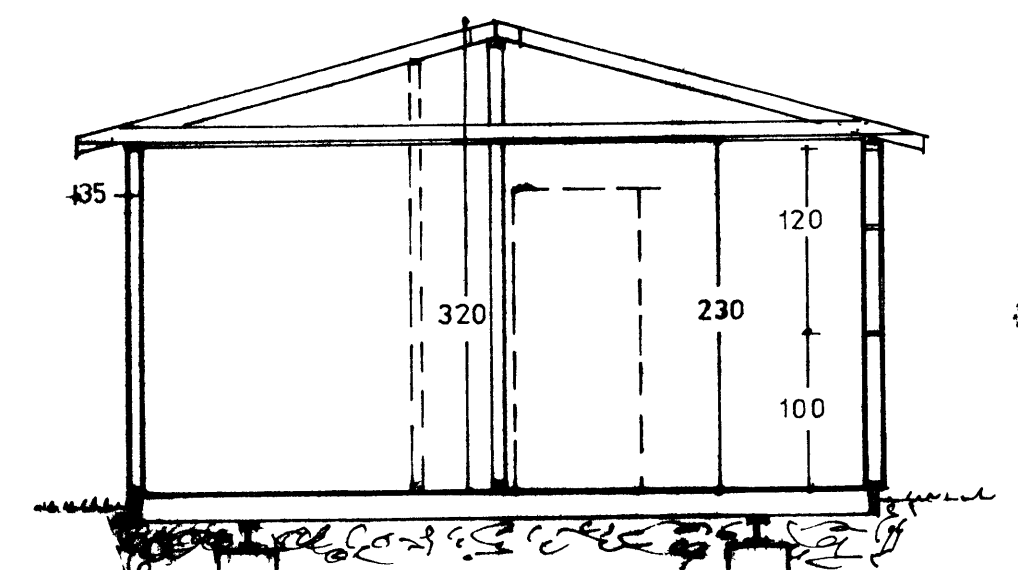

STÆÐ Á HÚSI
BRÚTTÓ 43,8.M²
" 118,4.M²

SIG. GÍSLASON M.T.F. I NÝBYLAVEG 104 KÓPVOGI S-641587	HÚS Á GÆSLUVÖLL VESTMANNAEYJUM Múðstræti 11a	NR 240							
		STADGR							
		M 1:50							
		<table border="1"> <tr> <th>DAGS</th> <th>REIKN</th> <th>TEIKN</th> </tr> <tr> <td>AG.</td> <td>S.G</td> <td>SG</td> </tr> <tr> <td>88</td> <td></td> <td></td> </tr> </table>	DAGS	REIKN	TEIKN	AG.	S.G	SG	88
DAGS	REIKN	TEIKN							
AG.	S.G	SG							
88									
SAMP Sig Gíslason, M.T.F.									