


NÝJABAJARBRAUT 68 VESTMANNAEYJUM

SAMÞYKKI BYGGINGARNEFND
8 - 1 - 1980
BYGGINGARSTYRI VESTMANNAEYJUM
Jón P. Kristjánsson

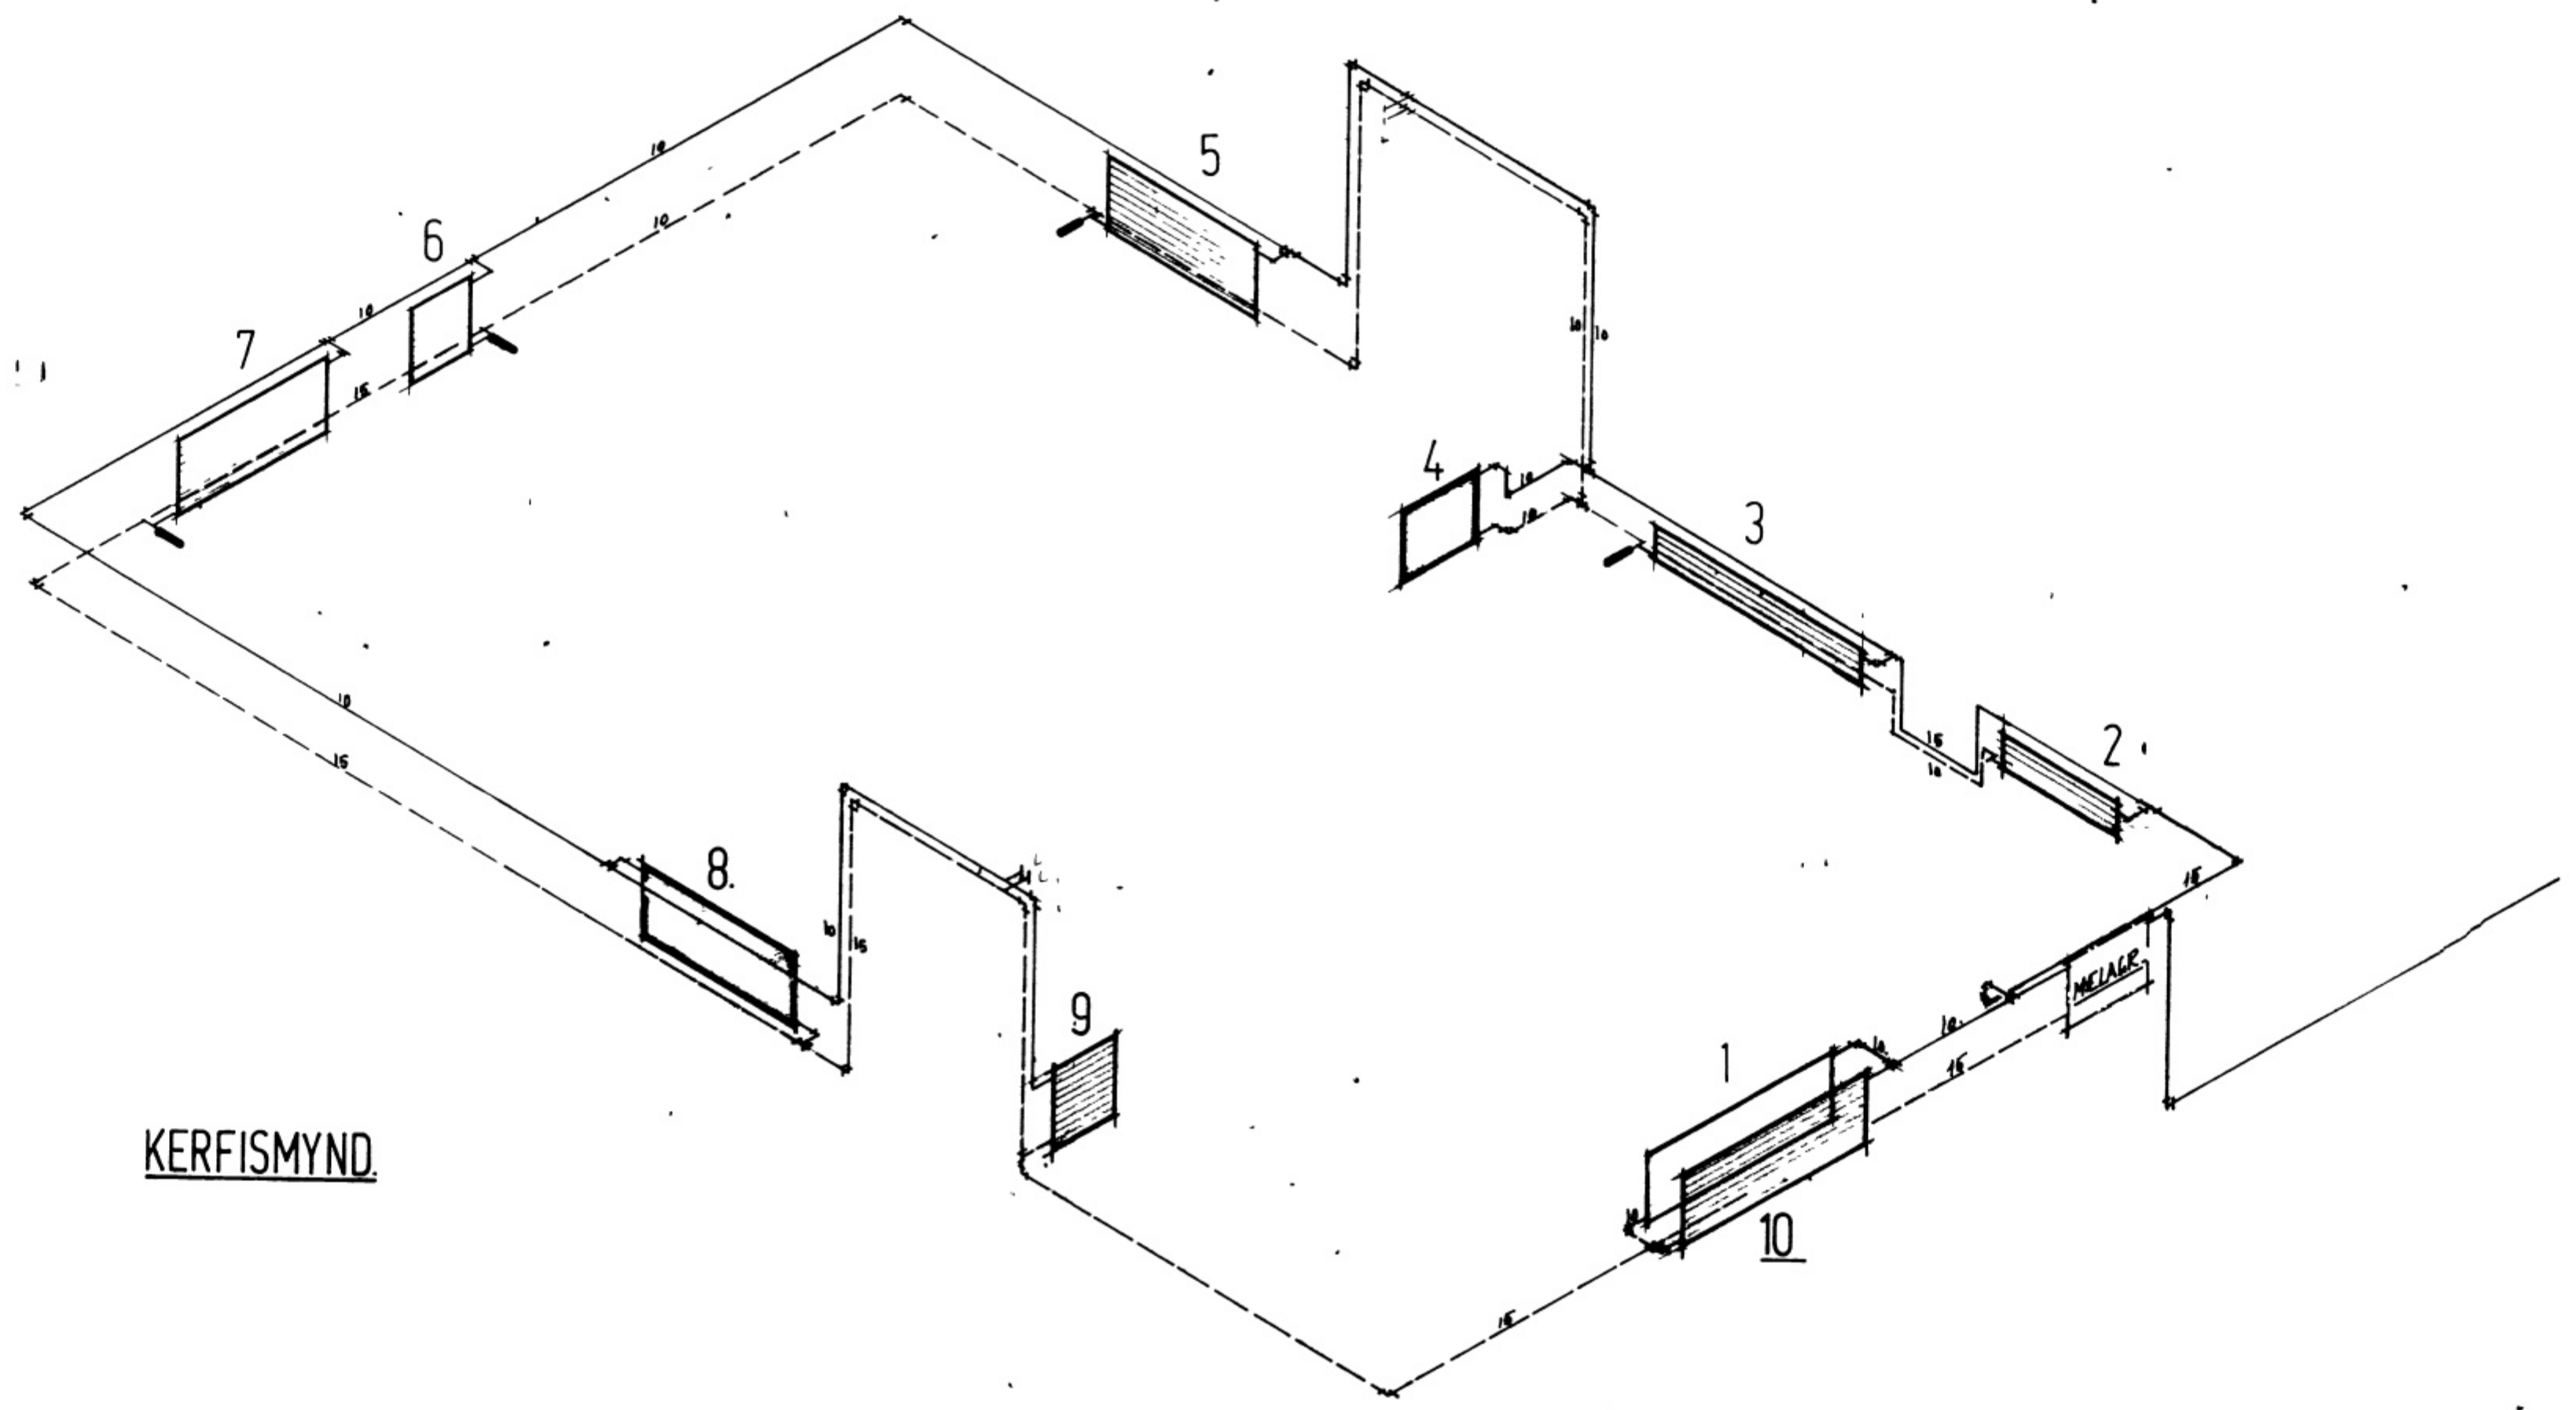

KERFISMYND.

Skýringar sjá blað 1:50.01

 **STAÐALHÚS** S
TEIKNISTOFA SUDURLANDSBRAUT 20 BÍMI 83141

VERKEFNI	DAGS.	1979	VERK NR
Hitalogn tengimynd.	MKV.	1:50	ST 100
Nýjabajarbraut 68, Vestmannaeyjum.	BR.		
	BLAD NR	3.03	

Jón P. Kristjánsson