


VEKKEFNI

BLAÐ NR BR MKV DAGS




21 100
VERK NR

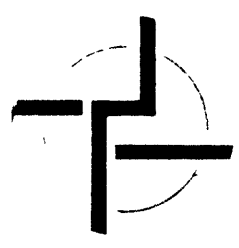

LEIKNISSTOFA SIGUMÚLA 31 SIMI 83141

FS

A B C D E

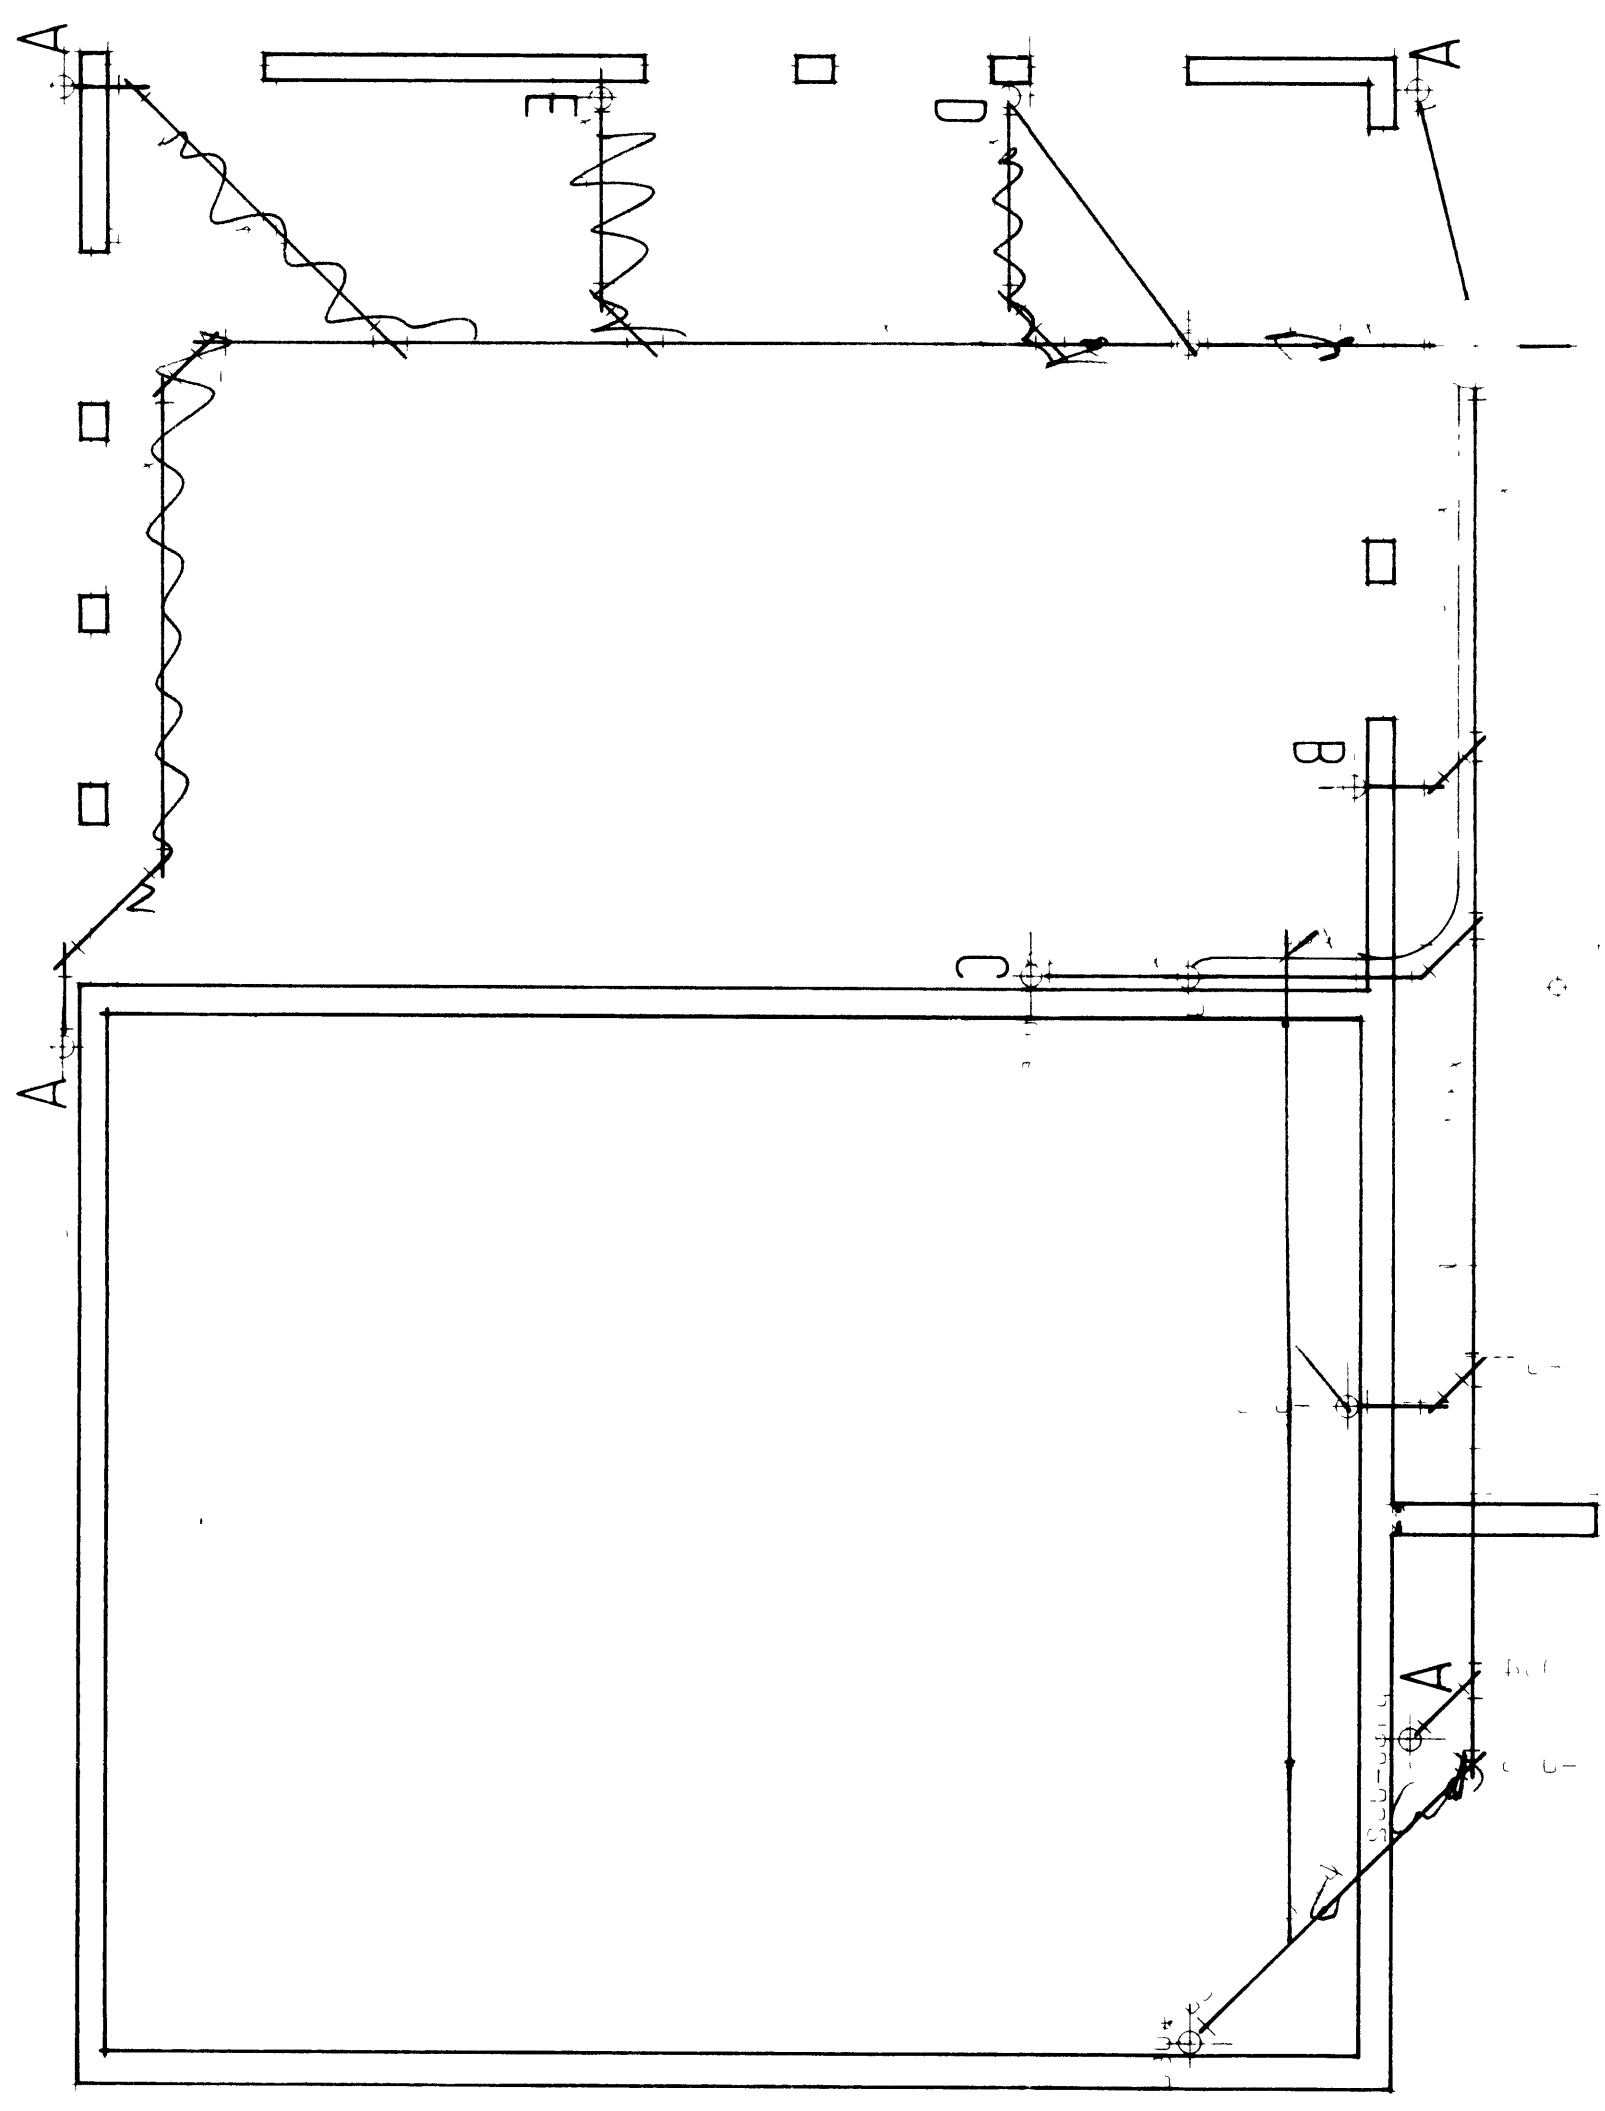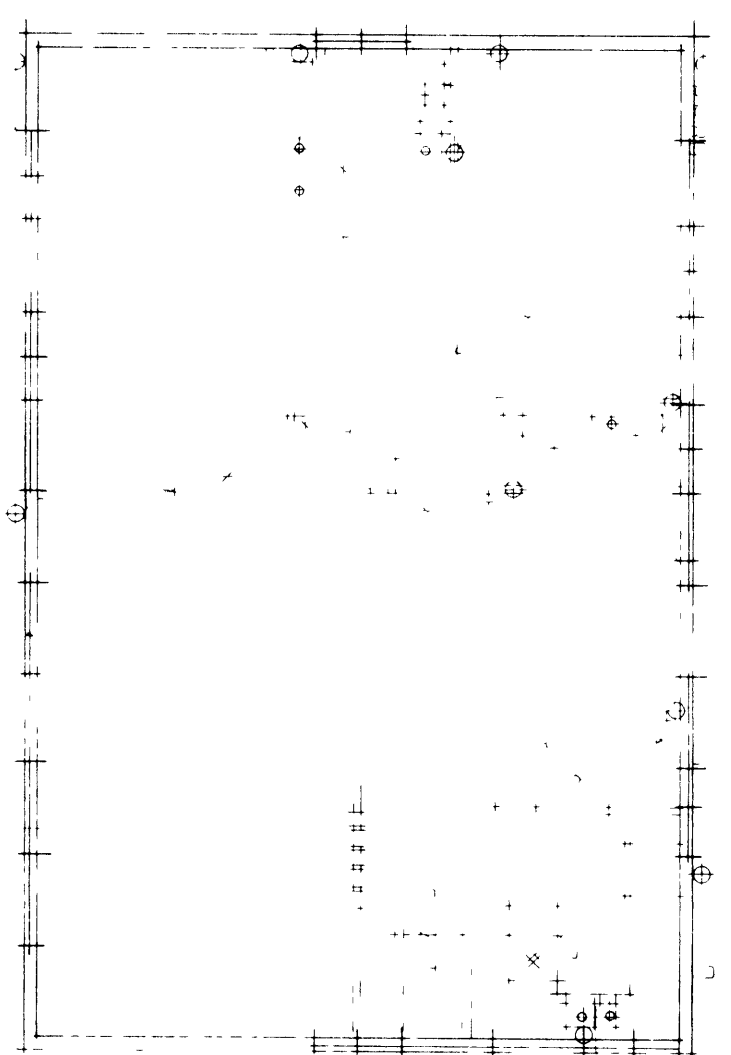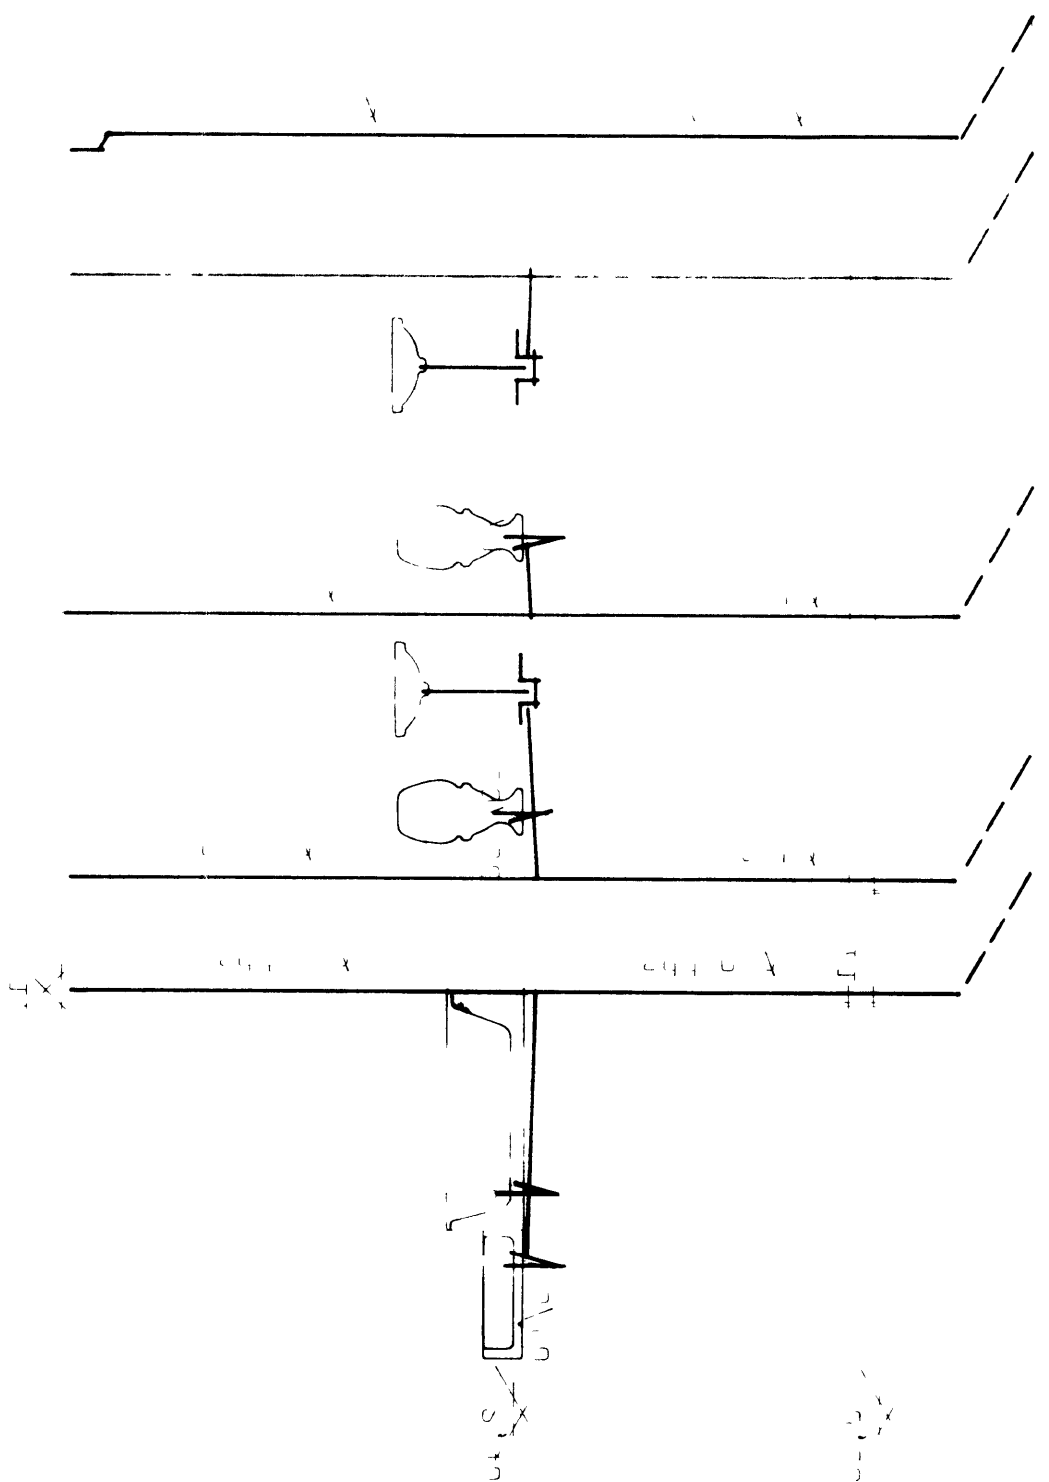

MIJABEJLAÐBRAUT 88 VESTMANNAEYJUM

PS-11-58

8002