



SAMÞYKKT AF BYGGINGARFULLTRÚA
 7. MAÍ 2020
 BYGGINGARFULLTRÚINN Í VESTMANNAEYJUM

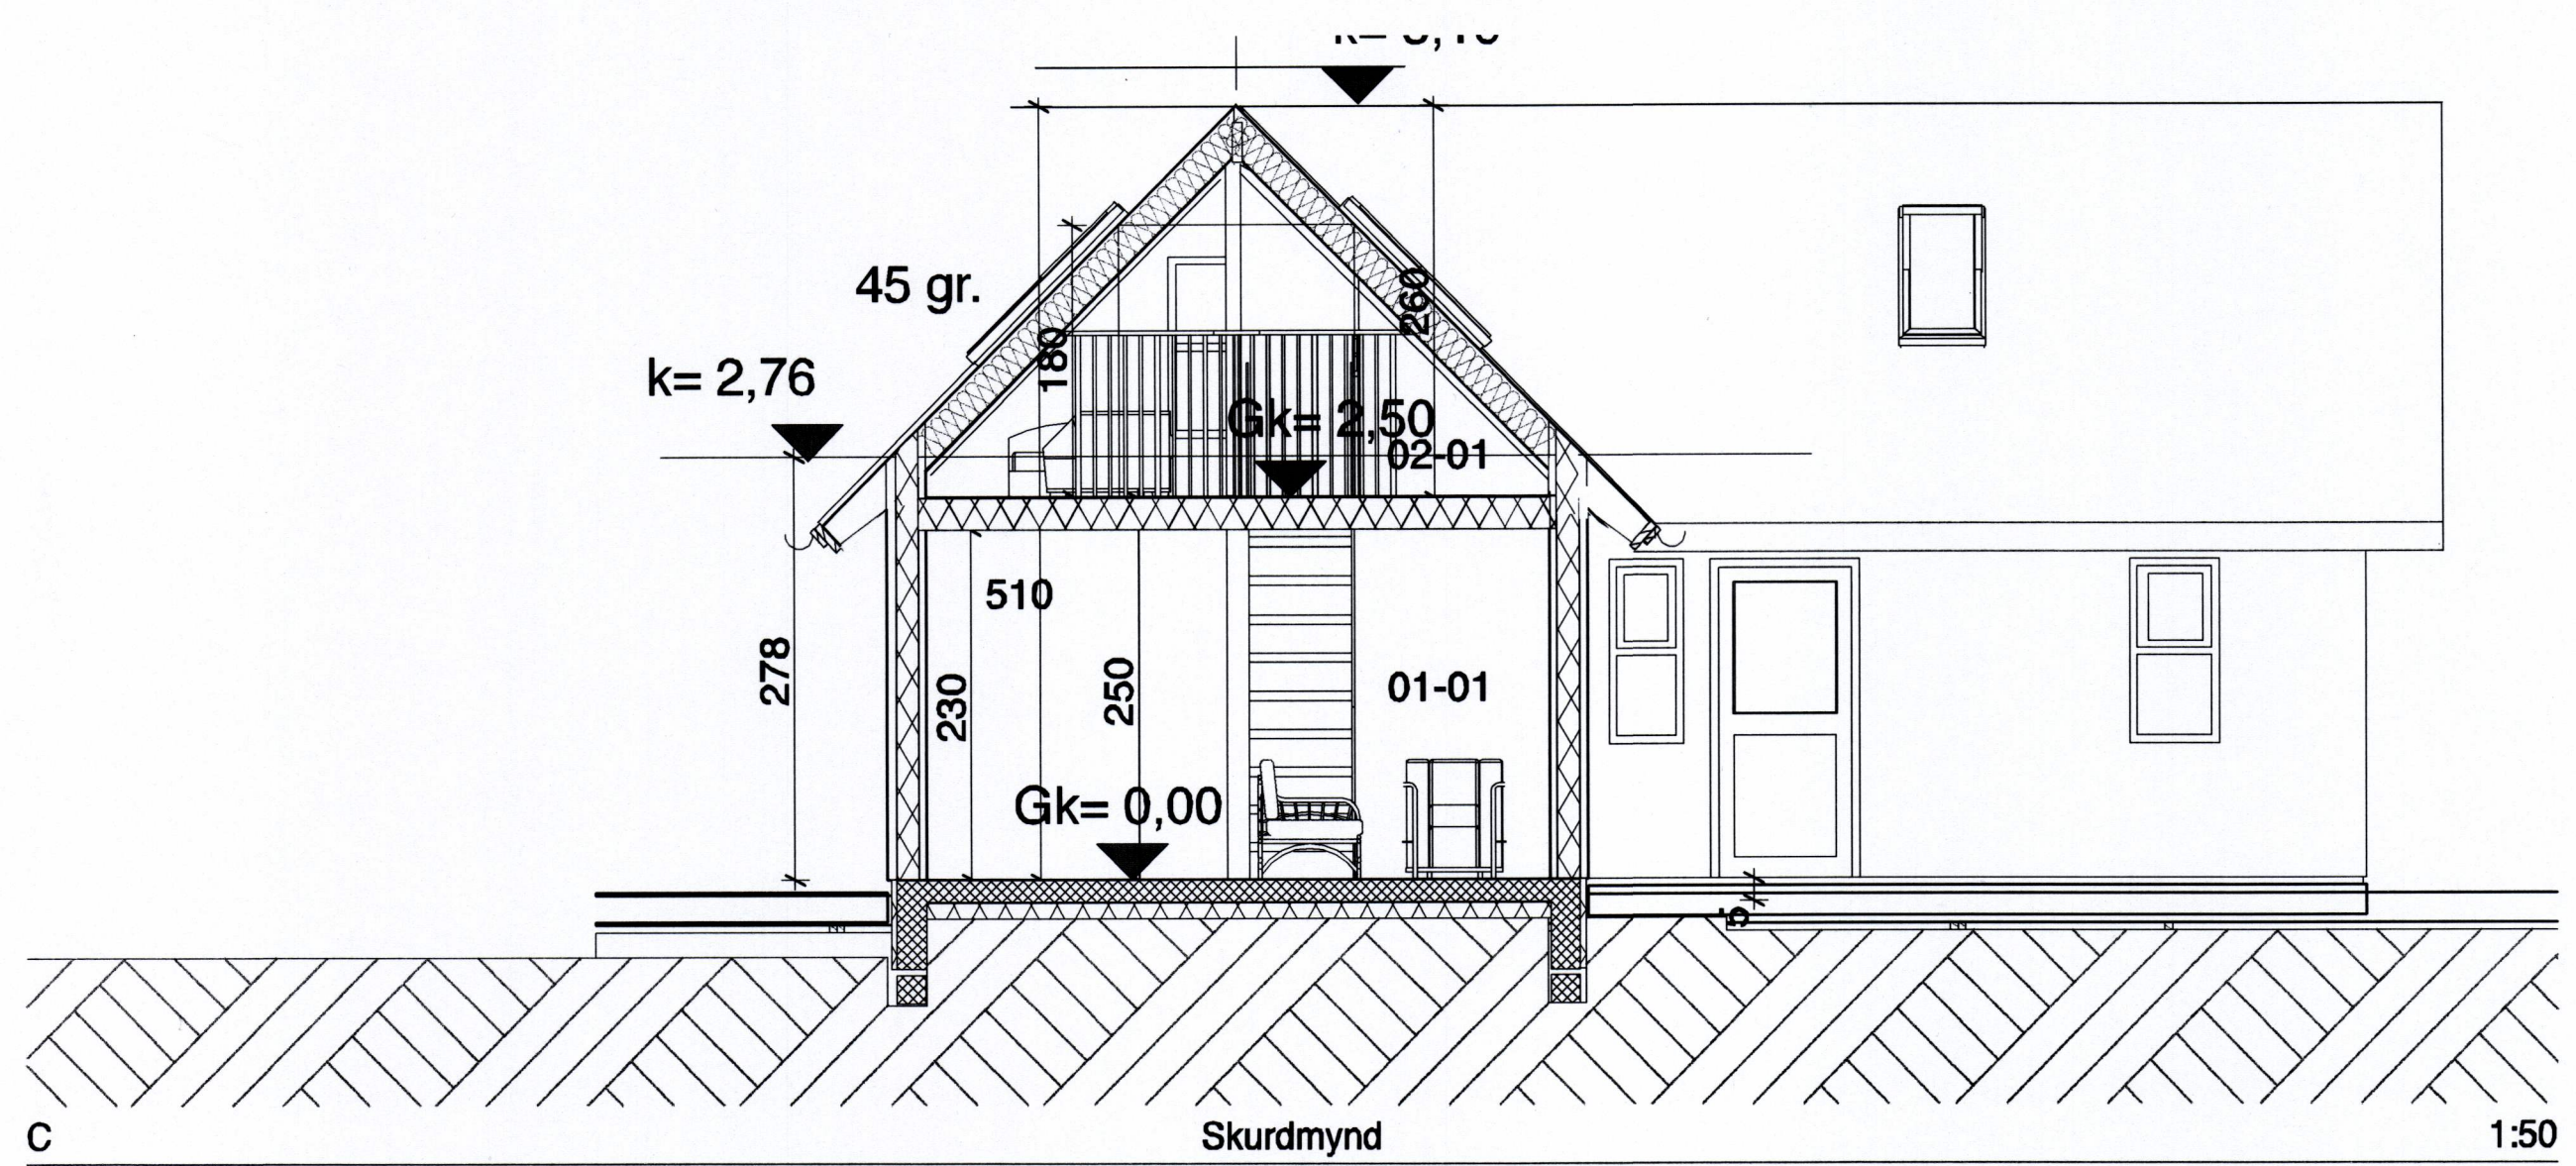

Fasta nr. 2504769 Land nr. 228249
 Staðgr. 8000-1-
 Stærð lóðar 2495 m²

	Verkefni	SUMARHÚS OFANLEITISVEGUR 6 VESMANNAEYJUM
	Heiti	SNID A og C

kvarði	1 : 50	verk. nr	2019 G-157
dags.	18. JÚLÍ. 2019	dags br.	
hönnun	G. G.	teikn. nr	06
teikn	G. G.		

Hringbraut 17 220 Hafnarfirdi
 s. 555-2020 FAX 555-2021
 Gísli G. Gunnarsson BFÍ kt. 020649-2409
 kvardi@kvardi.is

Áritun hönnuðar. Dags. áritunar.