



GRUNNMYND MILLIGÓLF 1:50

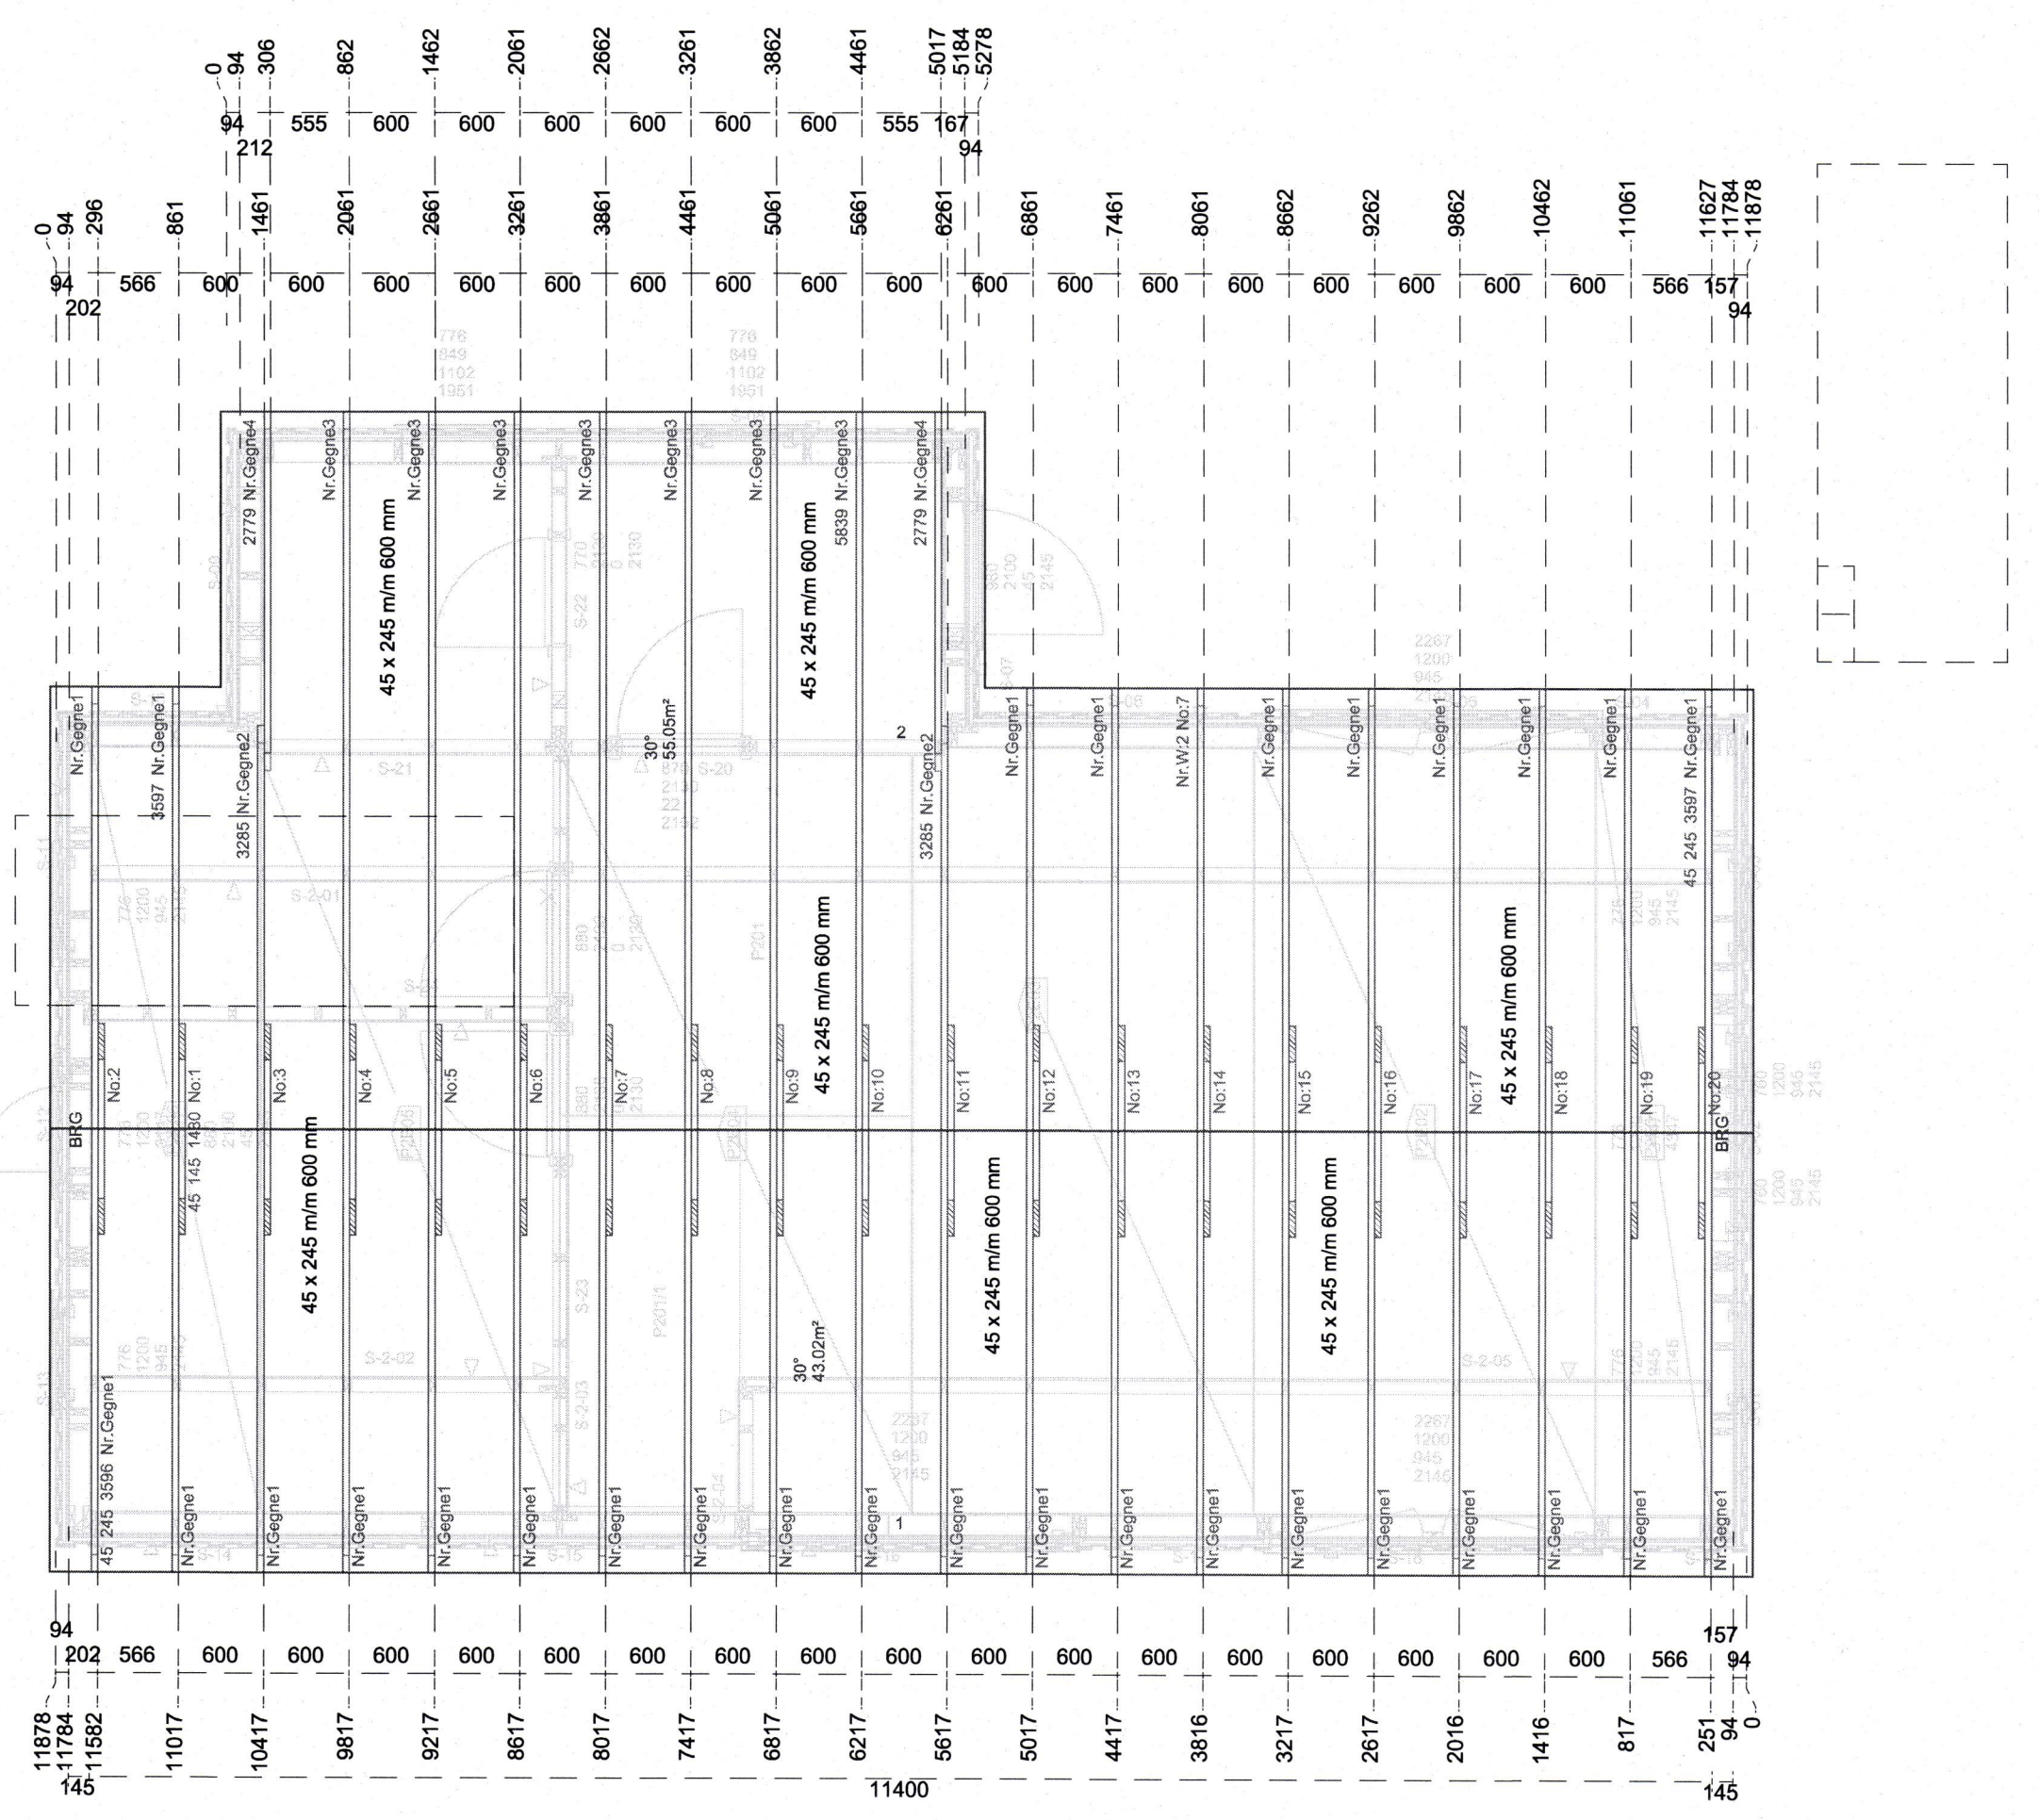

ÞAKVIRKI 1:50

Dags.	Breytingar	Nr.	Notn.
 meter teiknistofa ehf Stórhöfða 15, 110 Reykjavík <small>Gsm: 7790004, 8940059 meter@meter.is, www.meter.is</small> <small>ARTUN SAMRÁMINGARHÖNDUNAR:</small>			
OFANLEITISVEGUR 12, 900 VESTMANNNAEYJAR			
MILLIGÓLF, ÞAKVIRKI OG SKÝRINGAR			
TÖLUSKRA	HANNAÐ	TEIKNAD/YFIRFARID	VIÐFANGSEFNI
858-900-OFANLEITISVEGUR 12	FÓ	FO	ÞAKVIRKI
SAMÞYKKT	TEIKNING NR.	MIKV.	BLAD NR.
Friðrik Ólafsson	845-B05	1:50	01-A1
	DAGS.	VERK NR.	
	15.11.2021	858	
			5