
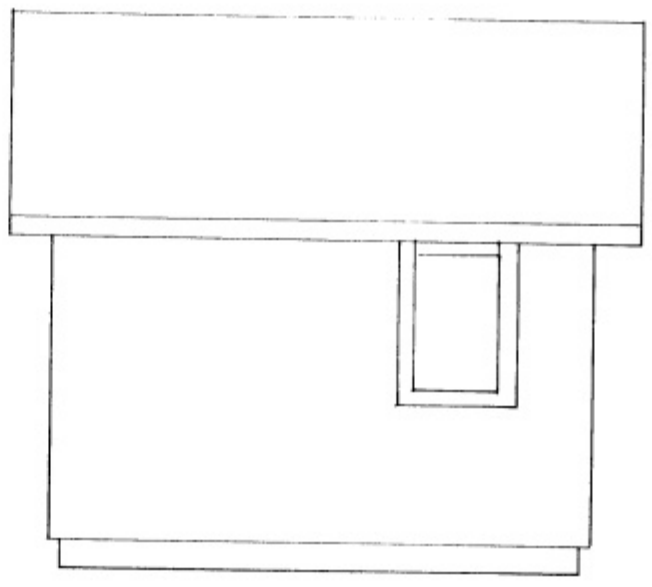


524


SAMPYKKT AF BYGGINGARFULTRÚA

19 APR 1959


Signi Sig.
BYGGINGARFULTRÚNINGUMANNAEVJUM

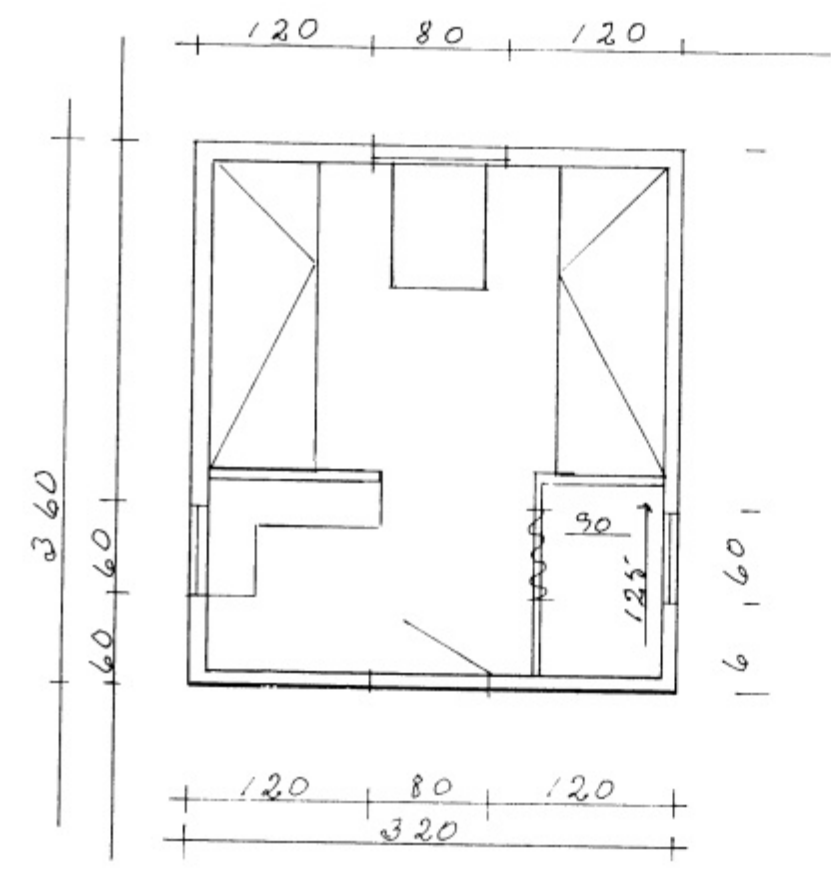


Norður

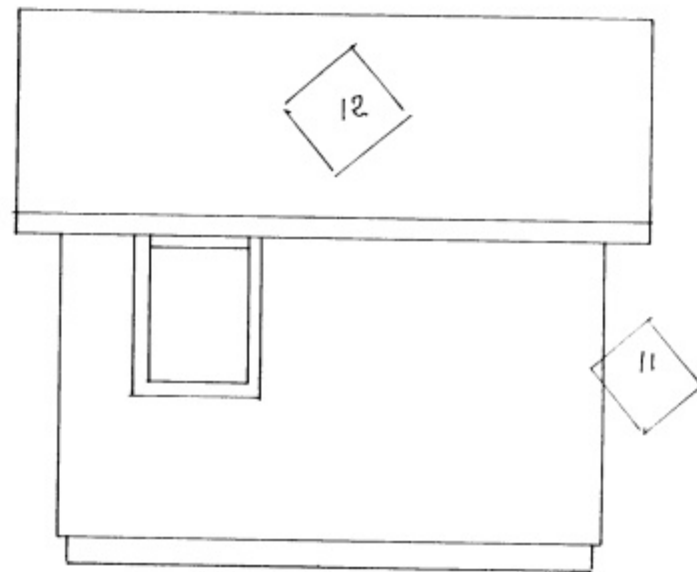

Suður

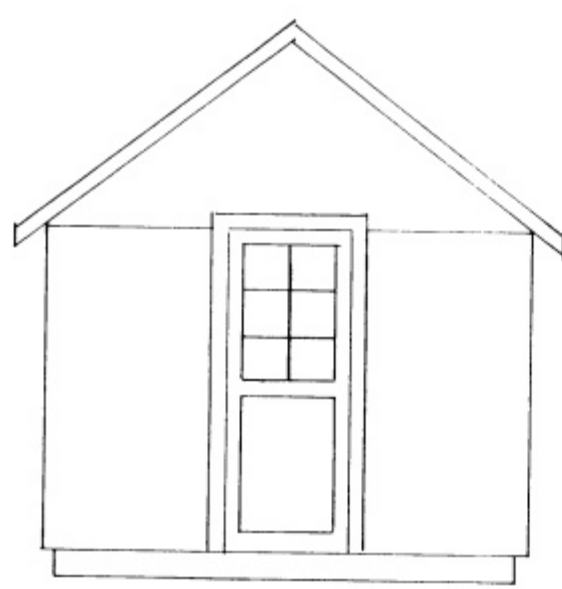




Vestur

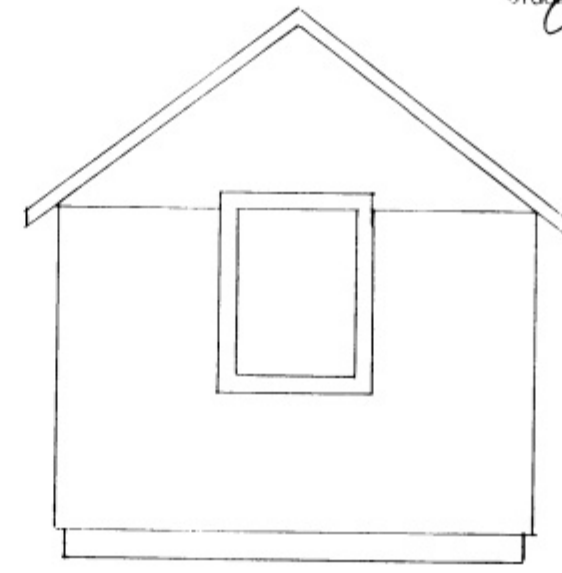

Austur

10

9

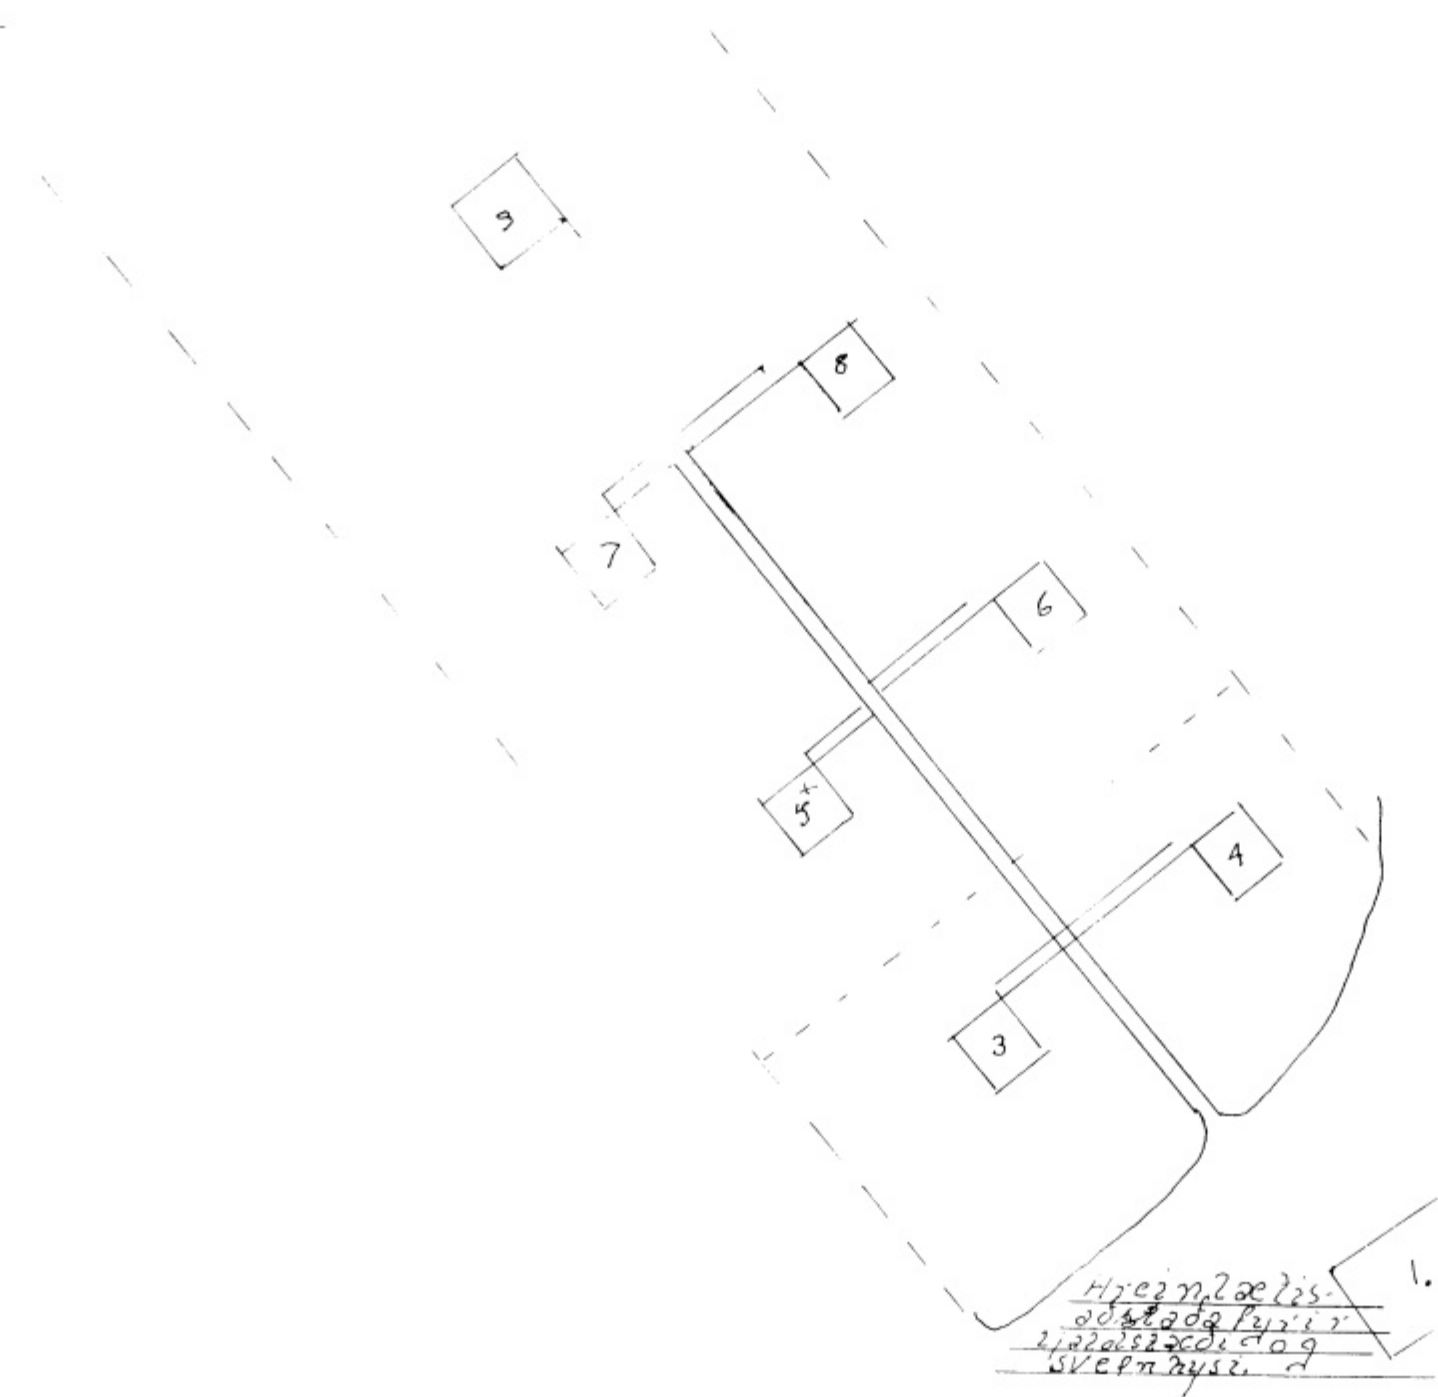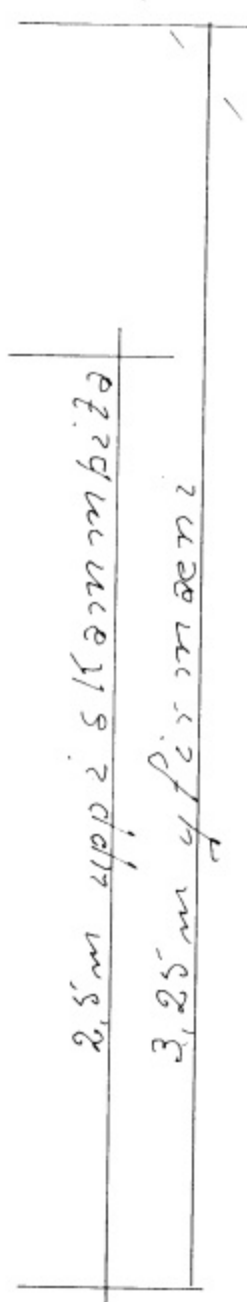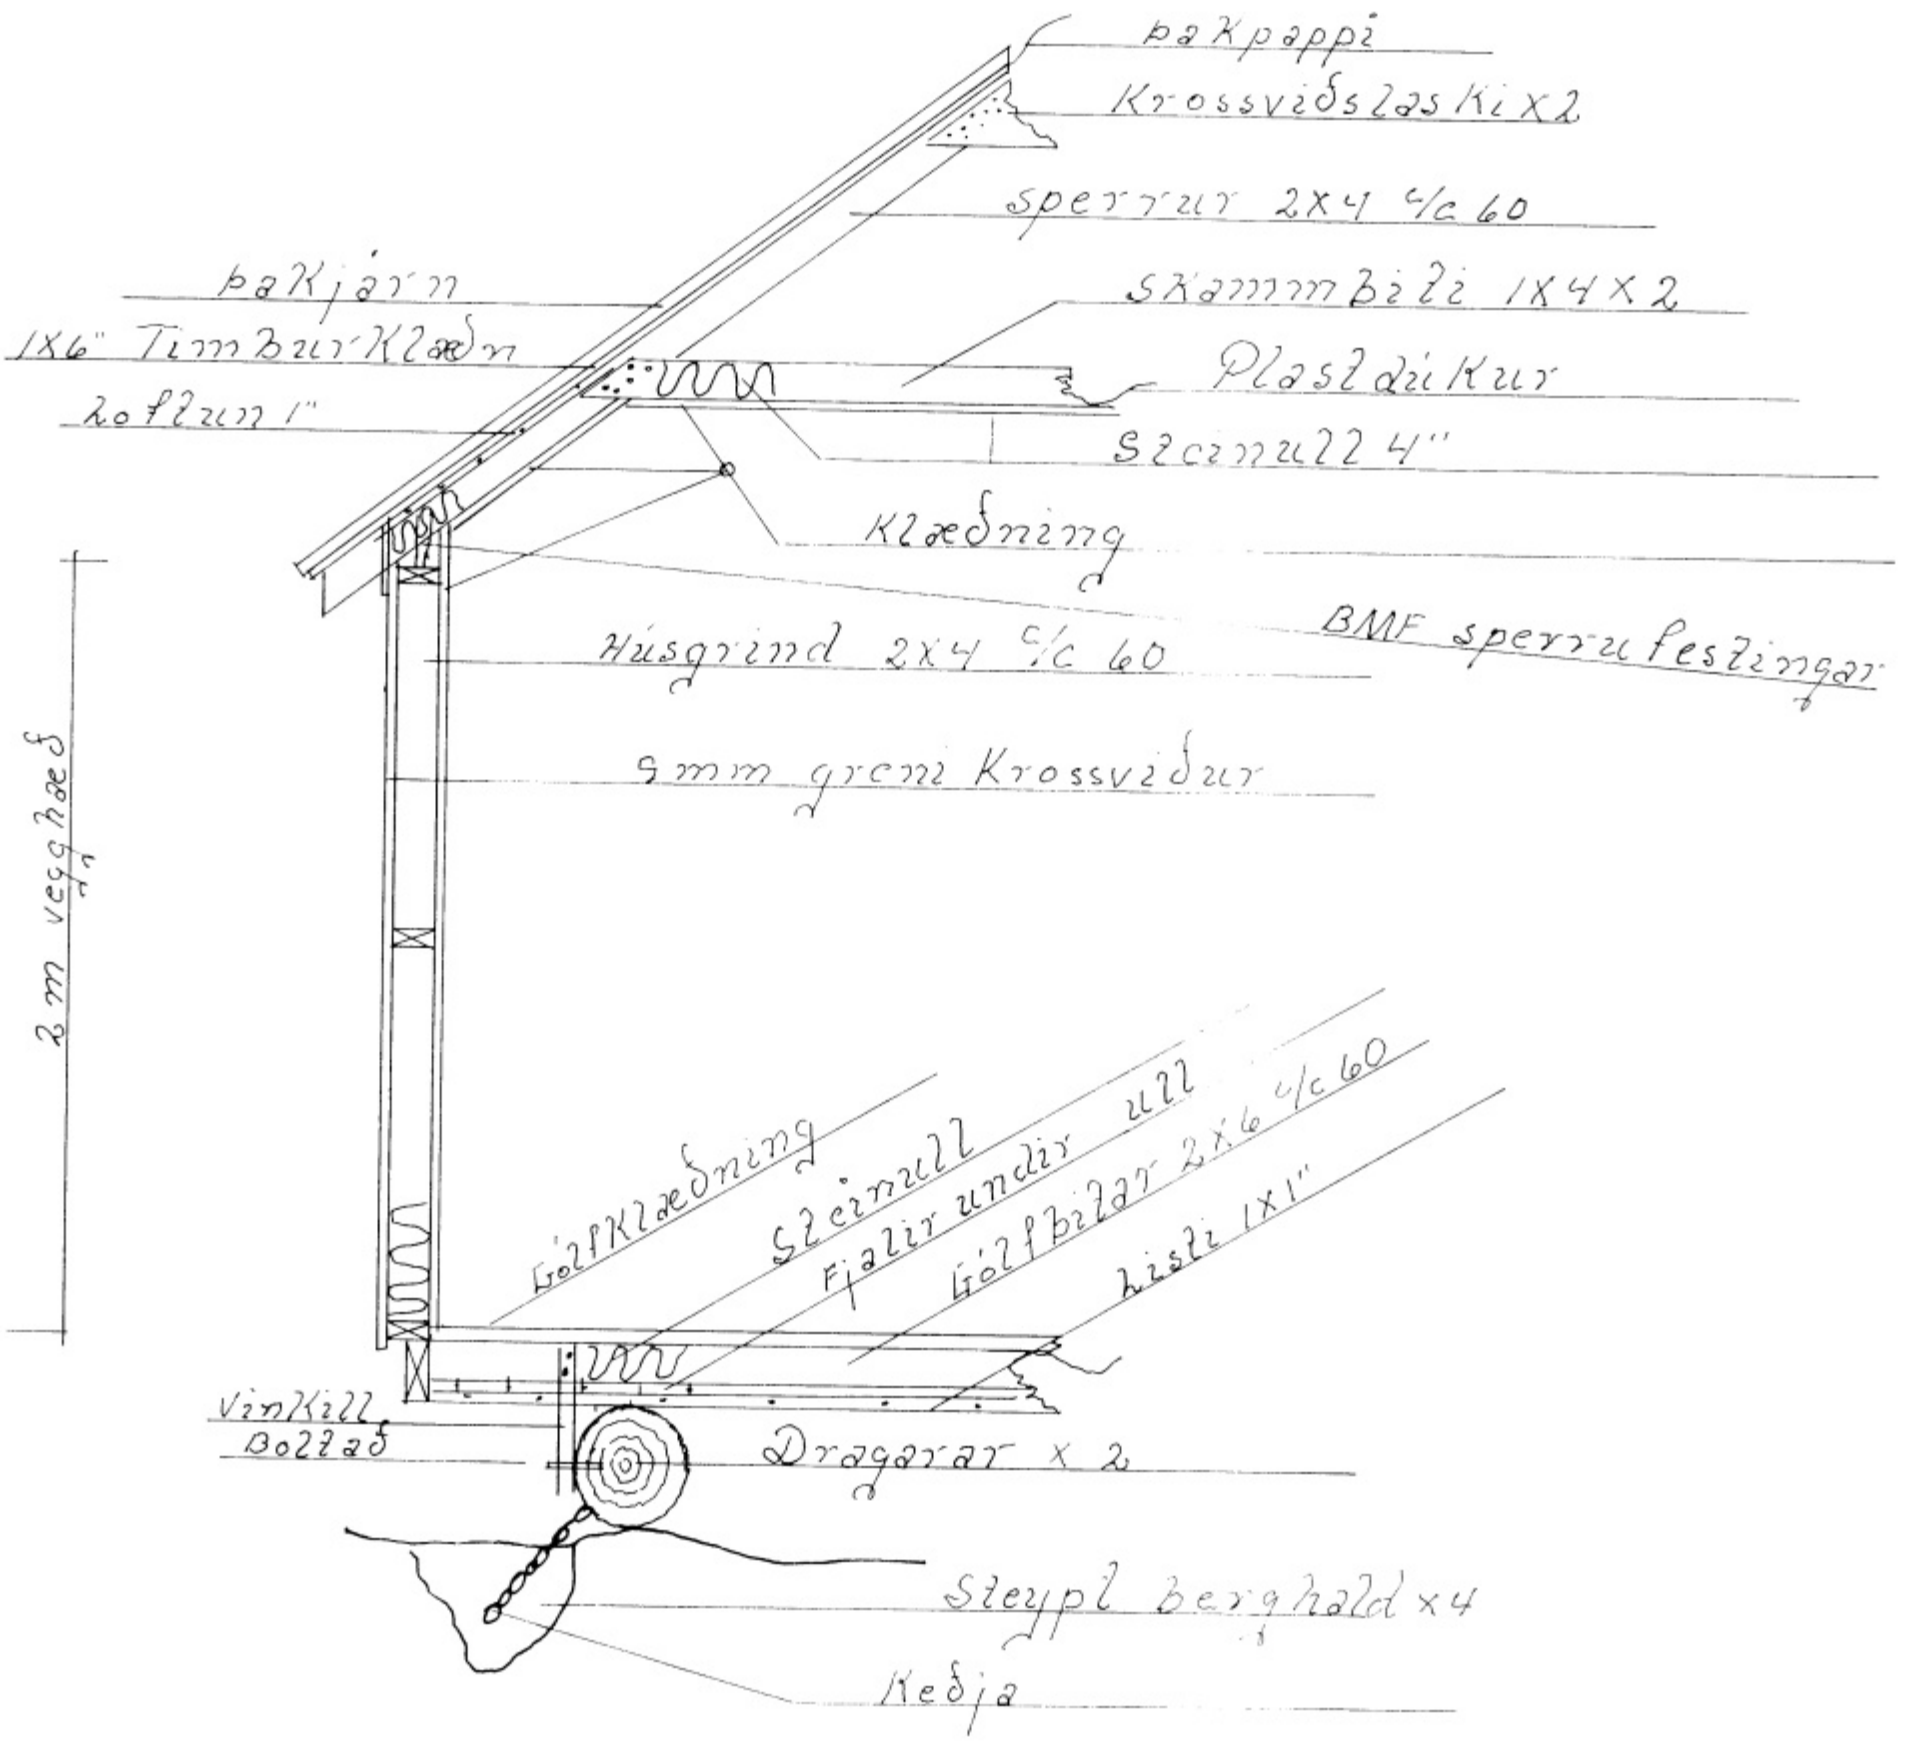

Hjertælis
Sveinbjörn
Vindstæði 109
Sveinbjörn

1. Björn Björnsson

Sumarhús í Ofanleitislandi No 5		
MK 1:50	Sveinbjörn 6 Kollu g. nr 10-83	Mkv.
1:20	Grunnflátt og útlit	
1:500	Stöðumynd	Dags.
Dags	Máí 4 - 1959	Samp.
No 12/1	Virgils Jónsson	
Hemma	Valdís Jónsson	bekkur