



SAMÞYKTI EYCO
 14-8-79
 BYGGINGARLITNING
Valur hebjörn


VESTUR

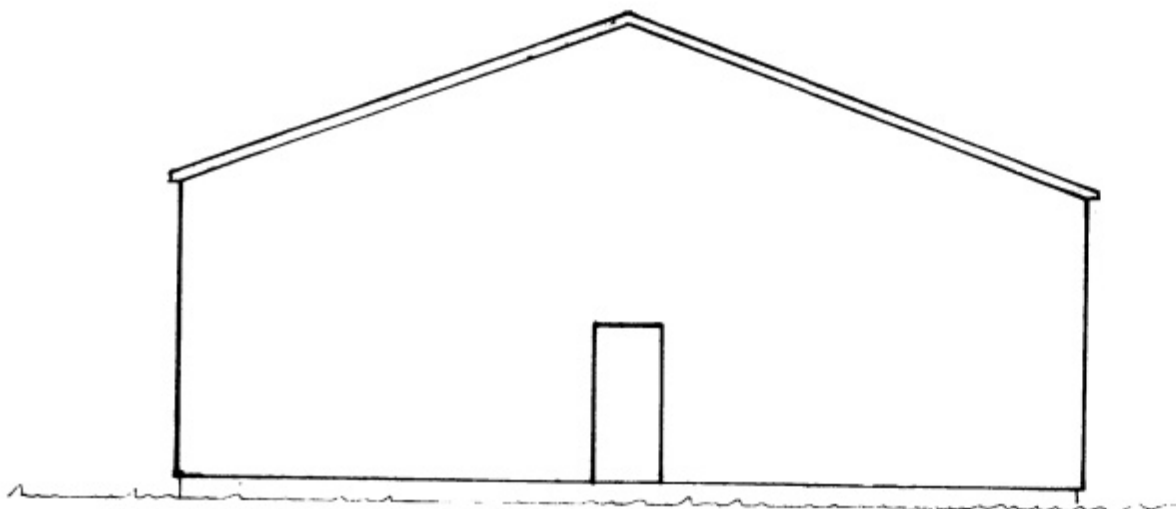


NORDUR

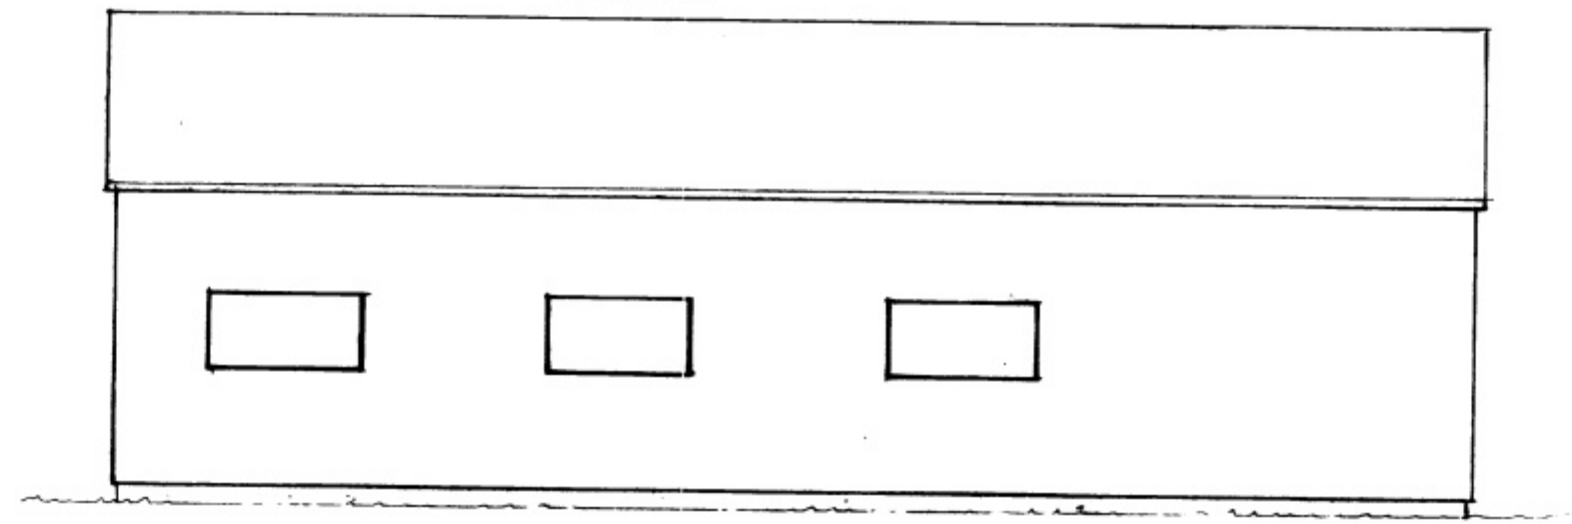



AUSTUR

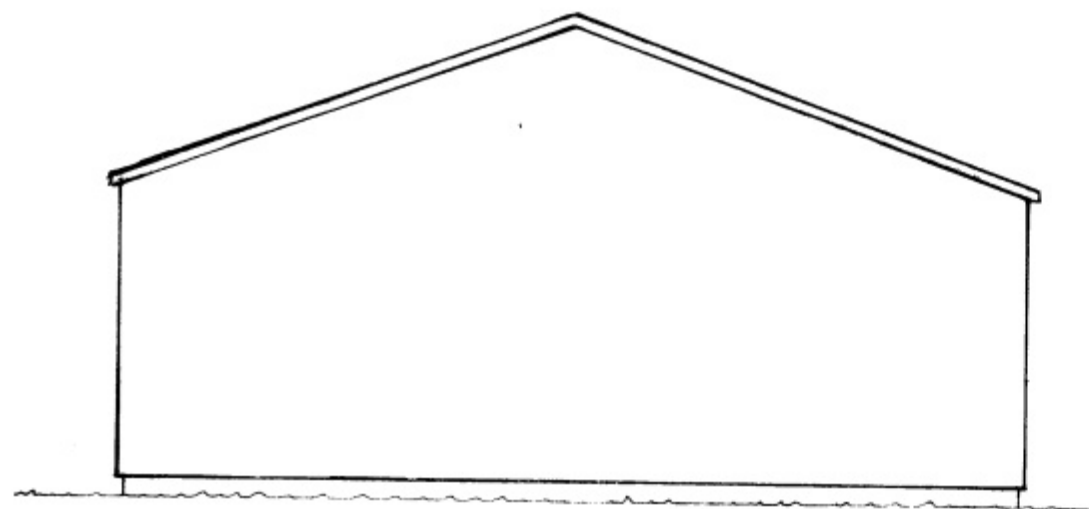

SUDUR

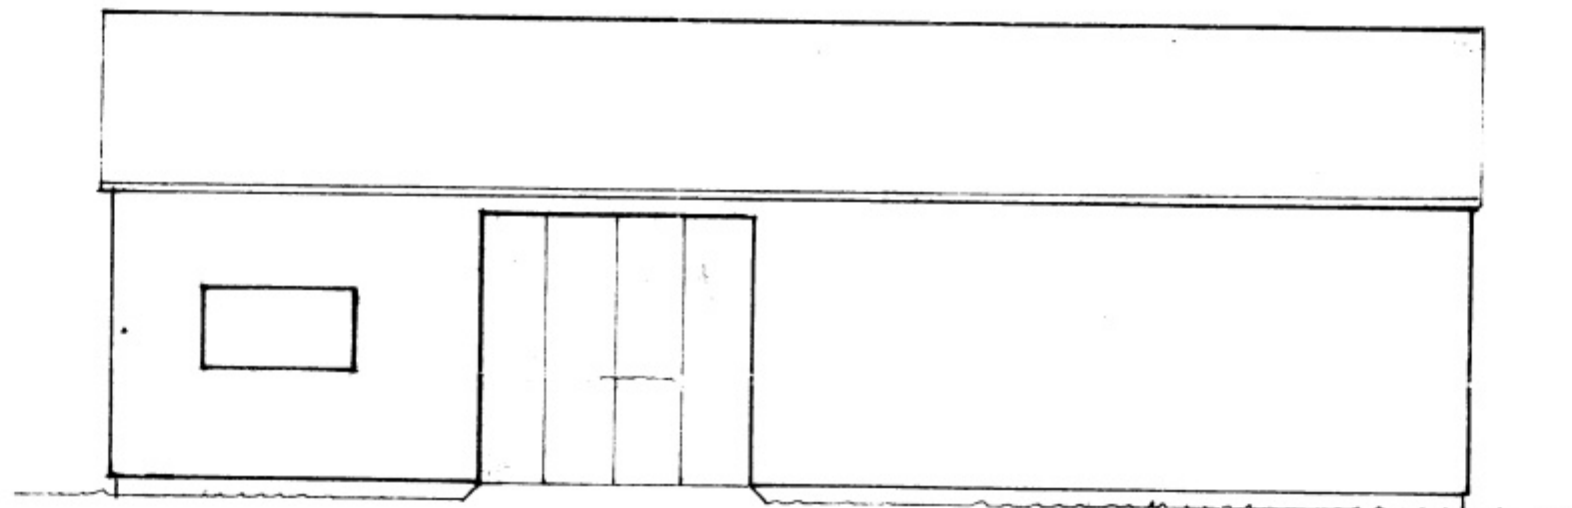

PVERSKURÐUR

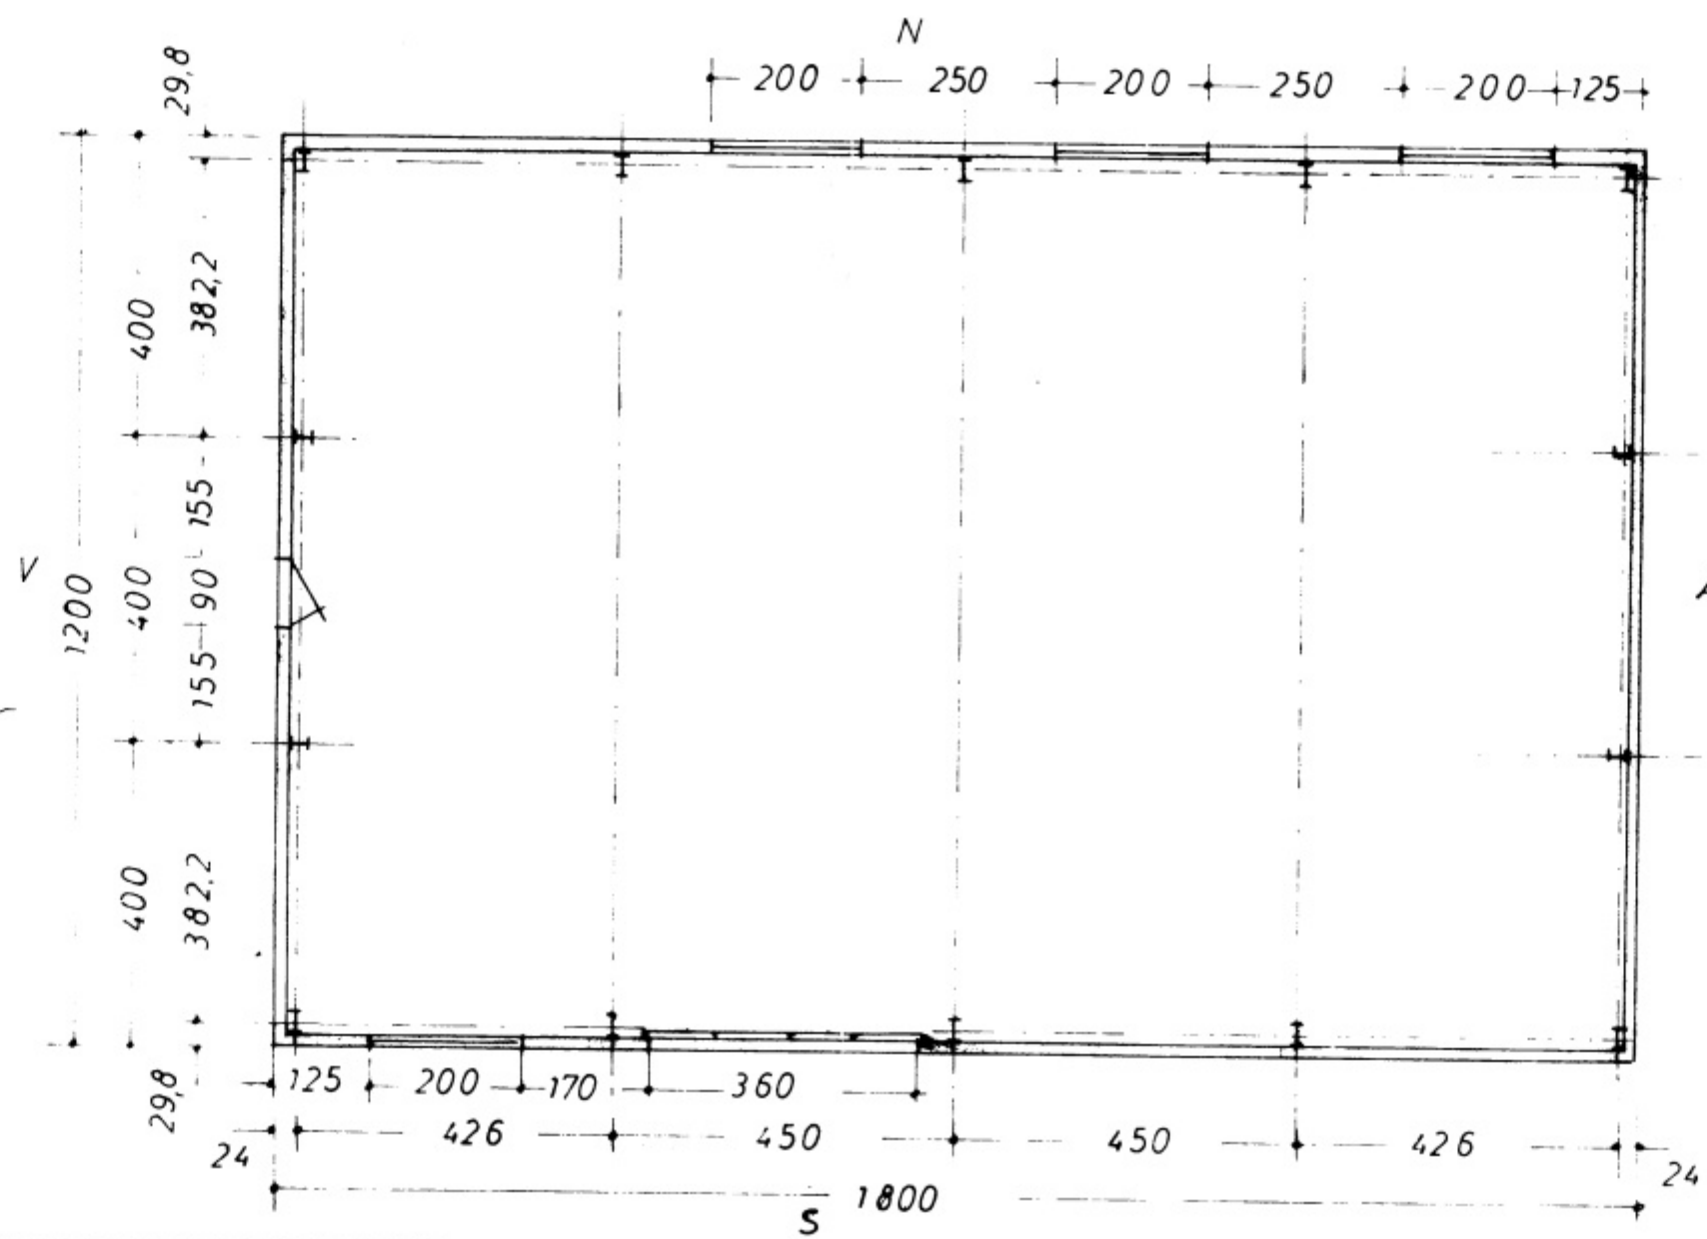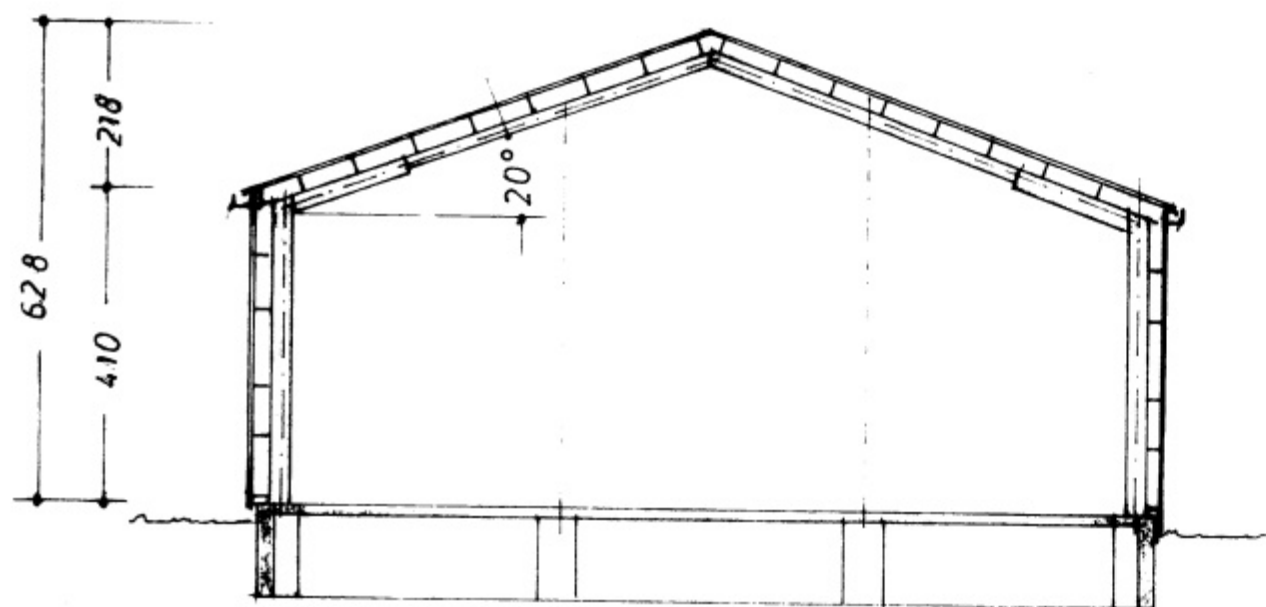

STÁLGRINDARHÚS:

- RAMMI IPE 240 OG 180
- GAFST. IPE 180
- LANGBÖND TIMBUR 2x7 OG 2x6
- KLÆDNING LITAD STAL GS20
- EINANGRUN GLERULL
- INNRI KLÆDNING ELDVARIN

GÍSLI H. GUDLAUGSSON		
TÆKNIFRÆÐINGUR		
SÍMI 42970		
VERK NR 76	EFNISL. NR.	TEIKN. NR. 100080-1
REIKN.	DAOS NAFF.	VERKKAUPI
TEIKN. 305 '79		VERKEFNI
ATH		
MKV 1:100	HEITI	KJAFREIÐA, VERKSTÆÐI
		ÚTLIT