

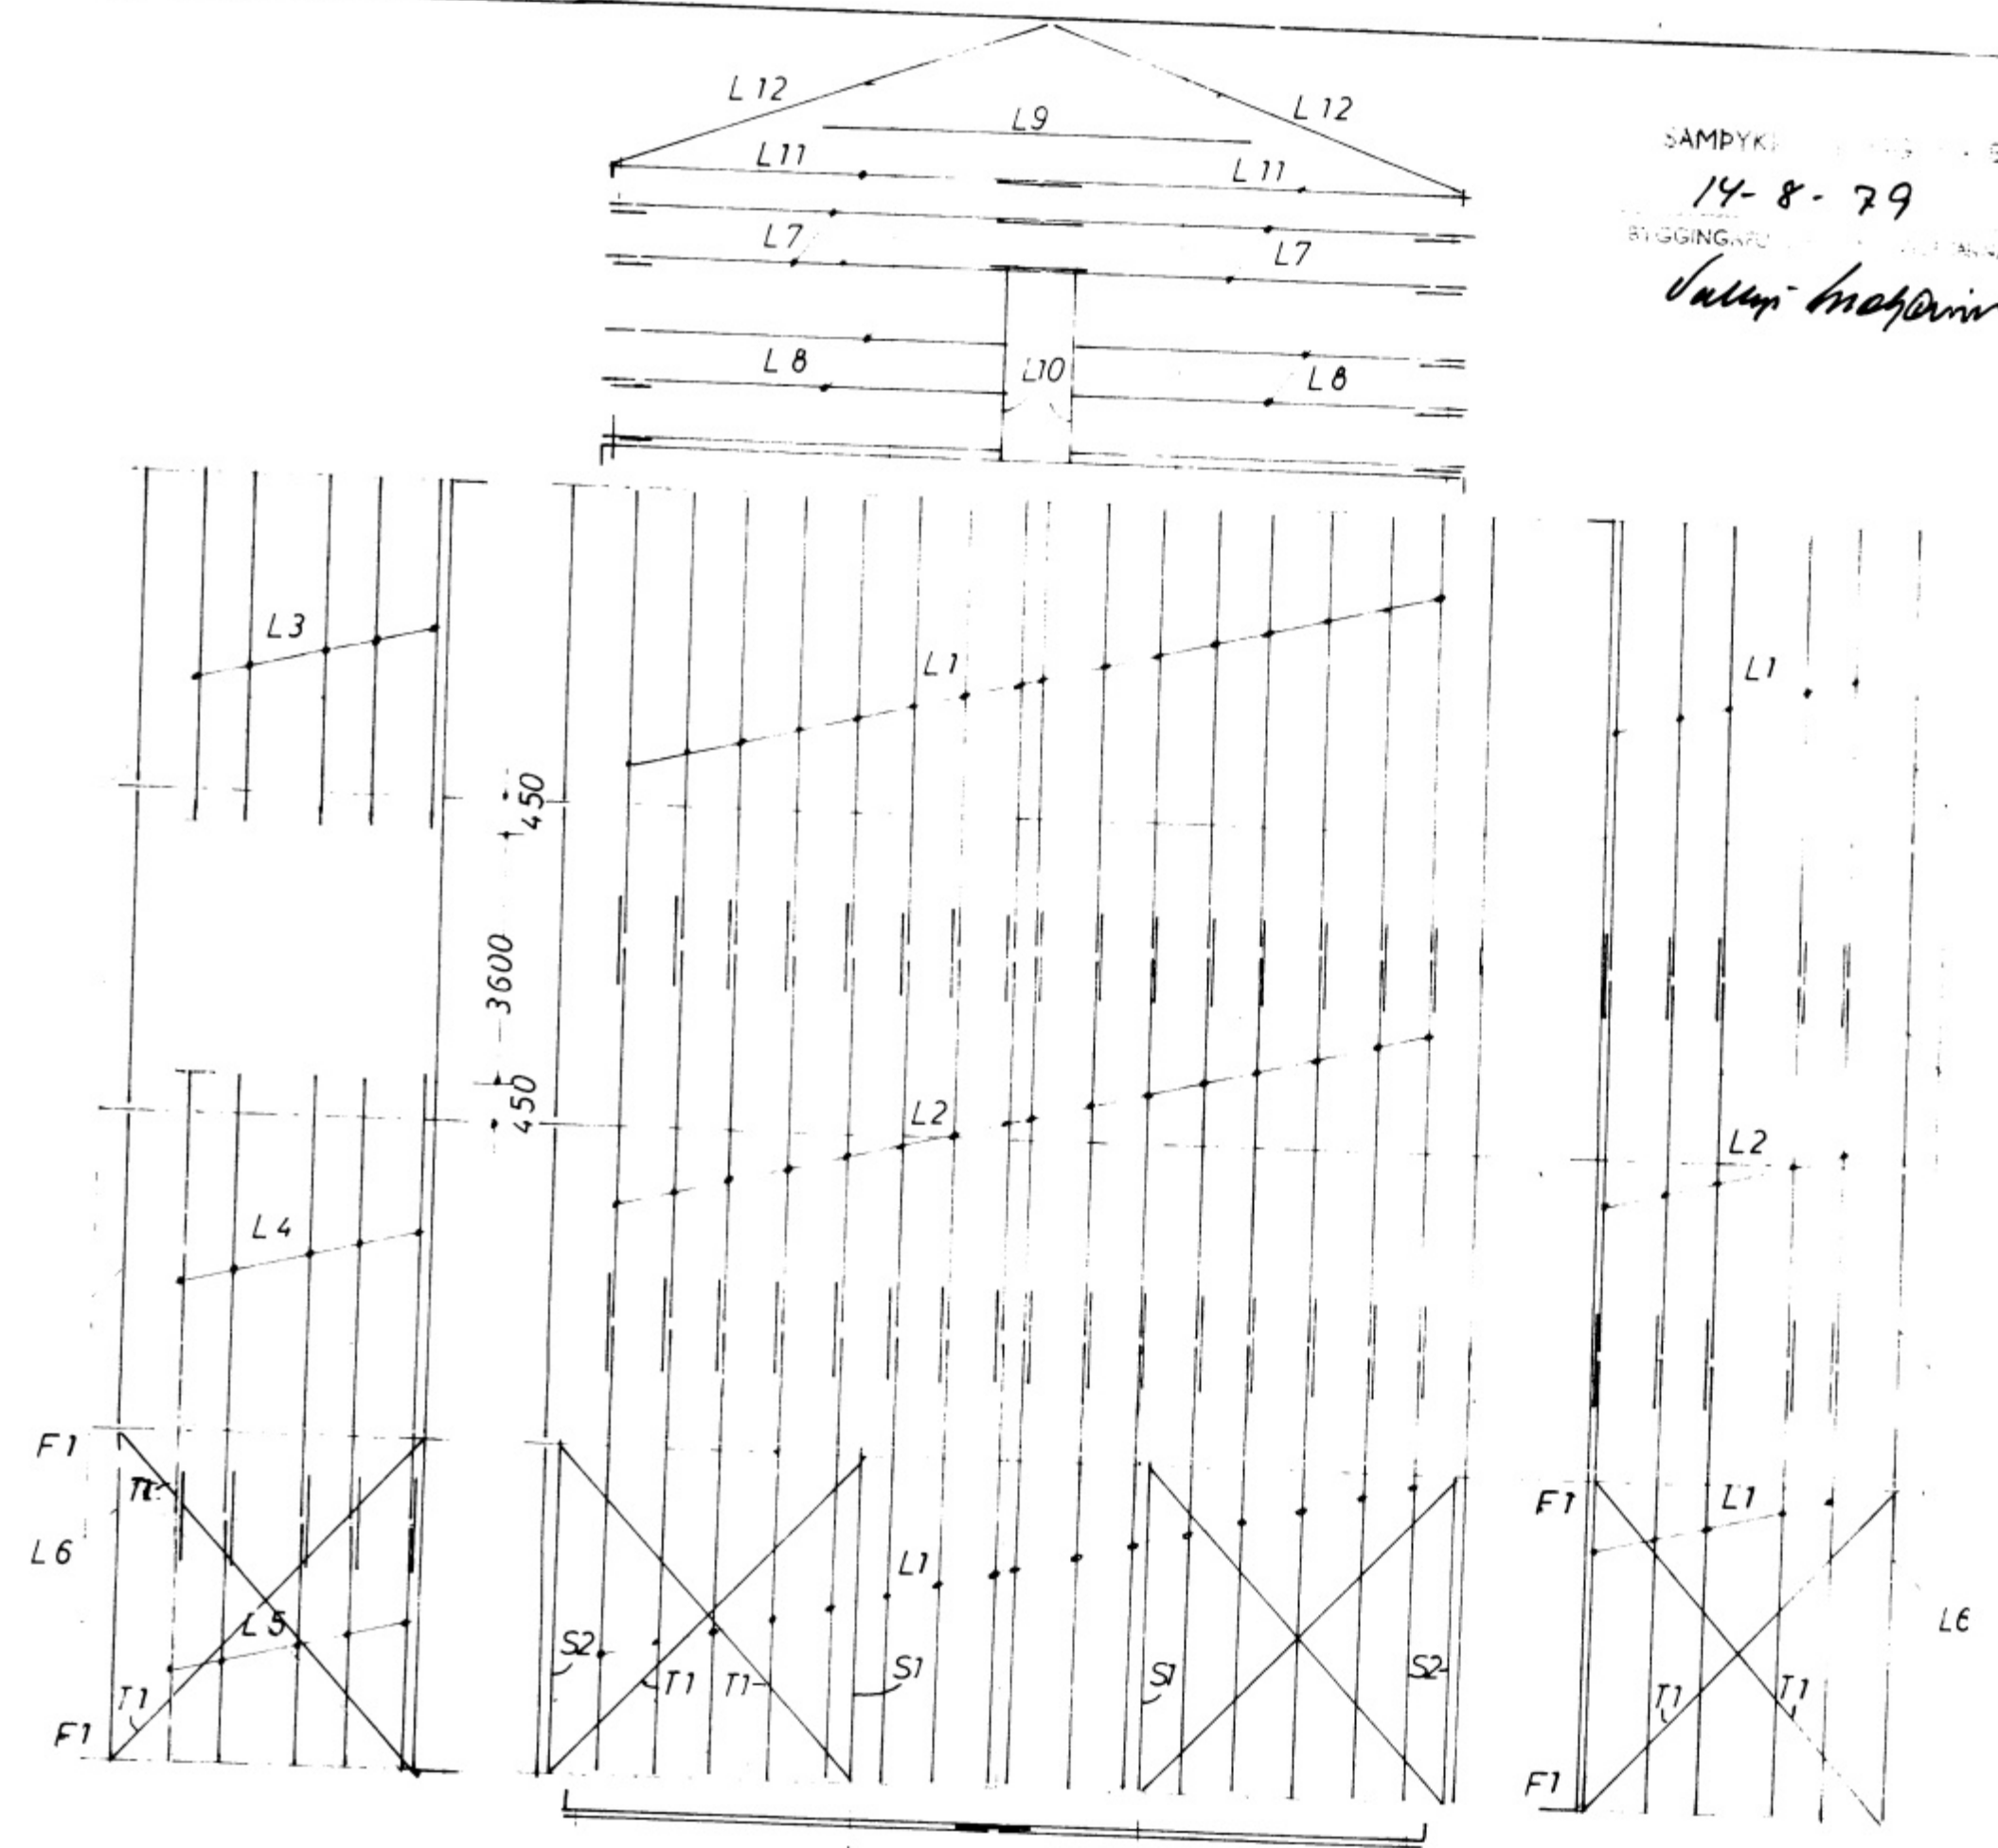


5633

SAMPYKI
 14-8-79
 RYGGINGAFU
 Valur Magnússon

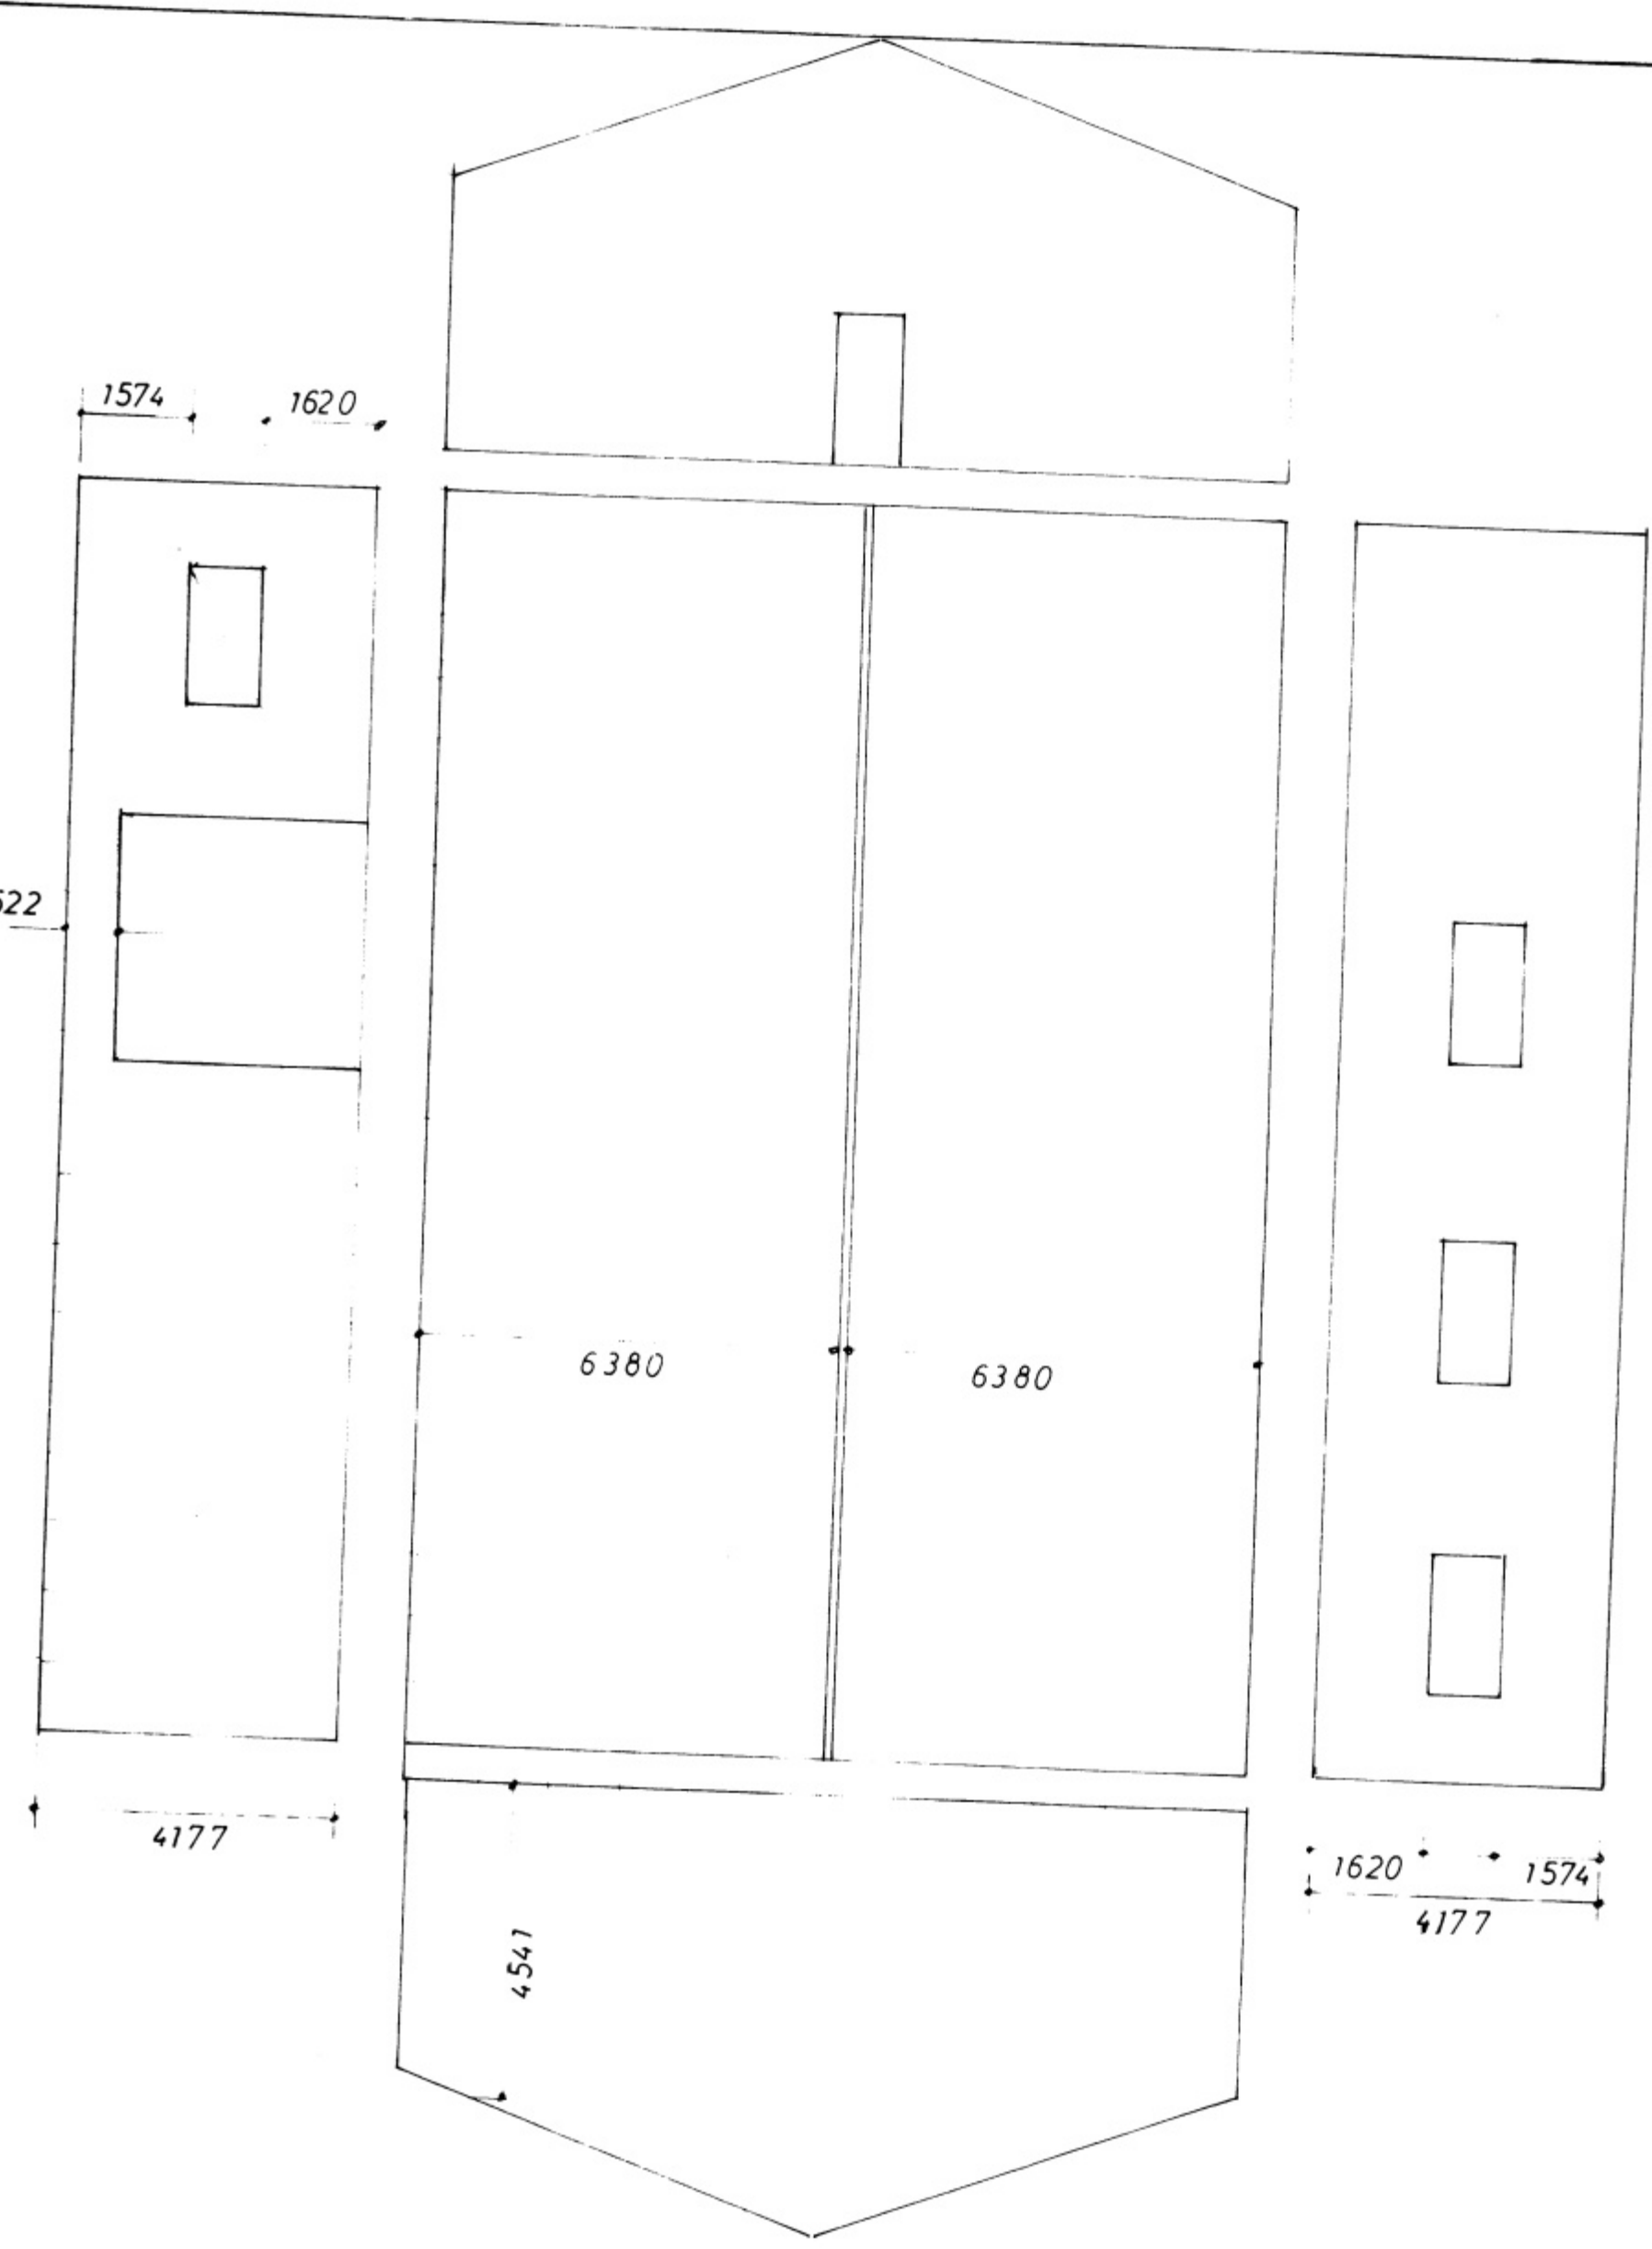

L1	42	6300	2x7"
L2	21	5400	2x7"
L3	5	4950	2x7"
L4	5	6300	2x7"
L5	5	3150	2x7"
L6	8	4500	2x6"
L7	12	5822	2x6"
L8	6	5372	2x6"
L9	2	6300	2x6"
L10	2	3230	2x6"
L11	4	5950	2x6"
L12	8	3200	2x4"

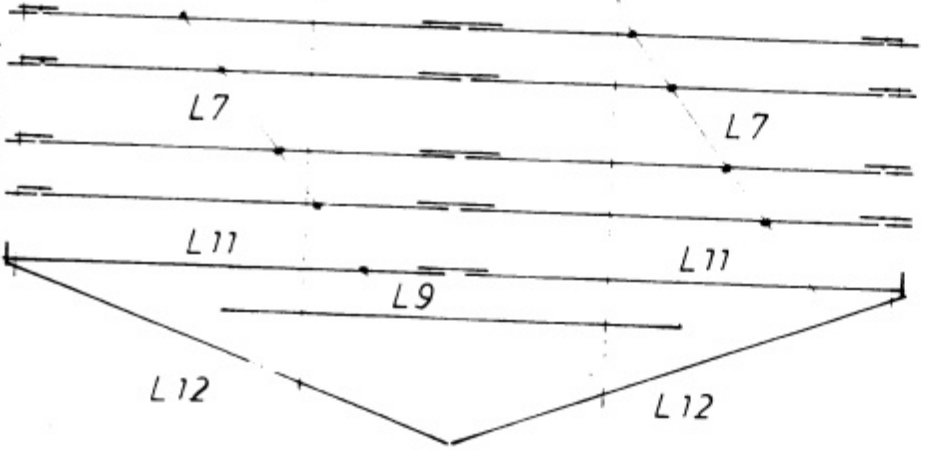

ALLIR LASKAR 1200 mm
 NEMA A HORNUM 500mm

VINDSTÍFUR
 LANGBÖND

SKÖRUN A ÞAKI 1 1/2 GARÐUR
 " " VEGGJUM 1/2 GARÐUR
 UM FRÁGANG SJA TEIKN. NR. 100075-1

KLÆÐNING

GÍSLI H. GUDLAUGSSON
 T/EKNI/FR/ÆÐINGUR
 SÍMI 42970

VERK NR 80 EFNISL NR TEIKN NR 100080-3

TEIKN 14-8-79

VERKEFNI: BIFREIÐAVERKSTÆDI