



SKEMATI 1. EIGNARTEIÐI  
FRYÐINGARFRUMUR VESTURHAFJÓR

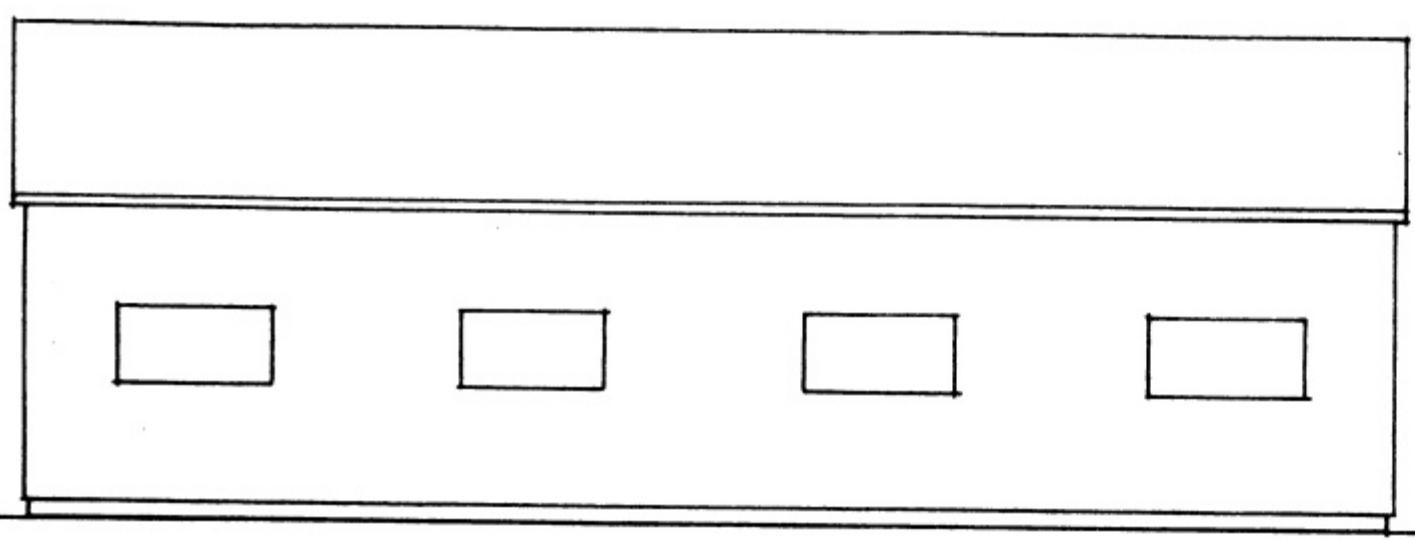


Nordur

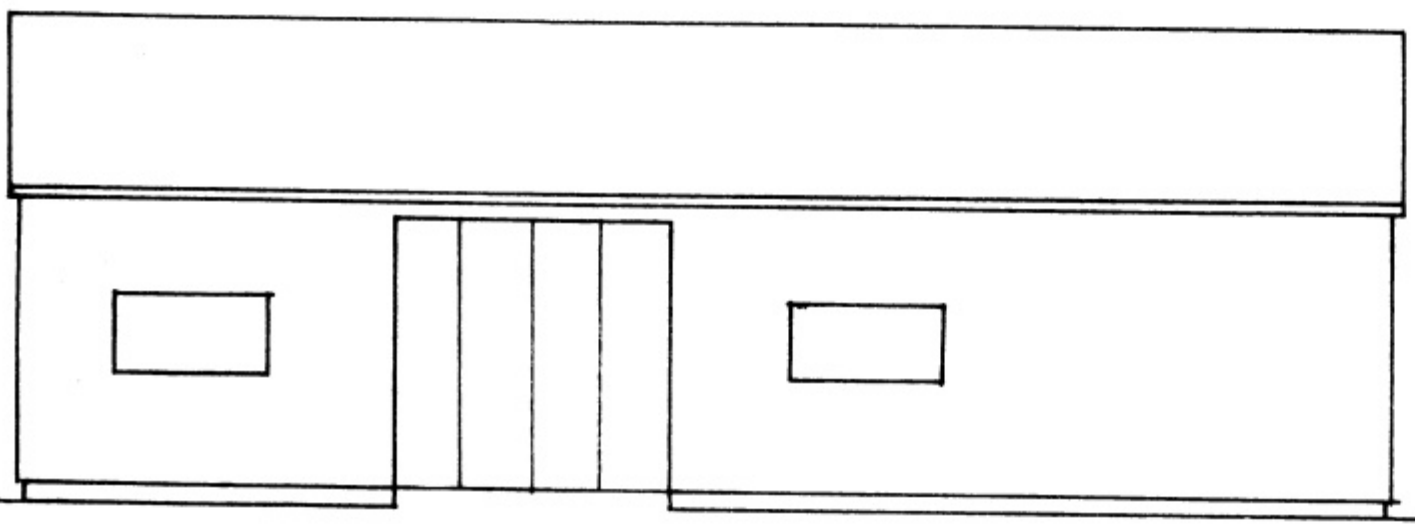

Sudur

+ 200 + 250 + 200 + 250 + 200 + 250 + 200 + 125 +

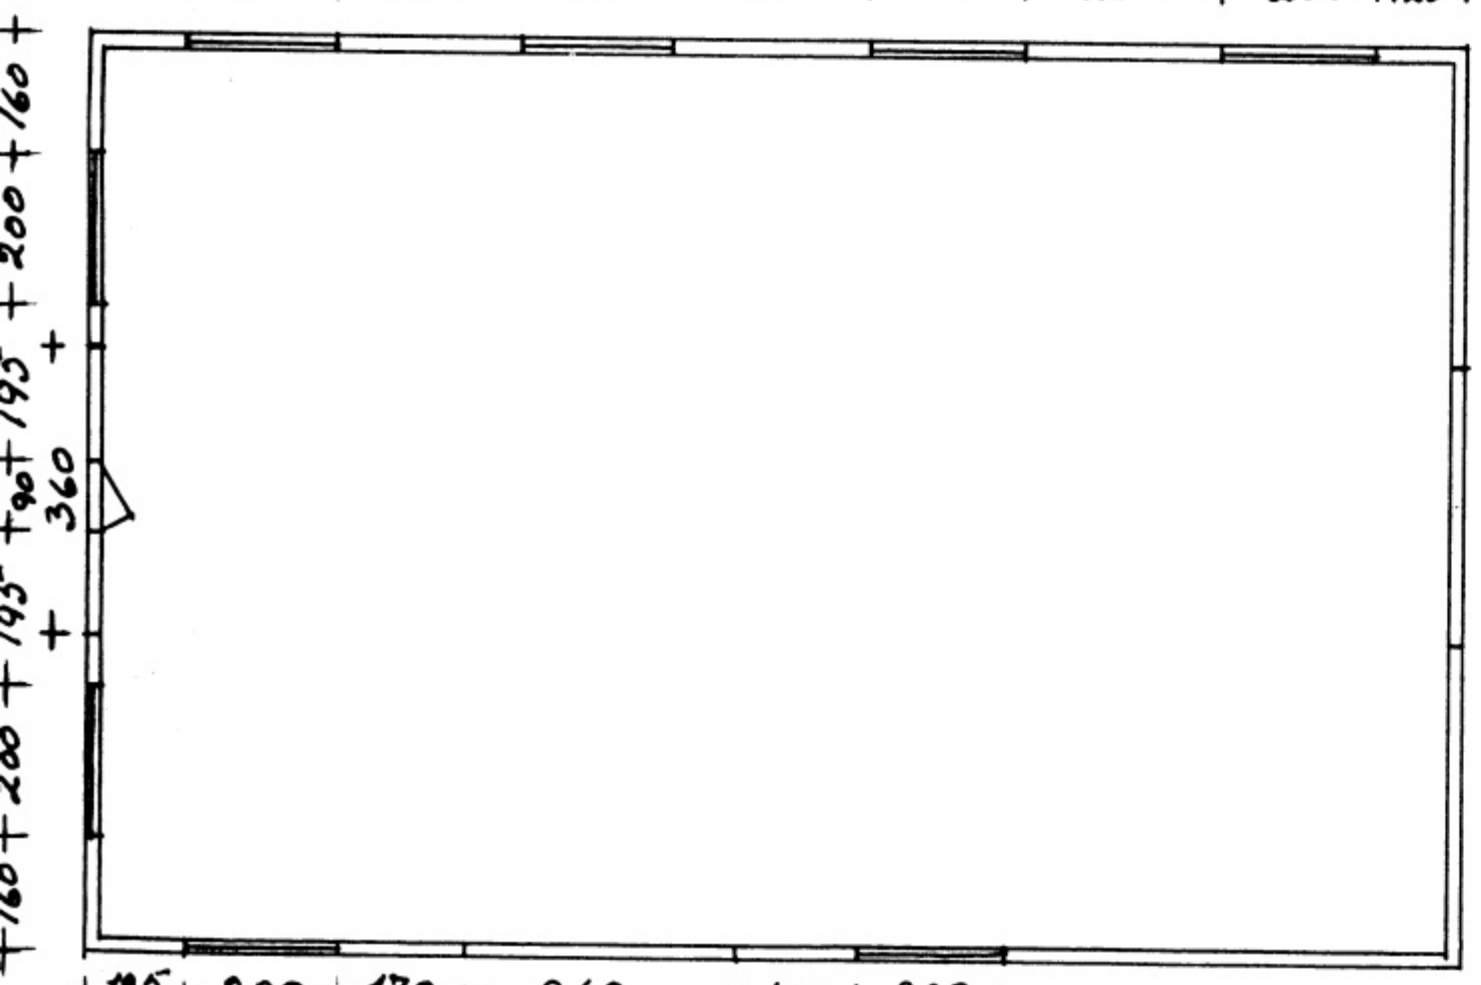

+ 125 + 200 + 170 + 360 + 160 + 200 +

1800

+ 360 +

Mál	
1:100	Bilaverks
Teikn	Páls Helga.
i	Útúit og gru
des	