


SAMPYKKT AF BYGGINGARFULTRUA

27 APR 2000

*[Signature]*  
BYGGINGARFULLTRUINN I VESTMANNAEYJUM

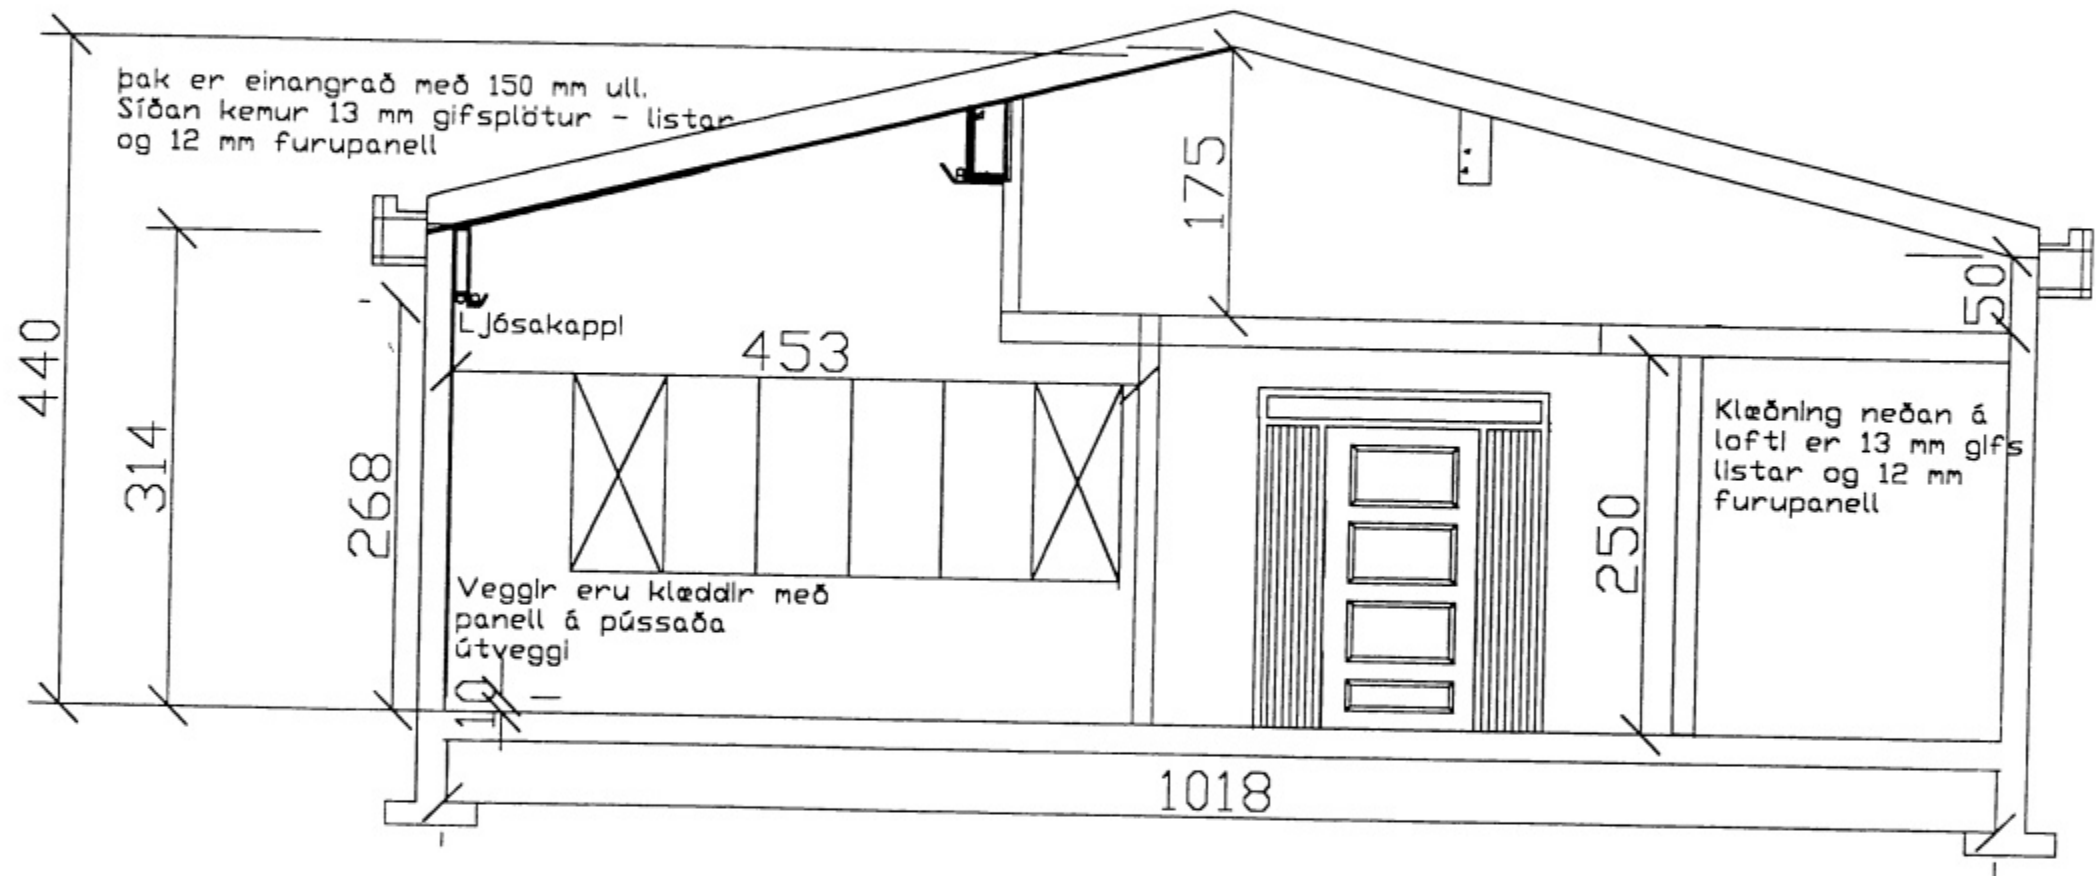

breyting		virkhelti Eyjabústaðir ehf verkefni	ÍSFALAG VESTMANNAEYJA, verk nr 2001	dags. 04.00
breyting A	breyting C			
breyting B	breyting D			
englky. 1:50	telkn bK			