


Rotþró

SAMÞYKKT AF BYGGINGARFULLTRUA

27 APR. 2000

[Signature]
BYGGINGARFULLTRUINN VESTMANNNAEYJUM

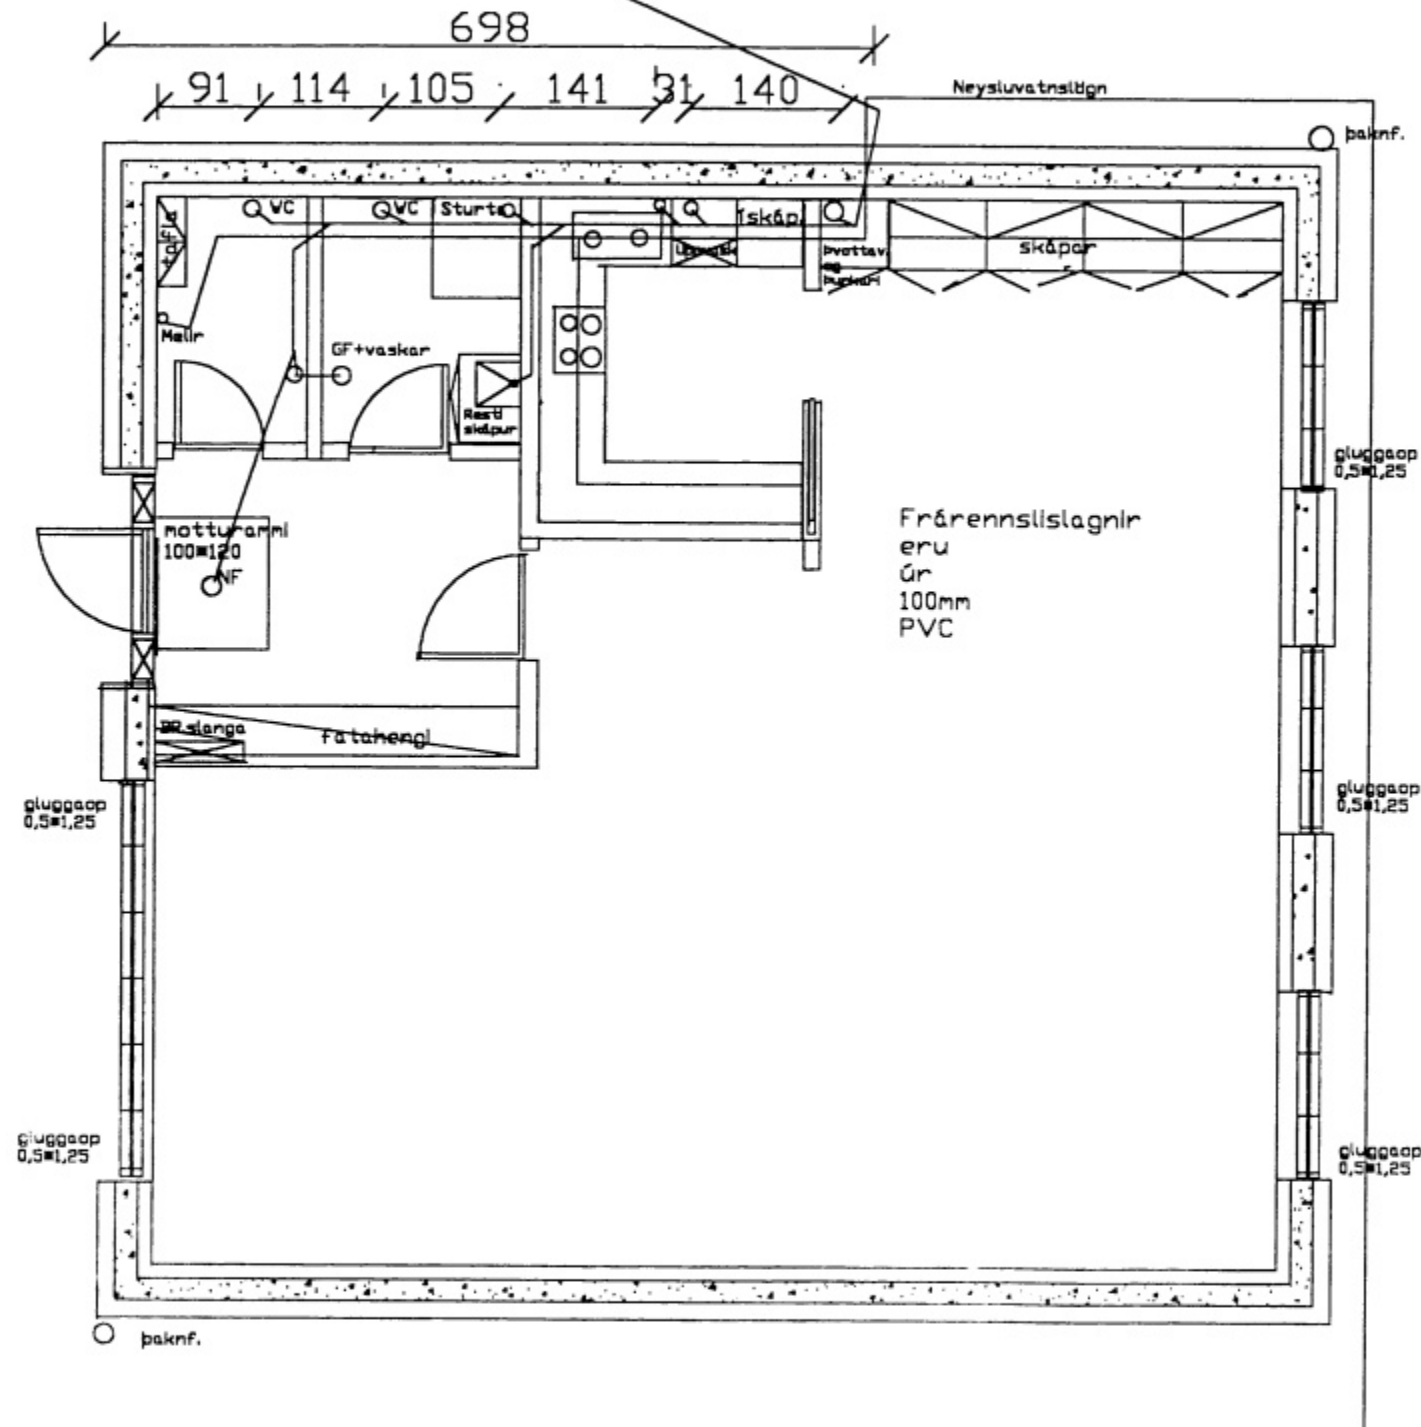

breyting			
breyting A	breyting C	verkefni Eyjóðstafr ehf	10 TÆLAG VESTMANNNAEYJA
breyting B	breyting D	verkefni	verk nr 2001
nr 150	tekn. BK	anna@BK	16.02.2000
			tekn. nr 102
			breyting

10 TÆLAG VESTMANNNAEYJA
PÁRÞUR KARLSSON
STRANDVEGI 28 900 VESTMANNNAEYJUM
SÍMI 488-1100 TELEFAX 488-1111