




Handwritten signature

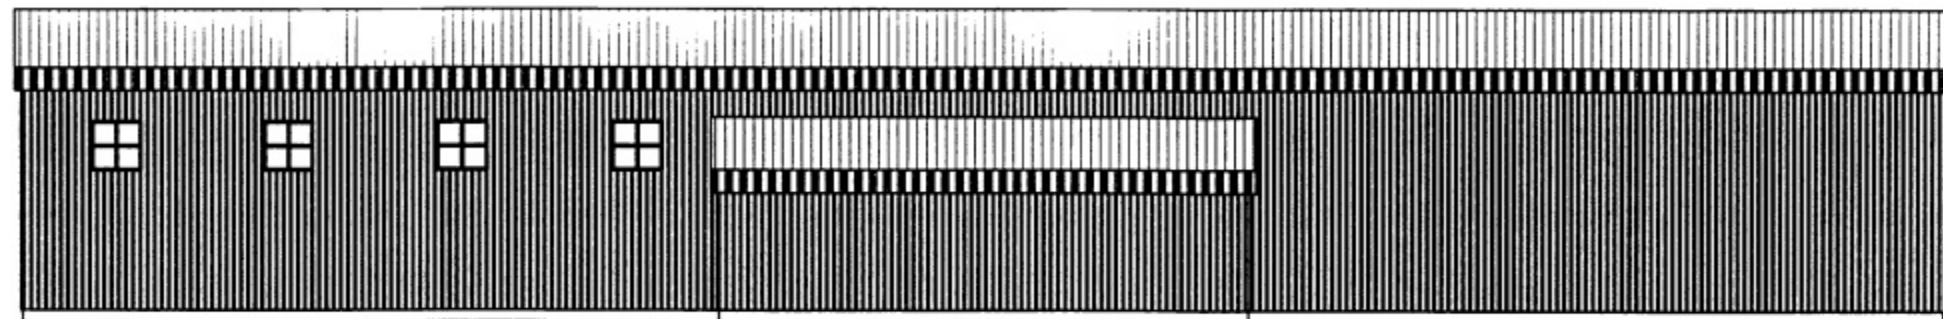


AUSTURHLID

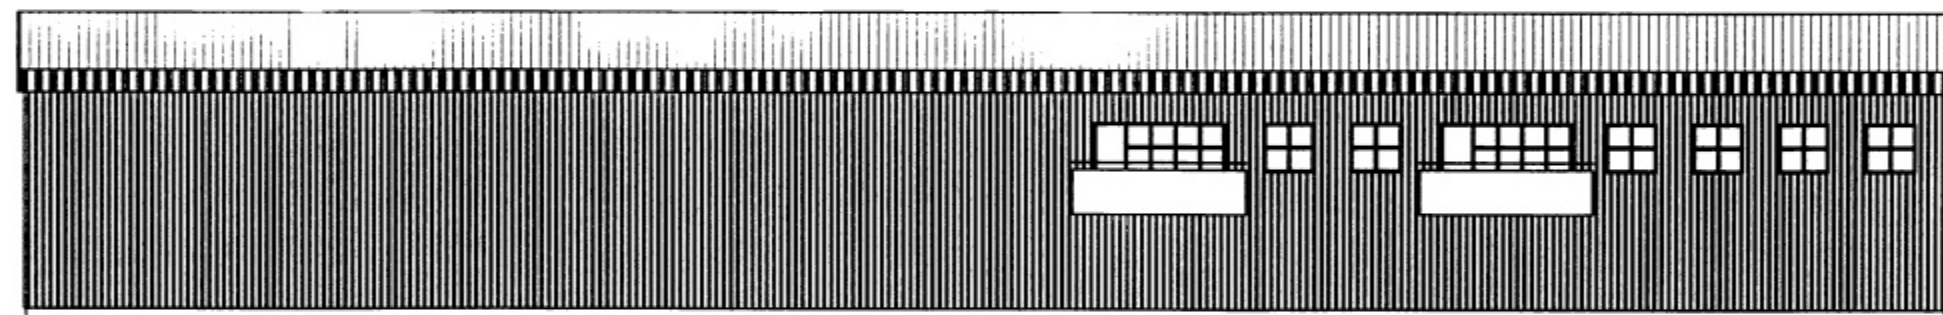

VESTURHLID

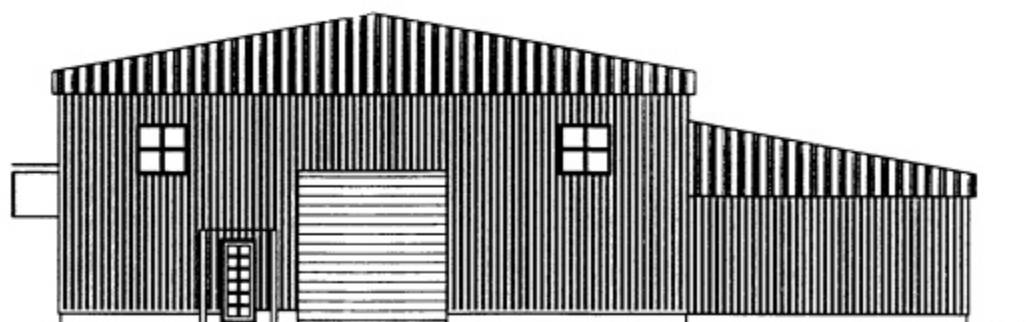

SUDURHLID

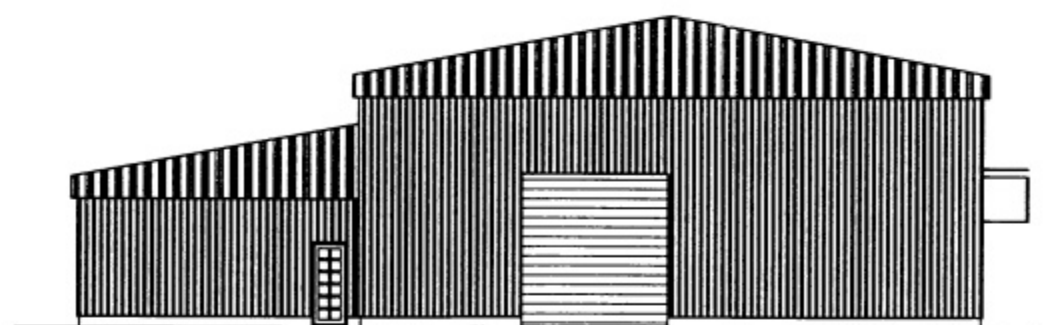

NORÐURHLID

breyting					
breyting A	breyting C	verkheiti	OFANLEITISVEGUR VESTMANNAEYJUM	TEIKNISTOFA PZ EHF	verk nr.9938
breyting B	breyting D	verkefni	HEILDVERSLUN KARL KRISTMANNSS OTLIT	RADGJAFVERKFRIDJONUSTA F.R.V. KIRKJUVEGI 23 900 VESTMANNAEYJUM. SIMI 481-2711, -2239 TELEFAX 481-3076	ag. JCL. 13
maillkv. 1:100	teikn. EA	hanna SP		teikn. nr.103	breyting