


Handwritten signature or initials.

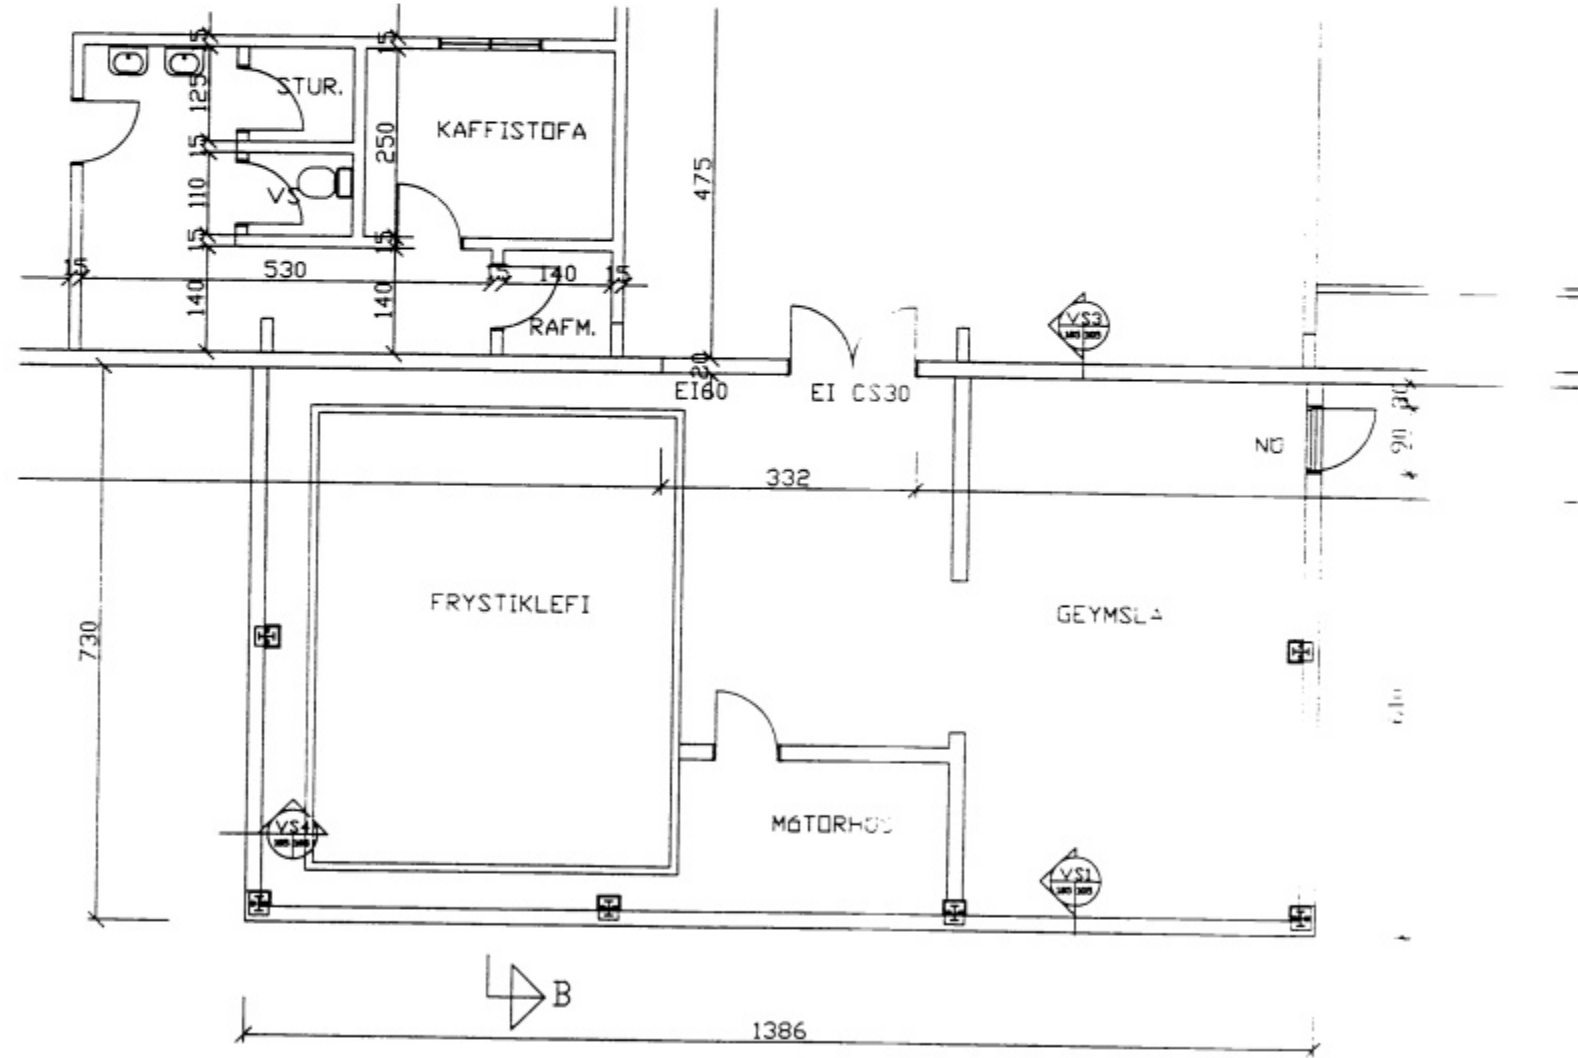

GRUNNMYND 1. HÆÐ

breyting			
breyting A	breyting C	verkefni	OFANLEITISVEGUR VESTMANNAEYJUM
breyting B	breyting D	verkefni	HEILDVERSLUN KARL KRISTMANN'S GRUNNMYND 1.HÆÐ OG SÆRTEIKNINGAR
skilv. 1:50, 1:101 tekn. EA	hanna&SP	TEIKNISTOFA PZ EHF	verk nr.9938
		RAGJAFARVERKFRÉÐIPJÓNUSTA F.R.V. KIRKJUVEGI 23 900 VESTMANNAEYJUM. Sími 481-2711. -2239 TEL/FAX 481-2074	agur JGU: 7