



SAMPYKKT AF BYGGINGARFULTRÚA

16. APR. 2018  
*Sigurður Góji*  
 BYGGINGARFULTRÚINN Í VESTMANNAEYJUM

Sampykkt á fundi byggingar-  
 nefndar Vestmannaeyja  
 16. APR. 2018  
 Byggingarfulltrúinn í Vestmannaeyjum

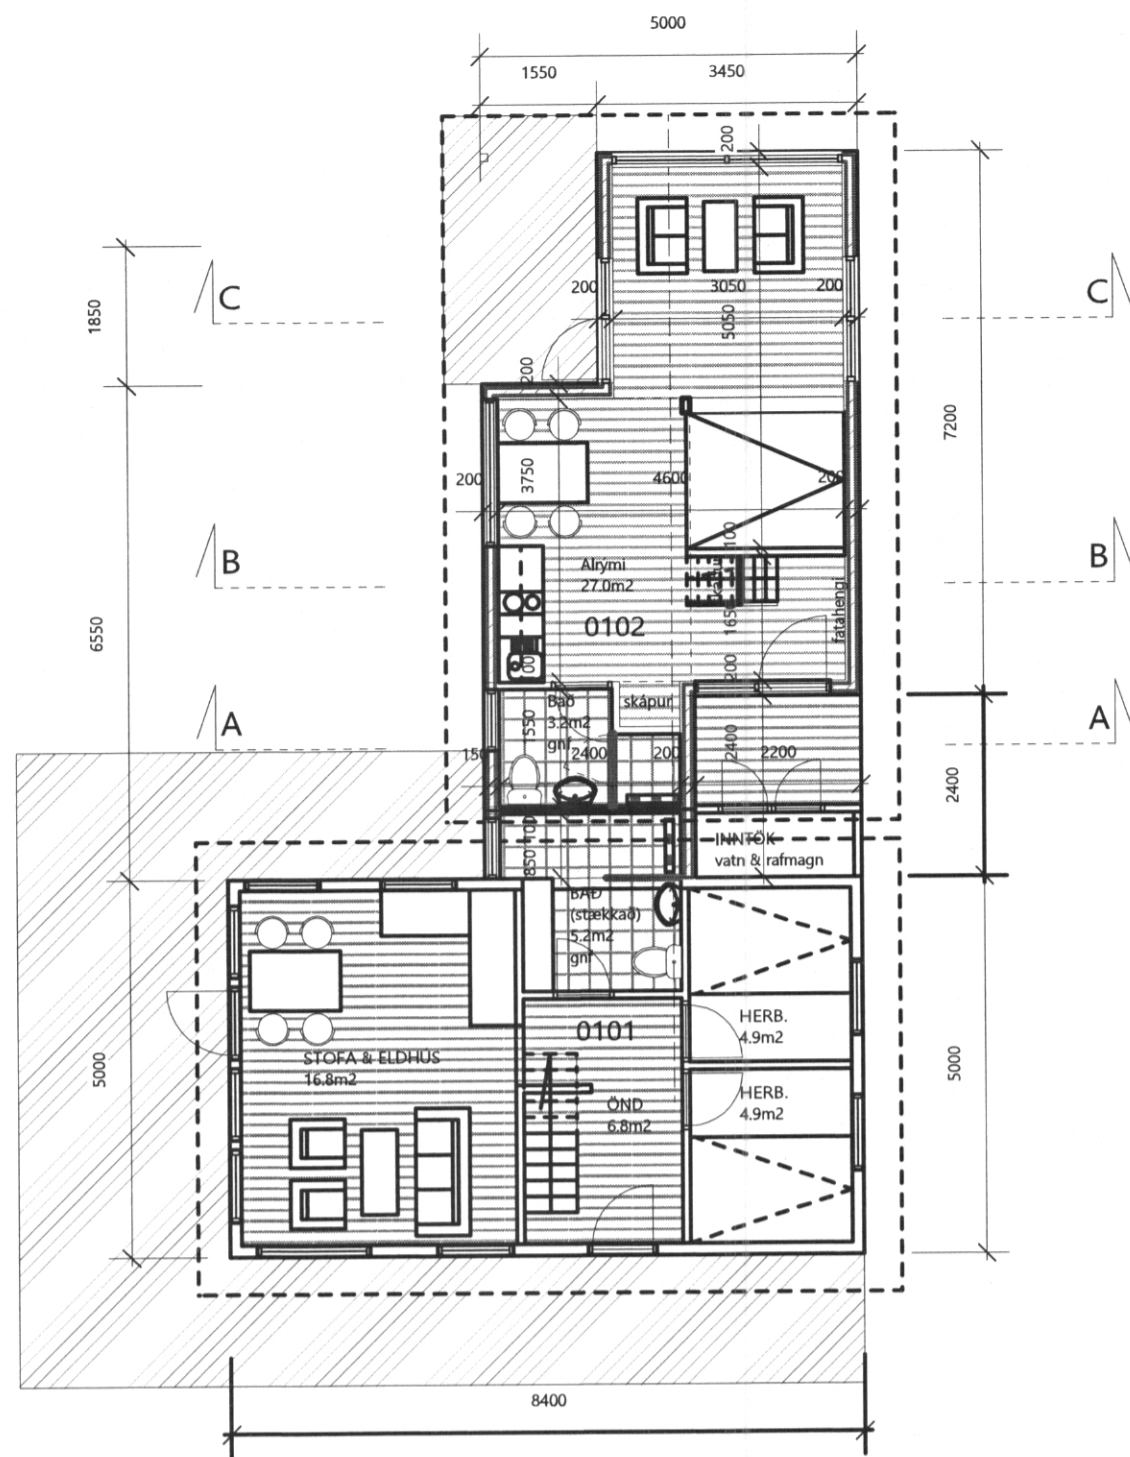

GRUNNMYND 1. H

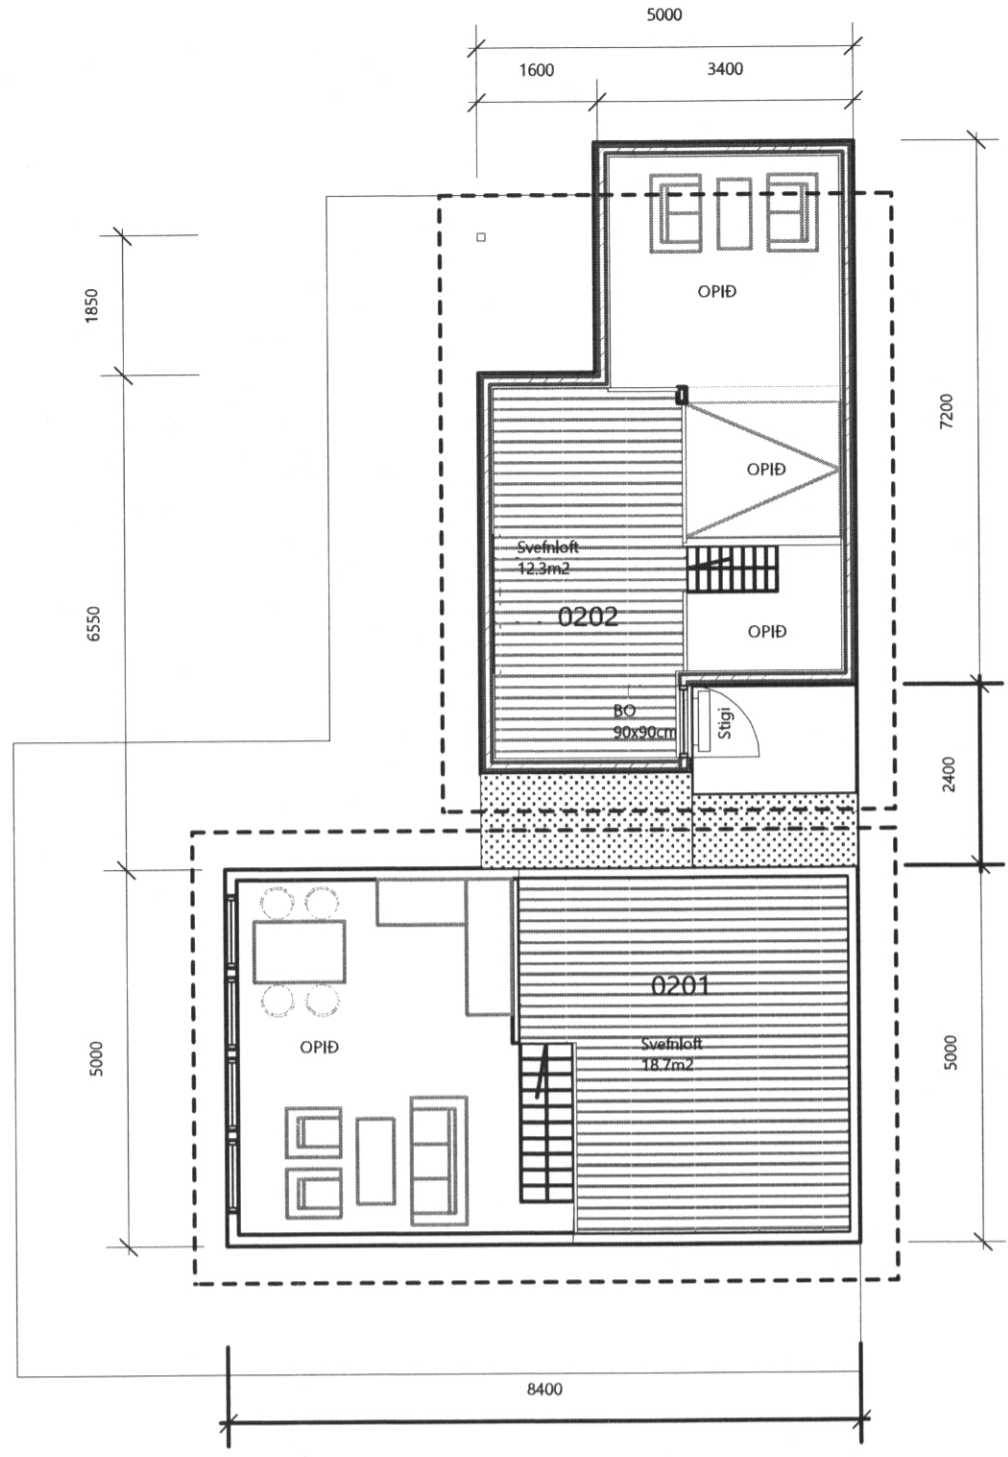

GRUNNMYND 2. H




VERK

OFANLEITISVEGUR 16

TEIKNING  
 GRUNNMYNDIR &  
 SNEIDINGAR

VERKKAUPI  
 MAMMA STEINA EHF

MÆLIKVARÐI: 1:100	TEIKNING NR.:
DAGSETNING: 16.3.2018	TEIKNAD: GÓJ

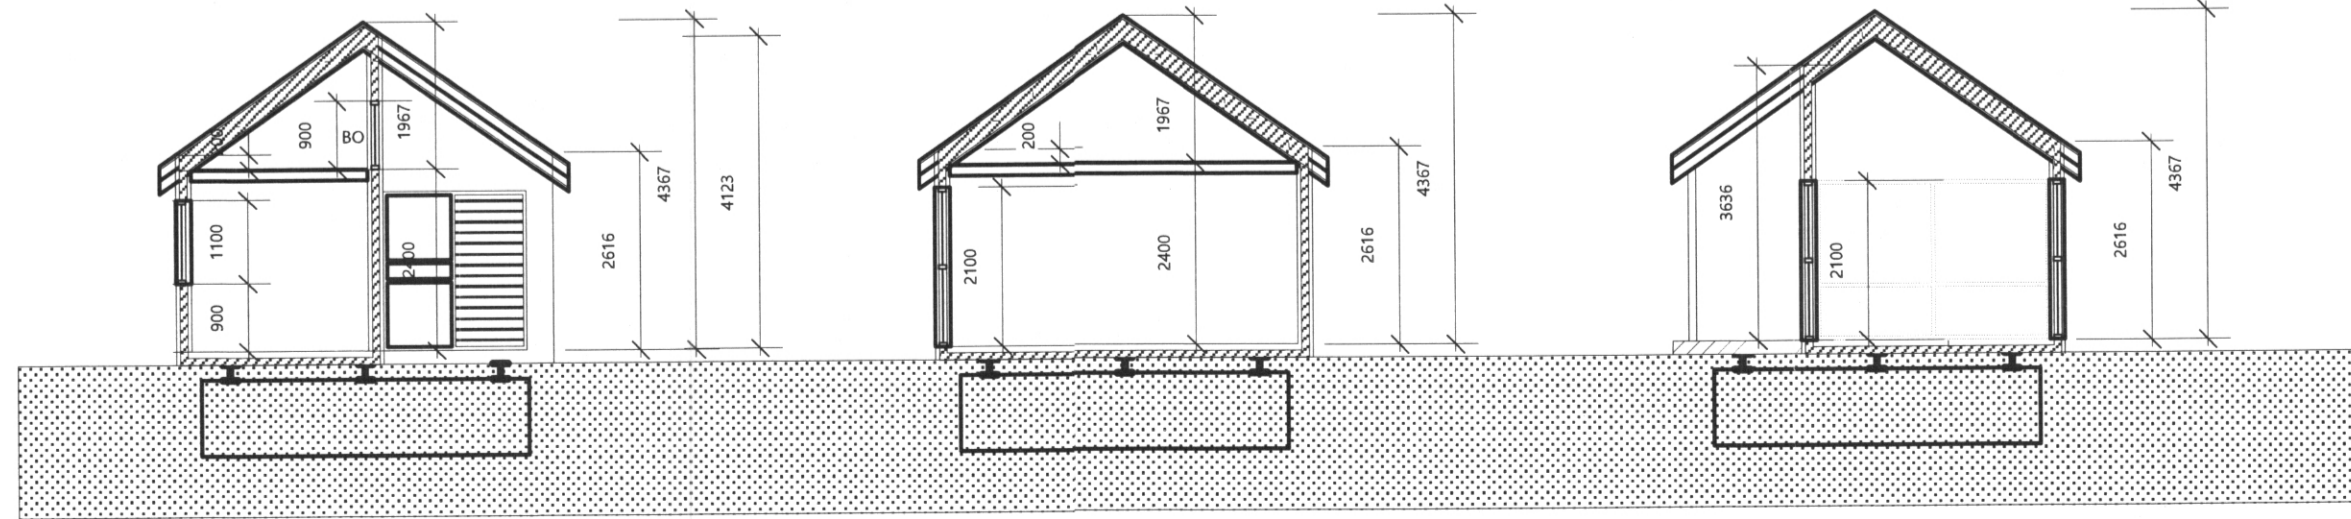

SNEIDING A-A

SNEIDING B-B

SNEIDING C-C



*Góji*  
 GUNNLAUGUR Ó. JOHNSON  
 arkitekt fa  
 ÁRBÓT 270 MOSFELLSBÆ  
 KT.080657 7819  
 S. 864 2625  
 E.goj@centrum.is