

SAMÞYKKT AF BYGGINGARFULLTRÚA

30. MAR. 2020

*Sigurður Bj.*

BYGGINGARFULLTRÚINN Í VESTMANNAEYJUM

UNDIRRITUN SAMRÆMINGARHÖNNUNAR

*Sigurður Bj.* 270623-044




Samþykkt á fundi byggingarfulltrúunnar Vestmannaeyja

2. MAR. 2020

Byggingarfulltrúinn í Vestmannaeyjum

3315

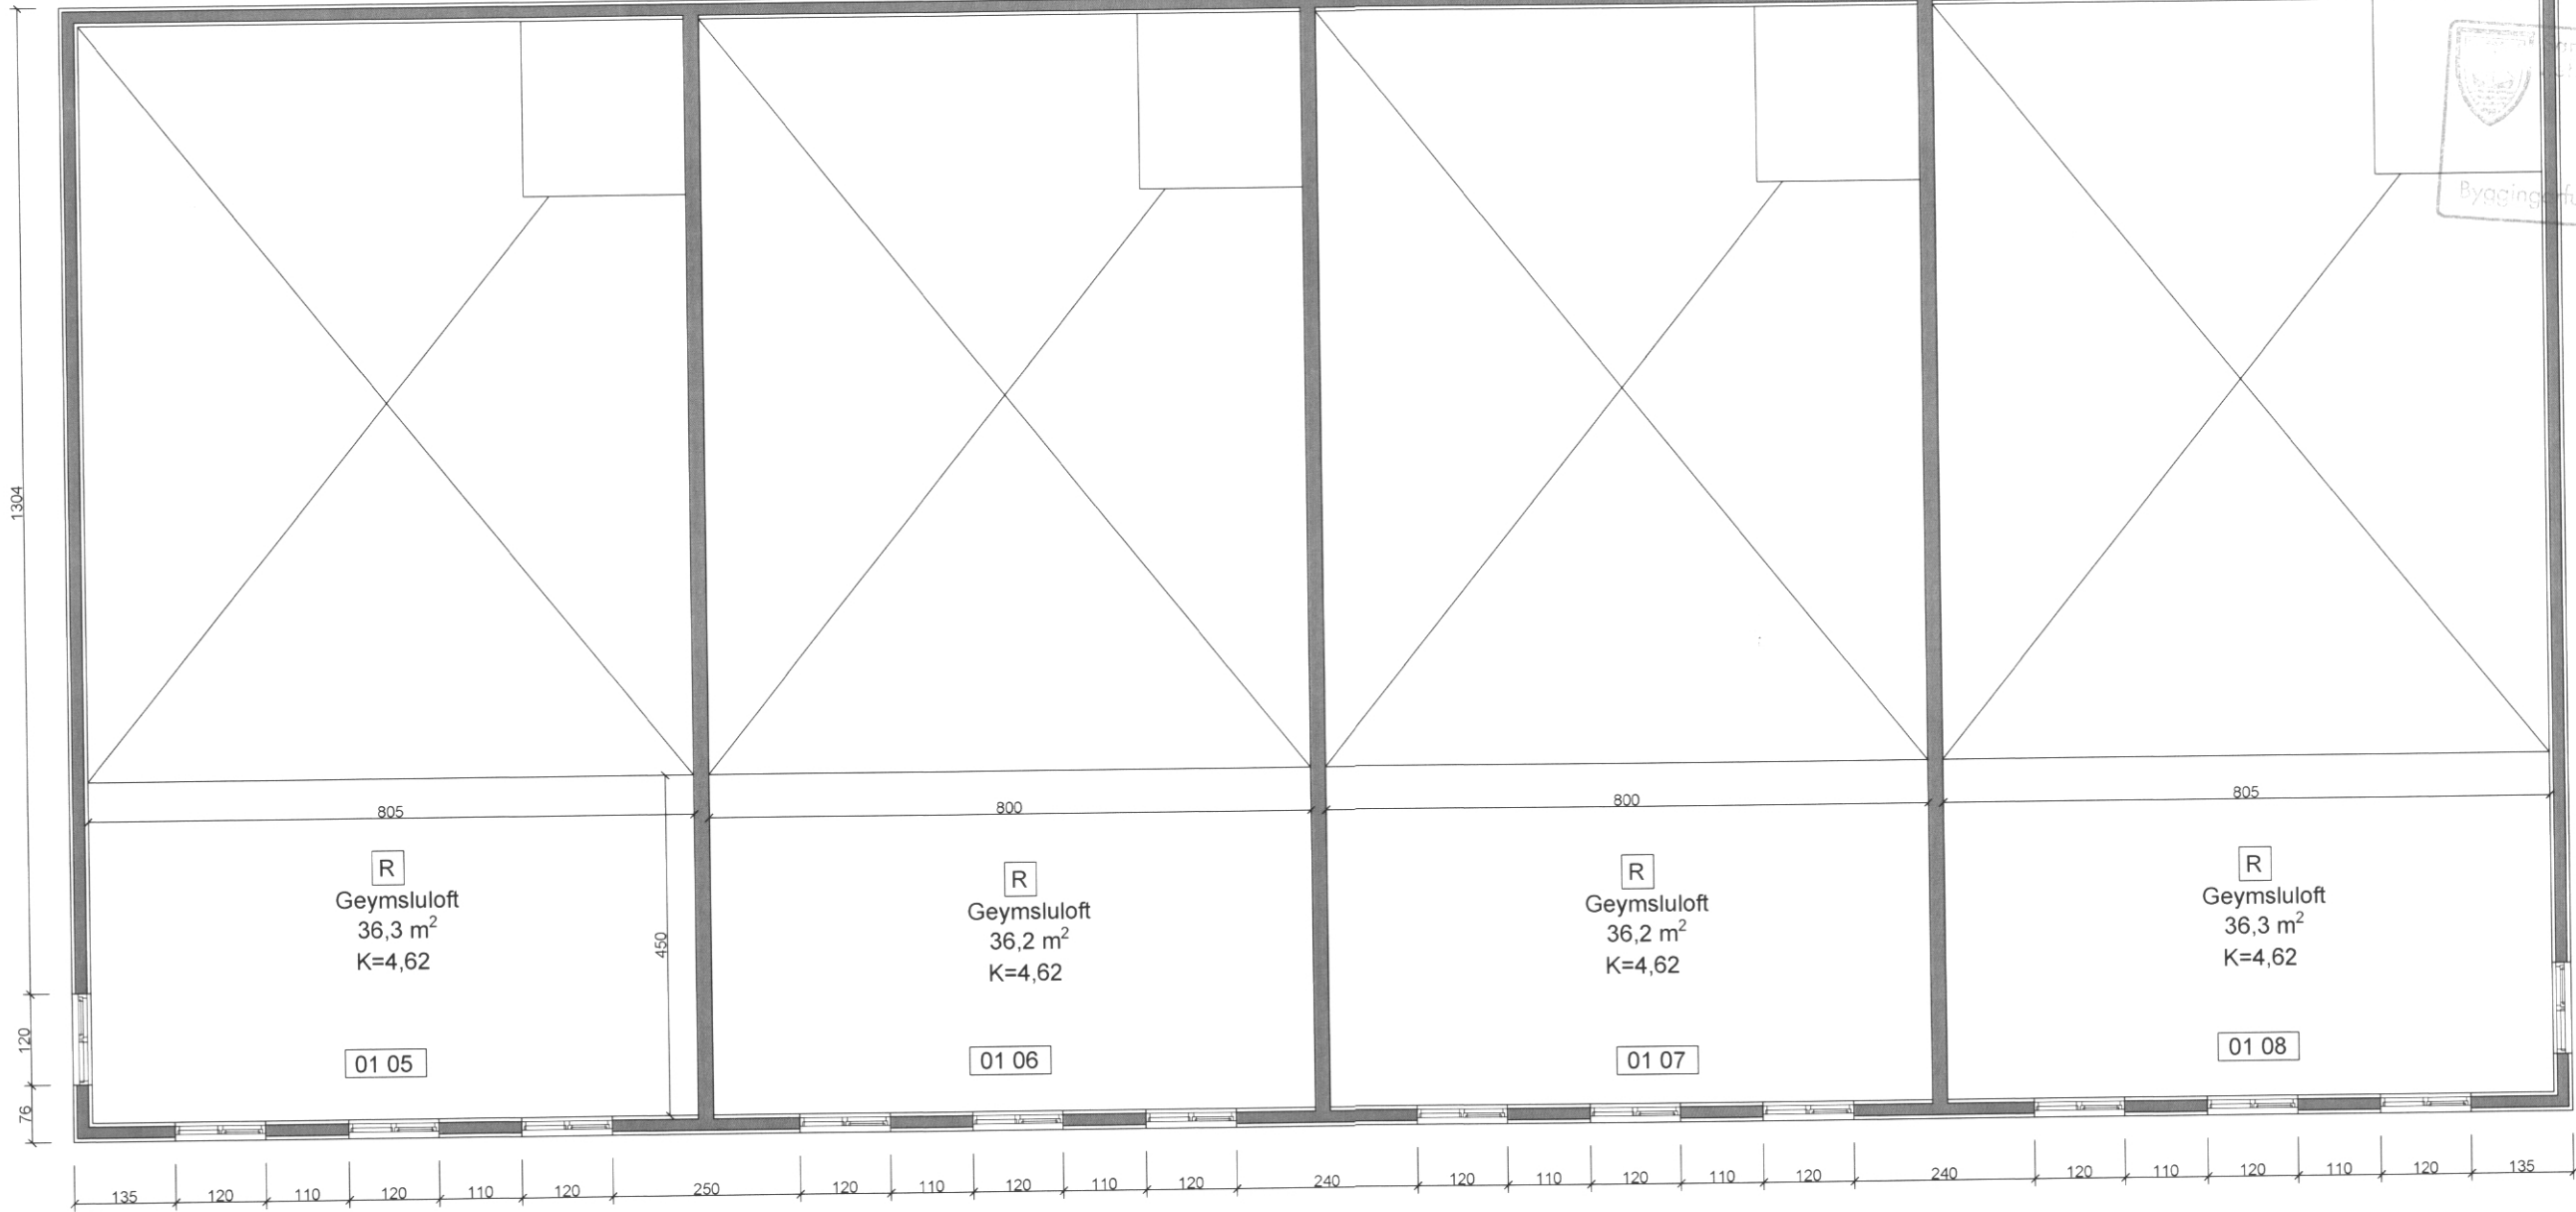

R  
Geymsluloft  
36,3 m<sup>2</sup>  
K=4,62

01 05

R  
Geymsluloft  
36,2 m<sup>2</sup>  
K=4,62


01 06

R  
Geymsluloft  
36,2 m<sup>2</sup>  
K=4,62

01 07

R  
Geymsluloft  
36,3 m<sup>2</sup>  
K=4,62

01 08

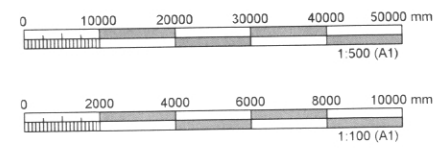

TILVISUN	UTG DAGS	SKYRINGAR	TEIK	HANN	RYNT	SAMP	UTG DAGS	SKYRINGAR	TEIK	HANN	RYNT	SAMP

**tpz**  
teiknistofa

Kirkjuvegi 23 900 Vestmannaeyjum  
Sími 481-2711  
tpz@teiknistofa.is  
www.teiknistofa.is

ÚTG DAGS	HANNAD	MÆLIKVARÐI
30.03.2020	KH/BB/BM	1:50 (A1)
YFIRFARIÐ	TEIKNAD	
PZ	KH/GG/BM	
SAMÞYKKT:	<i>Sigurður Bj.</i> 270623-044	

OFANLEITISVEGUR 27 900 VESTMANNAEYJUM SÉRUPPDRÆTTIR GRUNNMYND MILLILOFTS OG SKRÁNINGARTAFLA	VERKFANG 1818-1 TEIKNING	103
---	--------------------------	-----