



GRUNNMYND 1:100

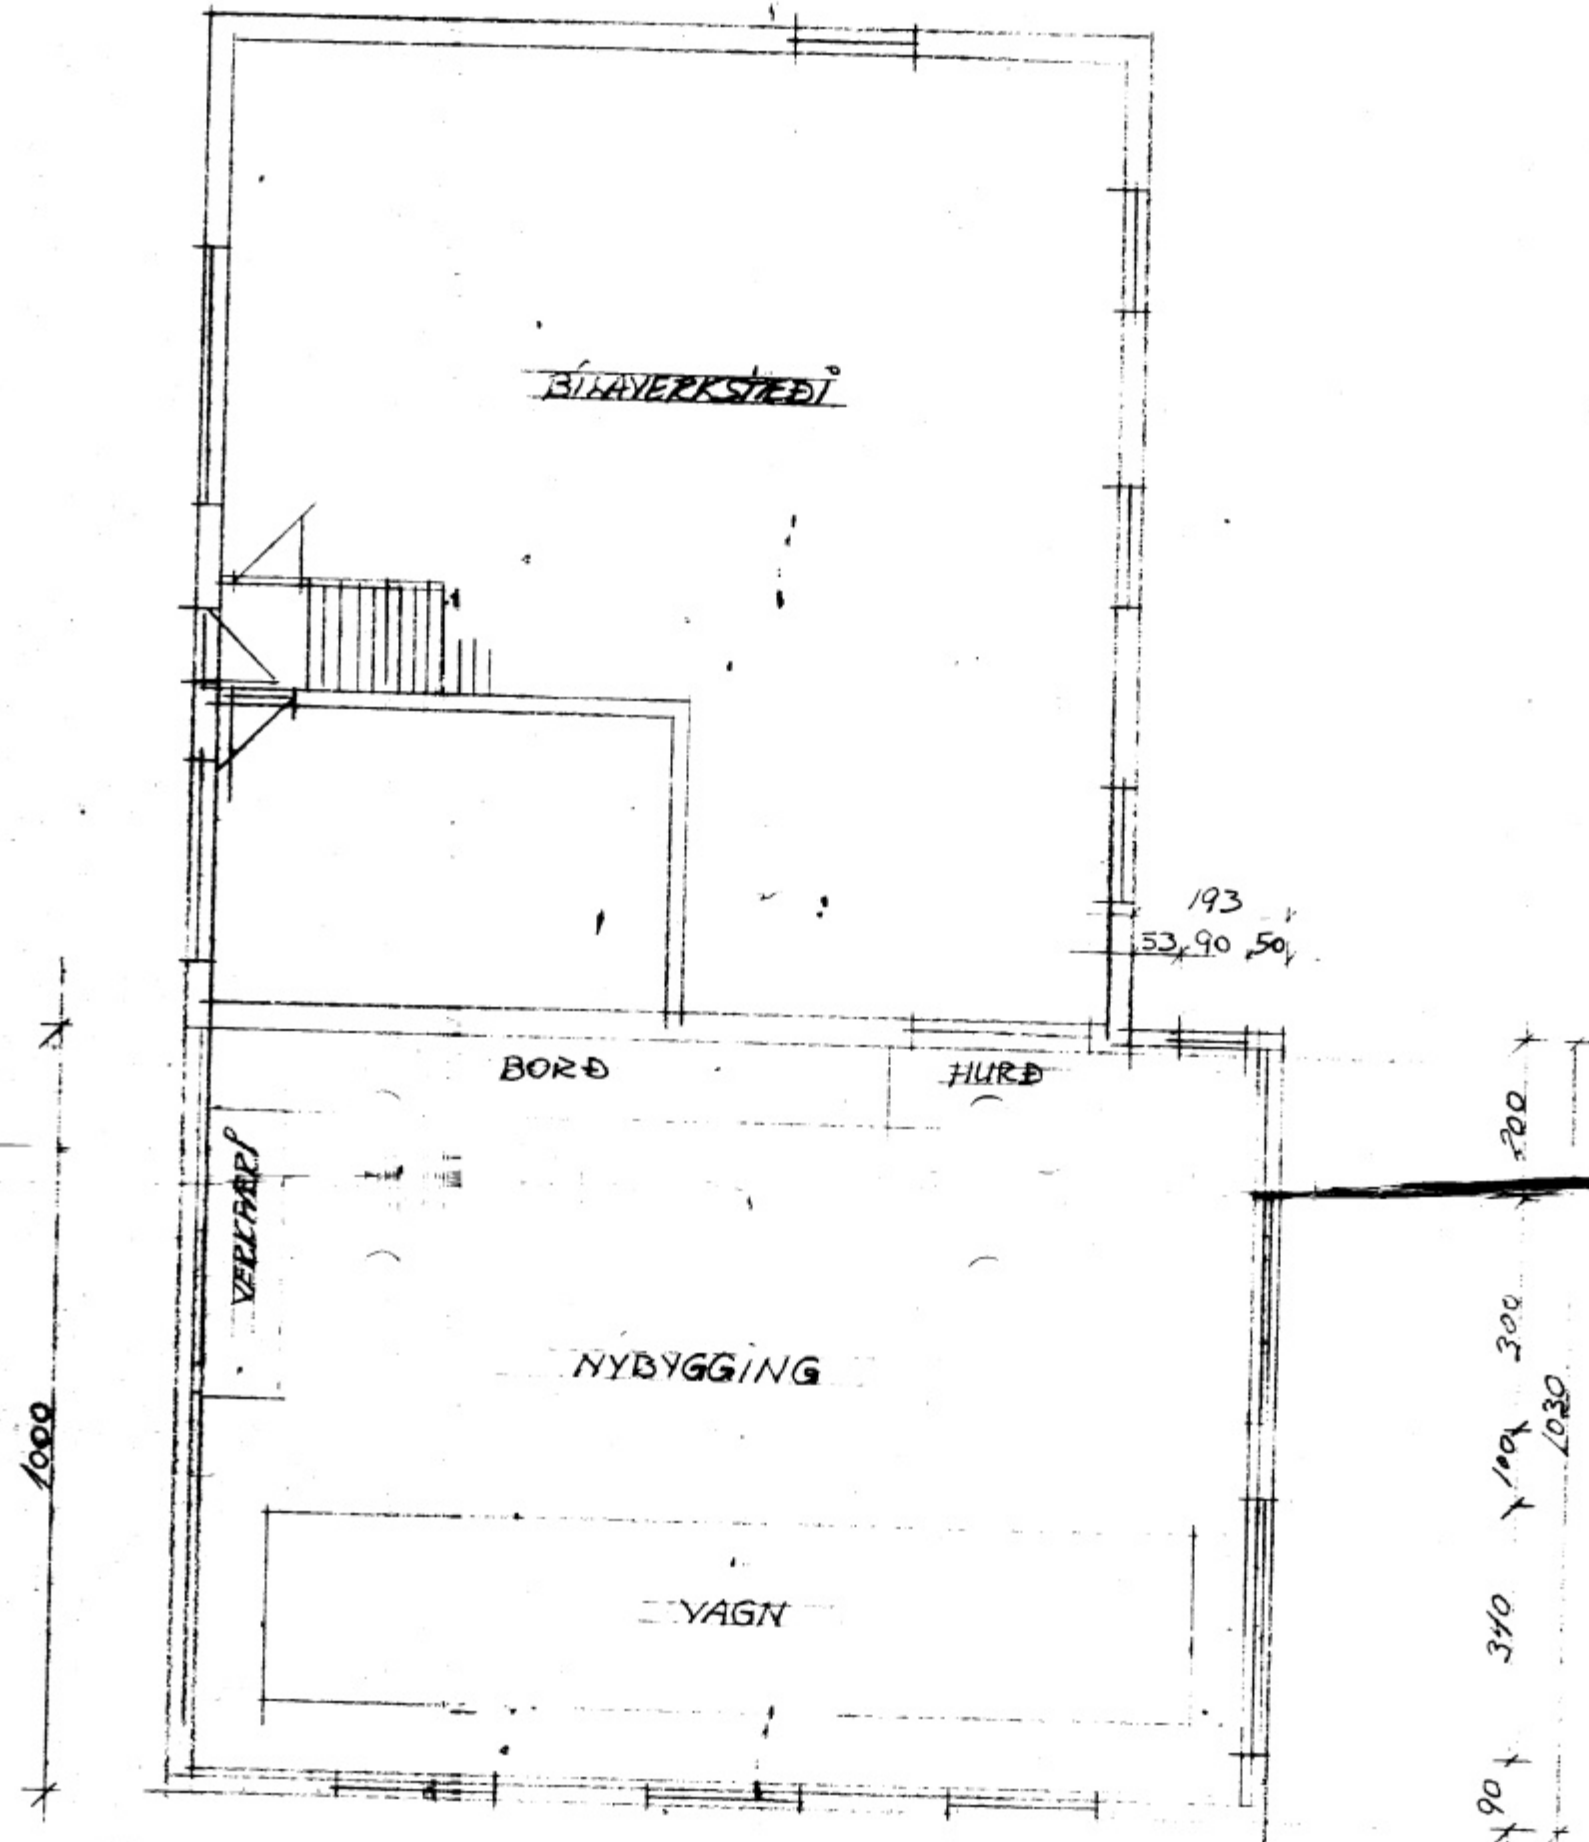


\* 225 \* 200 \* 200 \* 200 \* 200 \* 200 \* 225 \*  
 \* 1450 \*

AFSTÖÐUMYND 1:500

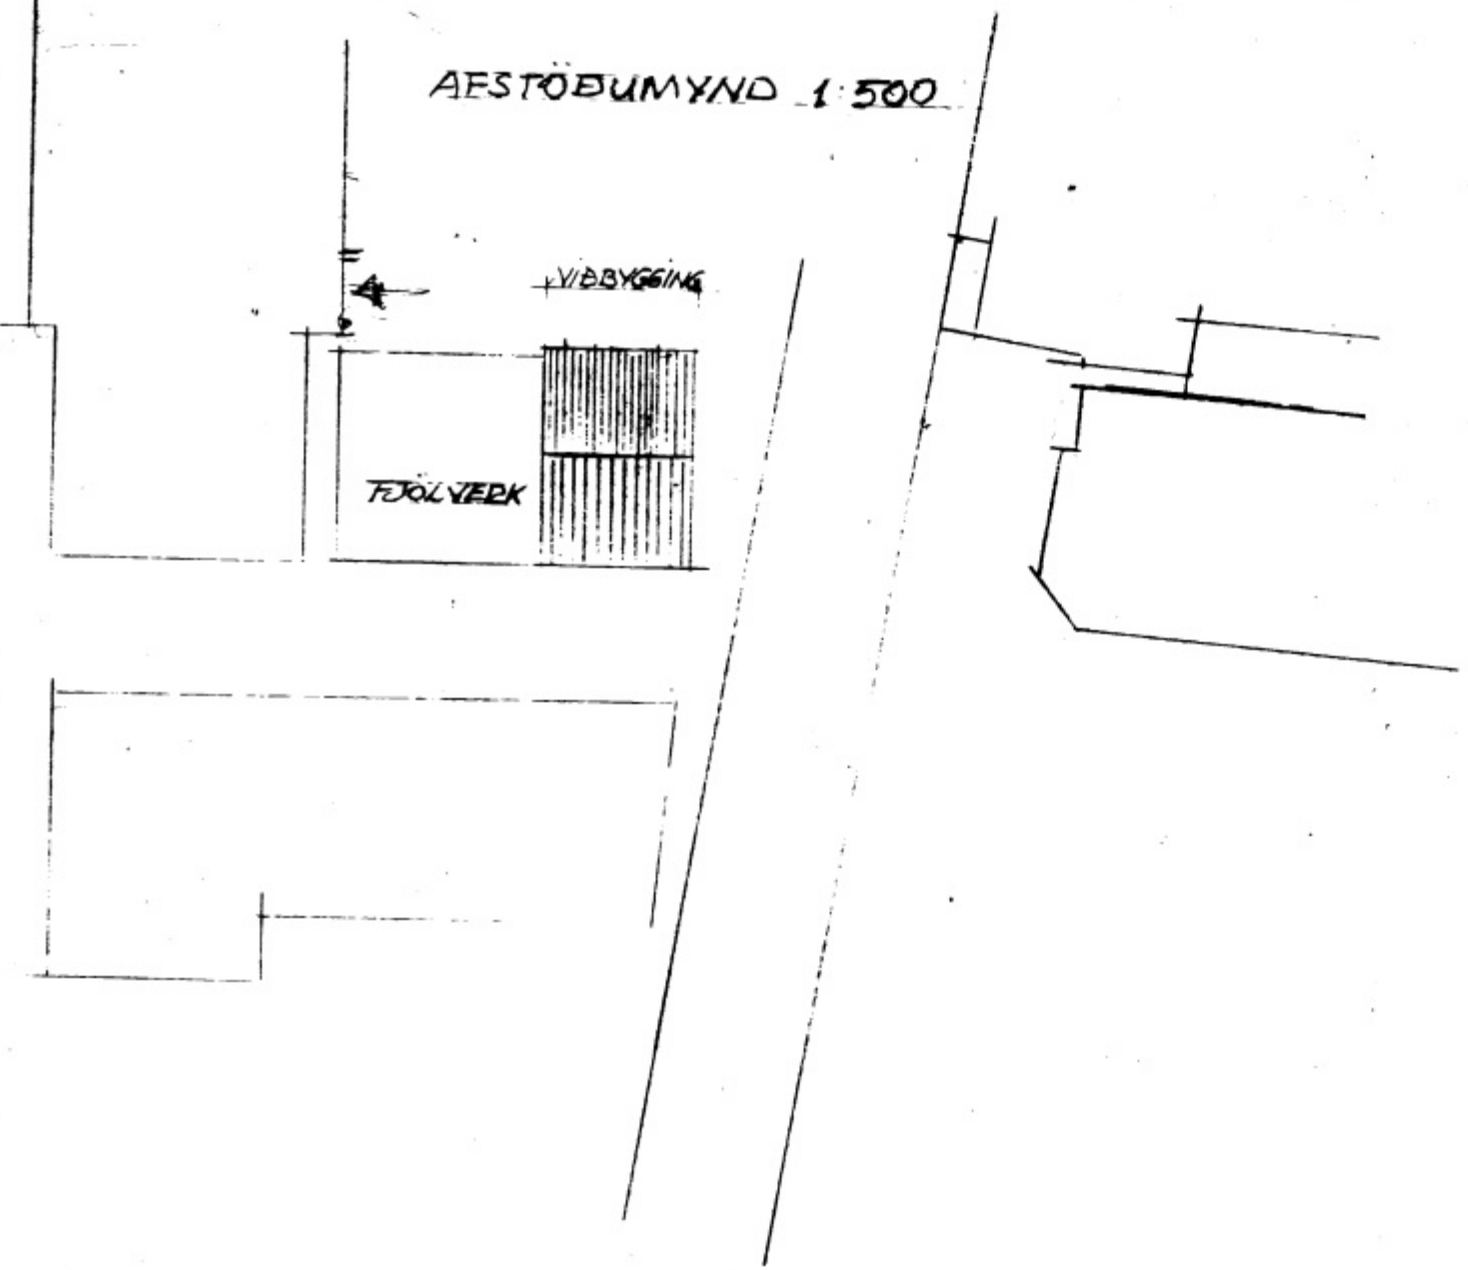

SNÍÐ A-A 1:100

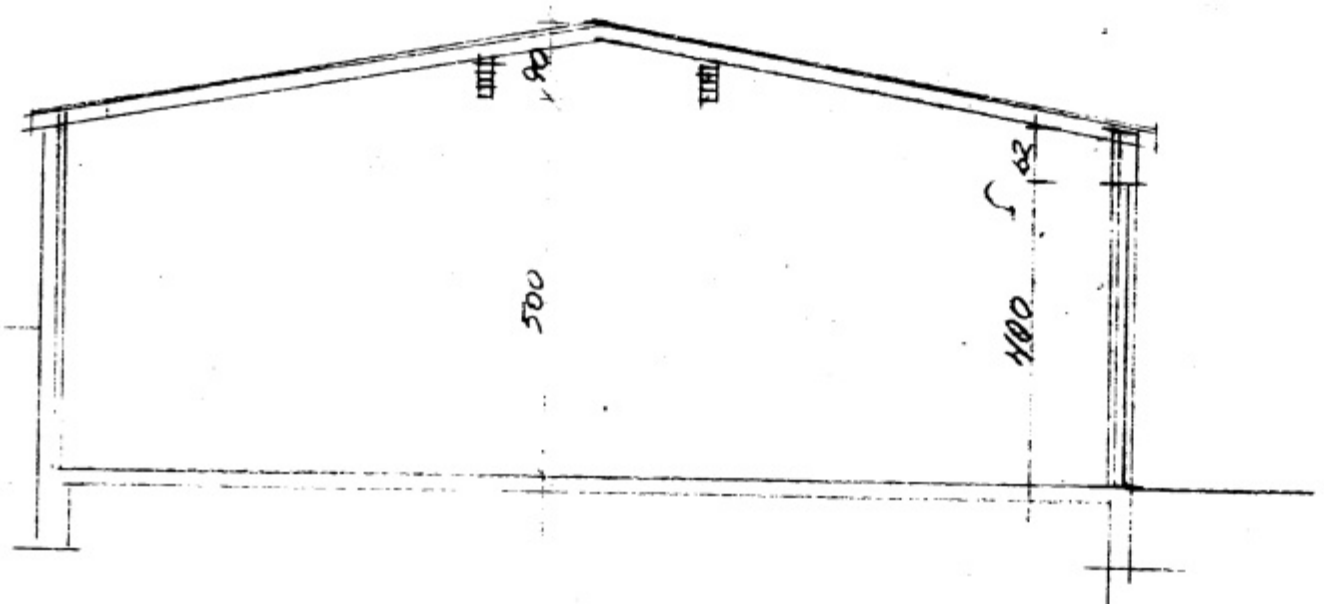

STÆÐ : 145 m<sup>2</sup>  
 BYGGINGAREFNI : STEINSTEIPA

SKILDINGAVEGUR 8 VESTM. EYDUM  
 GRUNNMYND SNÍÐ AFSTÖÐUMYND  
 MÍX 1:10 1:500 JUNÍ 86  
 SIGURDÖN PÁLSSON TEHNIFE.

SAMÞYKKT I BYGGINGAREFND  
 28-11-86  
 BYGGINGARULLBÚNN I VESTM. EYDUM  
 Jally Pálsson