




GRUNNMYND 1:100

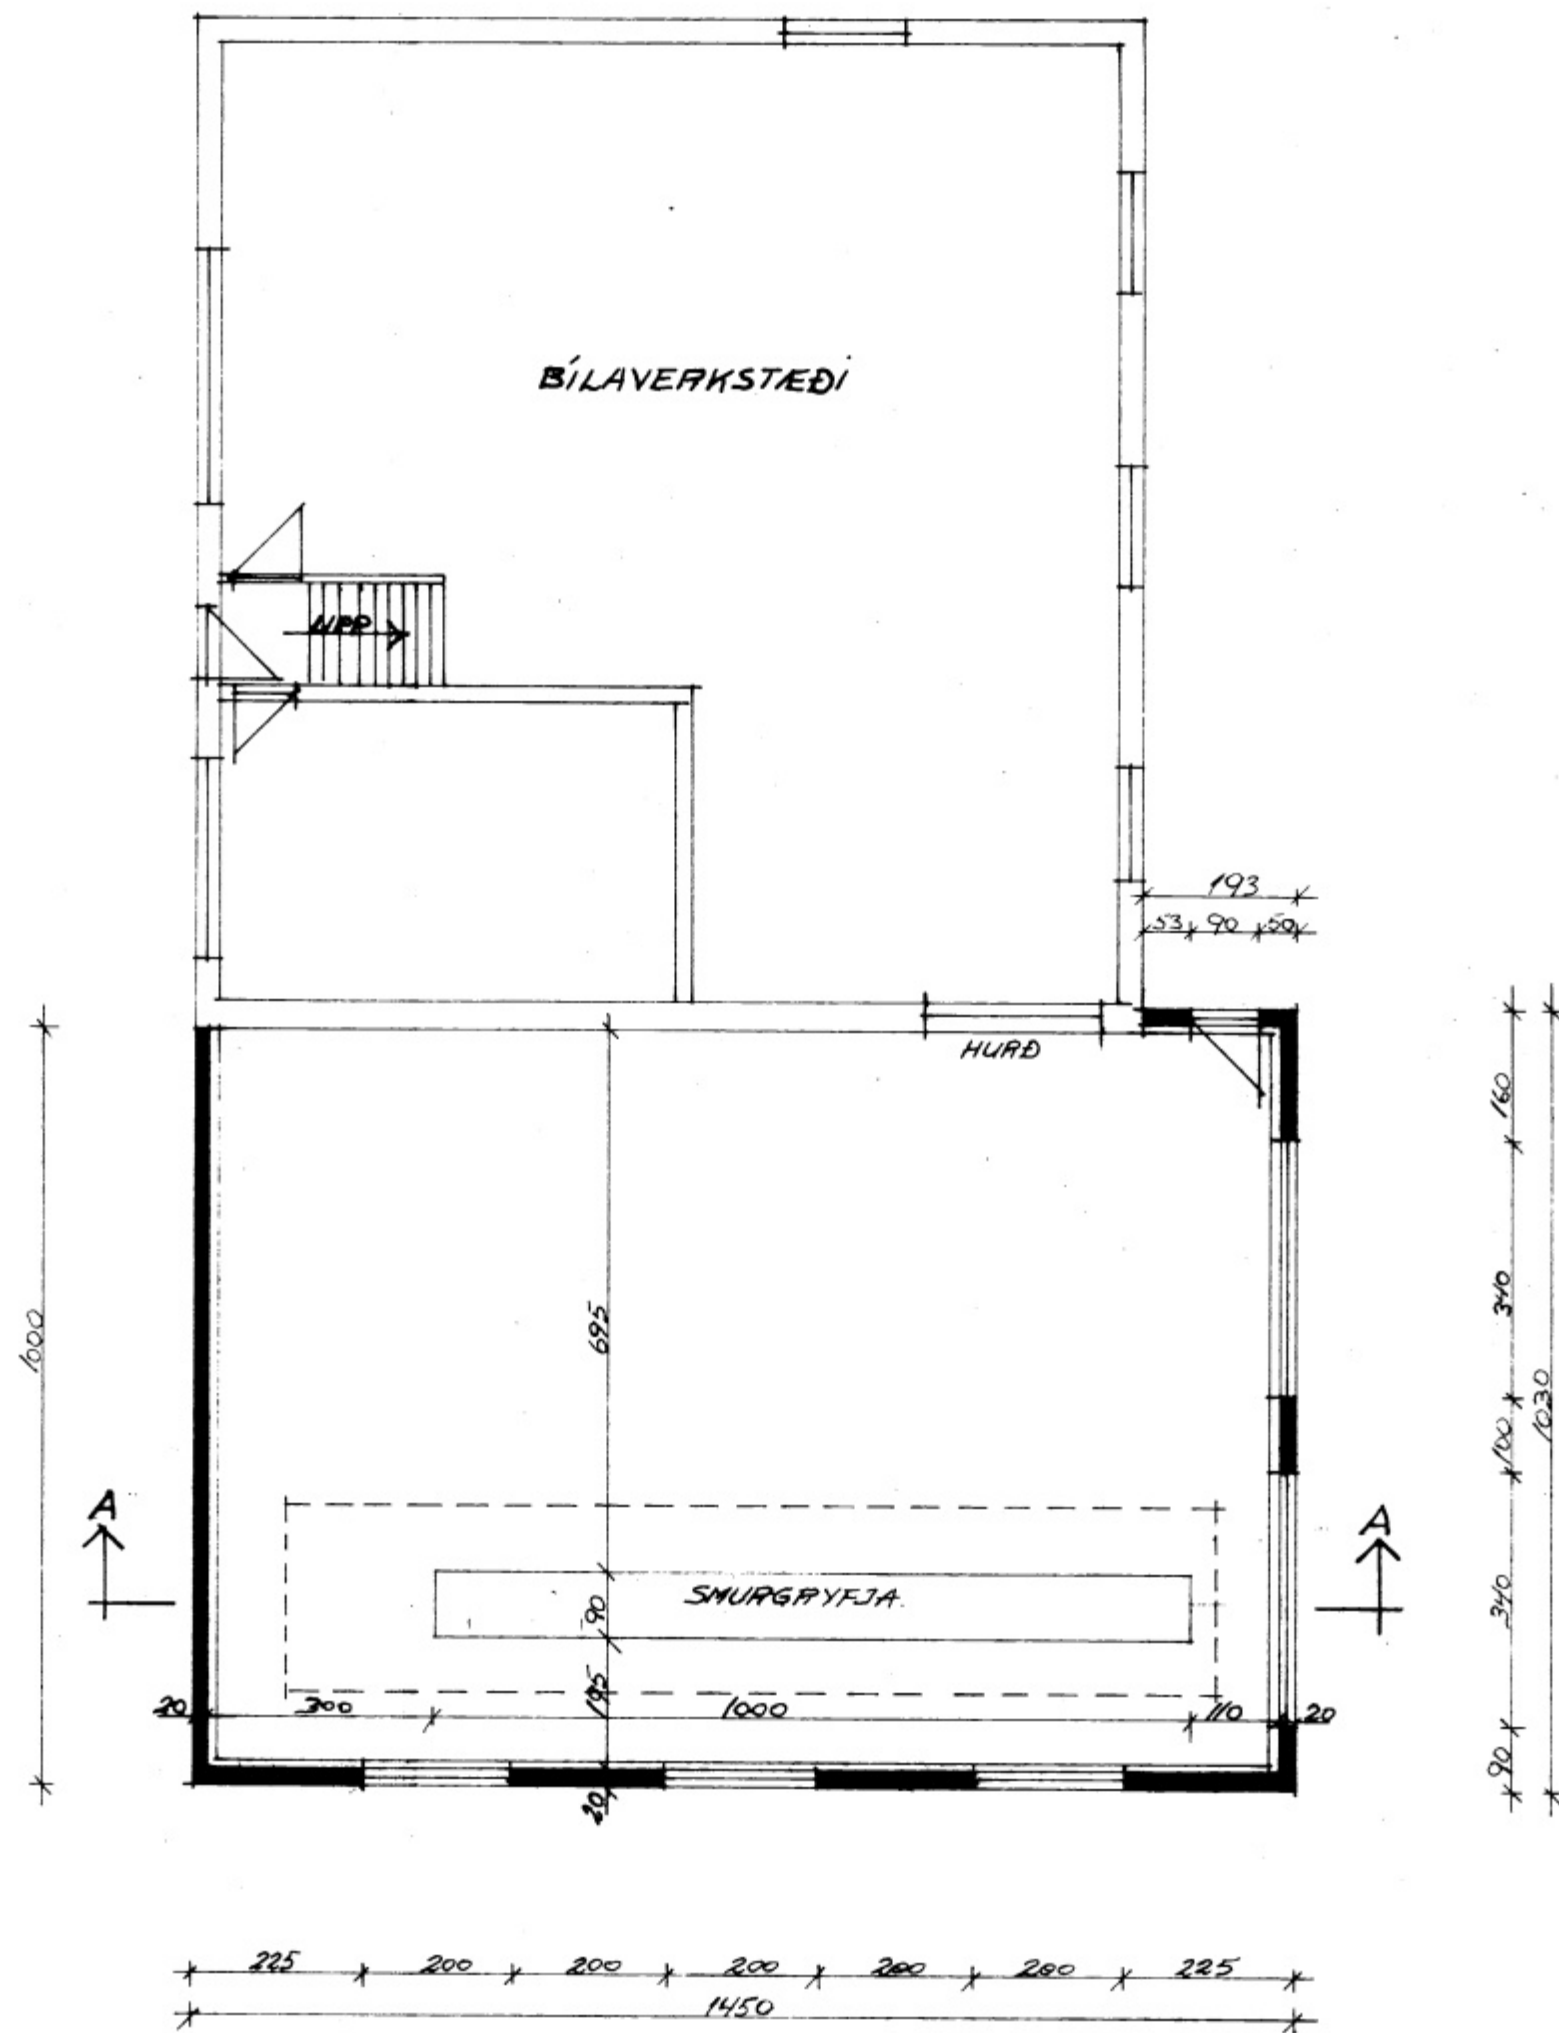

AFSTÖÐUMYND 1:500

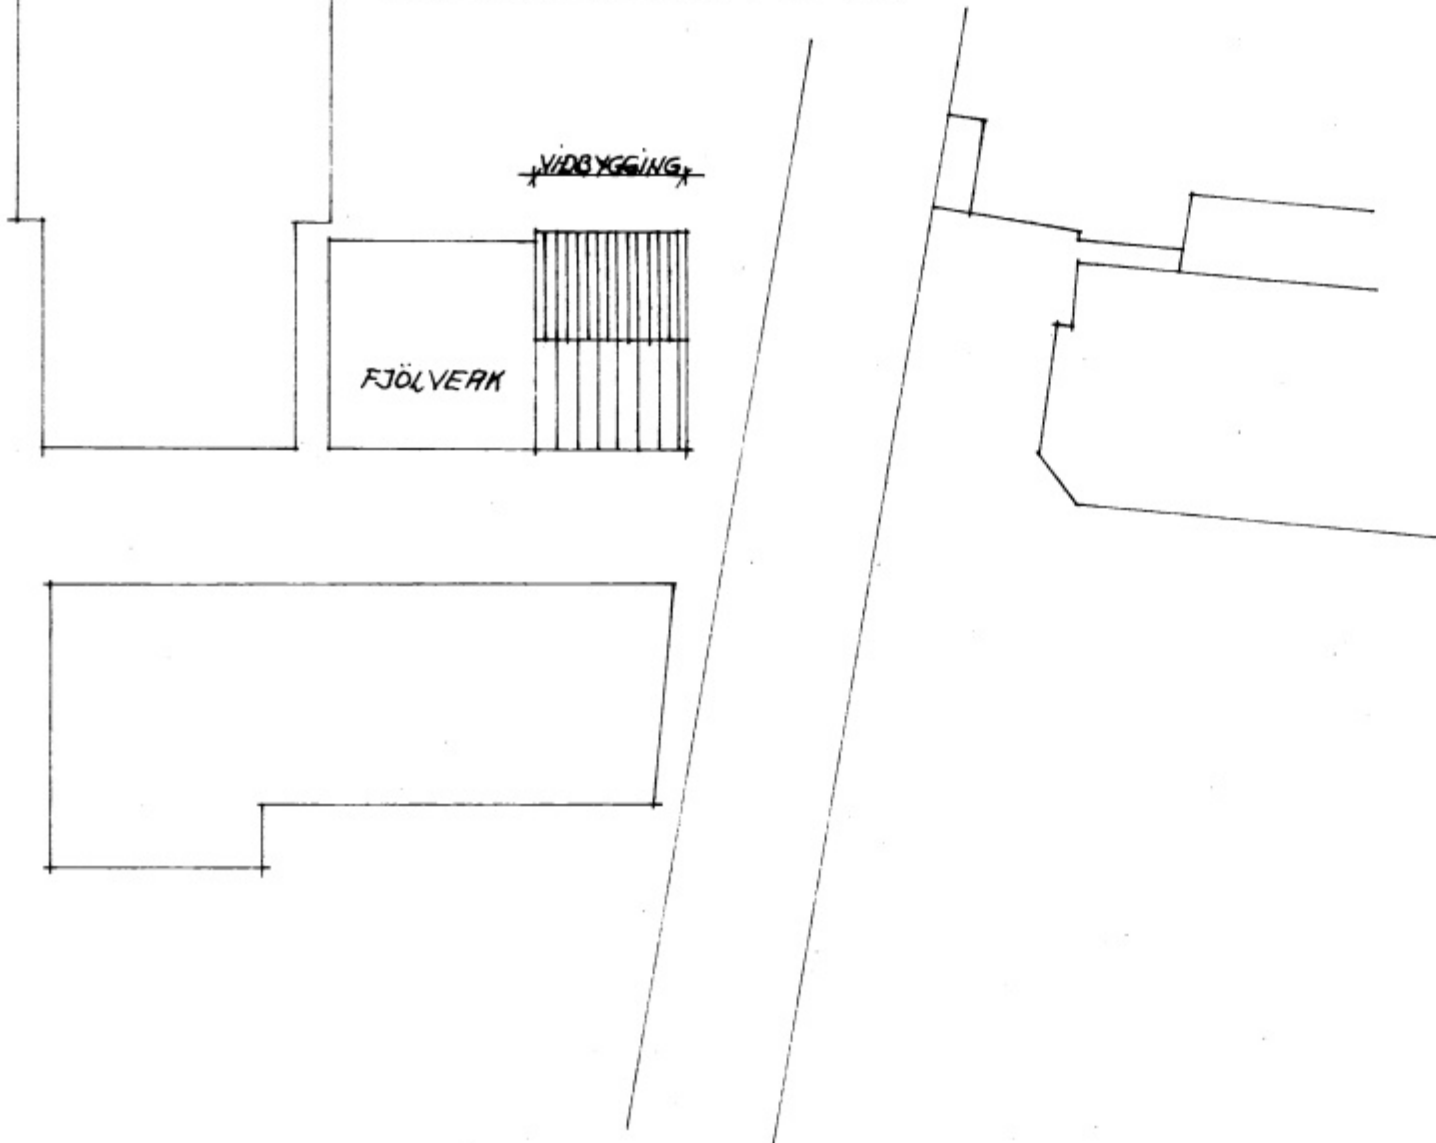

SNID A-A 1:100

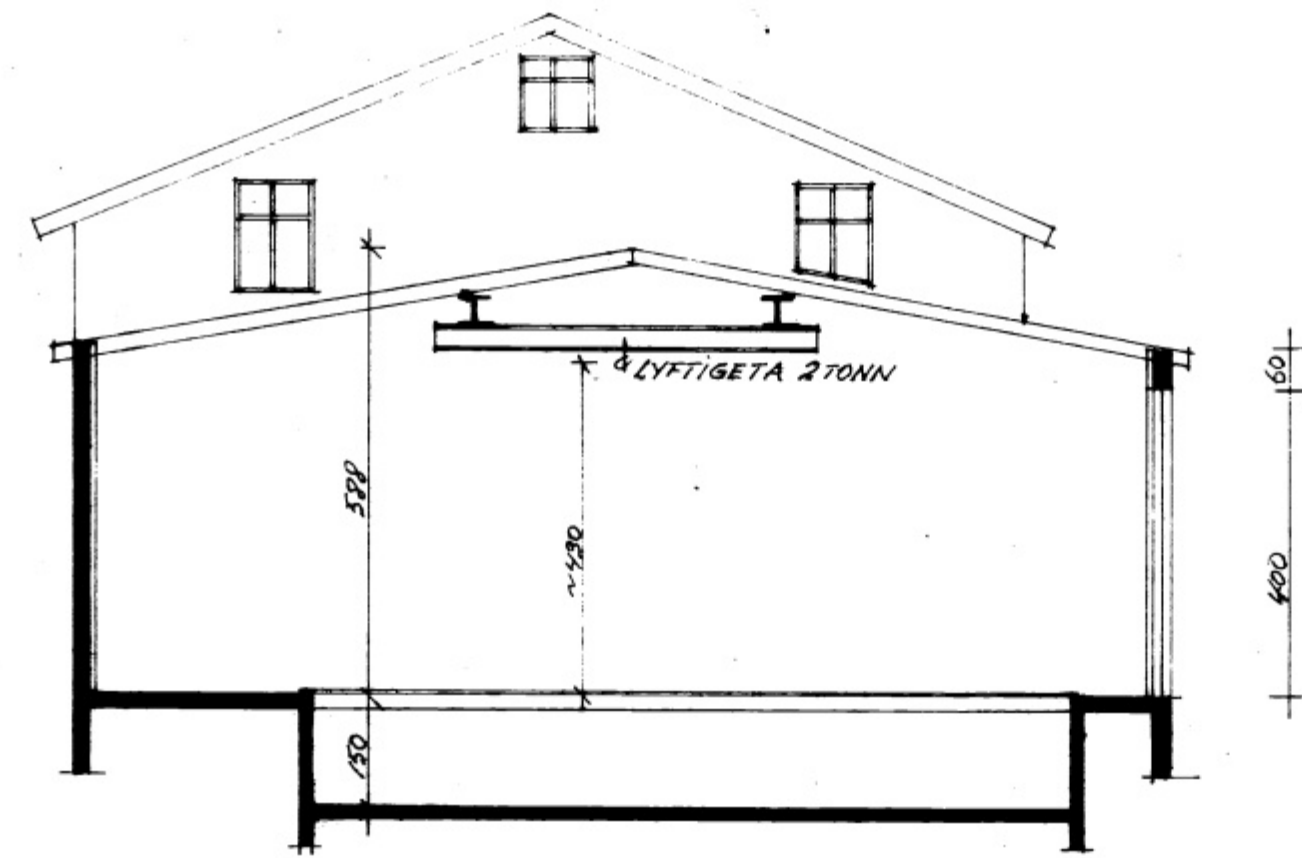

| | | | | | |
|---|--|--------|--|---------------------------------|---------|
| SHILDINGAVEGUR 8 VESTM.EYJUM. | | | | | |
| | | | | GRUNNMYND, AFSTÖÐUMYND SNID. | |
| DR. GAG. BREYTING | | | | | |
| TEIKNISTOFA SIGURJÓN PÁLSSON TÆKNIFR. FOLDAHRAUNI 37 E 900 VESTM. EYJUM - SÍMI 98-2002 | | | | KVARDI 1:100 1:500 | |
| VESTM. EYJAR P. MARÍ | | REIKN. | | VERK | BL. NR. |
| S.P. | | SAMP. | | 80/4 | 1.6 |
| ATH. | | | | | |