




SNID A-A 1:20

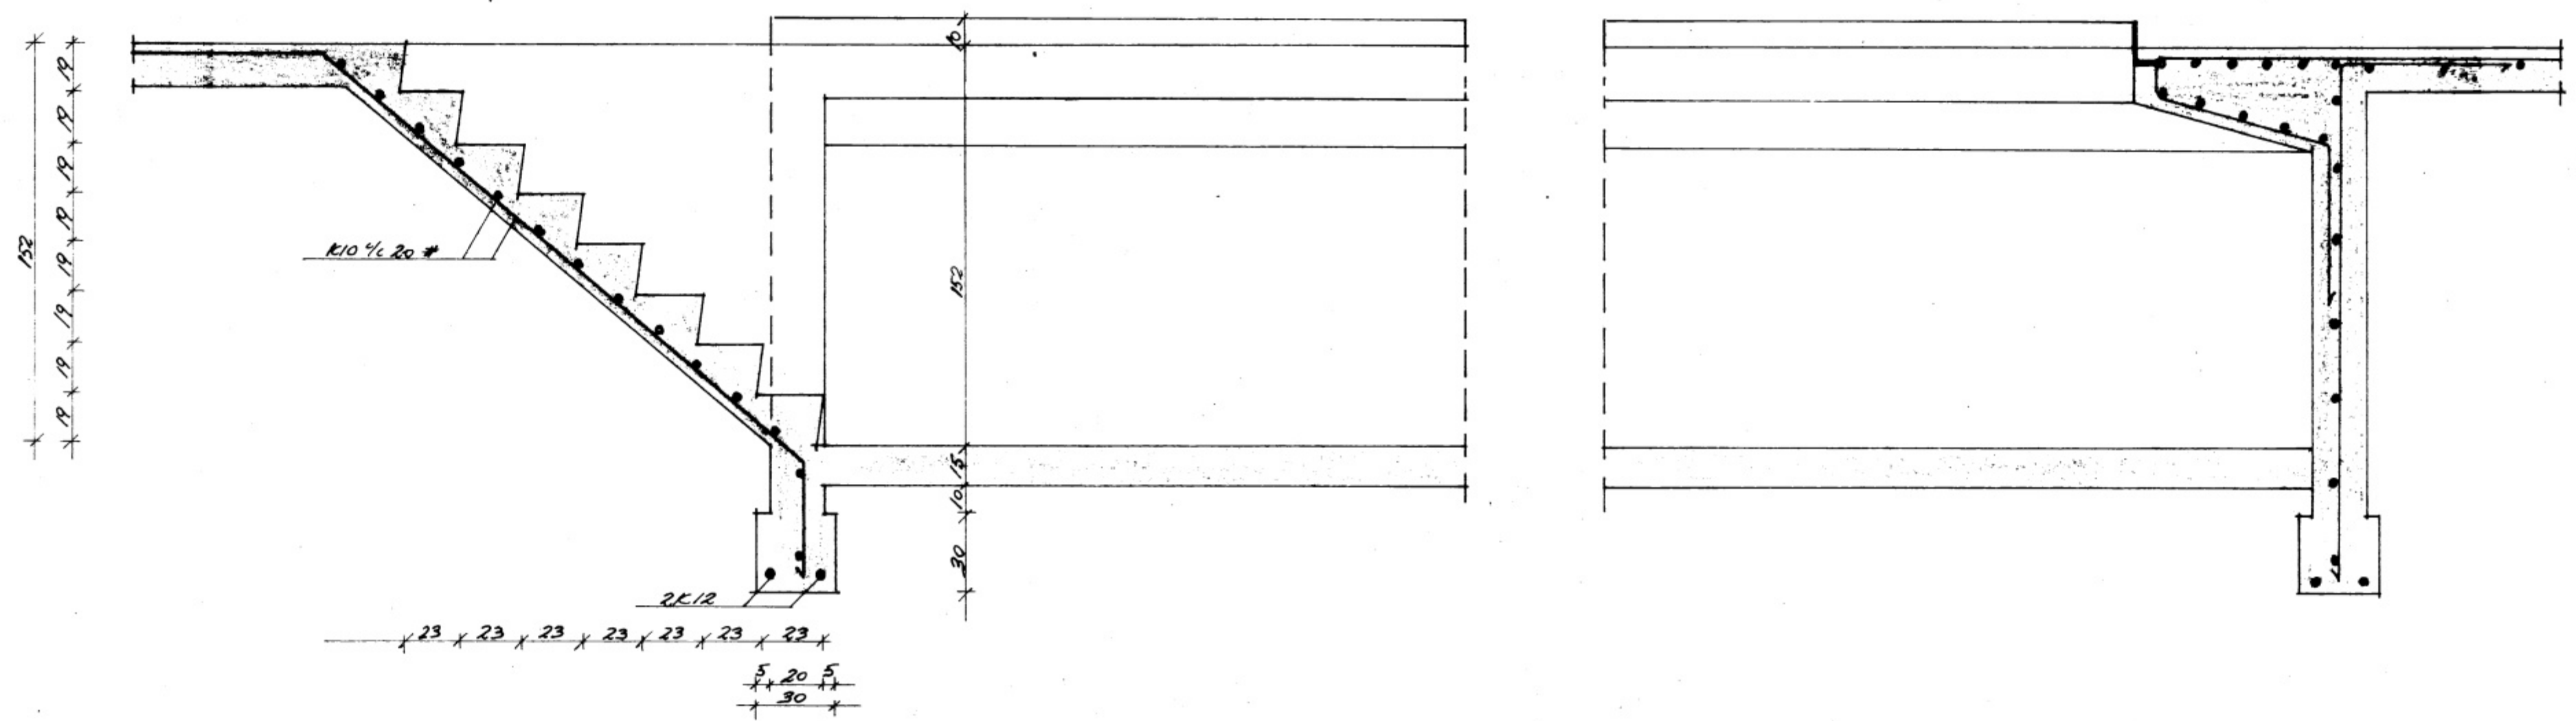


SNID C-C 1:20

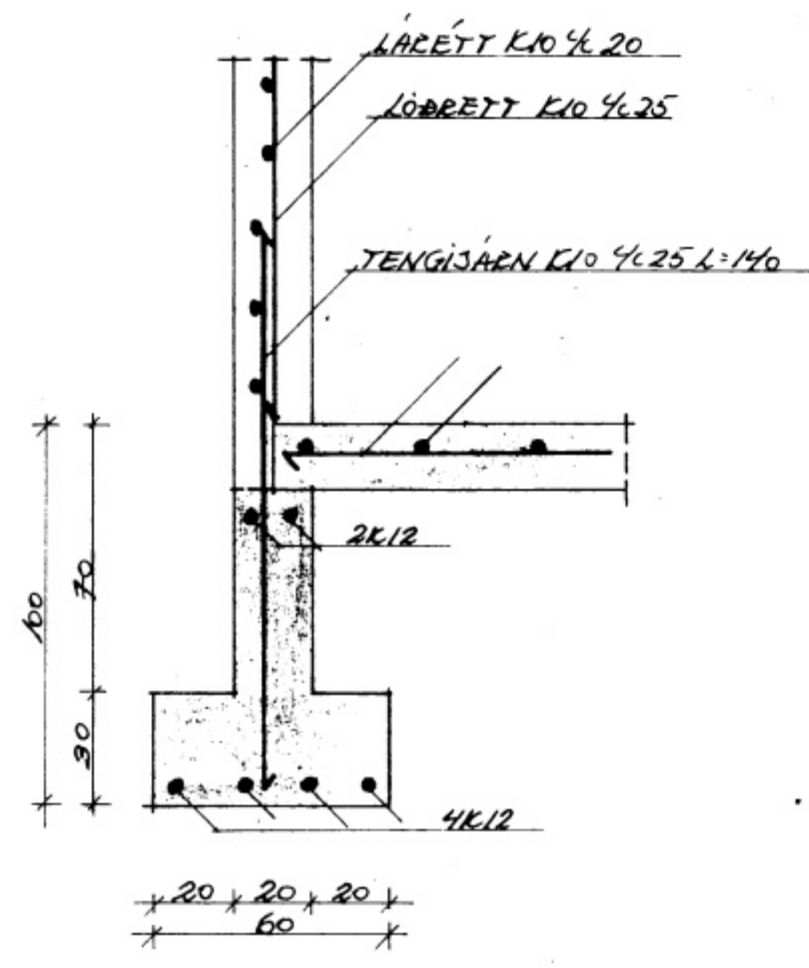

SNID D-D

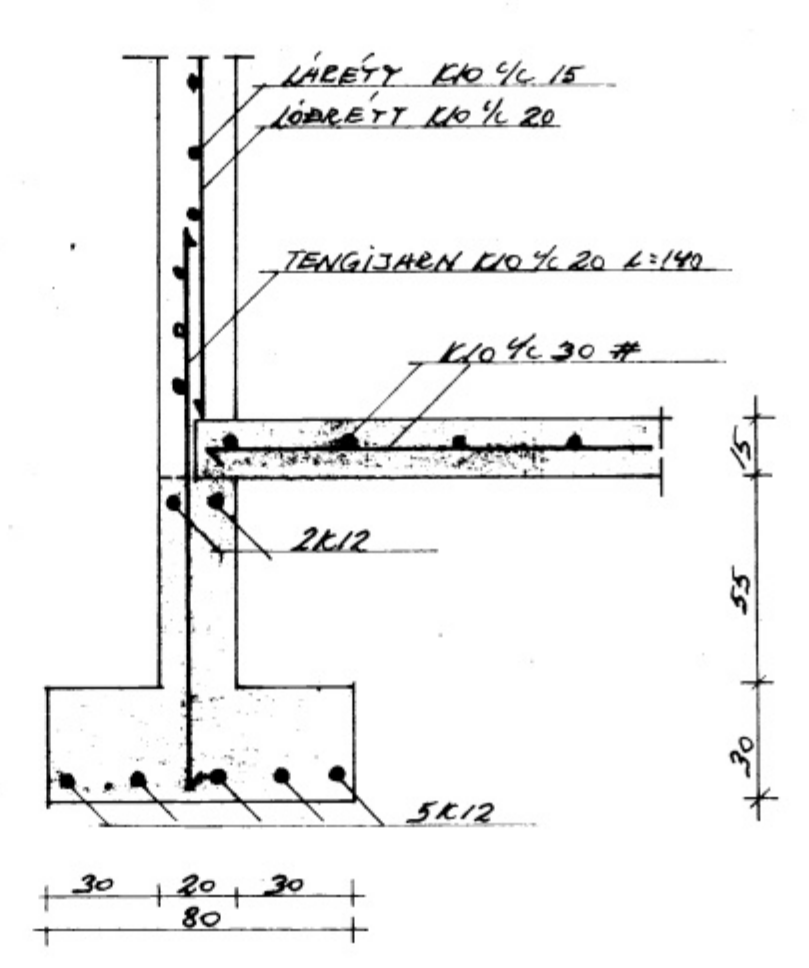

SNID B-B 1:20

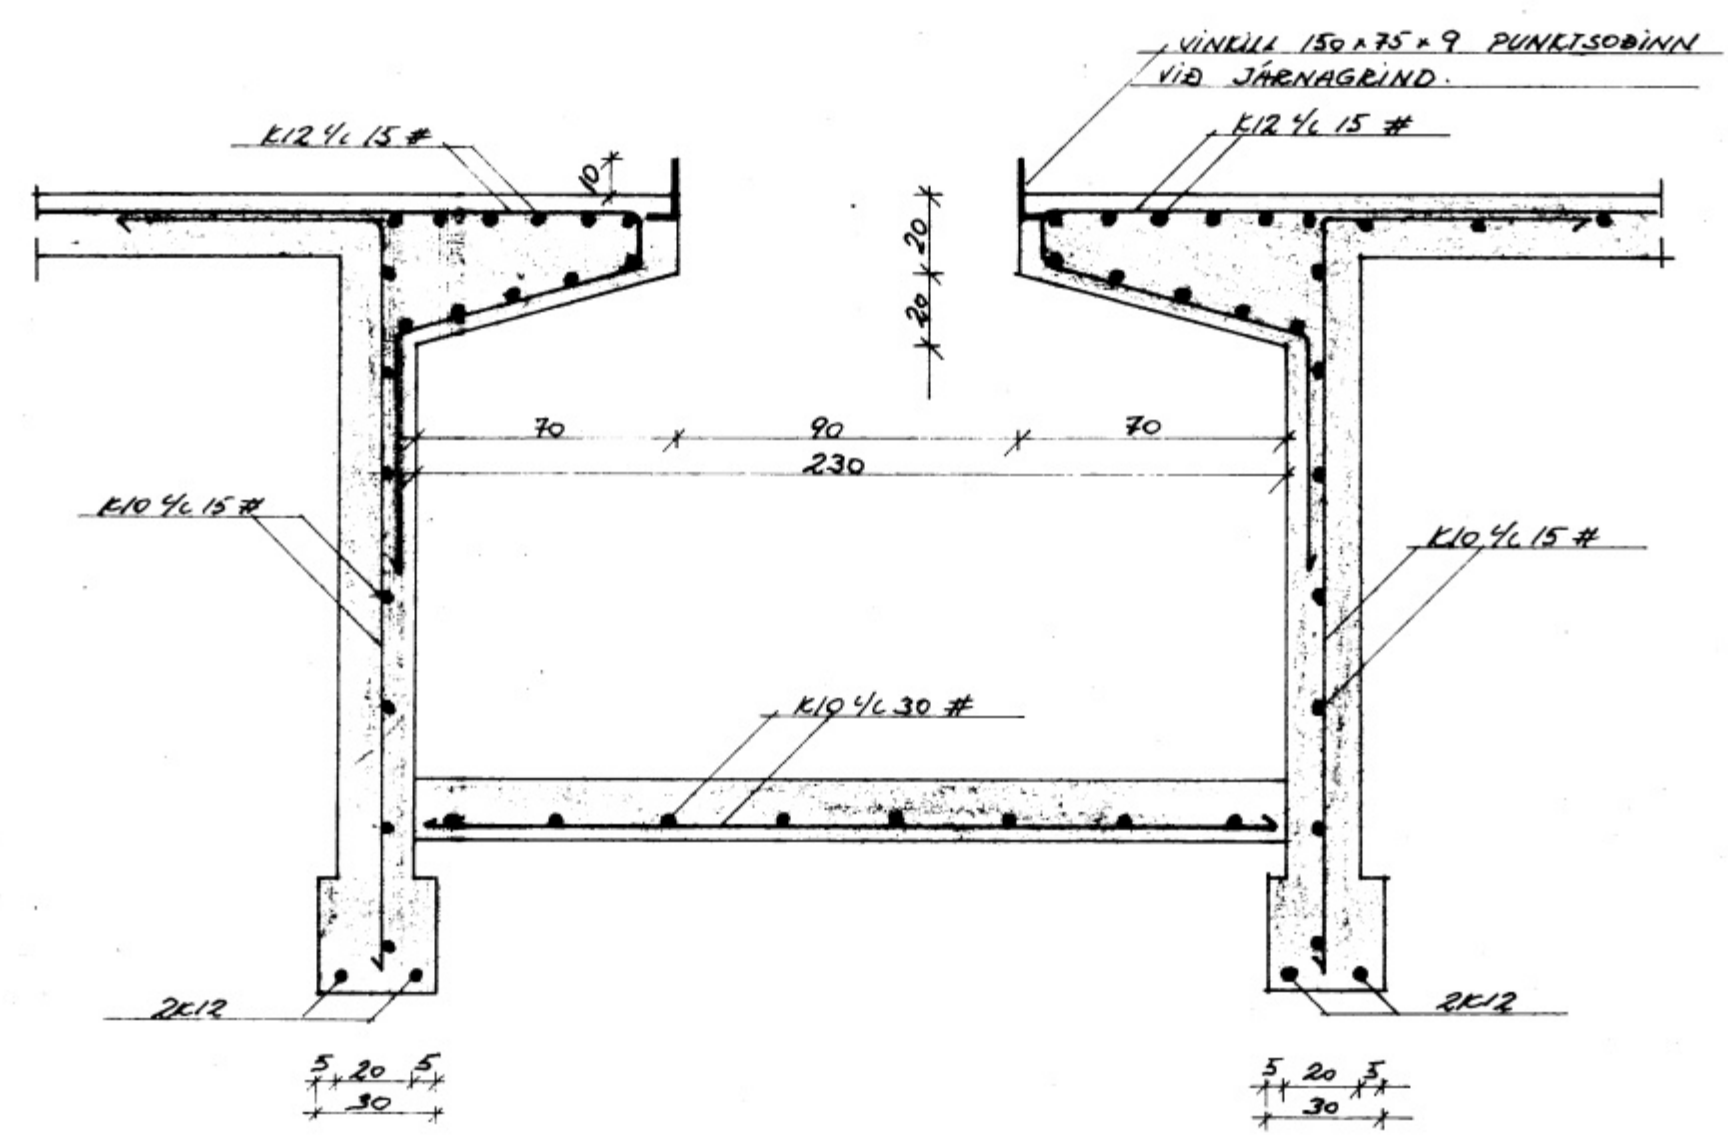

SKILDINGAVEGUR 8 VESTM. EYJUM.					
					SMURGRYFJA, SNID.
BR.	DAG.	BREYTING			
TEIKNISTOFA			VESTM. EYJAR P. 1:20	KVARDI	
SIGURJÓN PÁLSSON TÆKNIFR.			TEIKN. S.P.	REIKN. S.P.	1:20
FOLDAHRAUNI 37 E			ATH.	SAMP.	VERK
900 VESTM. EYJUM - SÍMI 98-2002					BL. NR.
					8014
					2.2