


SNID C-C 1:50

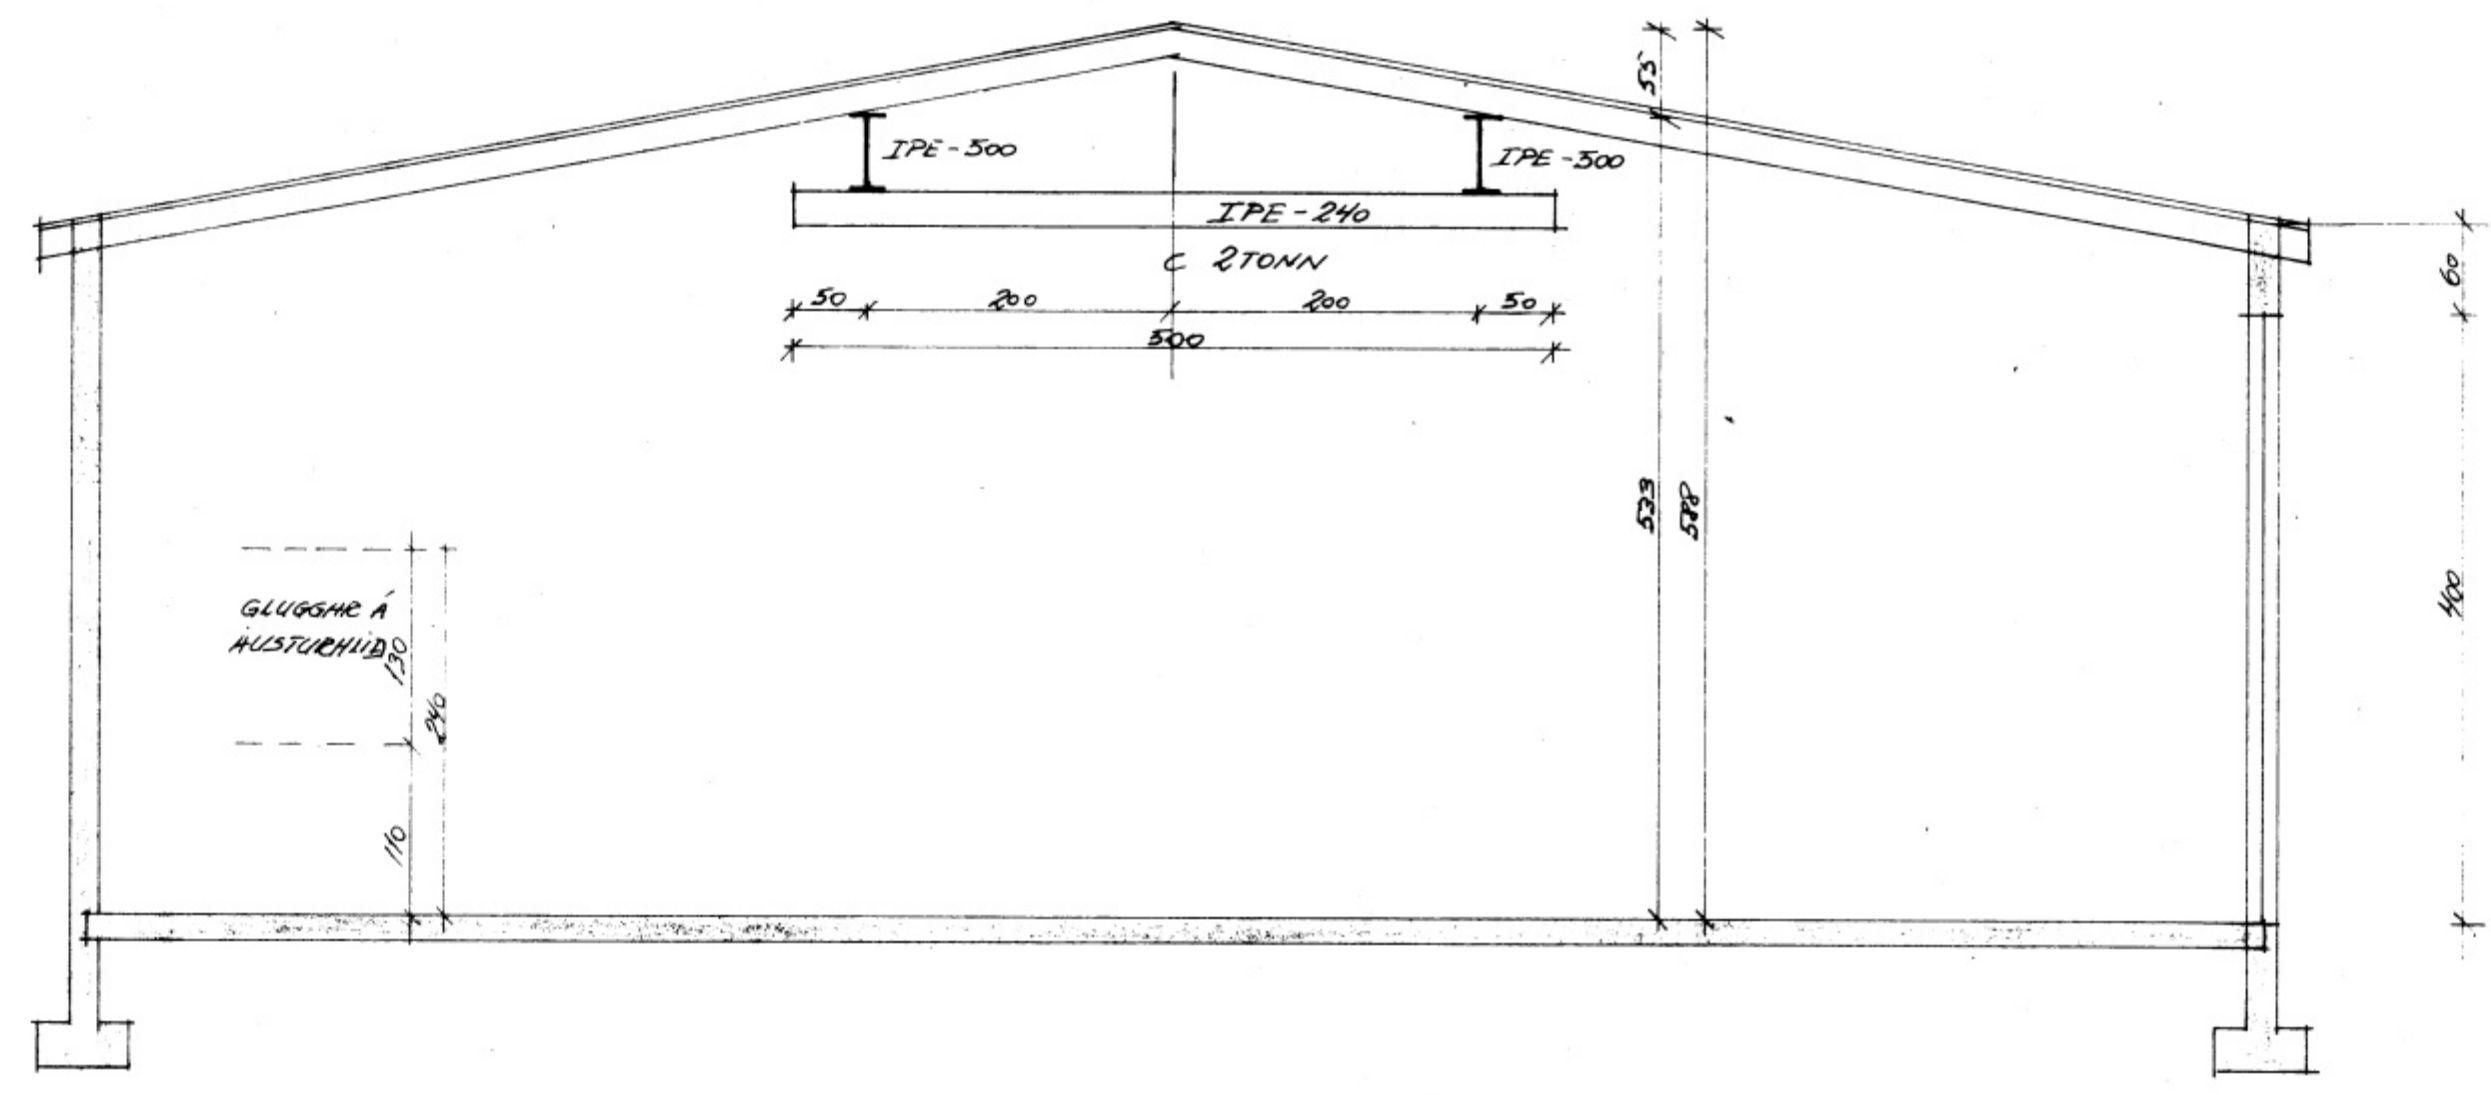

SKILDINGAVEGUR 8 VESTMANNAEYJUM

				SNID		
BR. DAG. BREYTING						

<b>TEIKNISTOFA</b>		VESTM. EYJAR D.		KVARDI	
SIGURJÓN PÁLSSON TÆKNIFR.		TEIKN.	REIKN.	1:50	
FOLDAHRAUNI 37 E		5.P.	5.P.	VERK	BL. NR.
900 VESTM. EYJUM - SIMI 98-2002		ATH.	SAMP.	8014	24