




SAMBYKKT AF BYGGINGARFRAGA
 2. FEBR. 2010
 Agúst Steingrimsdóttir
 BYGGINGARFRAGA
 BYGGINGARFRAGA

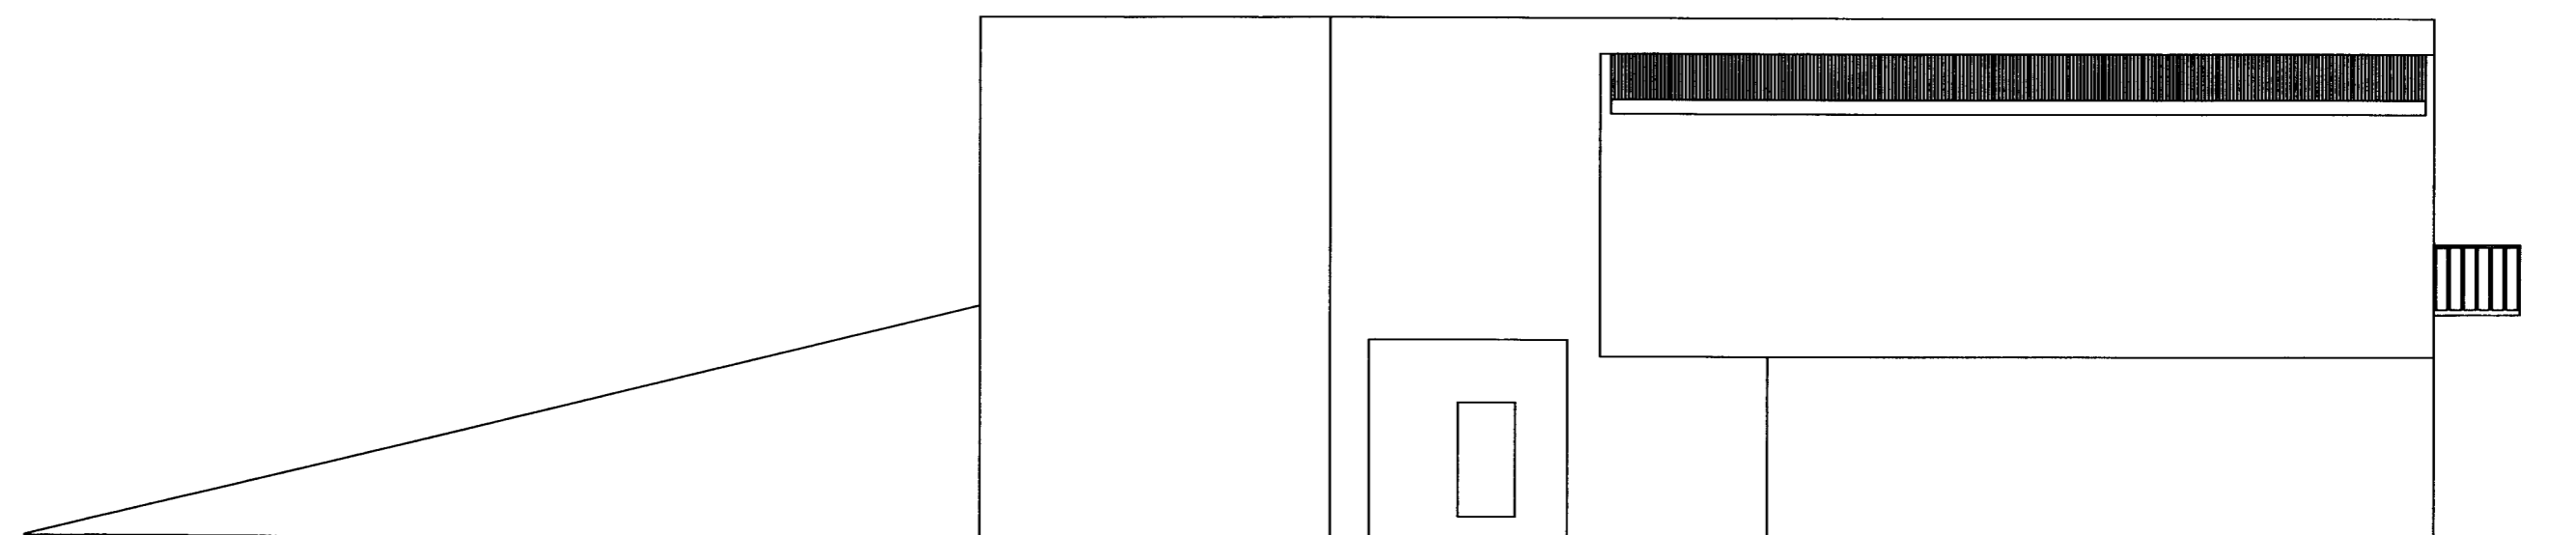

útlit norður MKV 1:100

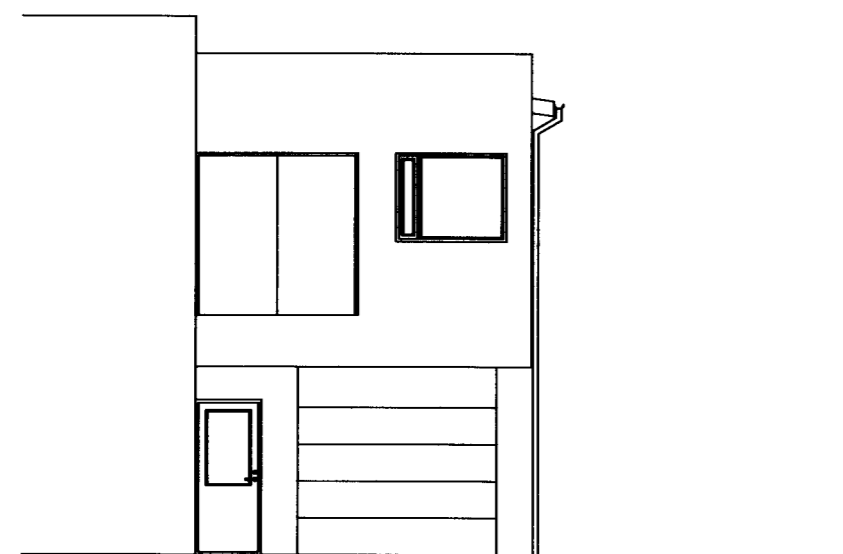

útlit austur MKV 1:100

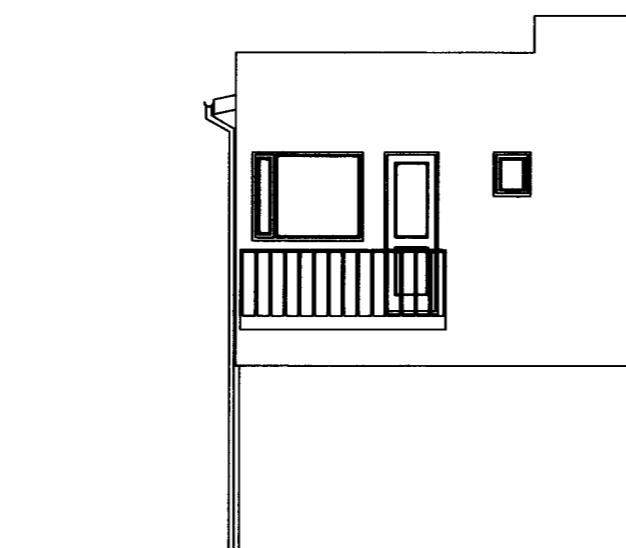

útlit vestur MKV 1:100

Verkefni: Skildingavegur 6b	
Dagsi: 16-02-2010	Mkv: 1:100
Teikn nr: 100202	
Samþykkt: <i>Agúst Steingrimsdóttir</i>	