


BOGA SKAL MED
KJARNBOR /
GEGNUM VEGGI
TIL AD KOMA BITA
FYRIR.

FLEYGA SKAL BITA UPP
AD POTU MED STALREYKUM
SEM STÖÐA SKAL VÍÐ BITA
STEYPA SKAL UNDIR OG
MEÐFRAM BITA MED THORITE.

STEYPT SÚLA

BITI B-1 1:20

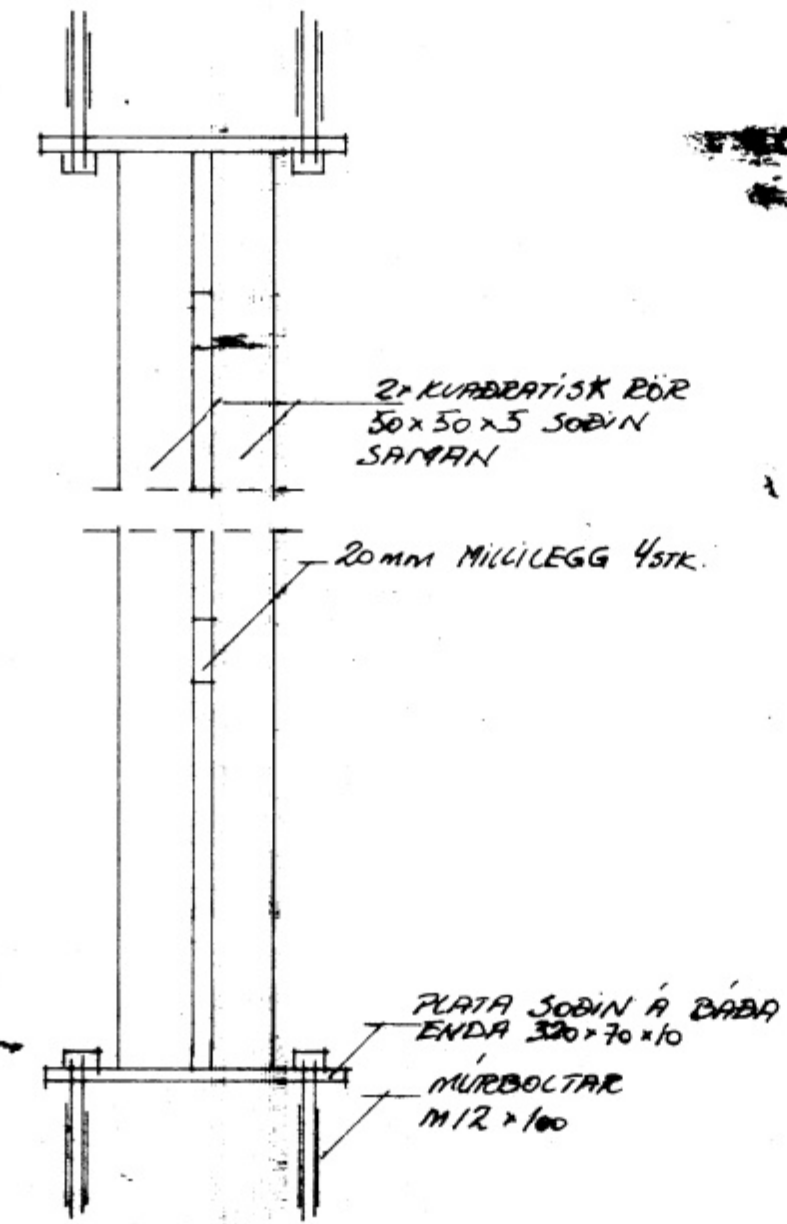


2x KVADRATISK RÖR
50x50x5 SOBIN
SAMAN

20mm MILLILEGG 4STK.

PLATA SOBIN A BADA
ENDA 300x70x10

MURBOLTAR
M12x100

SÚLA SÝ 1:5

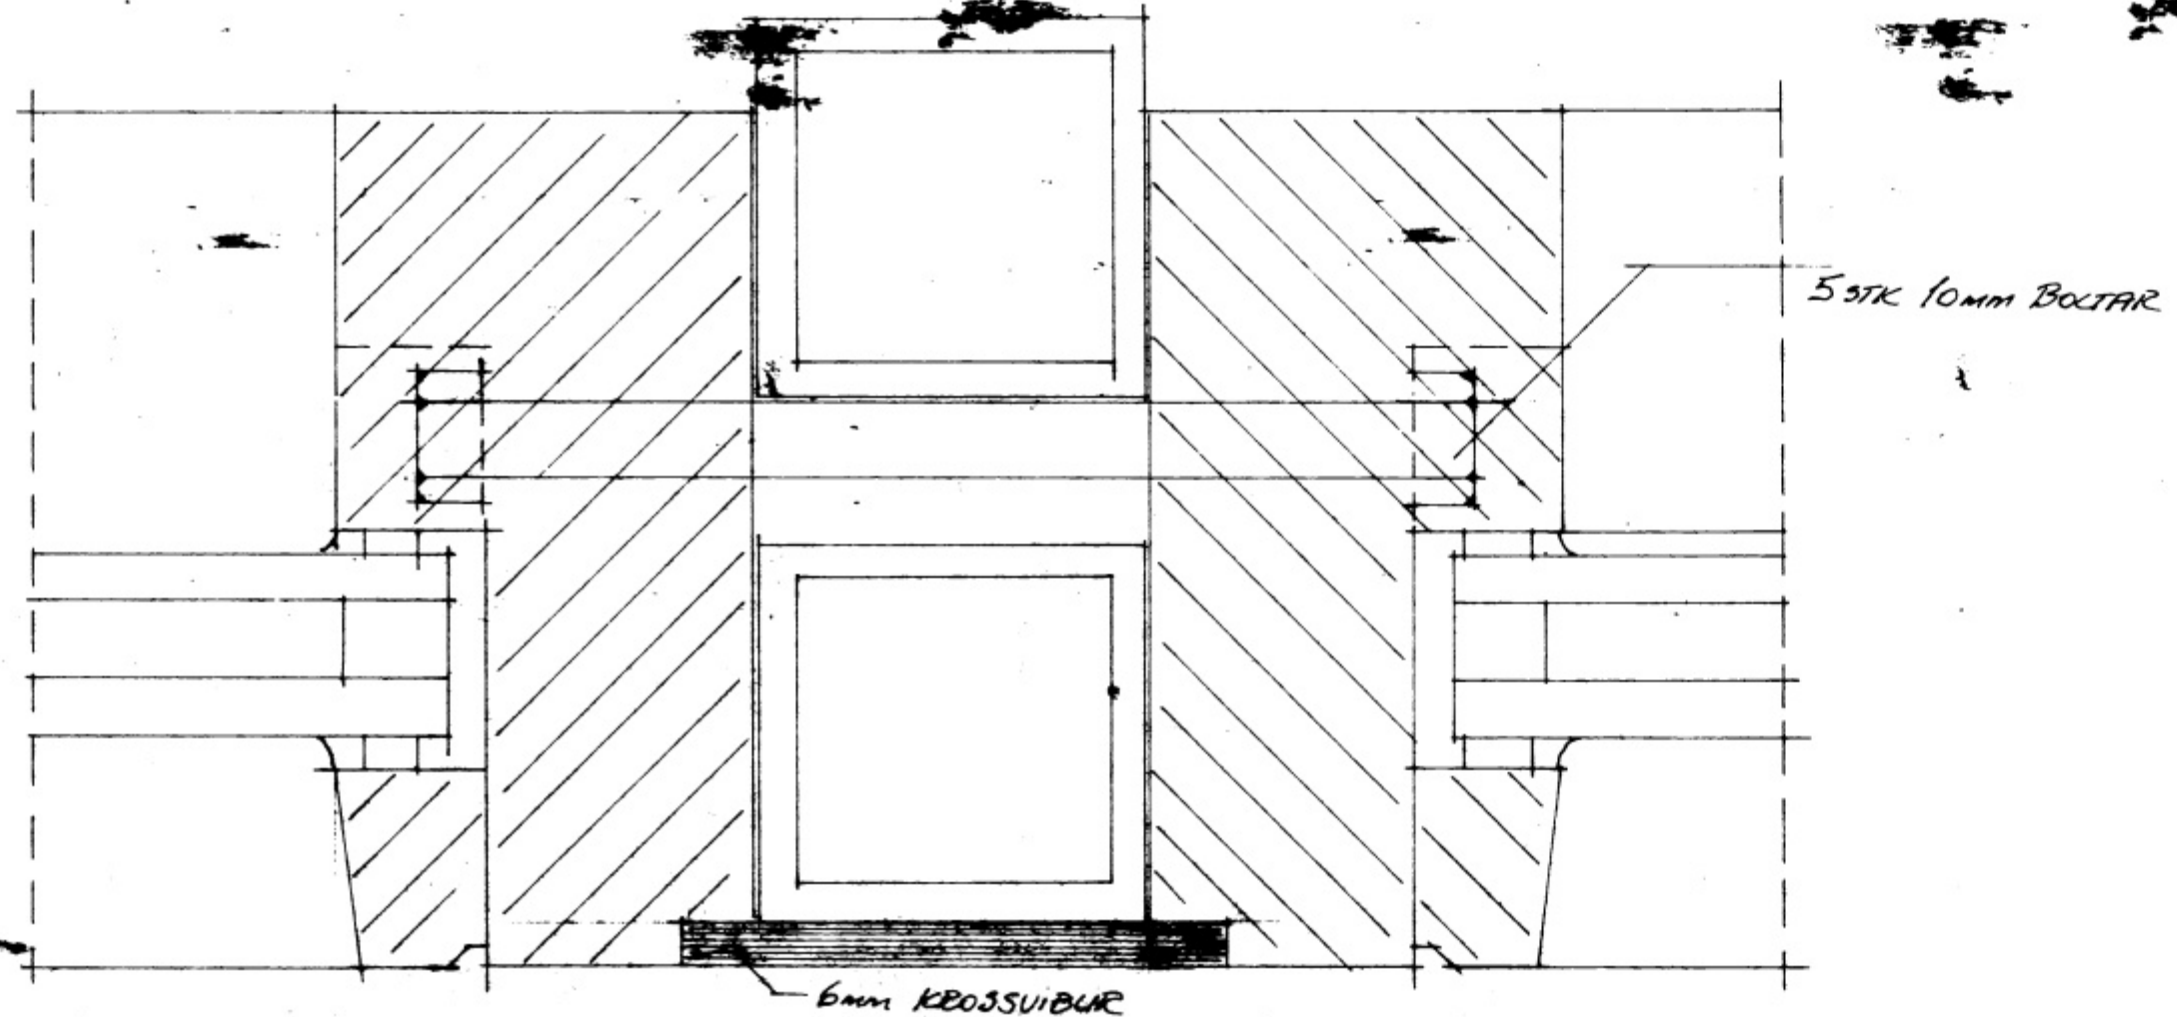

5STK 10mm BOLTAR

6mm KRÖSSVIBUR

SAMSETING POSTA MED STALSÚLU 1:1

SKOÐAUEGUR 13. VESTM. EYJUM.			
STÁLBITI 04		1:1	
DR. PÓL. HANSEN DR. PÓL. HANSEN DR. PÓL. HANSEN T. HANSEN PÓL. HANSEN 27 E 800 VESTM. EYJUM - BSN 88-8888		VESTM. EYJUM T. HANSEN DR. PÓL. HANSEN DR. PÓL. HANSEN	