


22-9-93

BYGGINGAFULLTRUINN I VESTMANSBAEYJUM


Flu 5 B

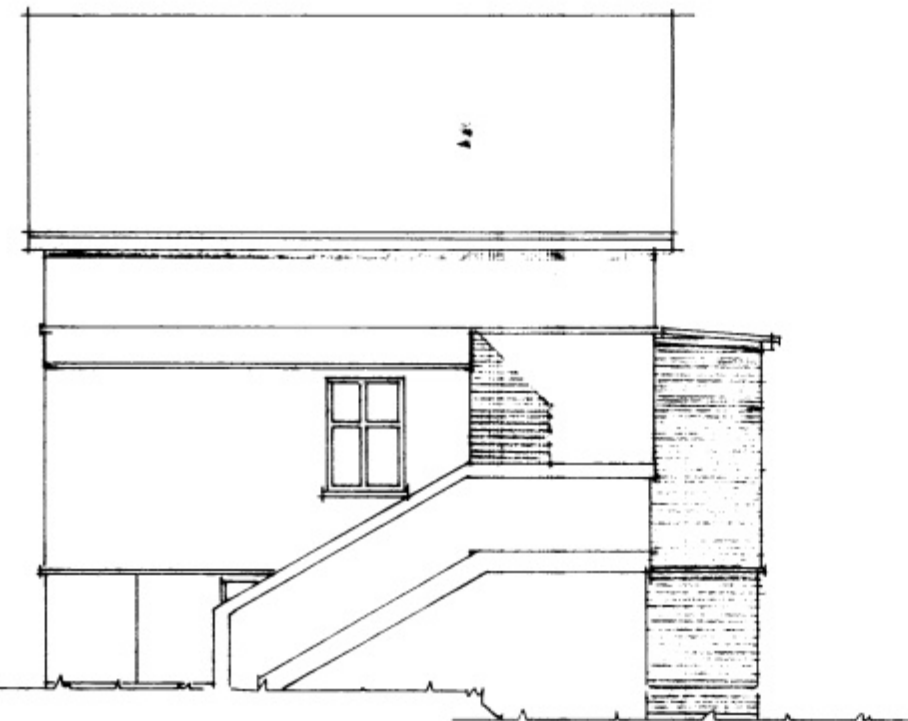

AUSTURHLID 1:100




NORÐURHLID 1:100

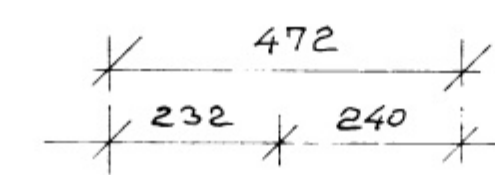

VESTURHLID 1:100



SUDURHLID 1:100

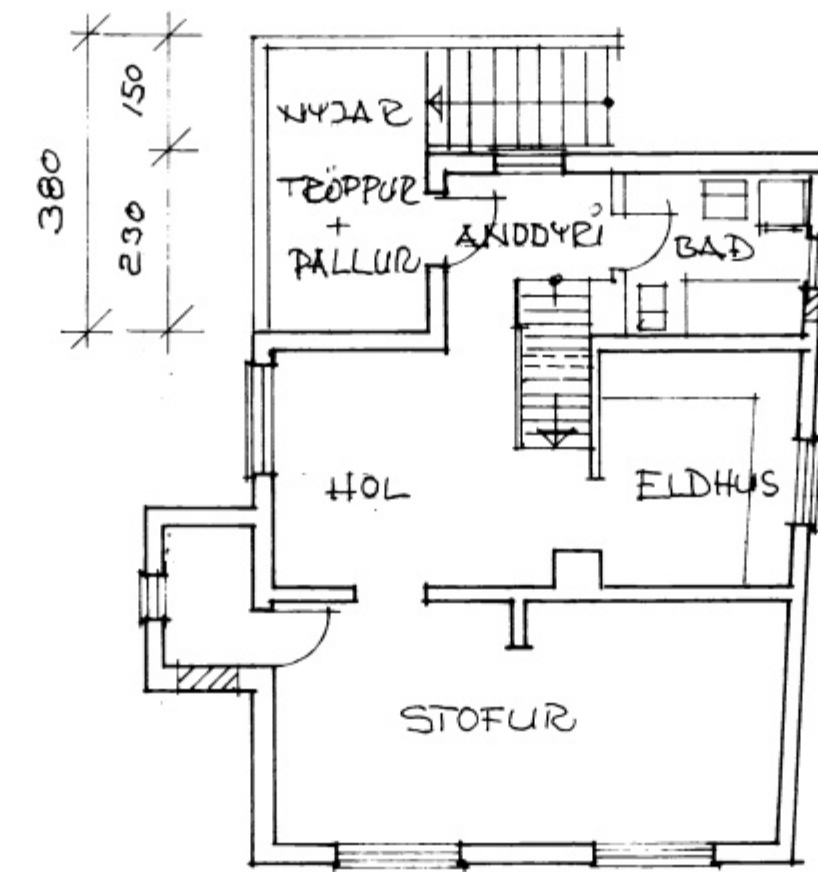

GRUNNMUND 1. HAED 1:100

P			SKOLAVEGUR 19	
E			UTLIT OG GRUNNTEKNIÐ	
B			KLEÐNING + UTTRÖPPUR	
D				
A				
DR.	BAGA.	BREYTING	TEMA, NR. 2	AF 9326
PALL ZÓPHÓNÍASSON TEIKNISTOFA			SKALA 1:100	BAGA. JÚNÍ 1993
RÁÐGJAFARVERKFRÉÐIÐJÓNUSTA F.R.V.			MASSAÐ 72	TEMA 3
Kirkjuból 23 - P (06) 12711 - 400 Vestmannaeyjum				