


SNID 1 1:5  
VIÐ DAK

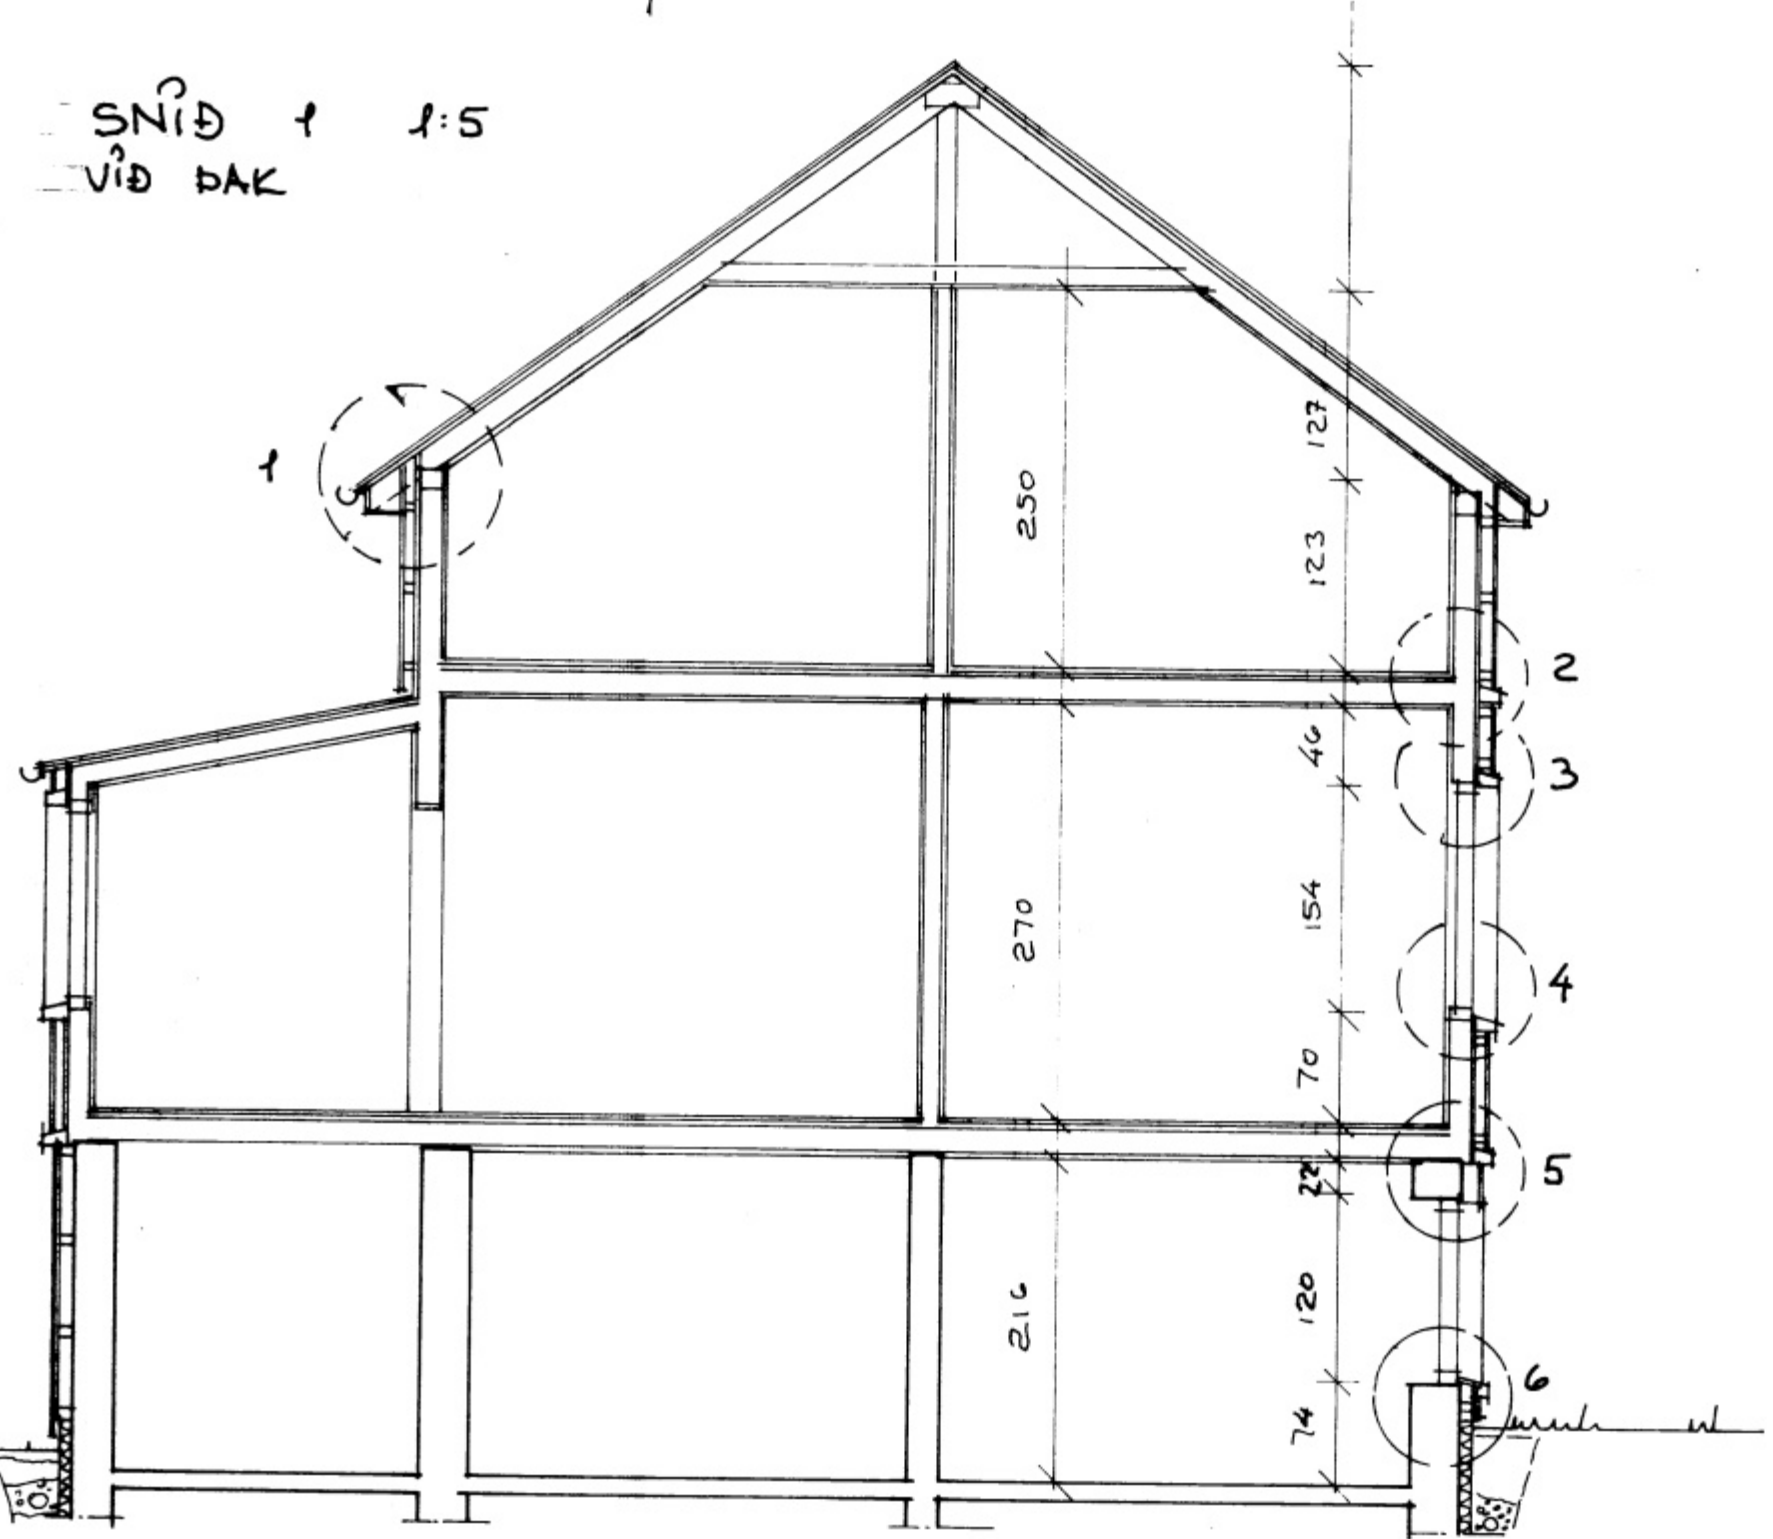


SNID A-A 1:50

SNID 2 1:5

SNID 3 1:5

SNID 4 1:5

SNID 5 1:5

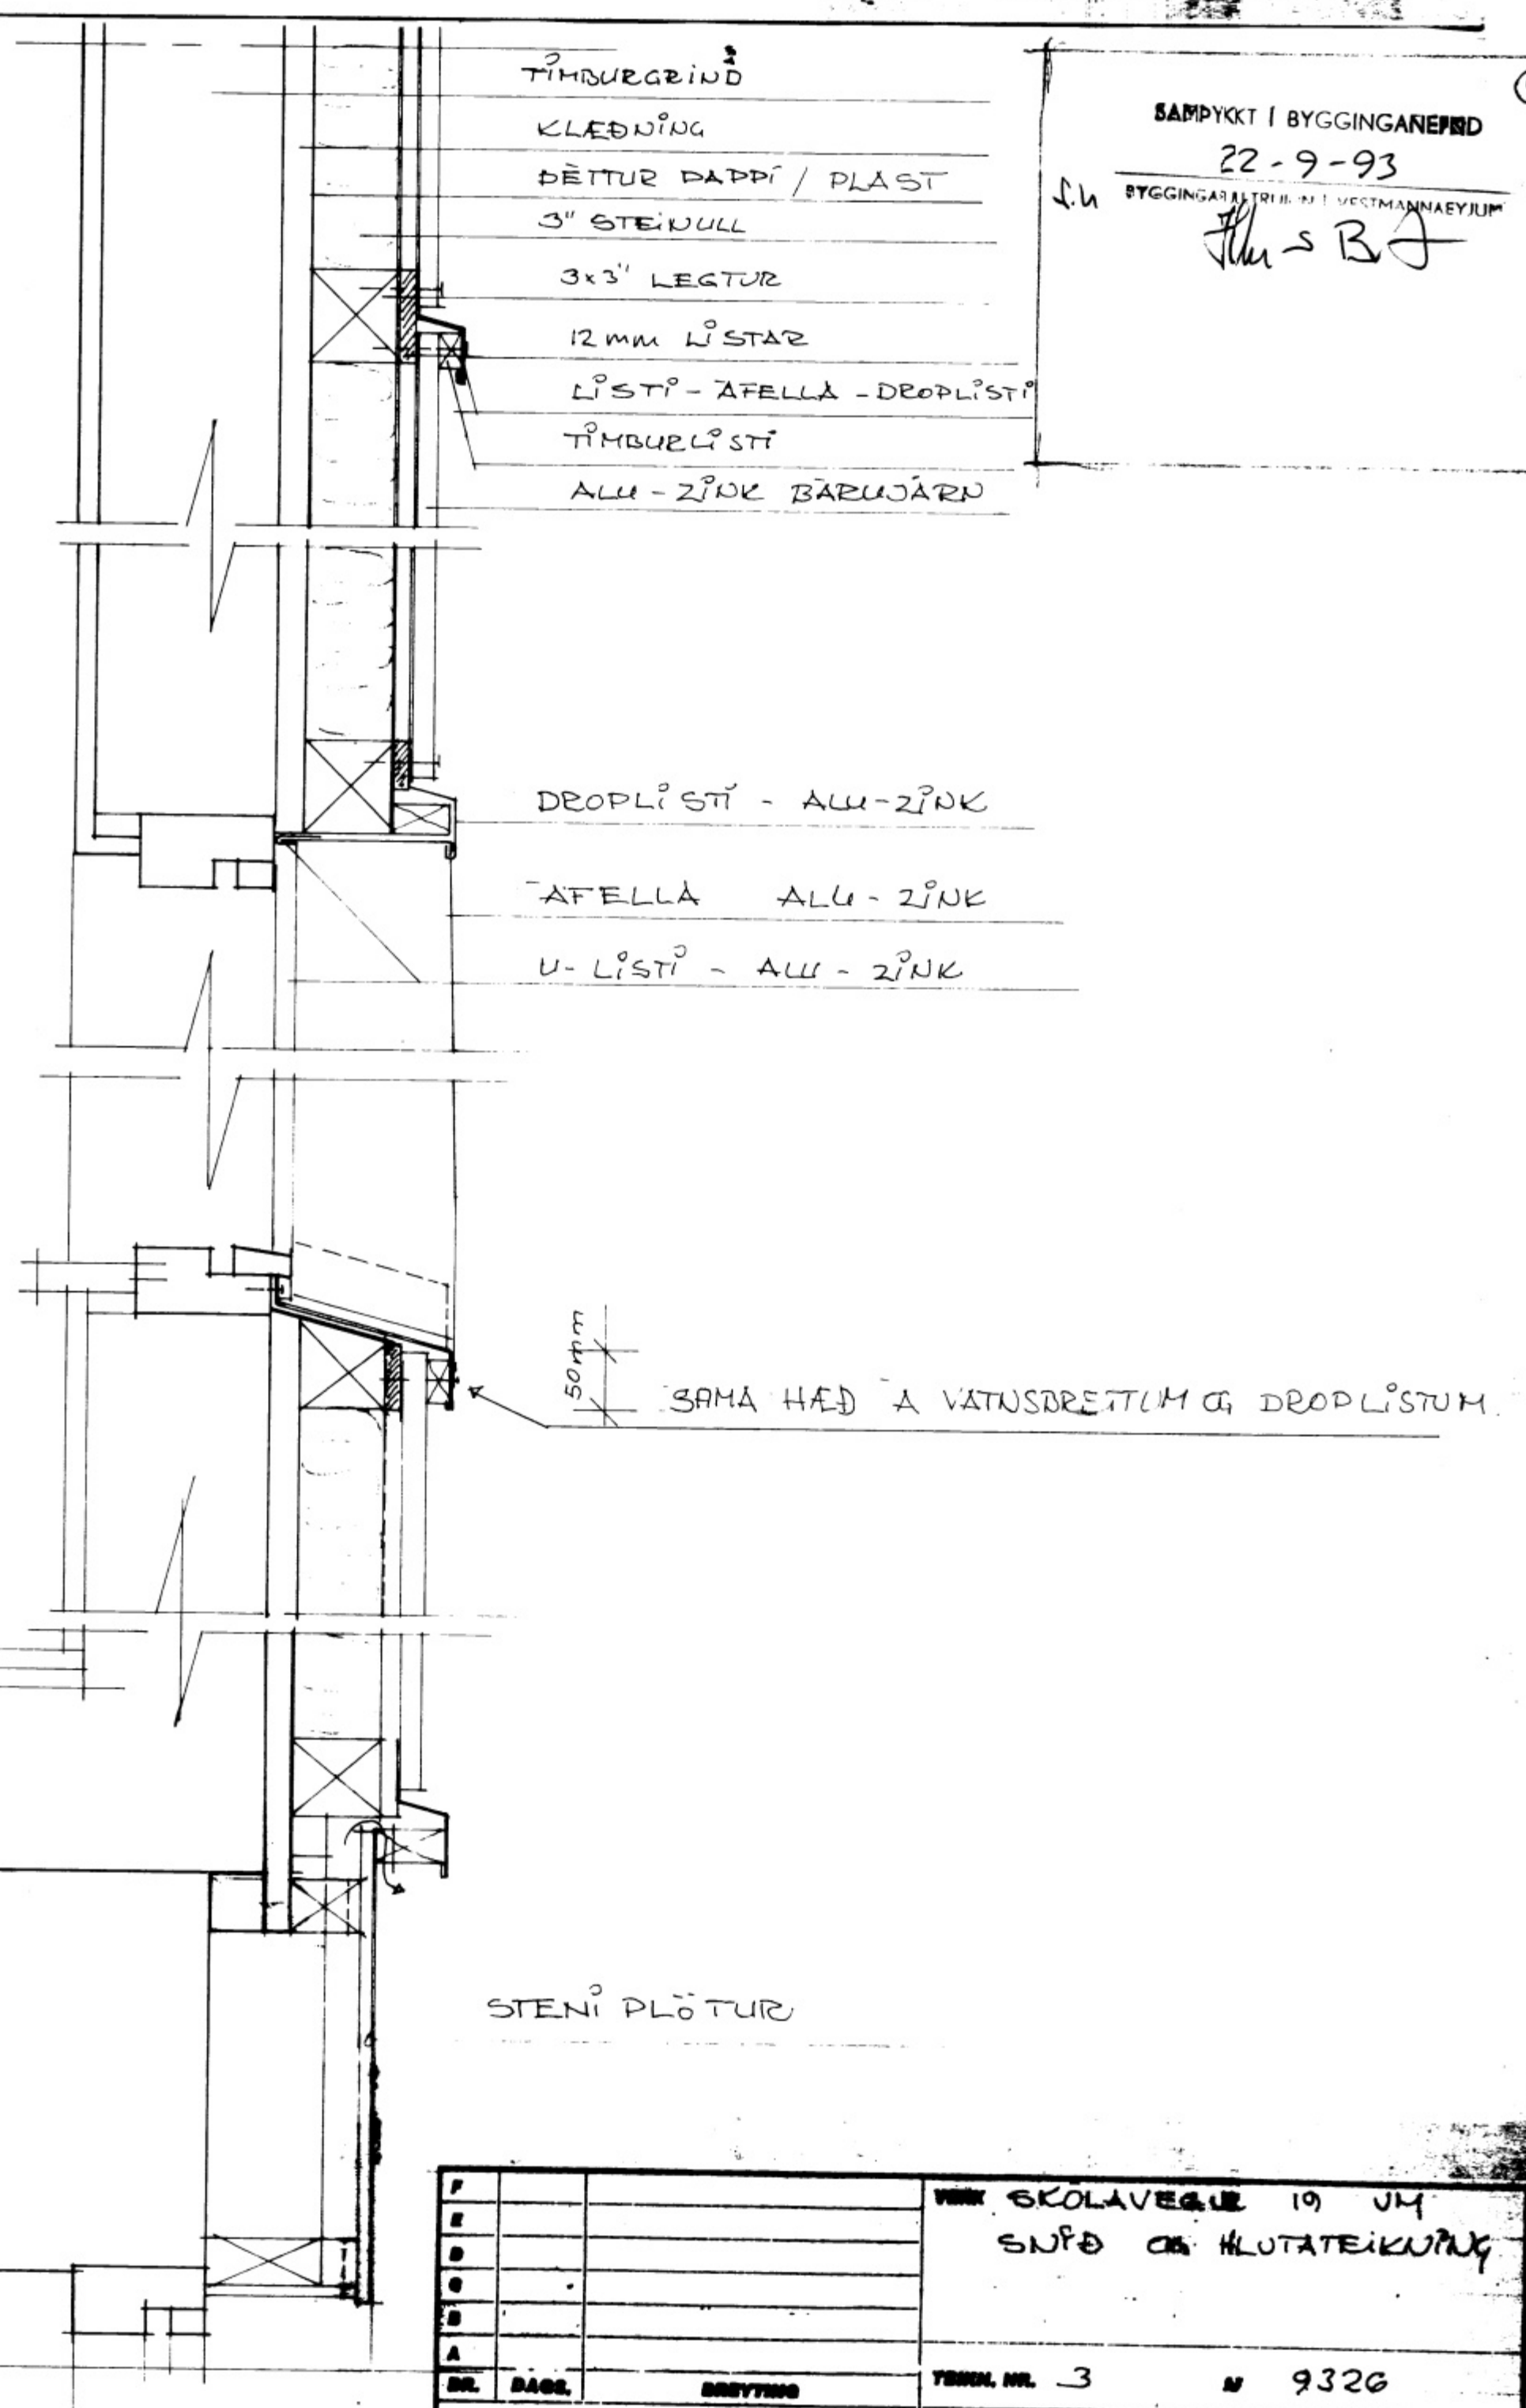

- TÍMBURGRIND
- KLÆÐING
- ÞÉTTUR DAPPI / PLAST
- 3" STEINULL
- 3x3" LECTUR
- 12MM LÍSTAR
- LÍSTI - AFELLA - DROPLÍSTI
- TÍMBURLÍSTI
- ALU-ZINK BÆRUGJARN

- DROPLÍSTI - ALU-ZINK
- AFELLA ALU-ZINK
- U-LÍSTI - ALU-ZINK

50mm  
SAMA HÆÐ Á VATNSBRETUM OG DROPLÍSTUM

STENI PLÖTUR

SAMPYKKT I BYGGINGAÆFRID  
22-9-93  
BYGGINGARFRUMI I VESTMANNNAEYJUM  
Flu s B J

P			VEG SKOLAVEGUR 19 JM
E			SNID OG KLUTATEIKNING
D			
B			
A			
DR.	DRAG.	DRÖG.	TEKNI. NR. 3 N 9320
PALL ZÓPHÓNÍASSON TEIKNISTOFA			STADUR 1:50, 1:5 DRÖG. SEPT 93