


Lampillt 25/5-1949

Einir Samantíð
Teikningar


SKÖLAVEGUR 33
M. 1:50

5805


33

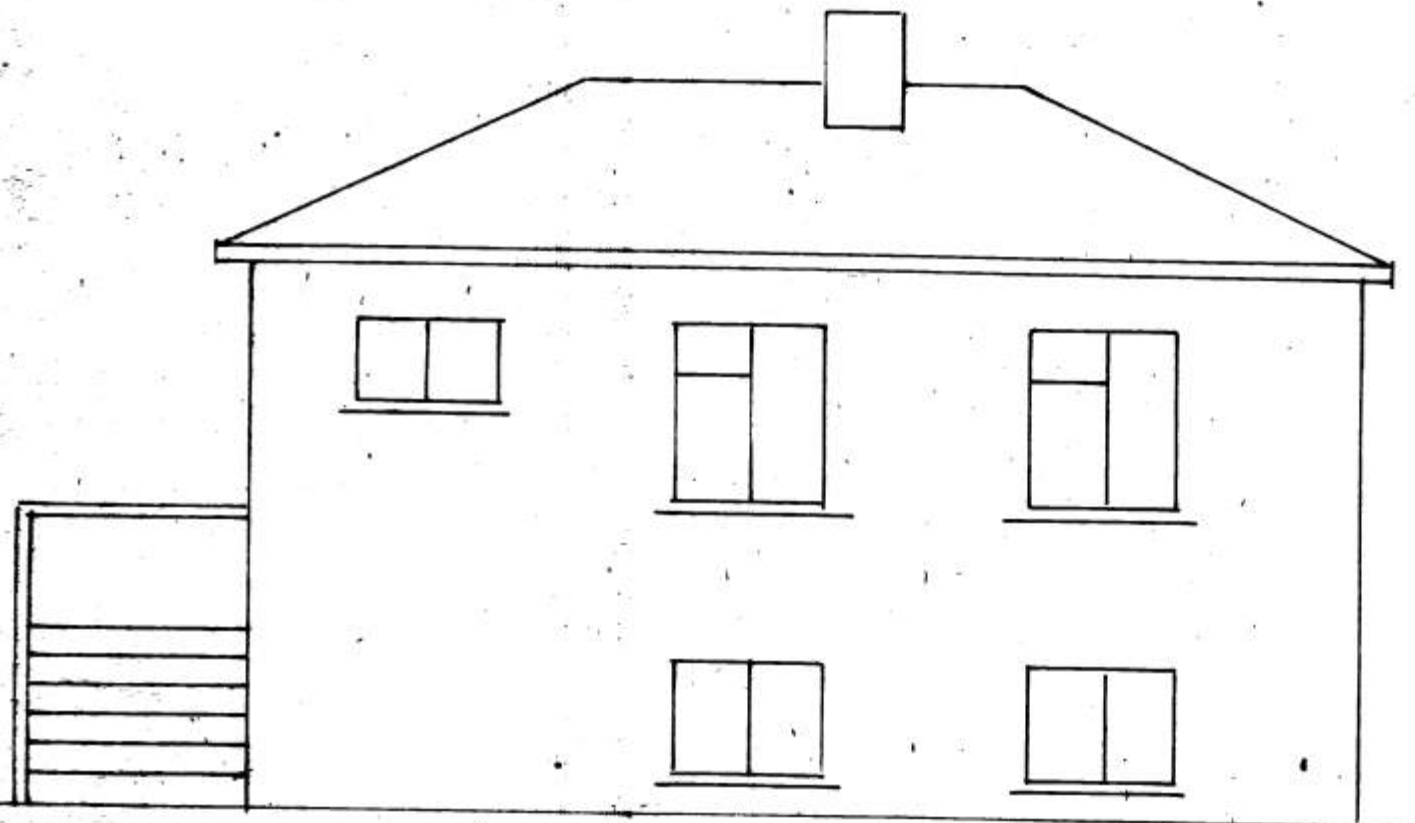


VESTR

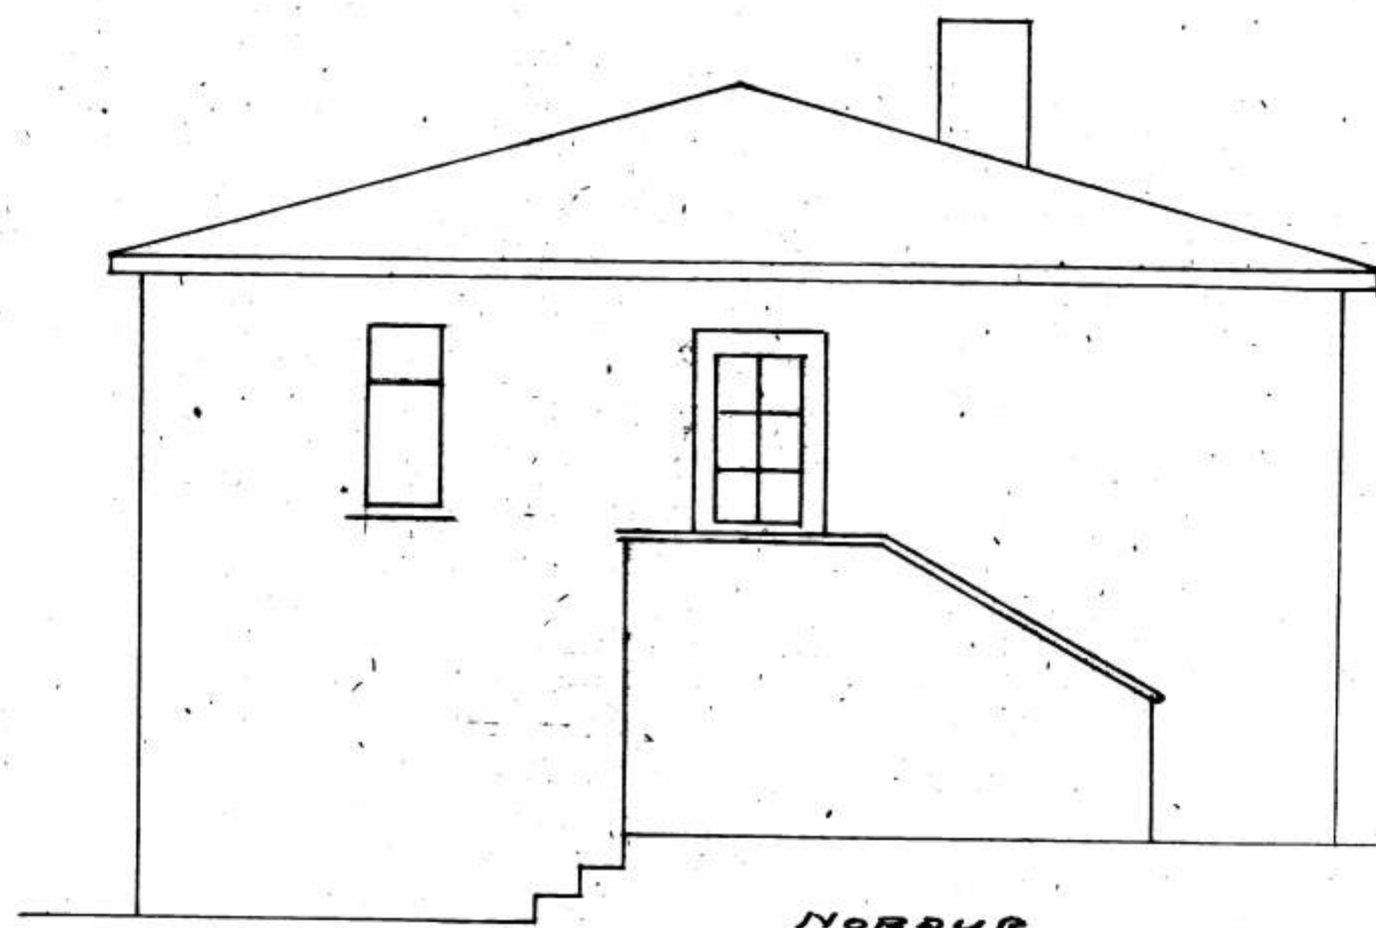

NORÐUR

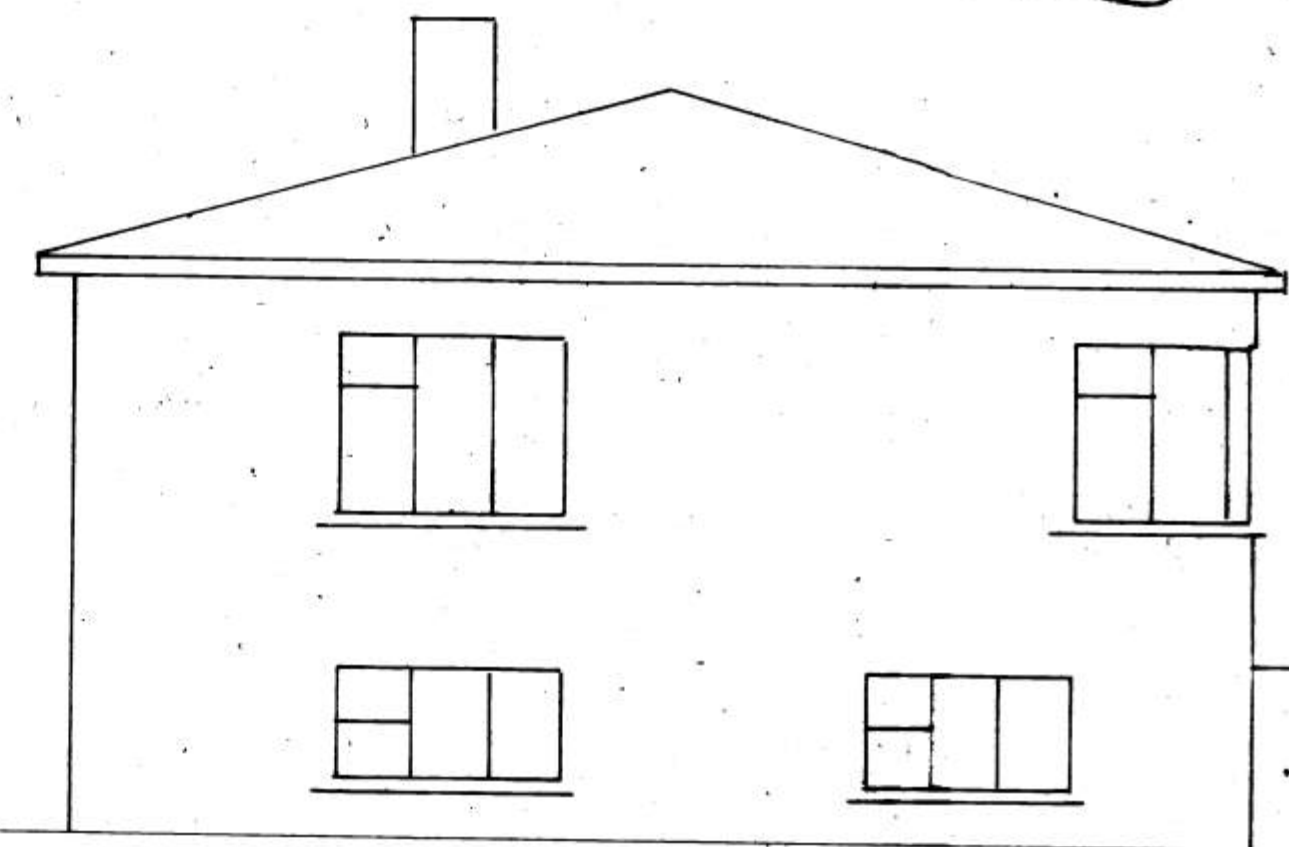

AUSTUR

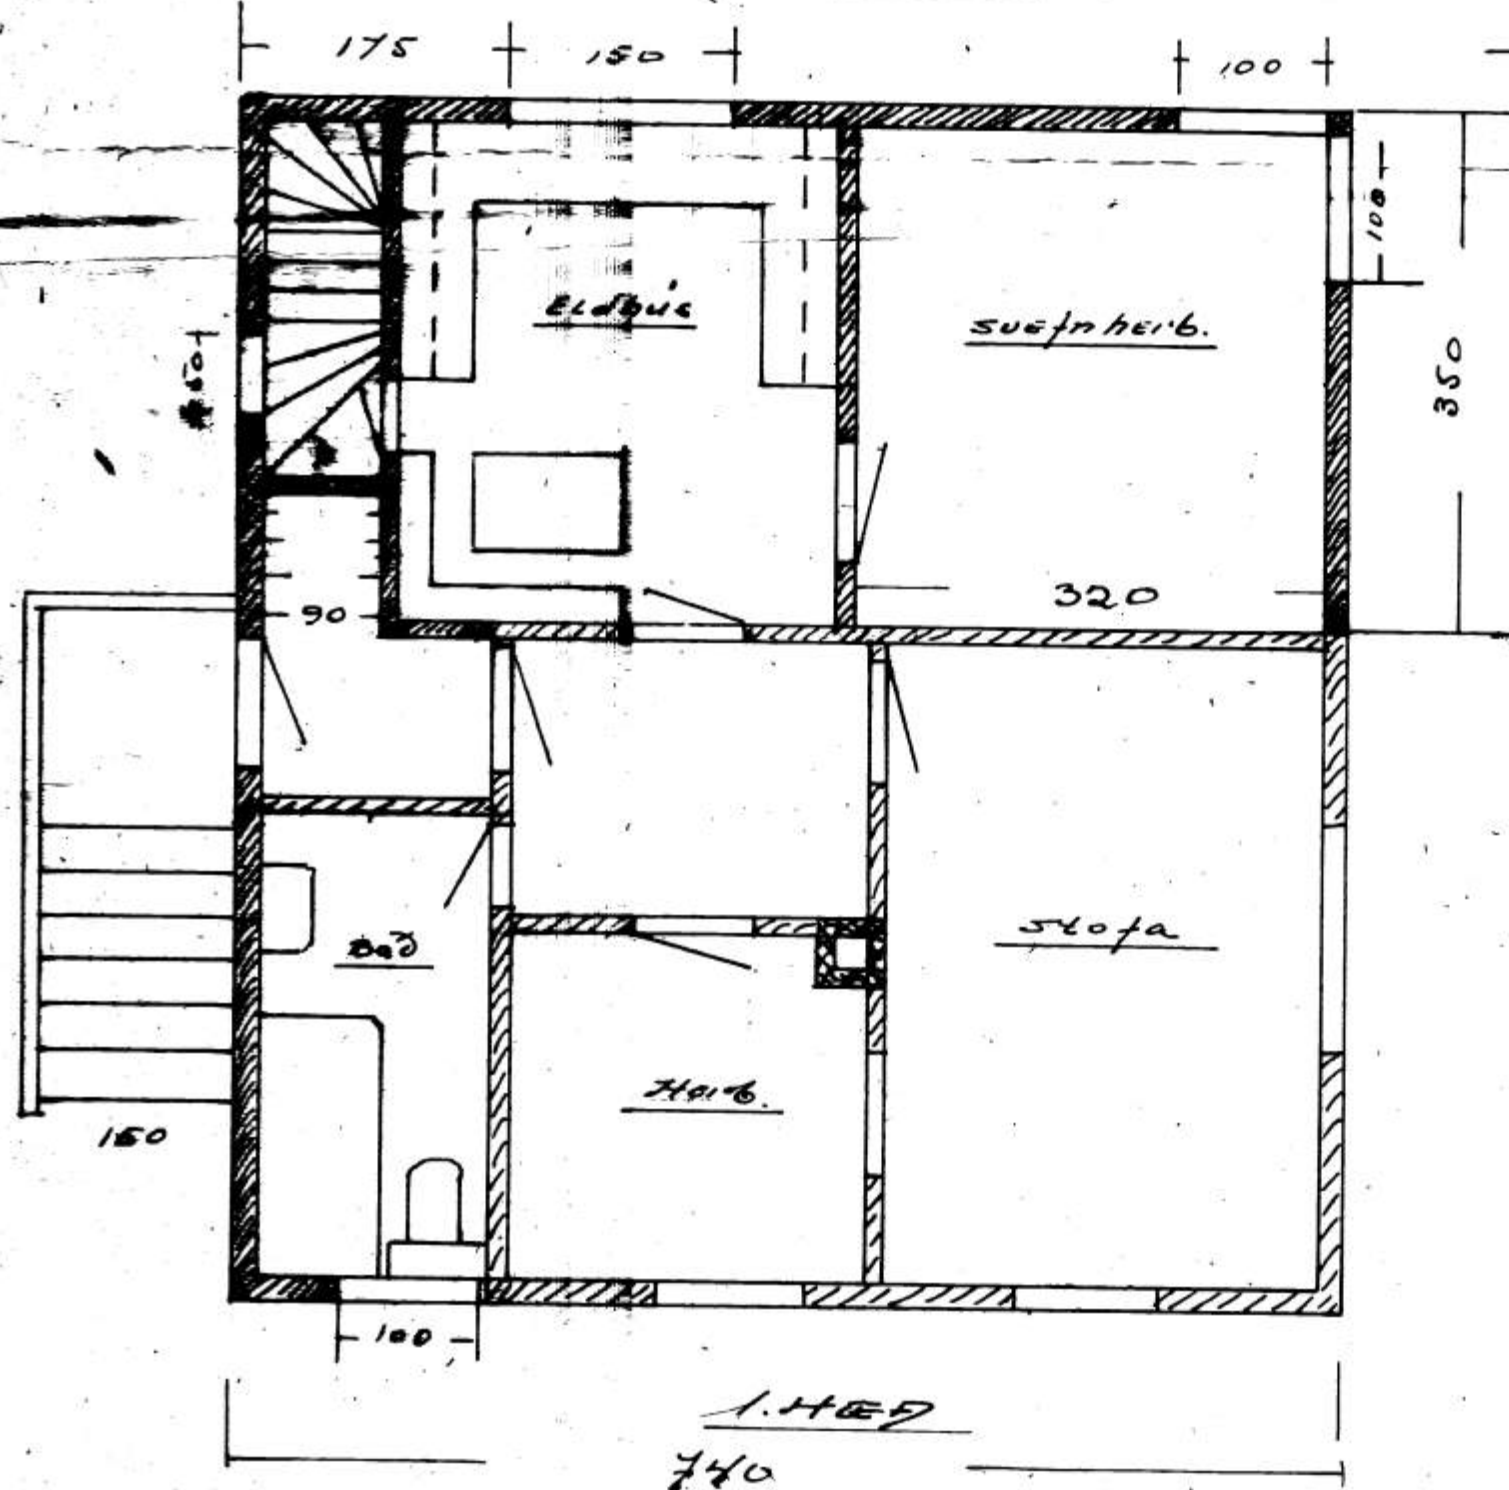

1. HÆÐ
740

HÚS SKARPHÉÐINNIS VILMUNDARSONAR *Skólavegur*
(STÆKKUN OG ENDURBÆTUR)
M. 1:50

Skólavegur
25/5 1949
[Signature]