




13.6.94 Smáragata 2
breyting á svölum

adgr 20-6-94
HJA

Mál 1:100

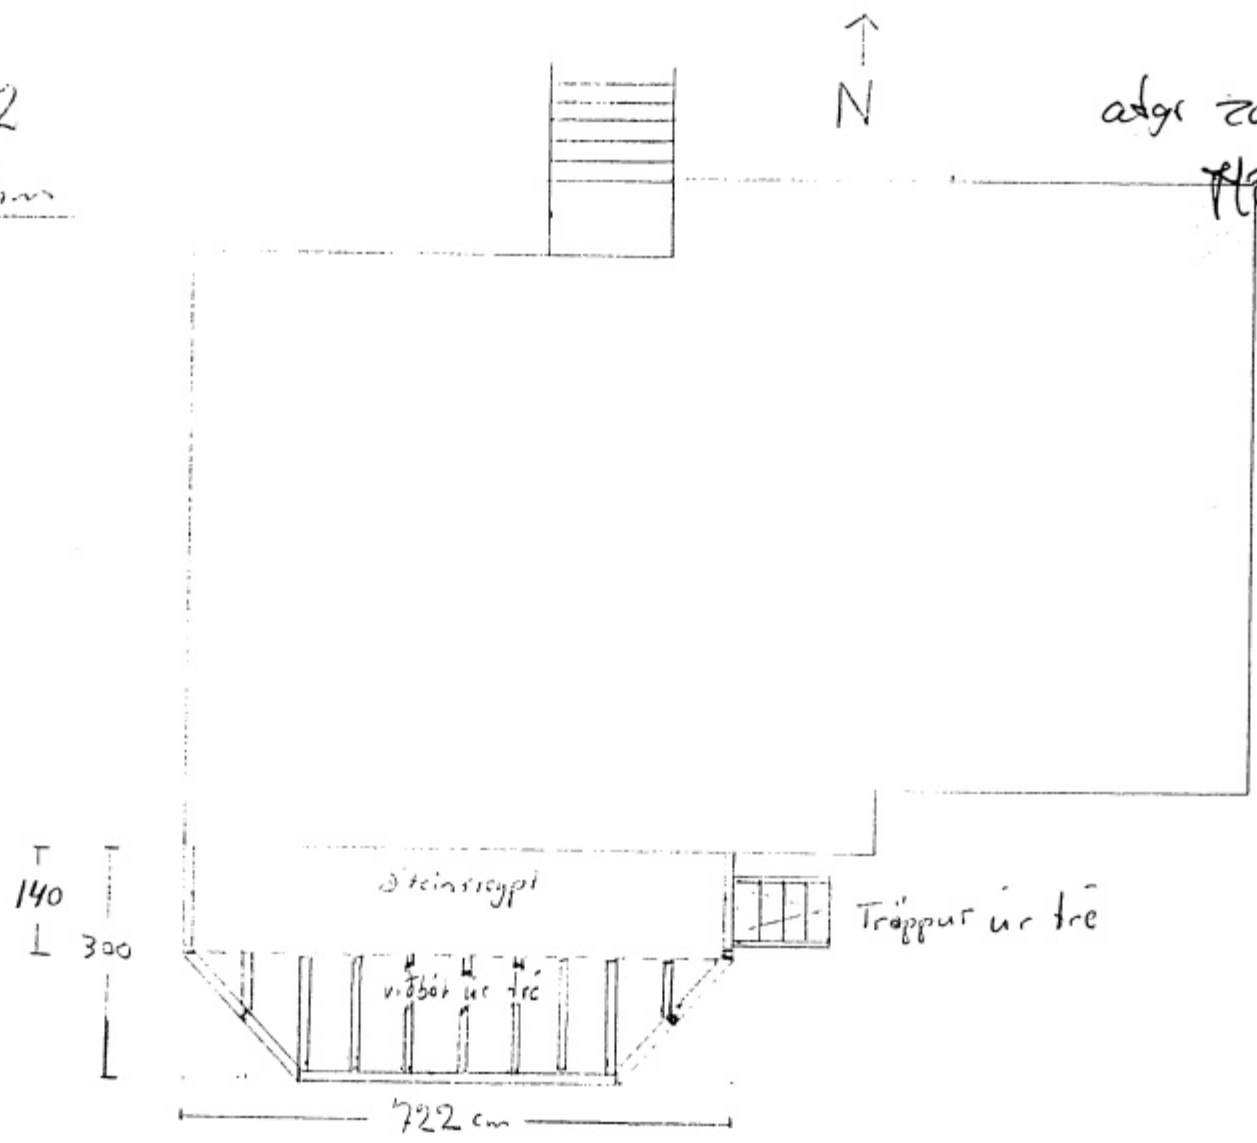

150
Grunnumynd MKV 1:100

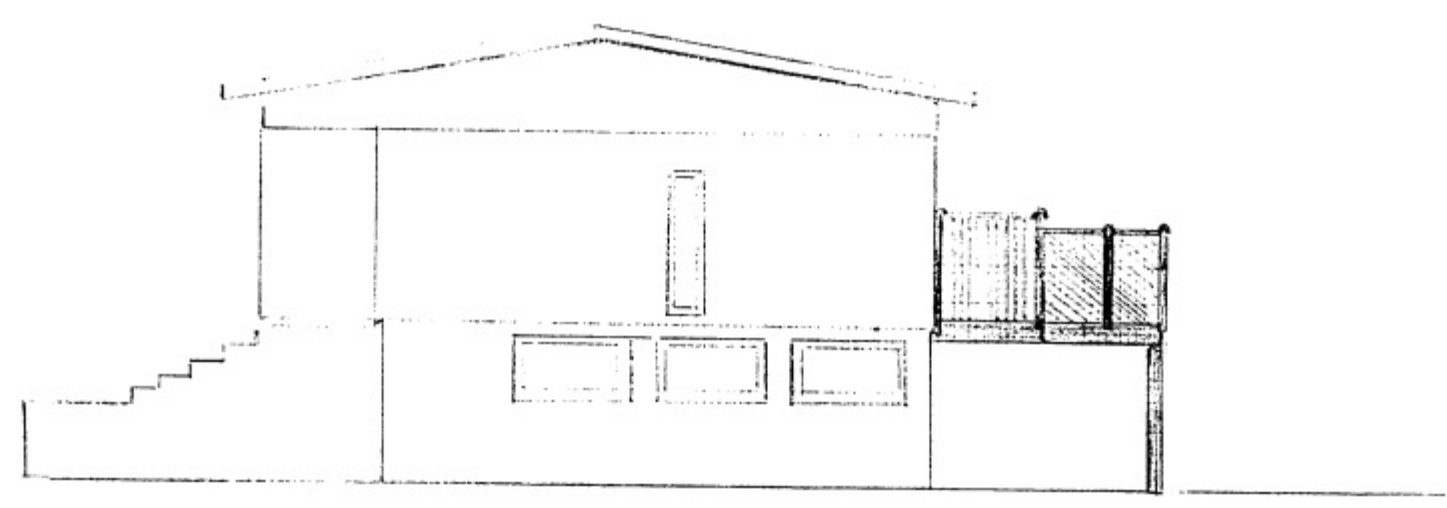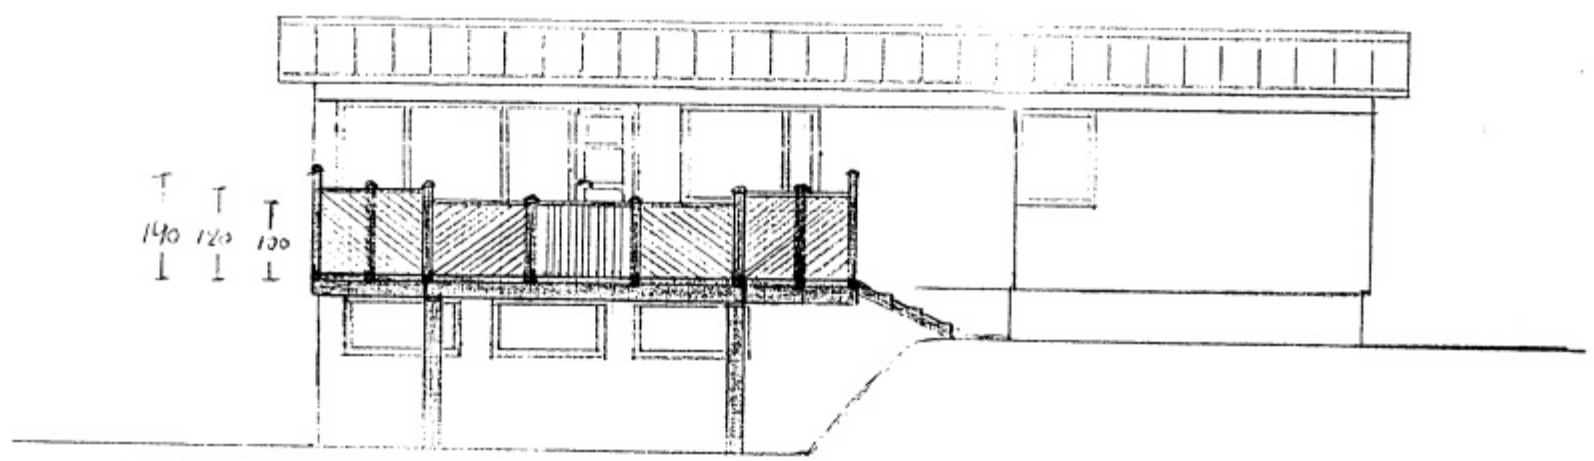

VESTUR