


PVERSNIÐ A-A 1:20

GRUNNMYND HLUTI 1:20

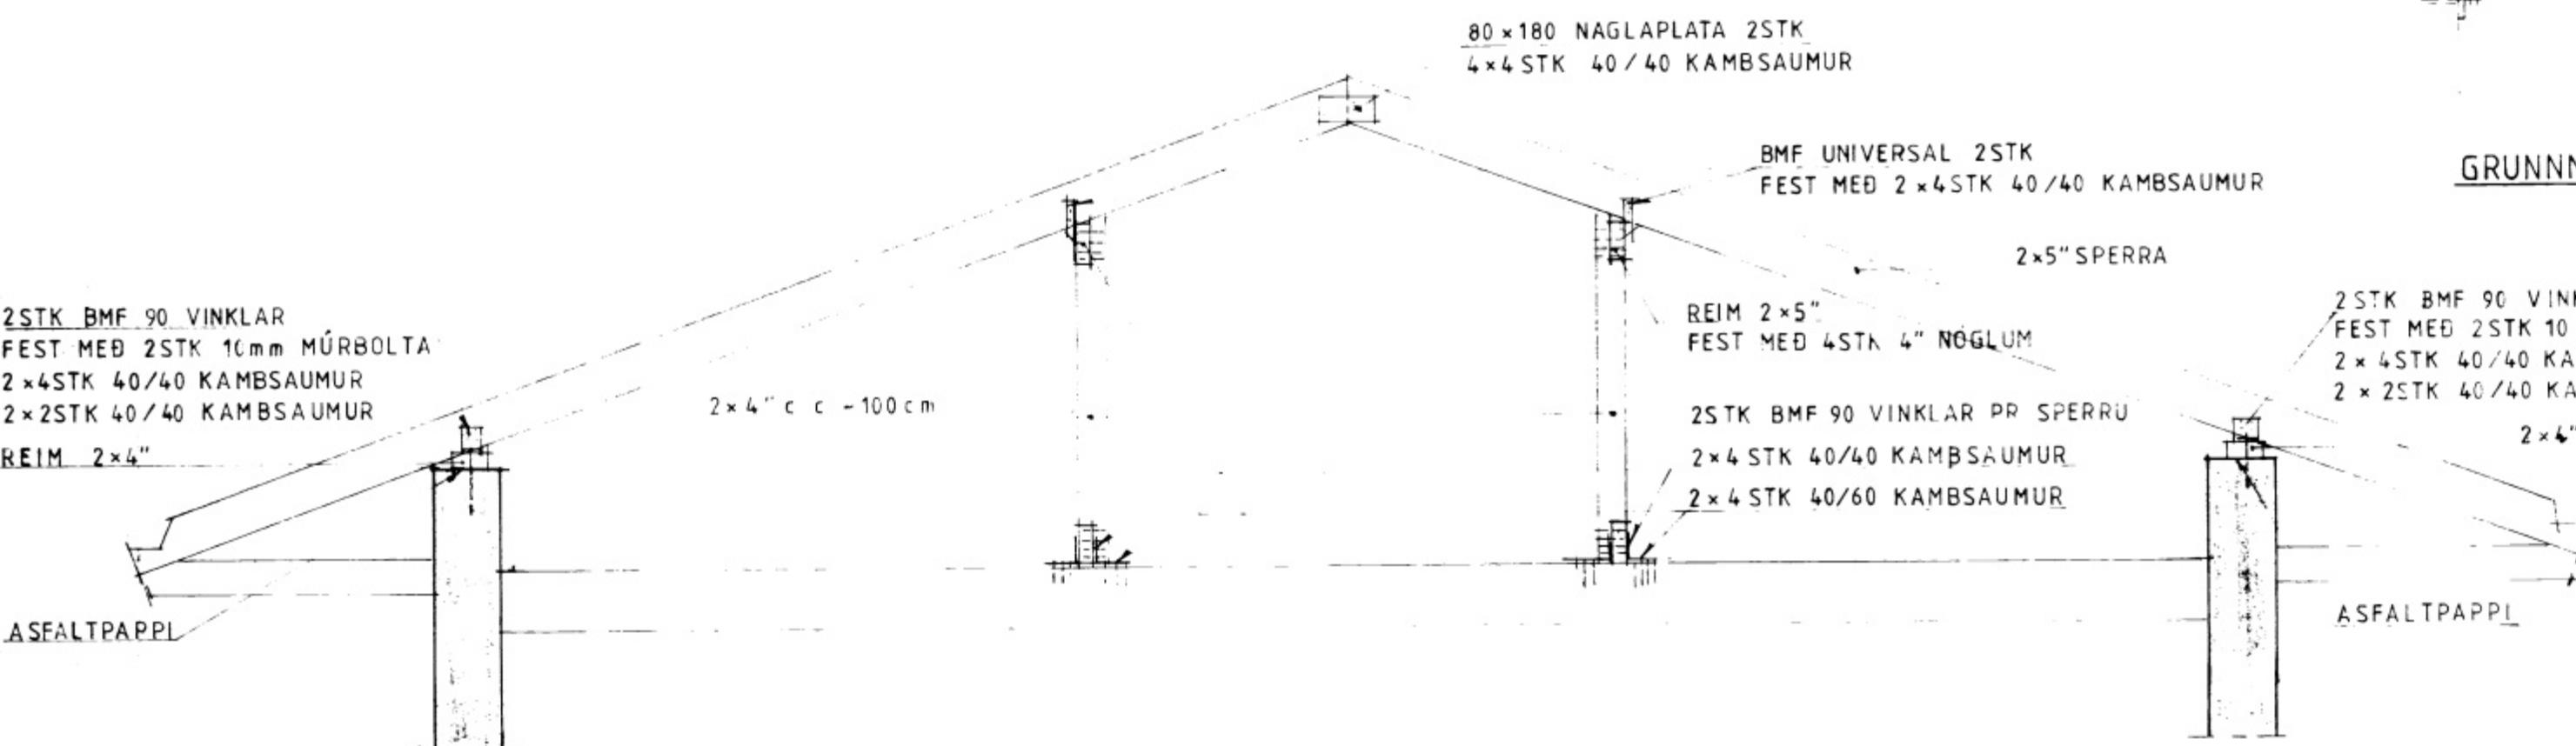

PVERSNIÐ B-B 1:20

BMF 90 VINKLAR 2 STK.
10 mm MÚRBOLTI
2 x 4 STK 40/40 KAMBSAUMUR
2 x 2 STK 40/40 KAMBSAUMUR

3 STK 1/2 MÚRBOLTAR
120 x 120 VINKLAR
3 STK 3/4" BOLTAR

3 STK 1/2" MÚRBOLTAR
120 x 120 VINKLAR
3 STK 3/4" BOLTAR

80 x 180 NAGLAPLATA 2 STK
4 x 4 STK 40/40 KAMBSAUMUR

BMF UNIVERSAL 2 STK
FEST MEÐ 2 x 4 STK 40/40 KAMBSAUMUR

2 x 5" SPERRA

REIM 2 x 5"
FEST MEÐ 4 STK 4" NÖGLUM

2 STK BMF 90 VINKLAR PR SPERRU
2 x 4 STK 40/40 KAMBSAUMUR
2 x 4 STK 40/60 KAMBSAUMUR

2 STK BMF 90 VINKLAR
FEST MEÐ 2 STK 10 mm MÚRBOLTA
2 x 4 STK 40/40 KAMBSAUMUR
2 x 2 STK 40/40 KAMBSAUMUR

2 x 4" REIM

2 STK BMF 90 VINKLAR
FEST MEÐ 2 STK 10 mm MÚRBOLTA
2 x 4 STK 40/40 KAMBSAUMUR
2 x 2 STK 40/40 KAMBSAUMUR

REIM 2 x 4"

2 x 4" c c - 100 cm

ASFALTPAPPL

ASFALTPAPPL

F	VERK		
E	SMÁRAGATA 1. VESTMANNAEYJUM		
D	HLUTATEIKNING ÞAK		
C			
B			
A			
BR.	DAGS.	BREYTING	TEIKN. NR. 3 AF 8304
PÁLL ZÓPHONIÁSSON			HANNAÐ PZ TEIKNAD MG
BYGGINGATEKNIFRÆÐINGUR			KVARDI 1:20
KIRKJUVEGI 23 - 98-2711			DAGS. MAÍ 1985
900 VESTMANNAEYJUM			