
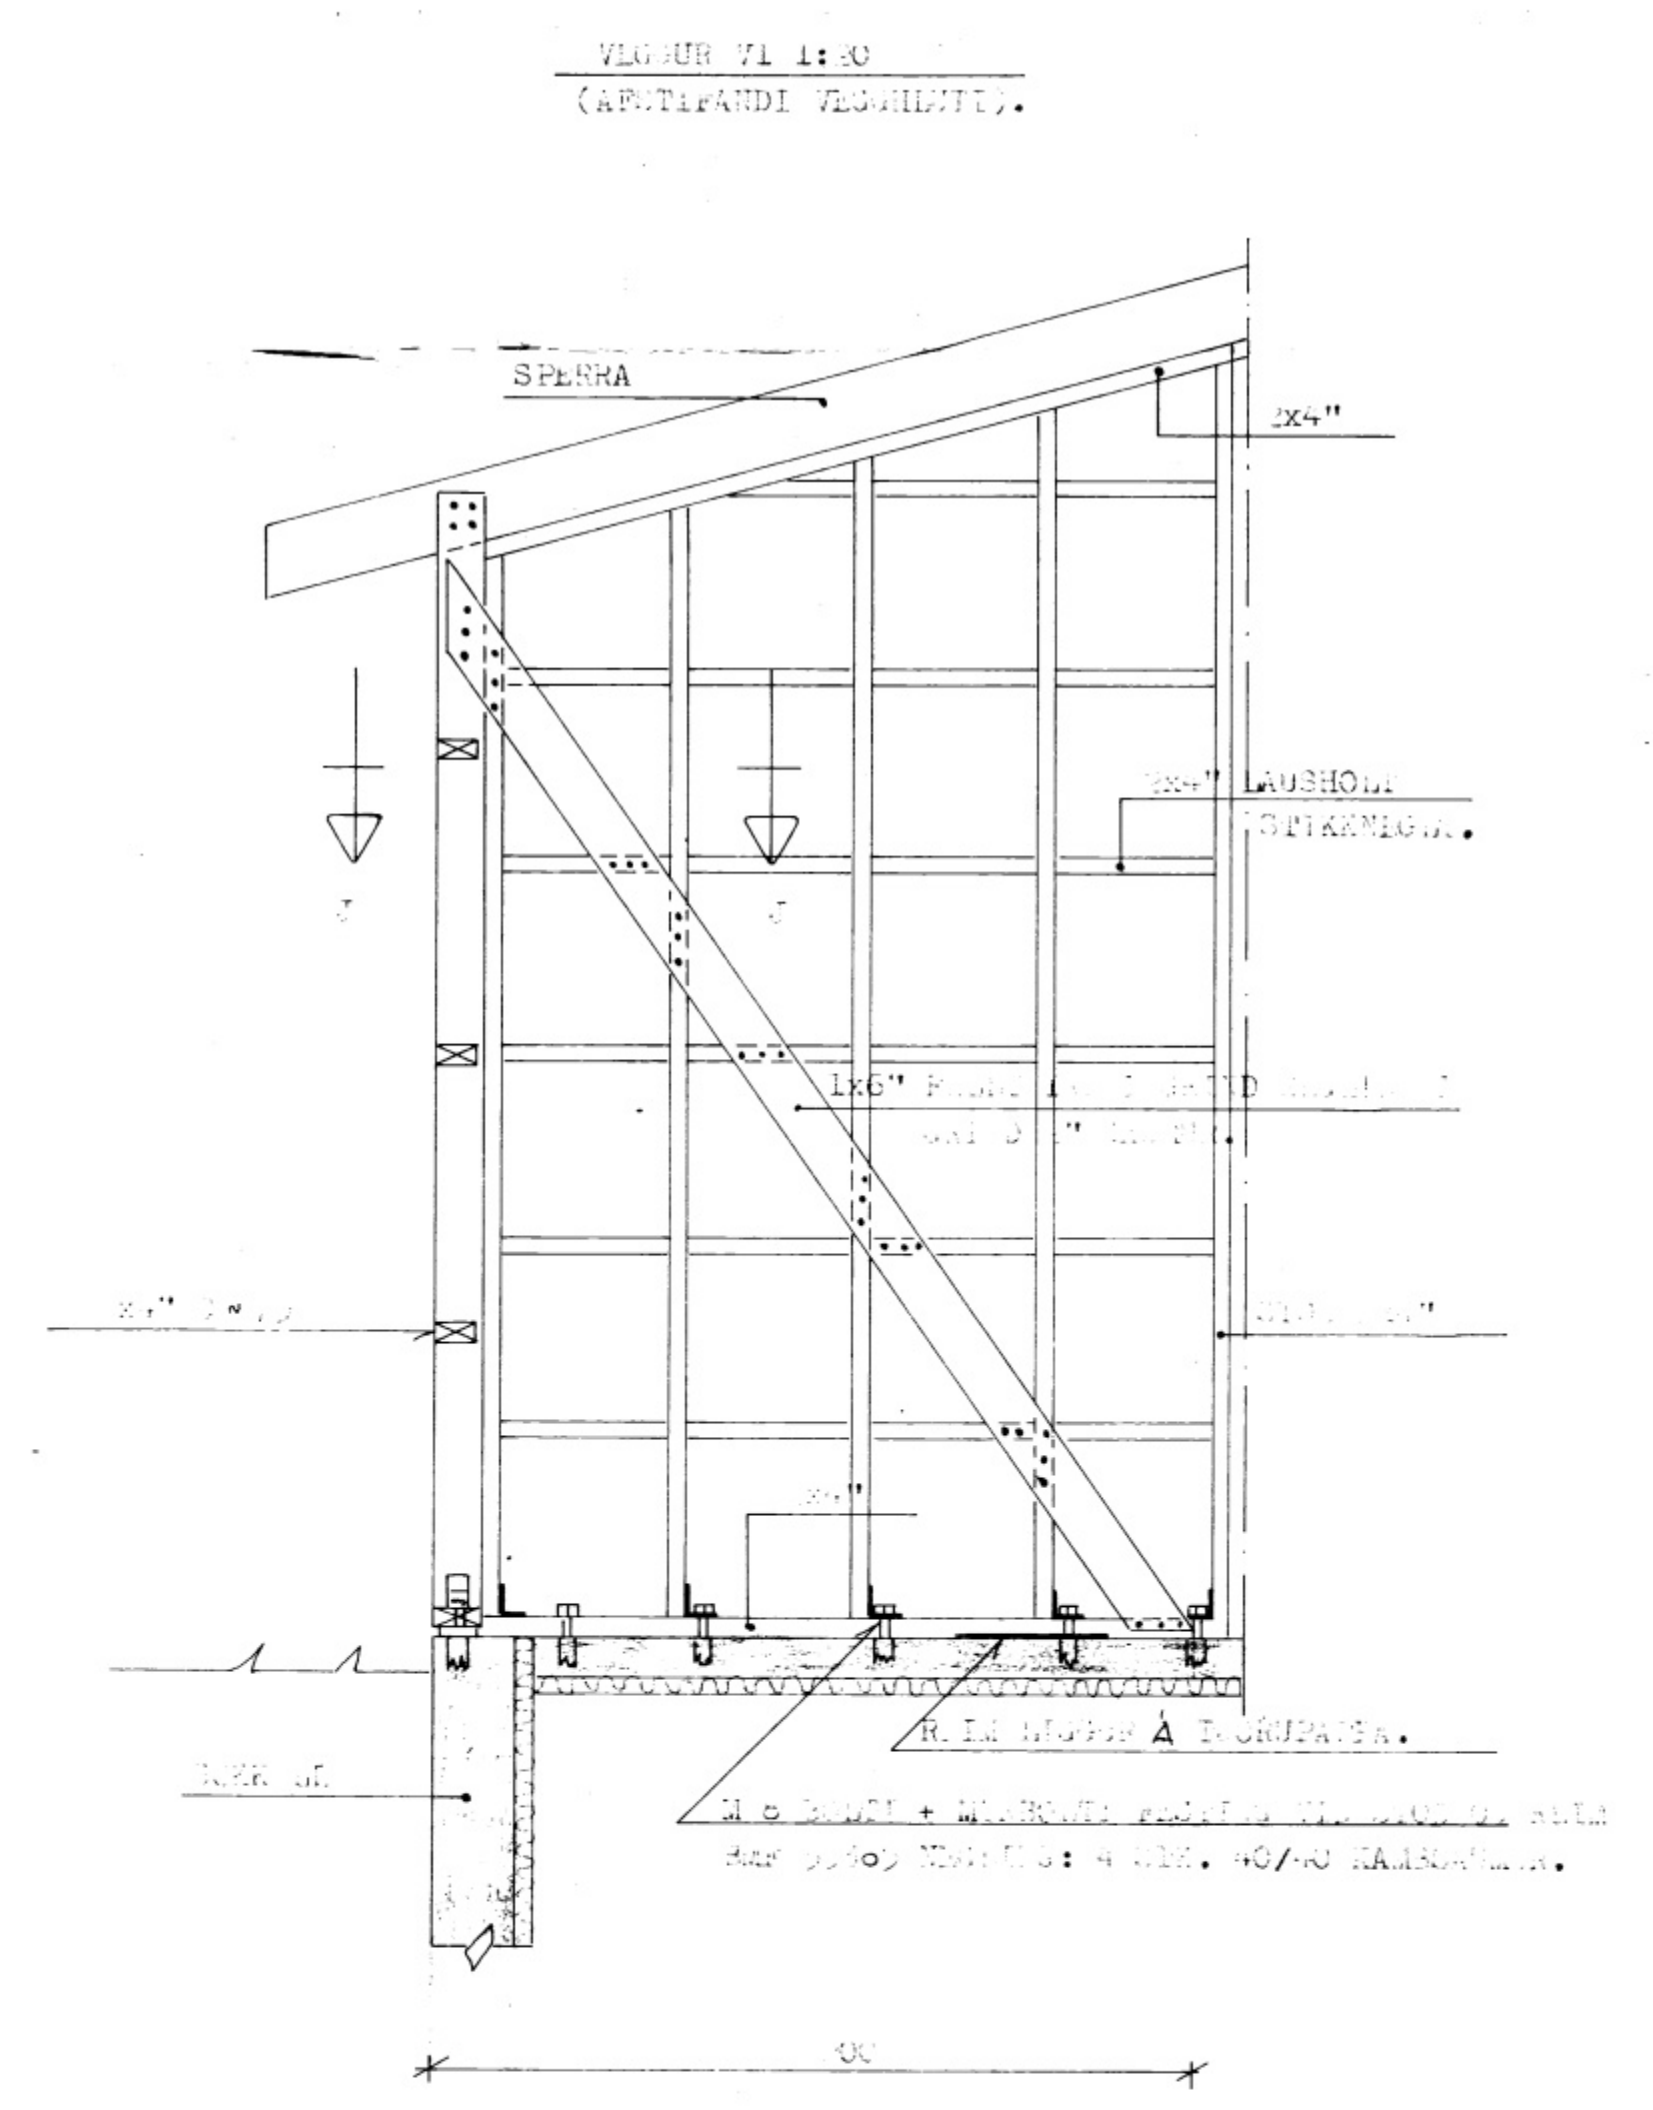
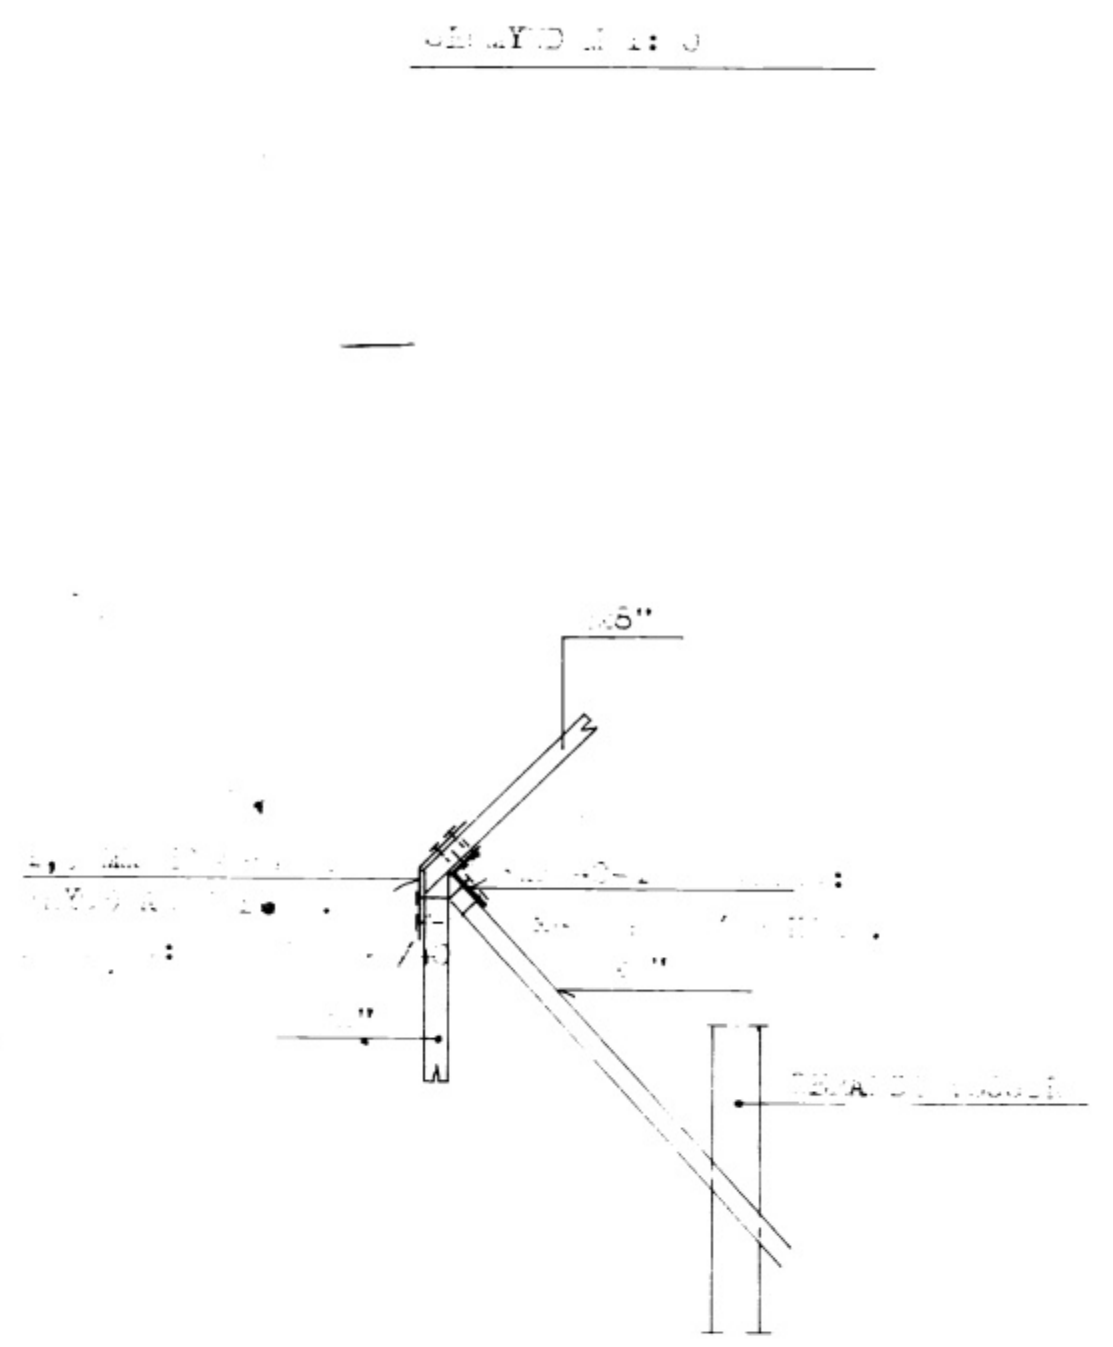
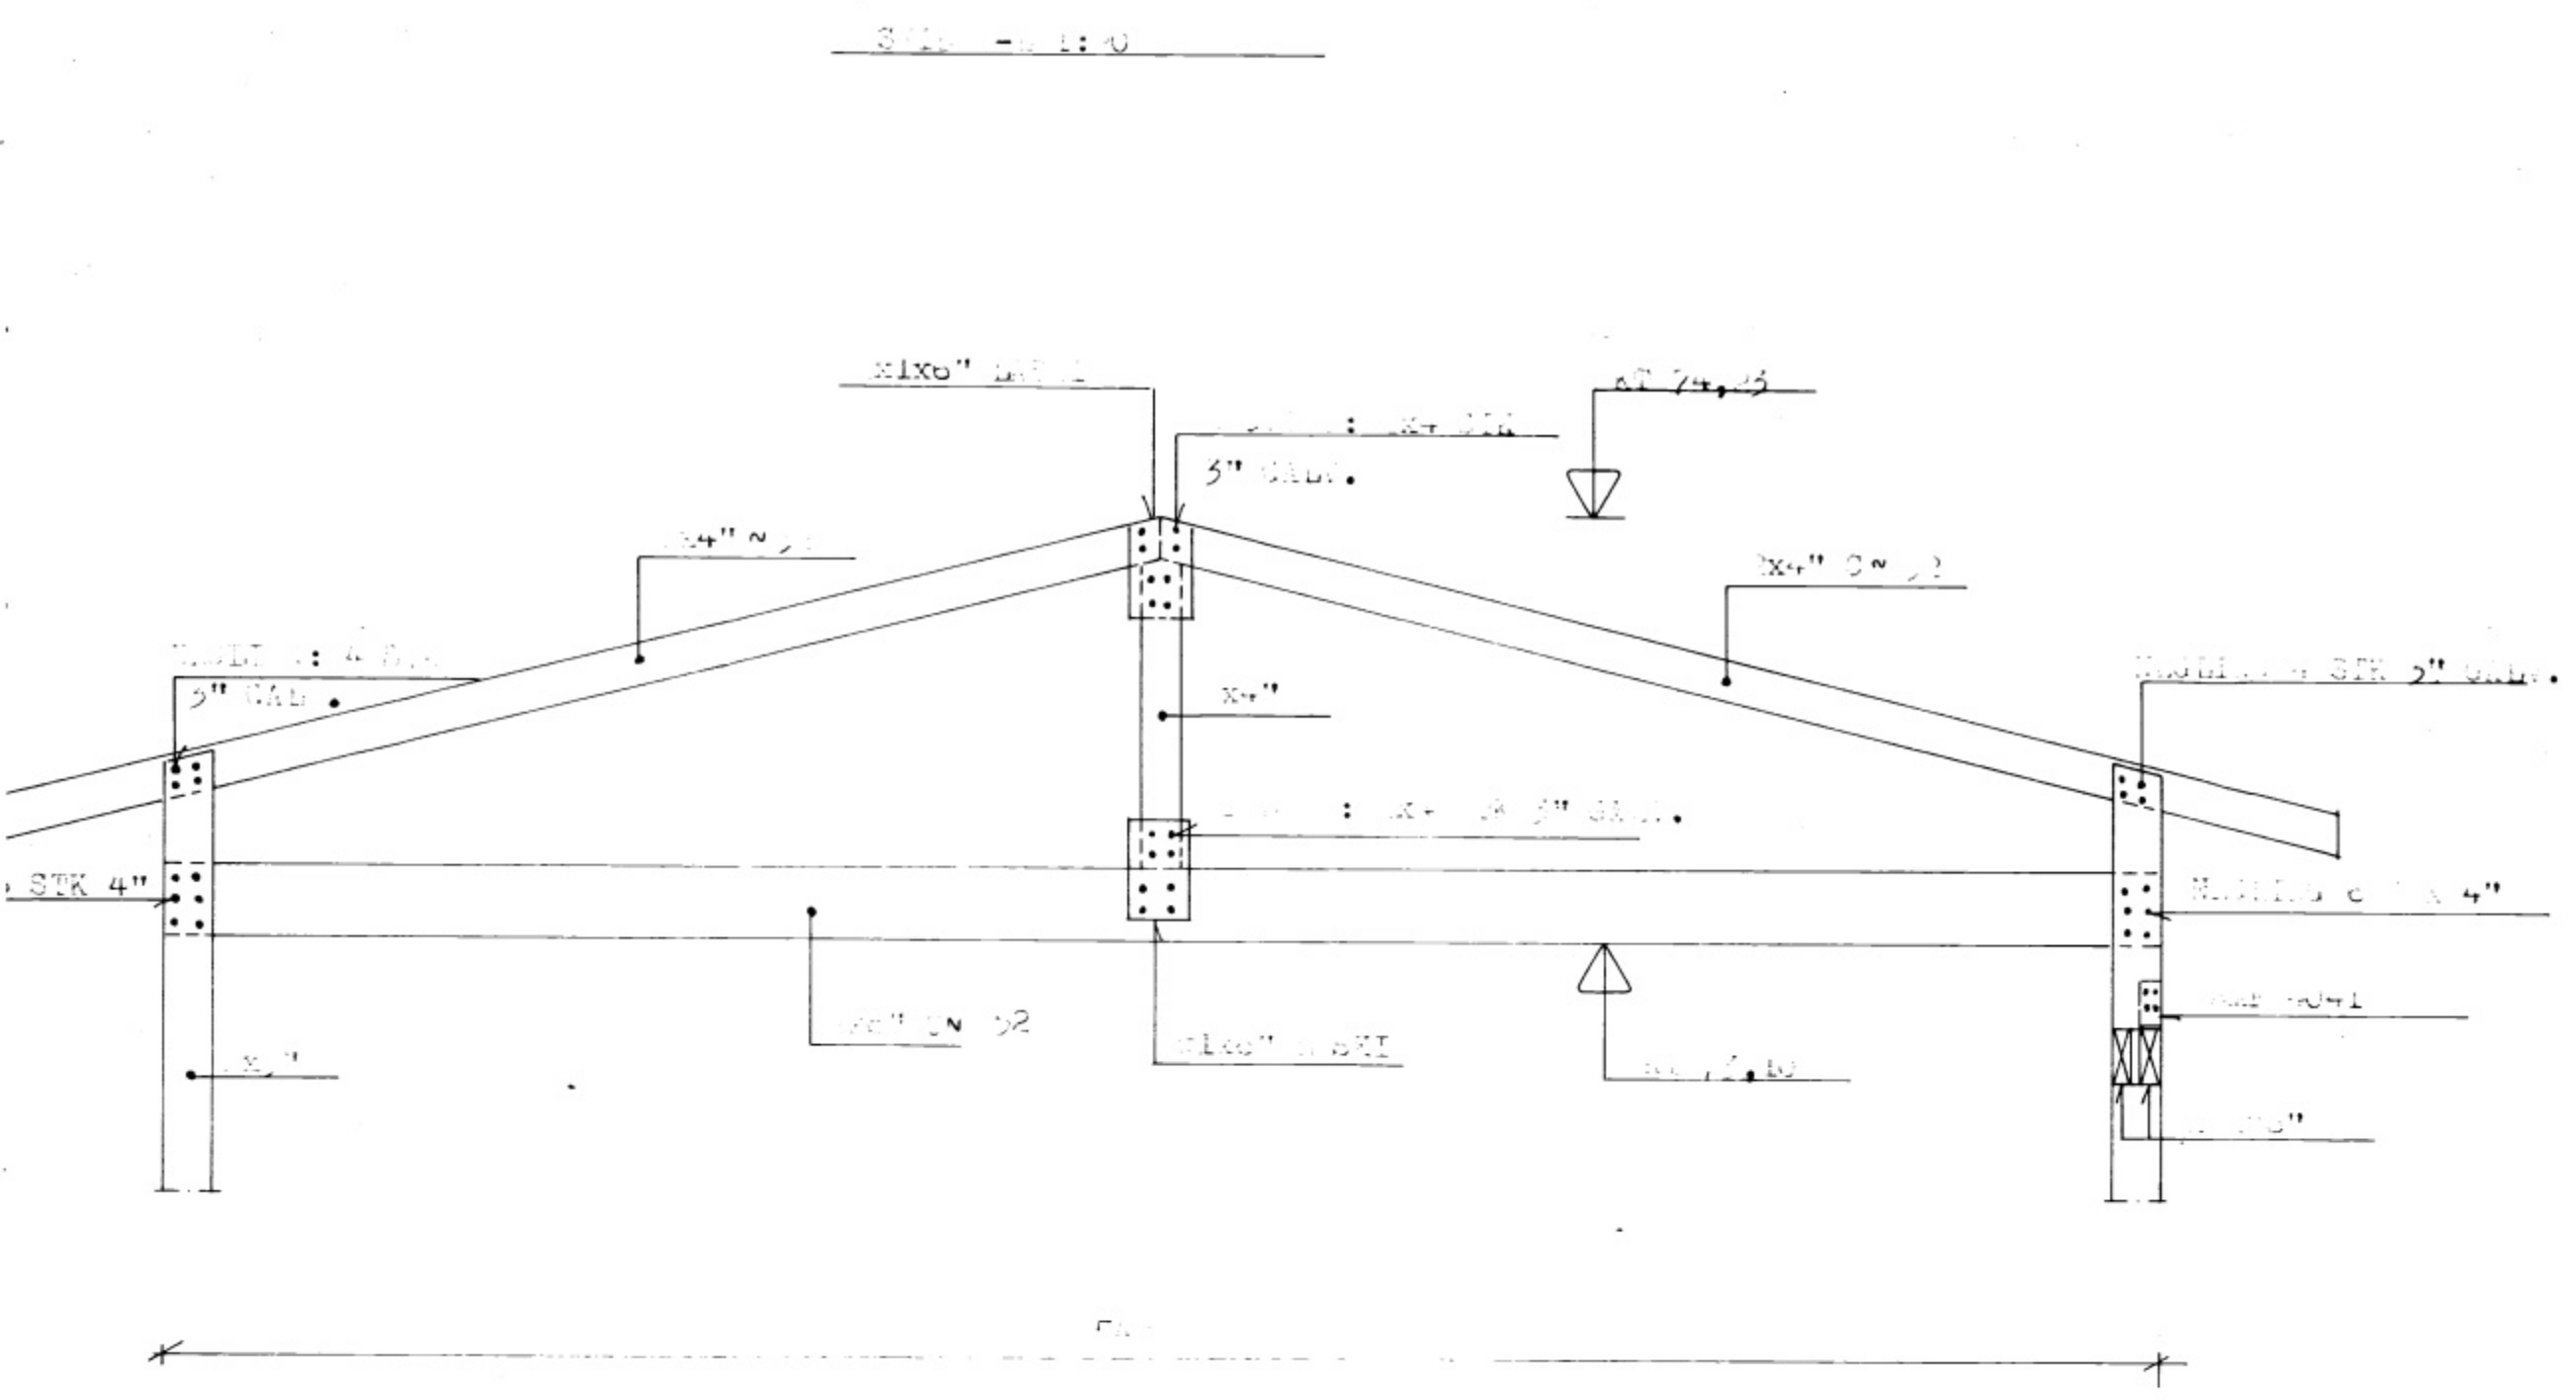
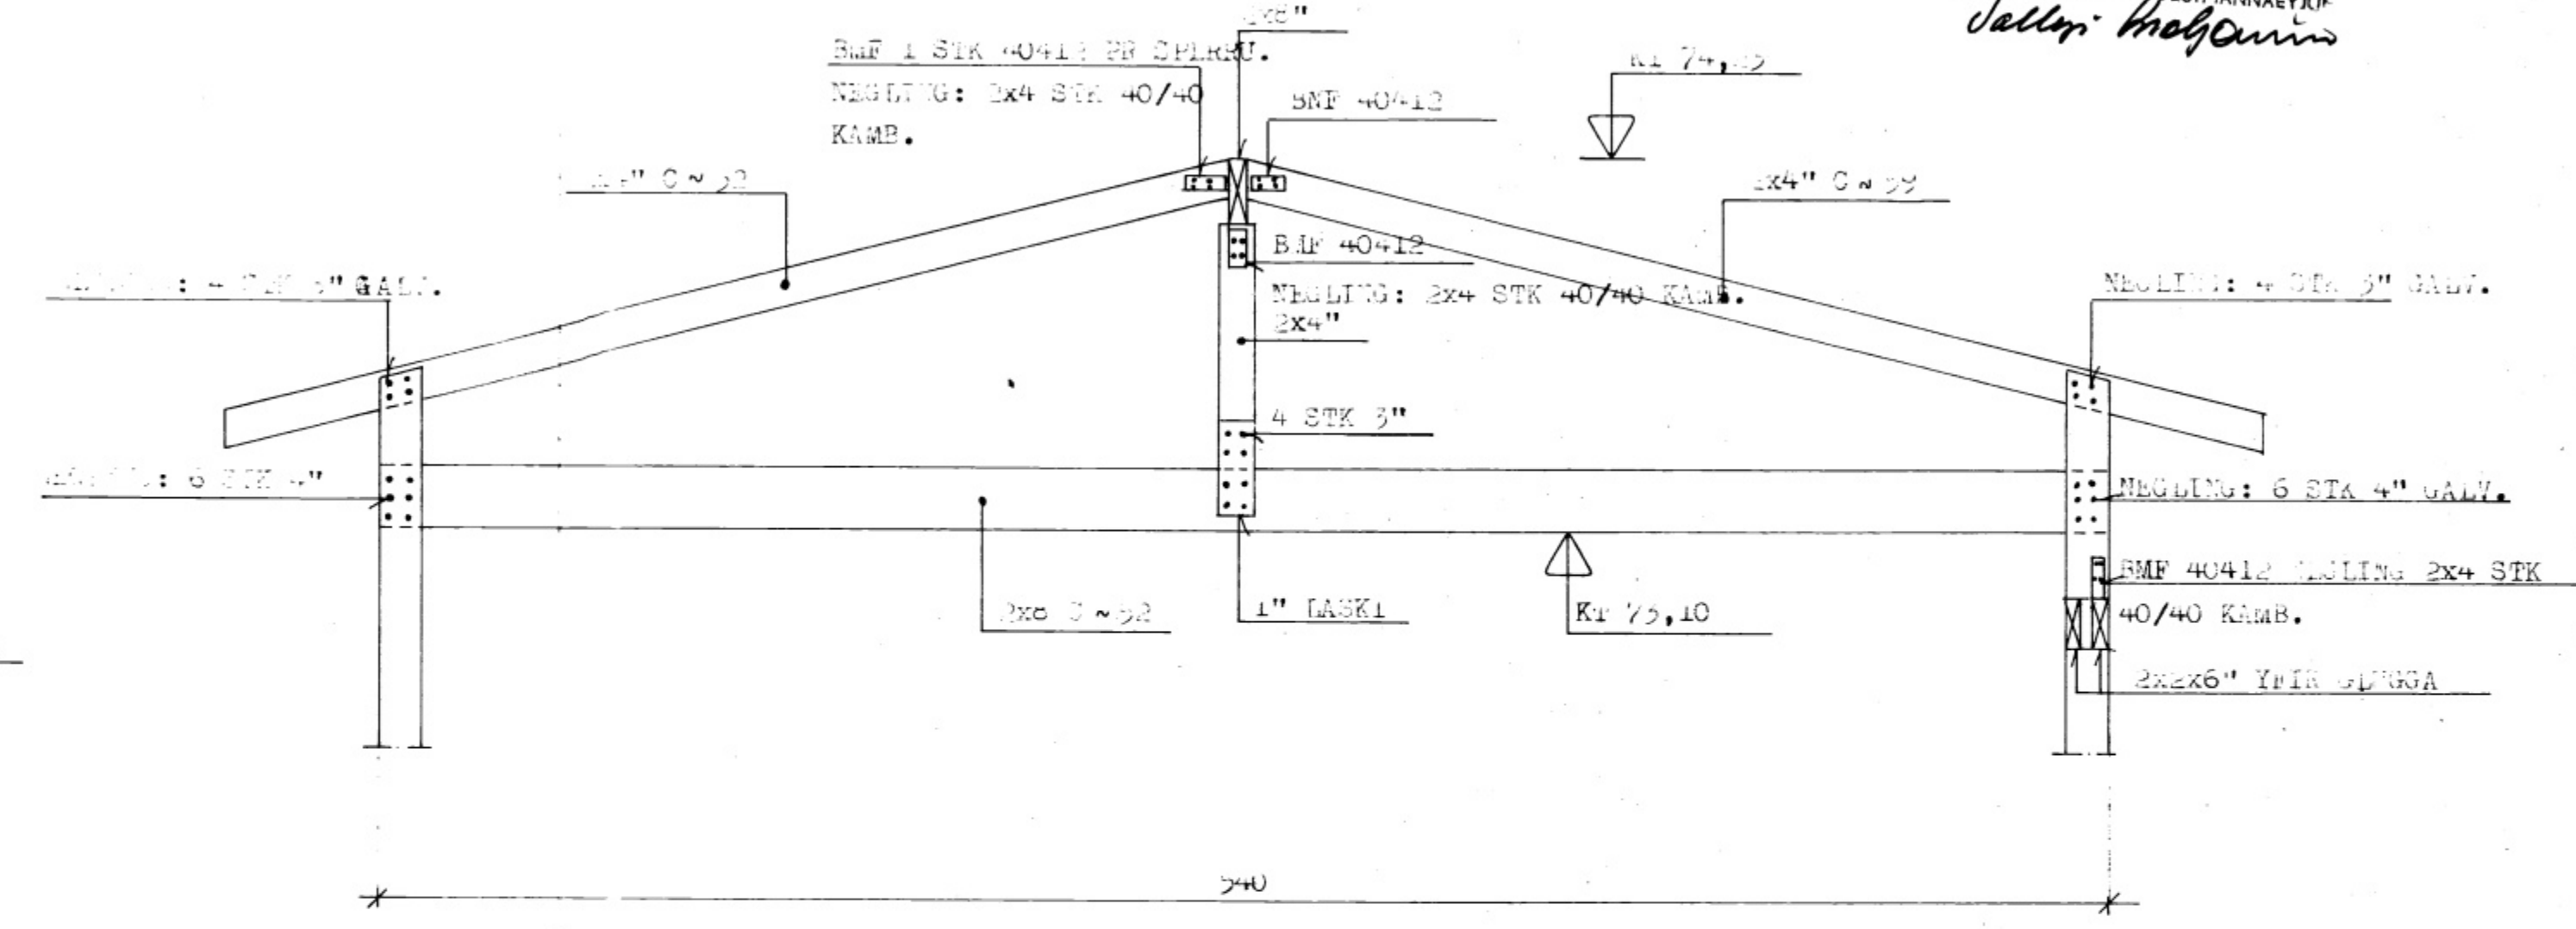
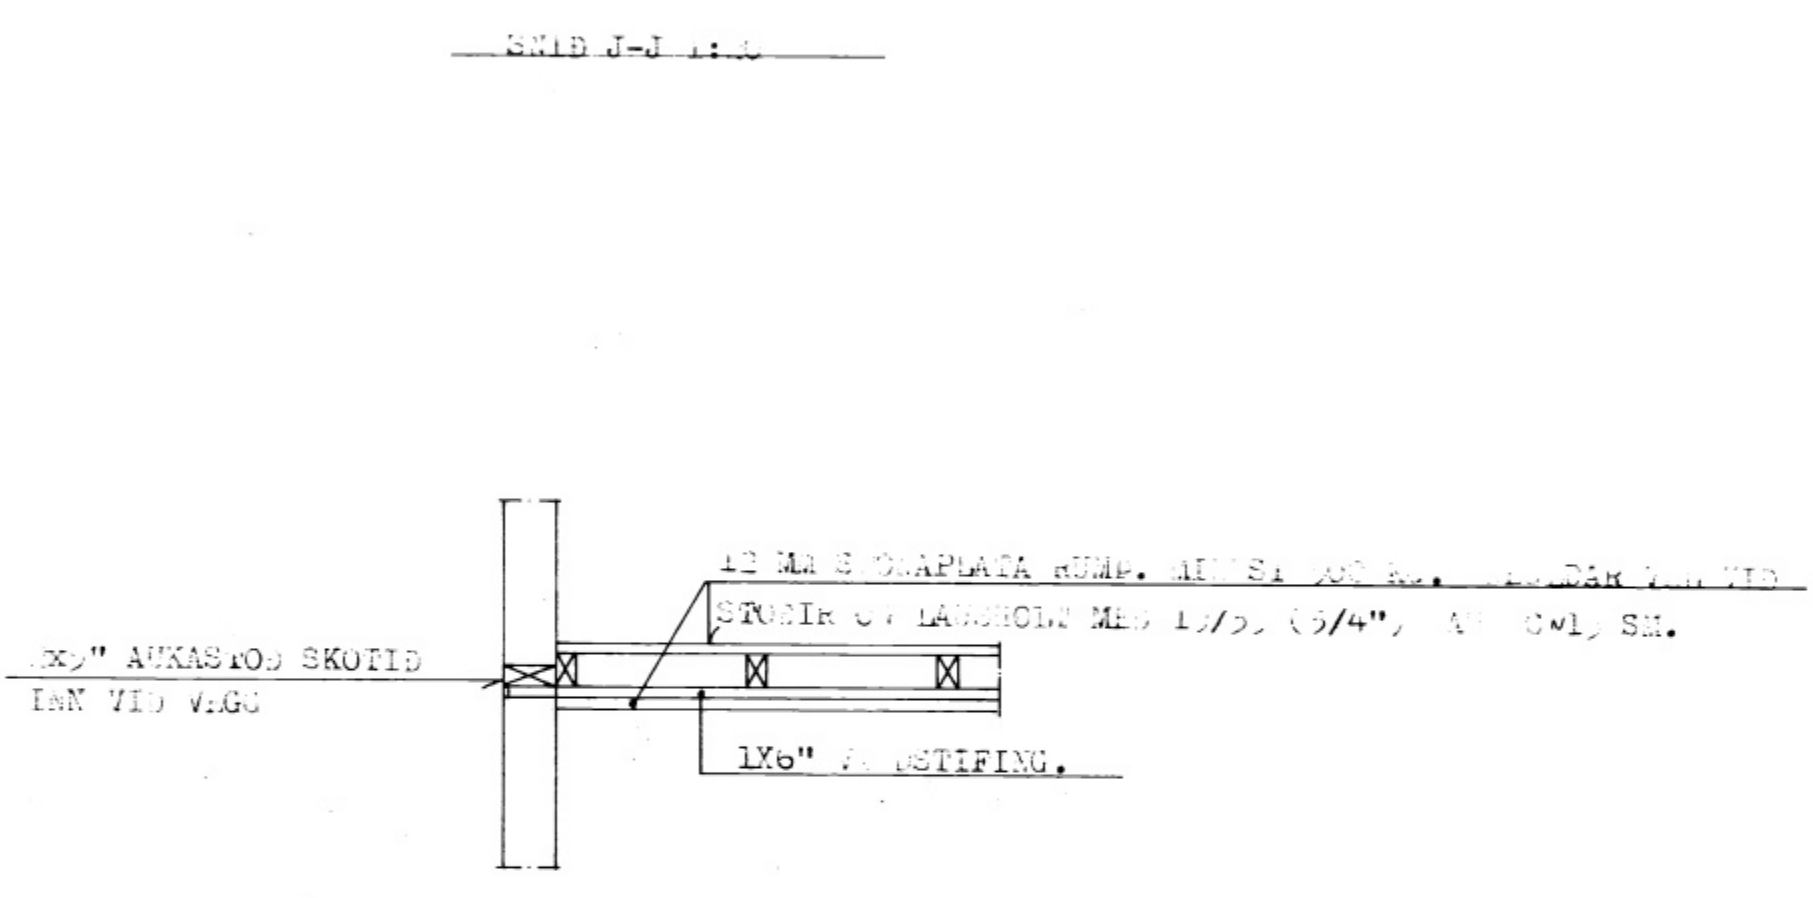


572

LAMPYKKI BYGGINGAERND
23.5.80
BYGGINGAULLTRUNN WESTMANNAEYAR
Jetta Magnúsdóttir

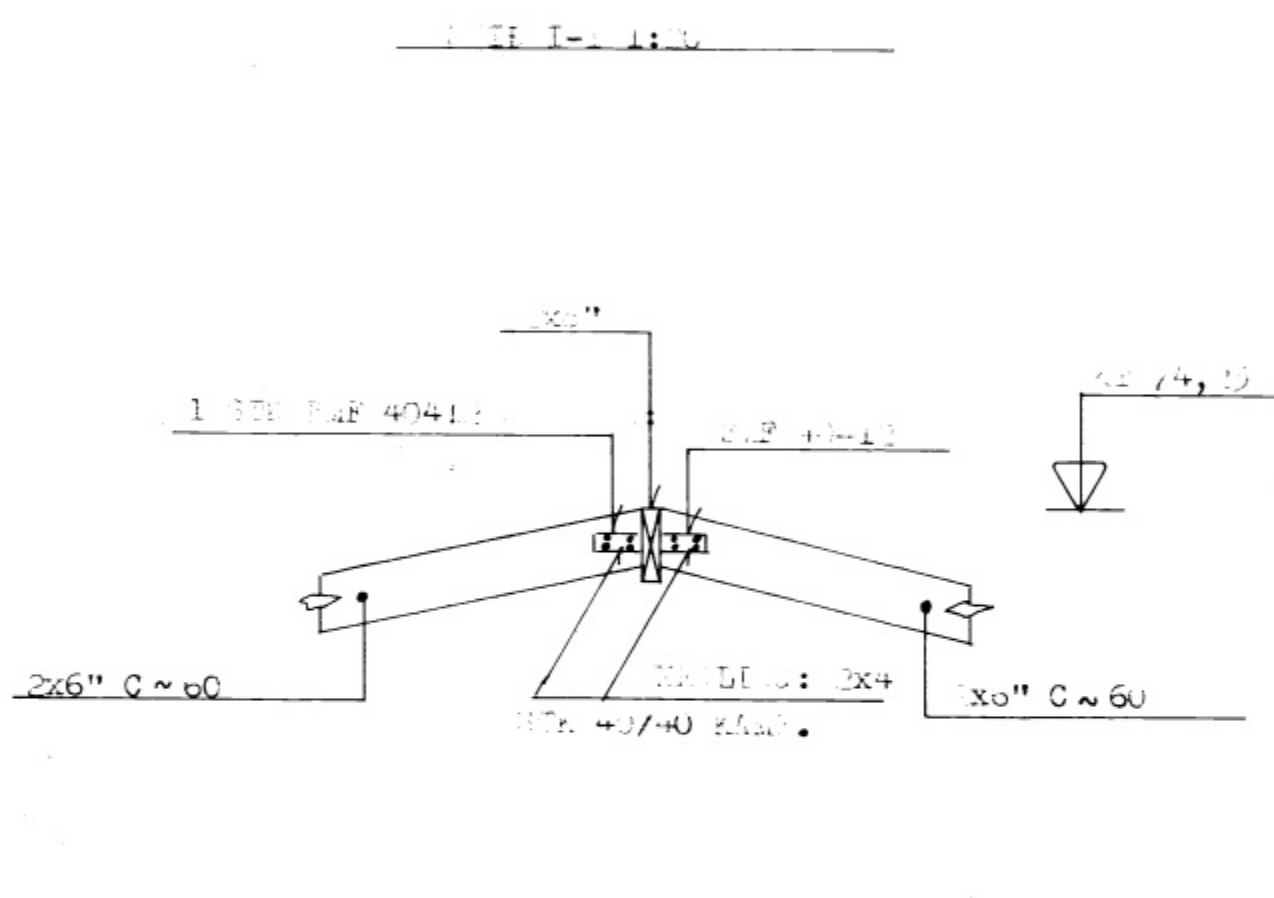

VERKEFNI SMÁRAGATA 7	MÁL 1:0	DAGS. BR.
	TEIKN. 3.2.7 1981.	VERK NR. 20
TIMBURFARKI SMEYNDIR & SNI.	REIKN.	TEIKN NR. 1,05
	BAMP. ap	
GUÐNI ÞÓRDARSON	SKÚLATÚNI 6, 3 hæð.	SÍMI 14185