





42

5935

Skjal 1 byggingarfrá 17-09-44
m/loftskránni



Níel Þarsson

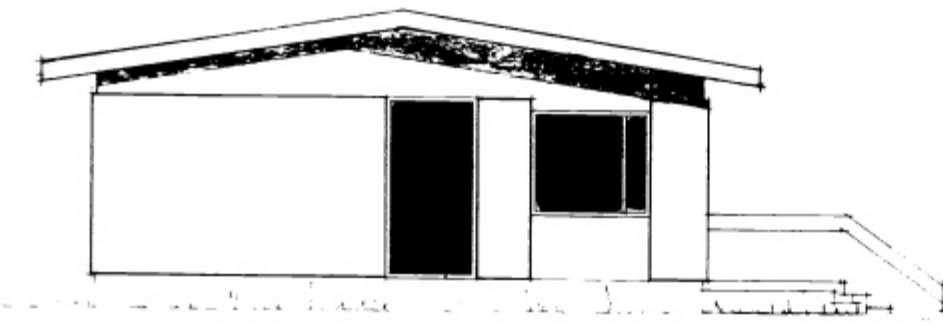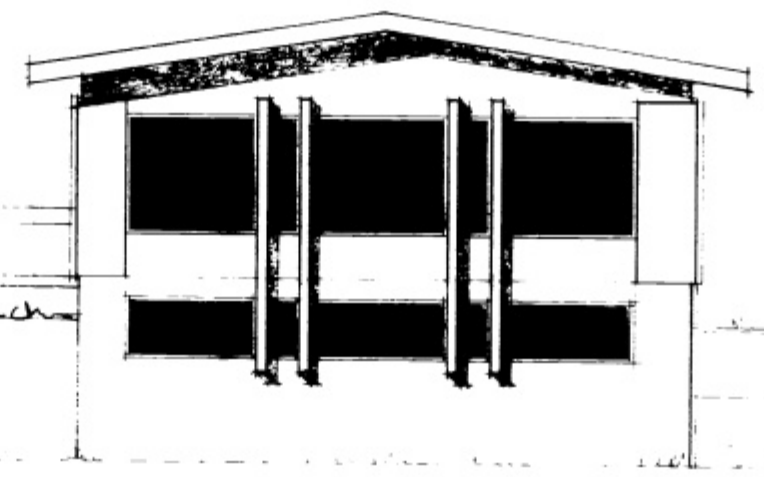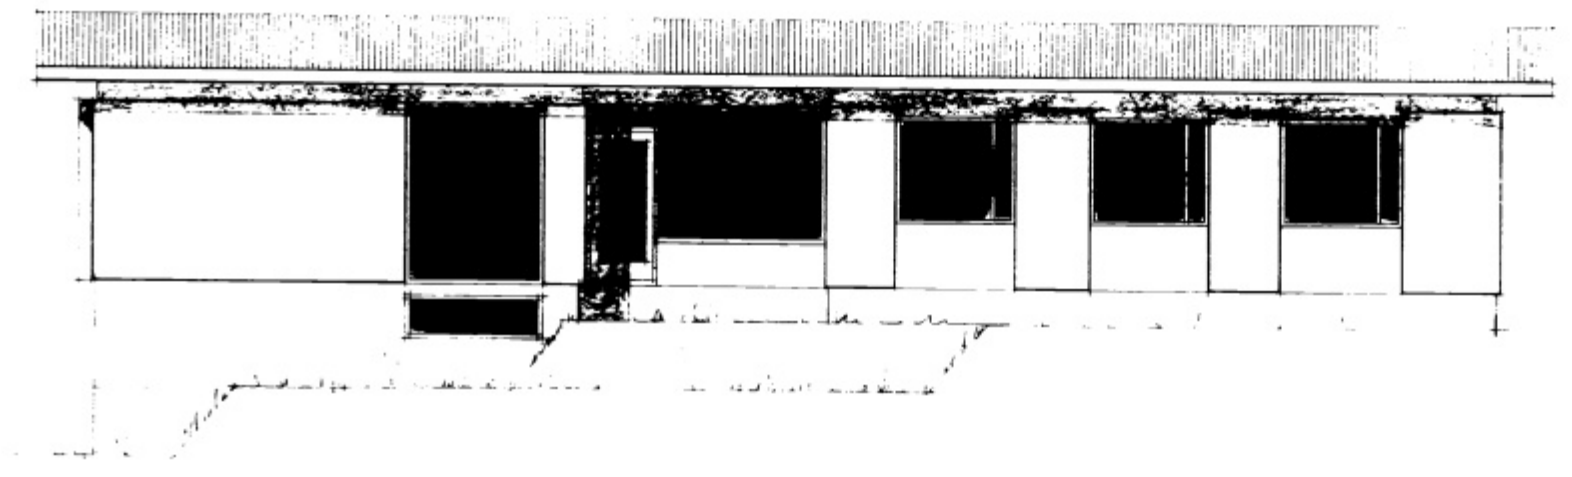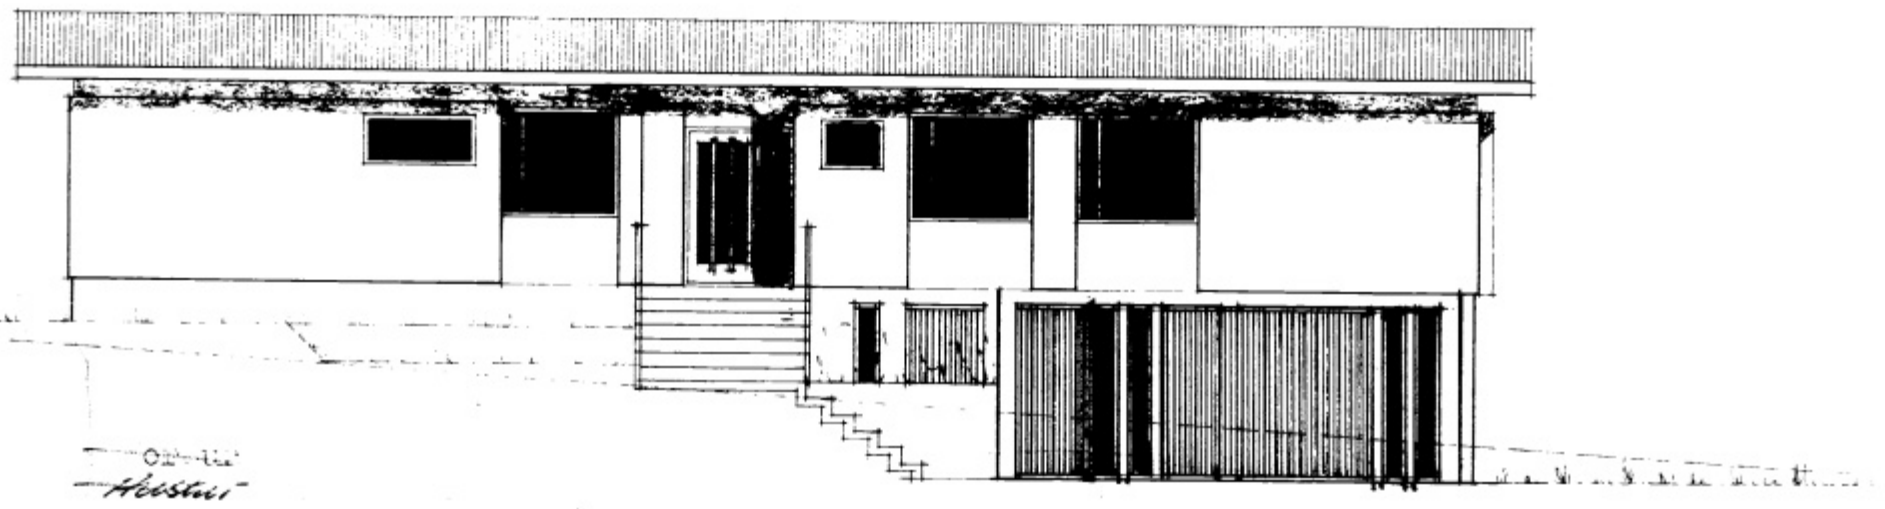

SMÁRHGATA 16.

Byggingarfrá 17-09-44