
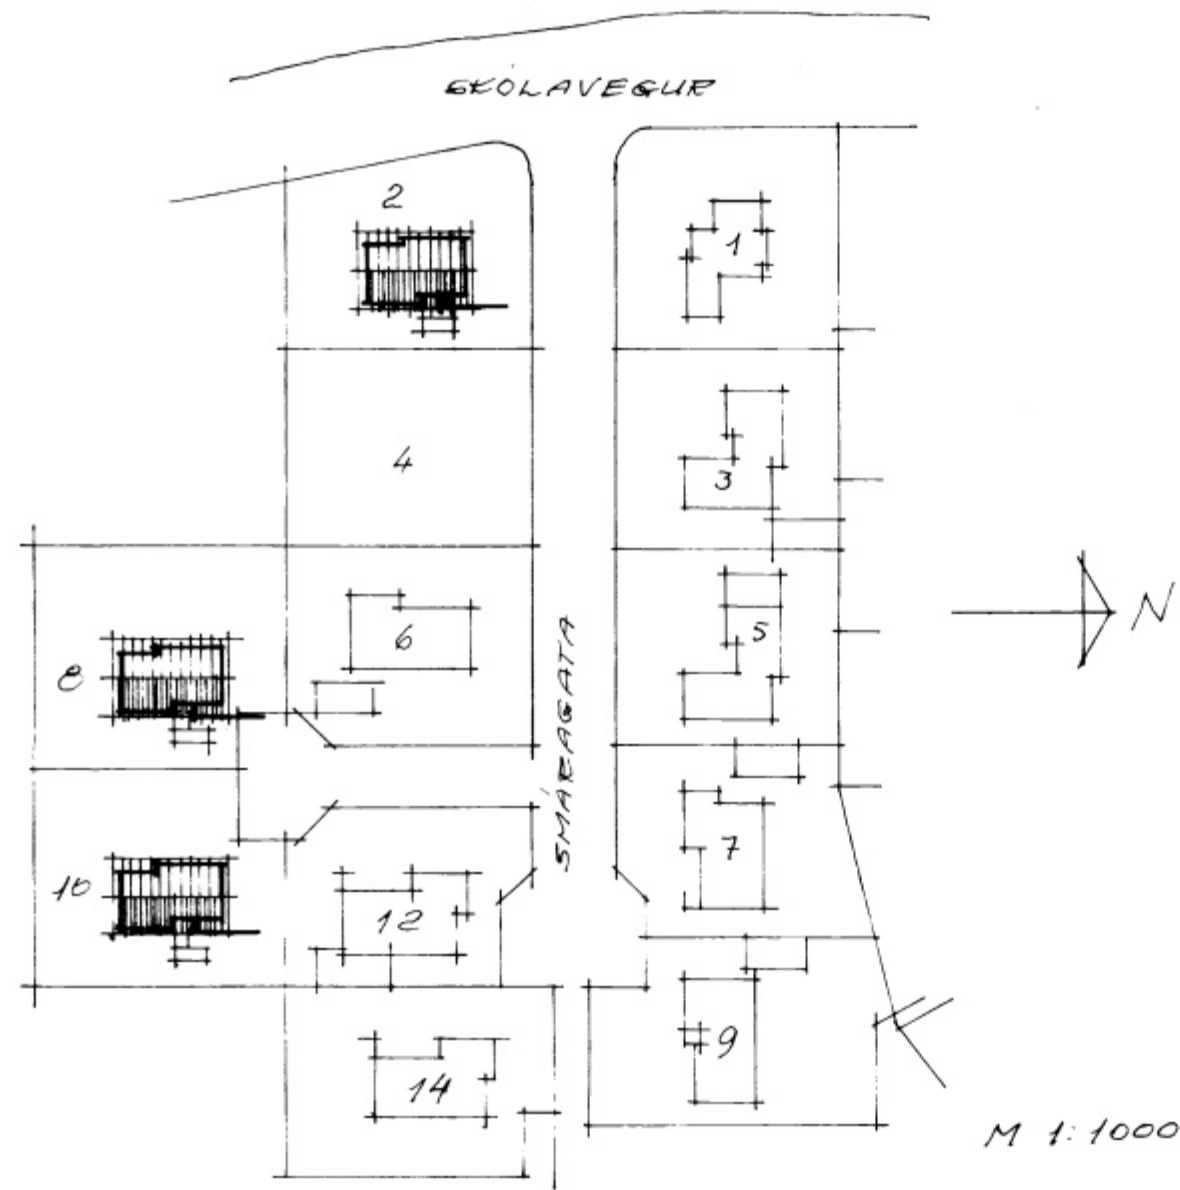


OFNALISTI			
NR	WÖTT	MESTA MÆD	MESTA LENGD
1	1200	100	140
2	1200	100	140
3	1200	100	140
4	600	100	100
5	600	100	100
6	600	70	140
7	1400	70	160
8	600	70	140
9	1000	70	140
10	600	70	90
11	400	100	100
12	200	100	100
13	800	70	70
14	1200	35	35
15	1200	70	70
16	1200	70	70

ALLIR OFNAR SÉU MEÐ STALFVIRKUM HITASTILLIR.

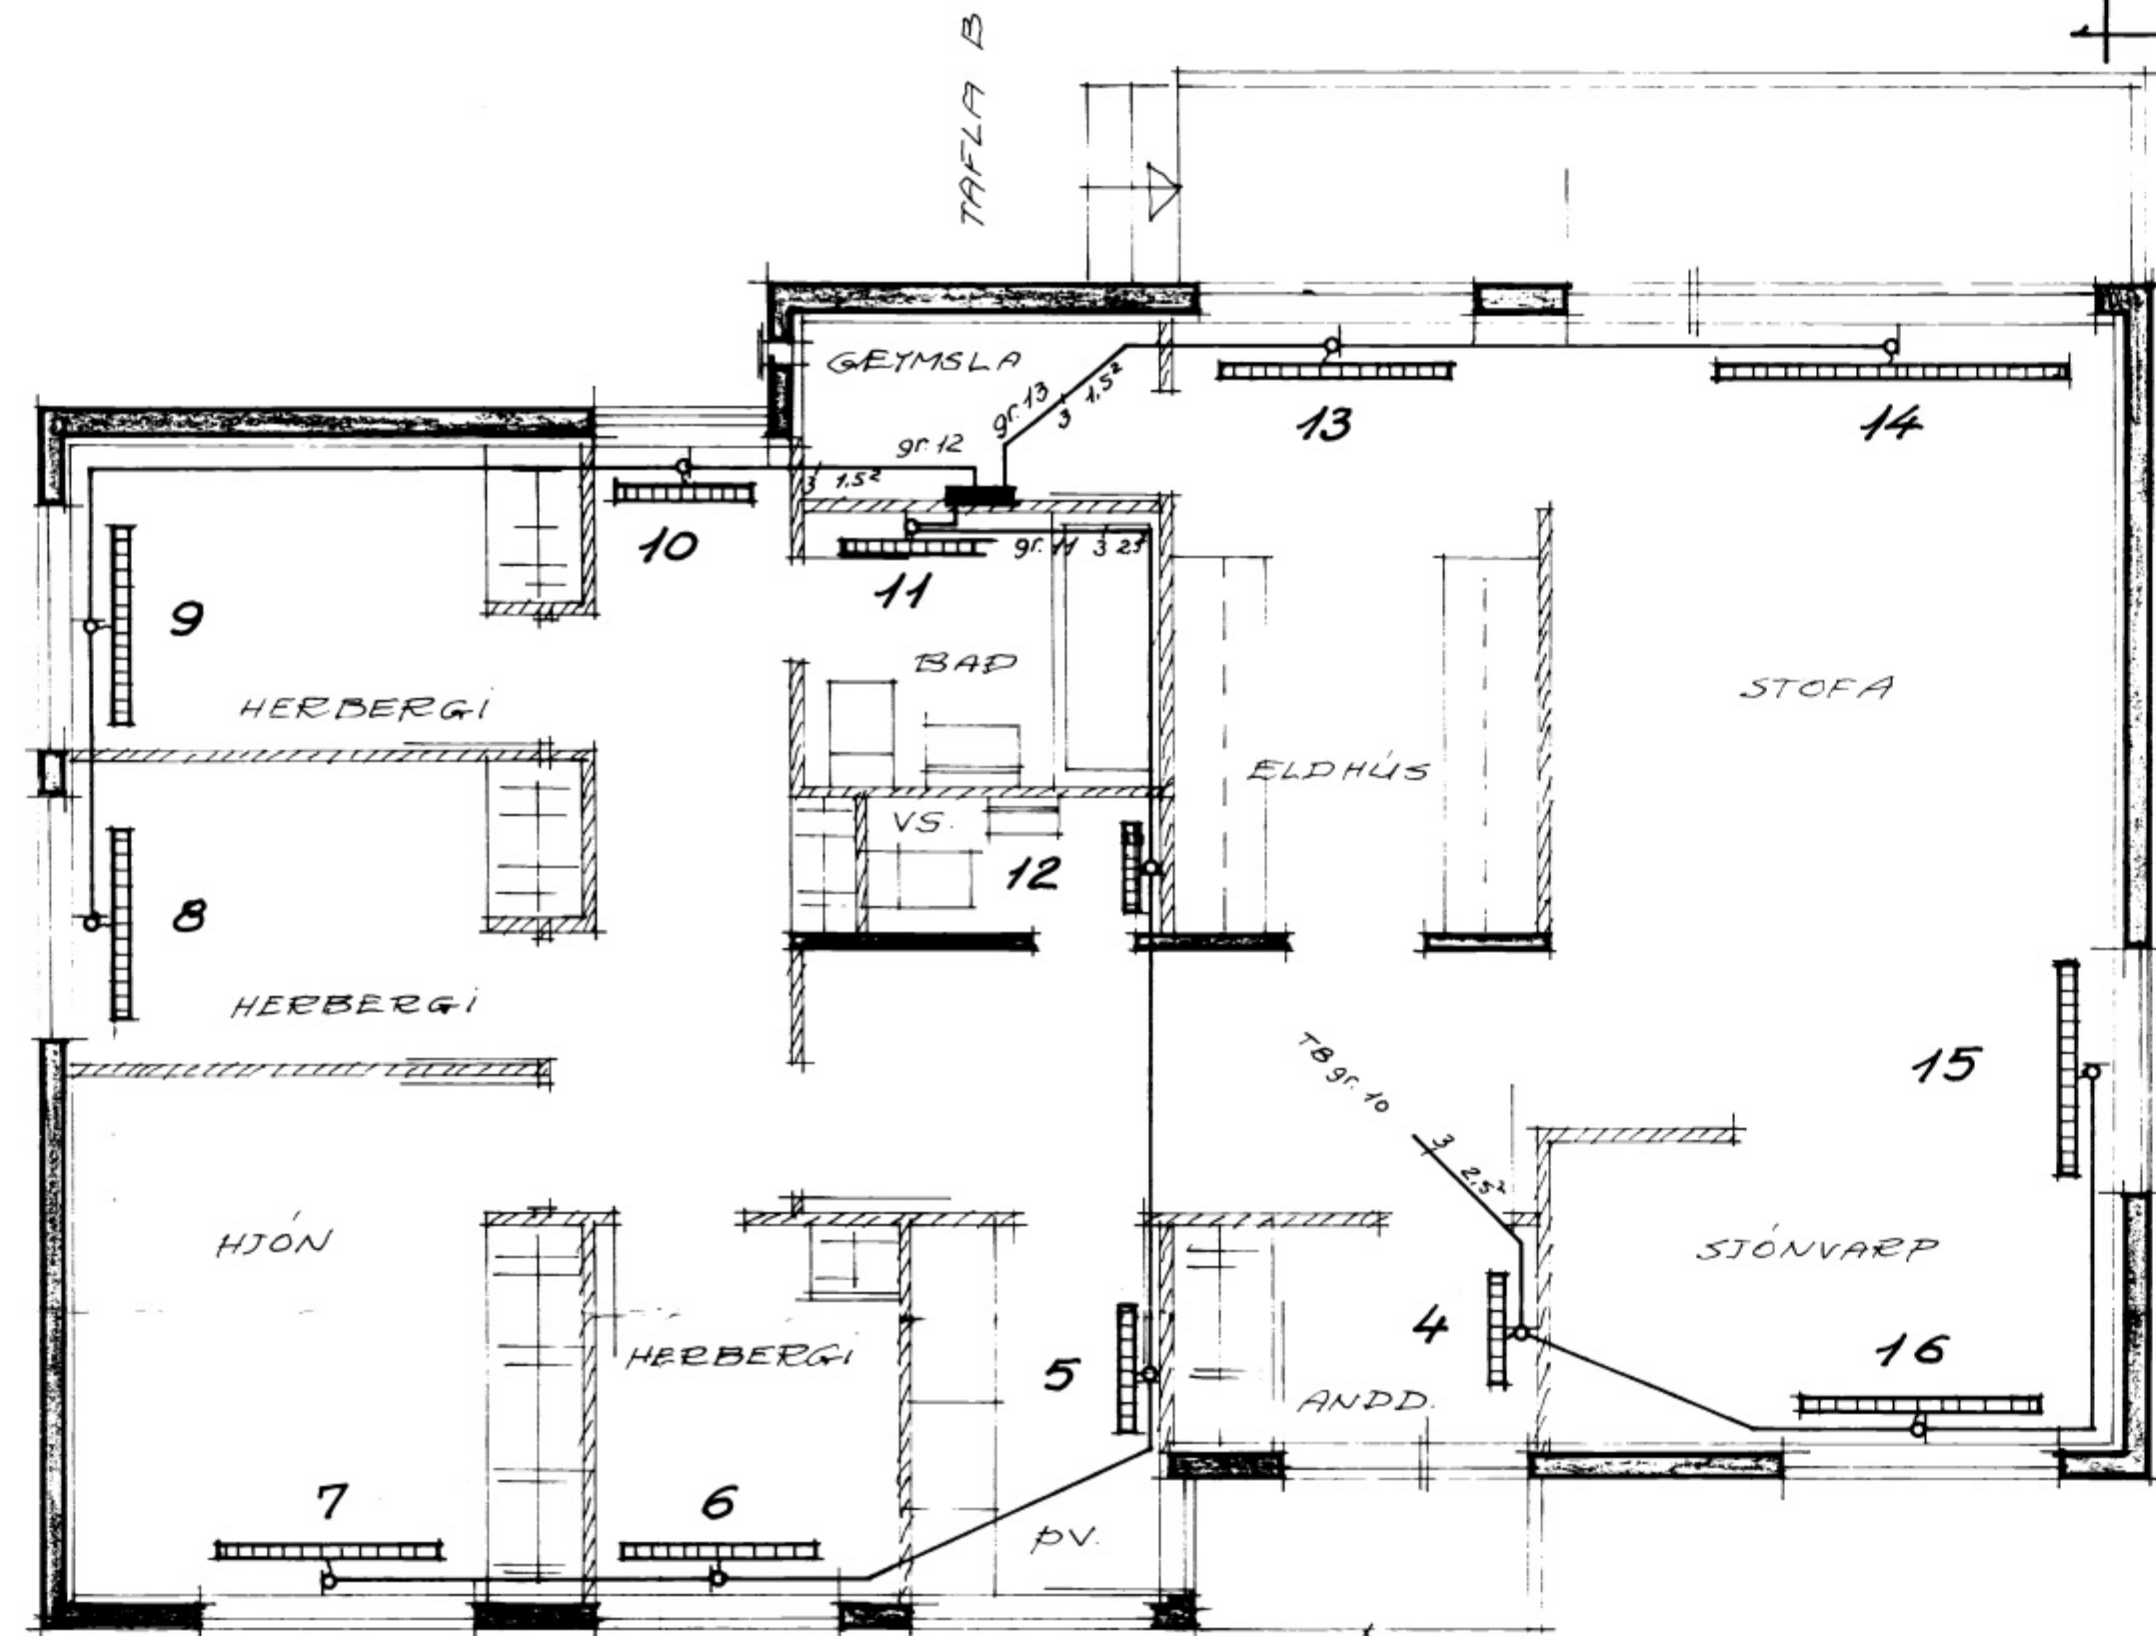

HUSNÆÐISMÁLASTOFNAN RÍKISINS  
 EINHÝSLIÐHÚS  
**RAFLOGN**  
 HITUN  
 1. HÆÐ.

VERK NR  
**2045**  
 BLAÐ NR 4  
 M 1:50

MÁÍ 1972 Magnus Sigurðsson