

Stimp. - byggingartíð


5976

21-12-74


Húsnám. Einarinn & Són

Húsnám. Hjörtur Guðnason

Mbl. 5-7-72 Of. Ís.

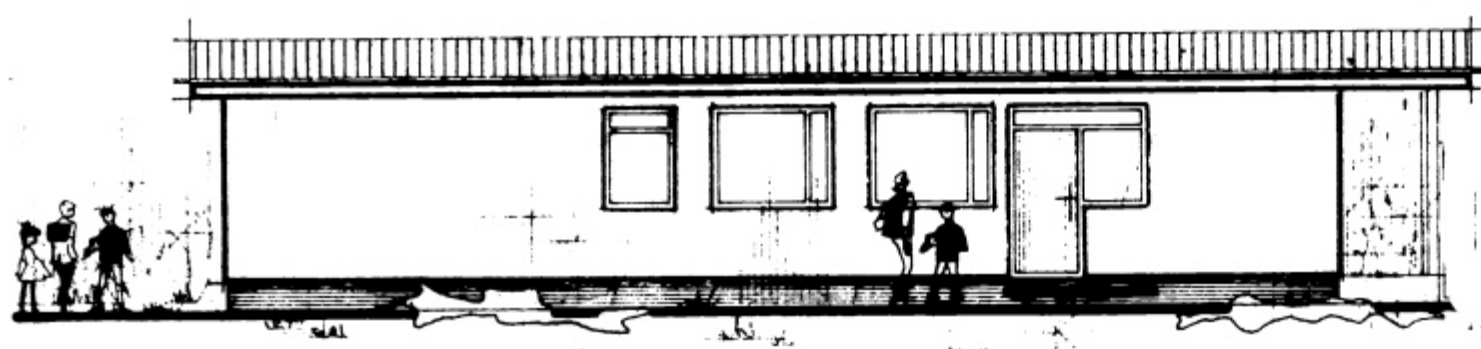

A U S T U R .

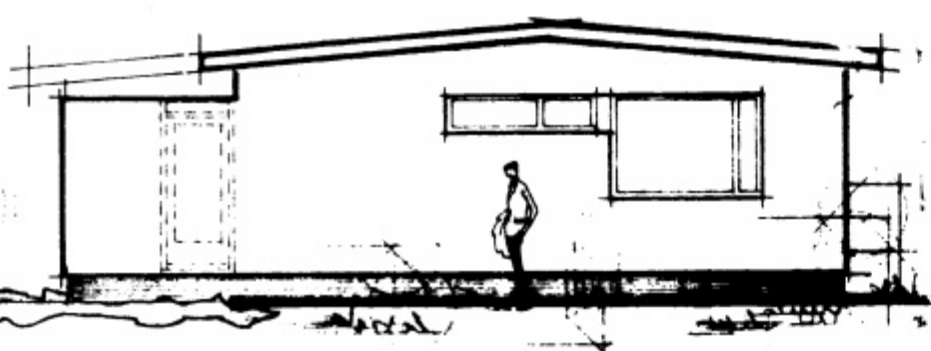

S U Þ U R .

HÚSNÆÐISMÁLASTOFNUN RÍKISINS.	
HÚSTEIKNING.	EINBÝLISHÚSVERK.
ÚTLITSMYNDIR.	83.
MÁL 1:100.	BLAÐ NR.2.
	OKT. 1971.
FRUMTEIKNAD. SIGURÐUR GUÐMUNDSSON.	
ENDURTEIKNAD. <i>Björn V. Hólm</i>	