


5978

6.3.81


Valdur Ástþórsson

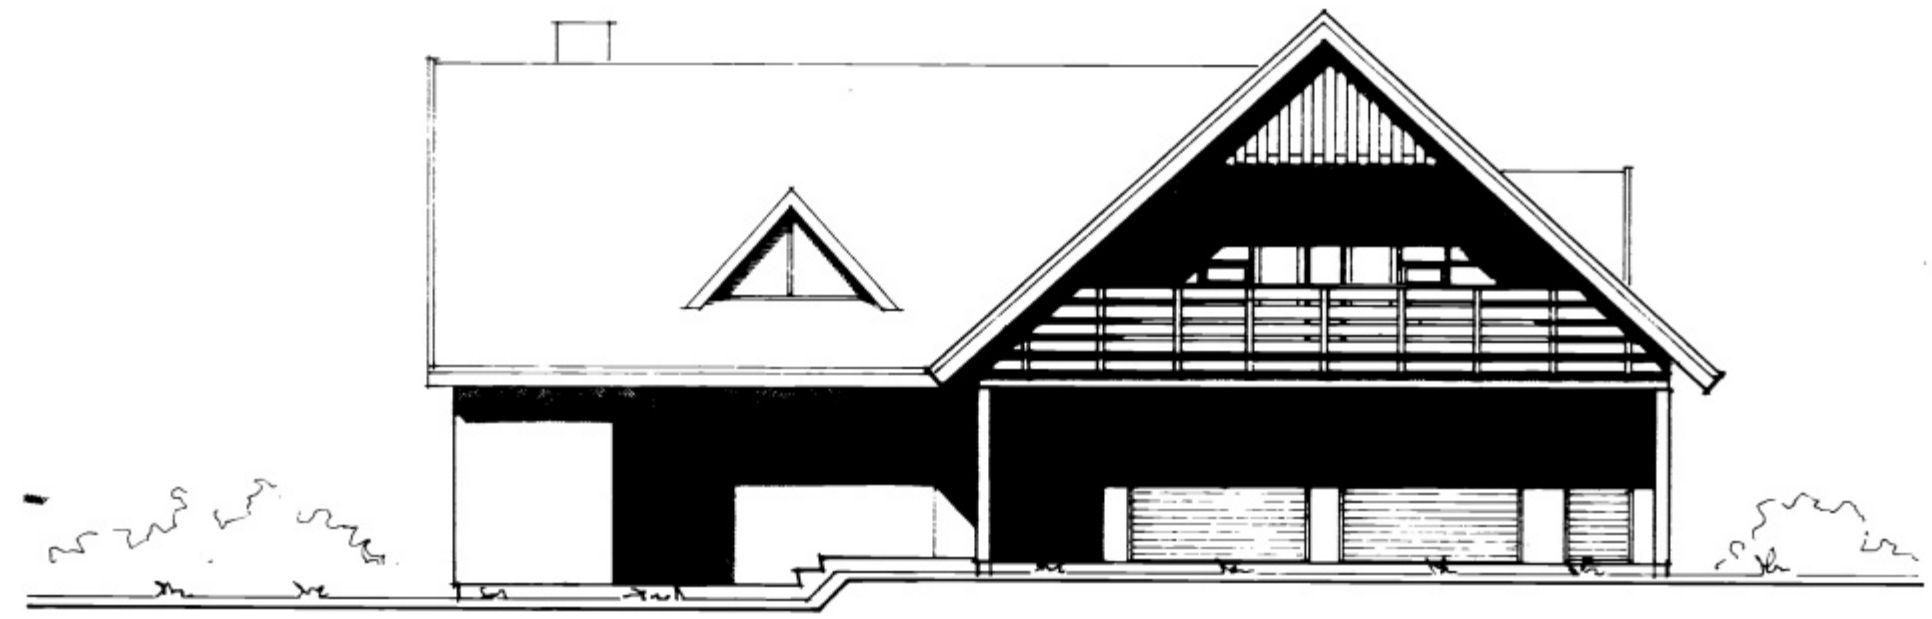


VESTUR.



NORDUR.

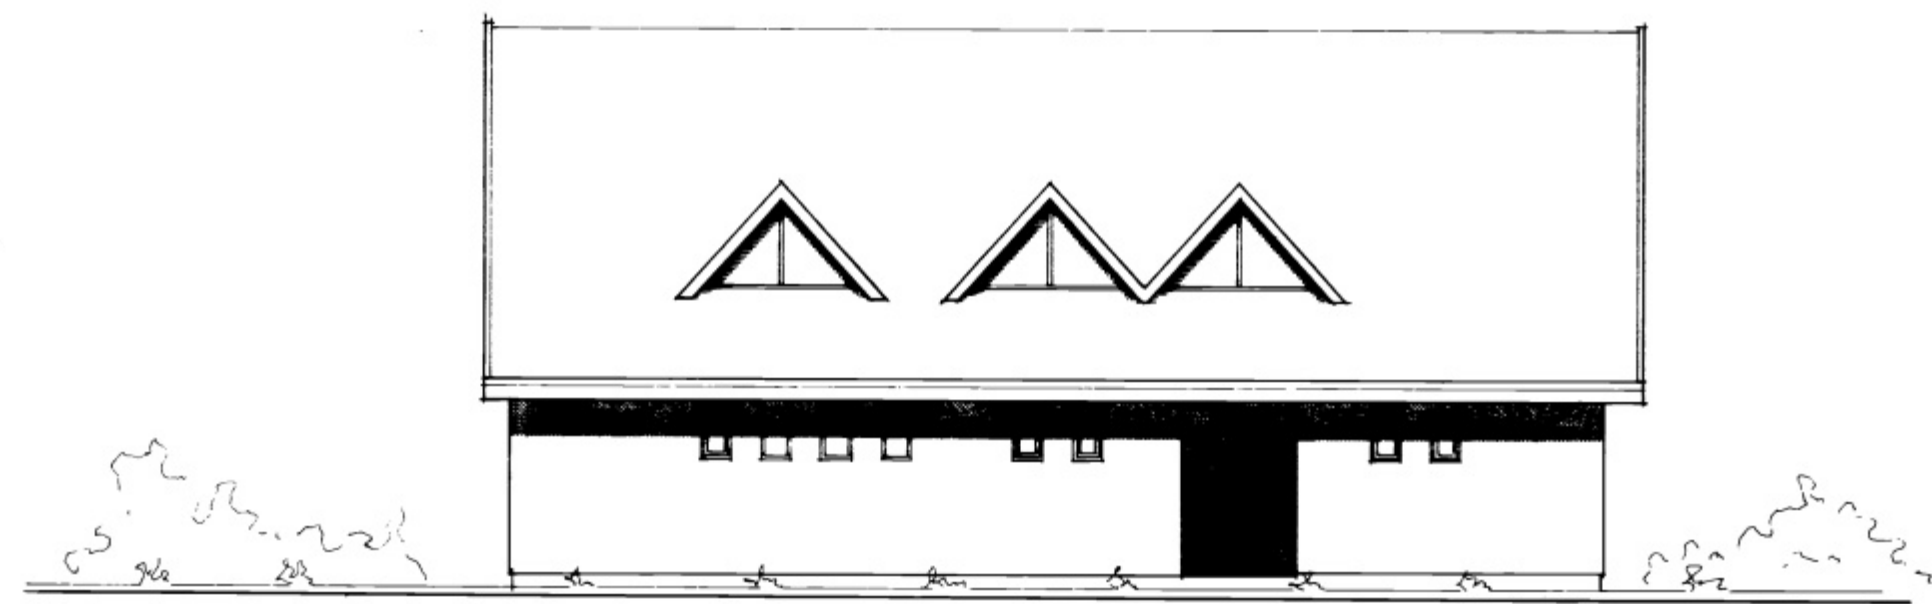

SUÐUR.

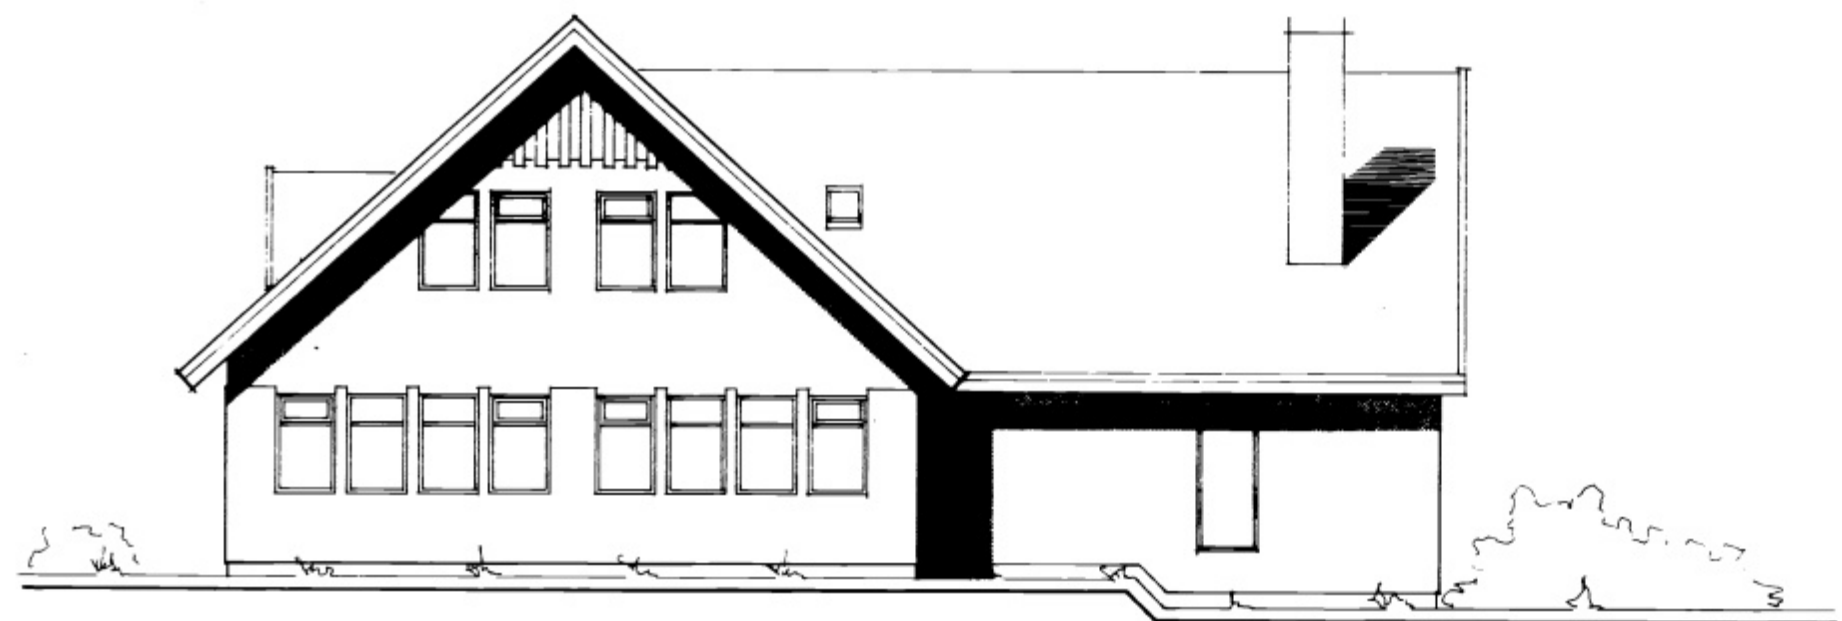

AUSTUR.

KVARDI Teiknistofa Skúlatúni 6, 3.h. Reykjavík Símar (91) 2501 og (91) 14185

VERKEFNI	SMÁRAGATA. 28. VESTMANNAEYJUM.	KVARDI	1:100	VERK NR.	8106
HEITI	ÚTLITSMYNDIR.	DAGS.	JAN. 1981.	TYPA NR.	R-17
		TEIKN.	H.P.	TEIKN NR.	A-2
		REIKN.			