



5982

SAMÞYKNI
6-3-81
BYGGINGAFULLTRÚNNI
Valdur Proffinn

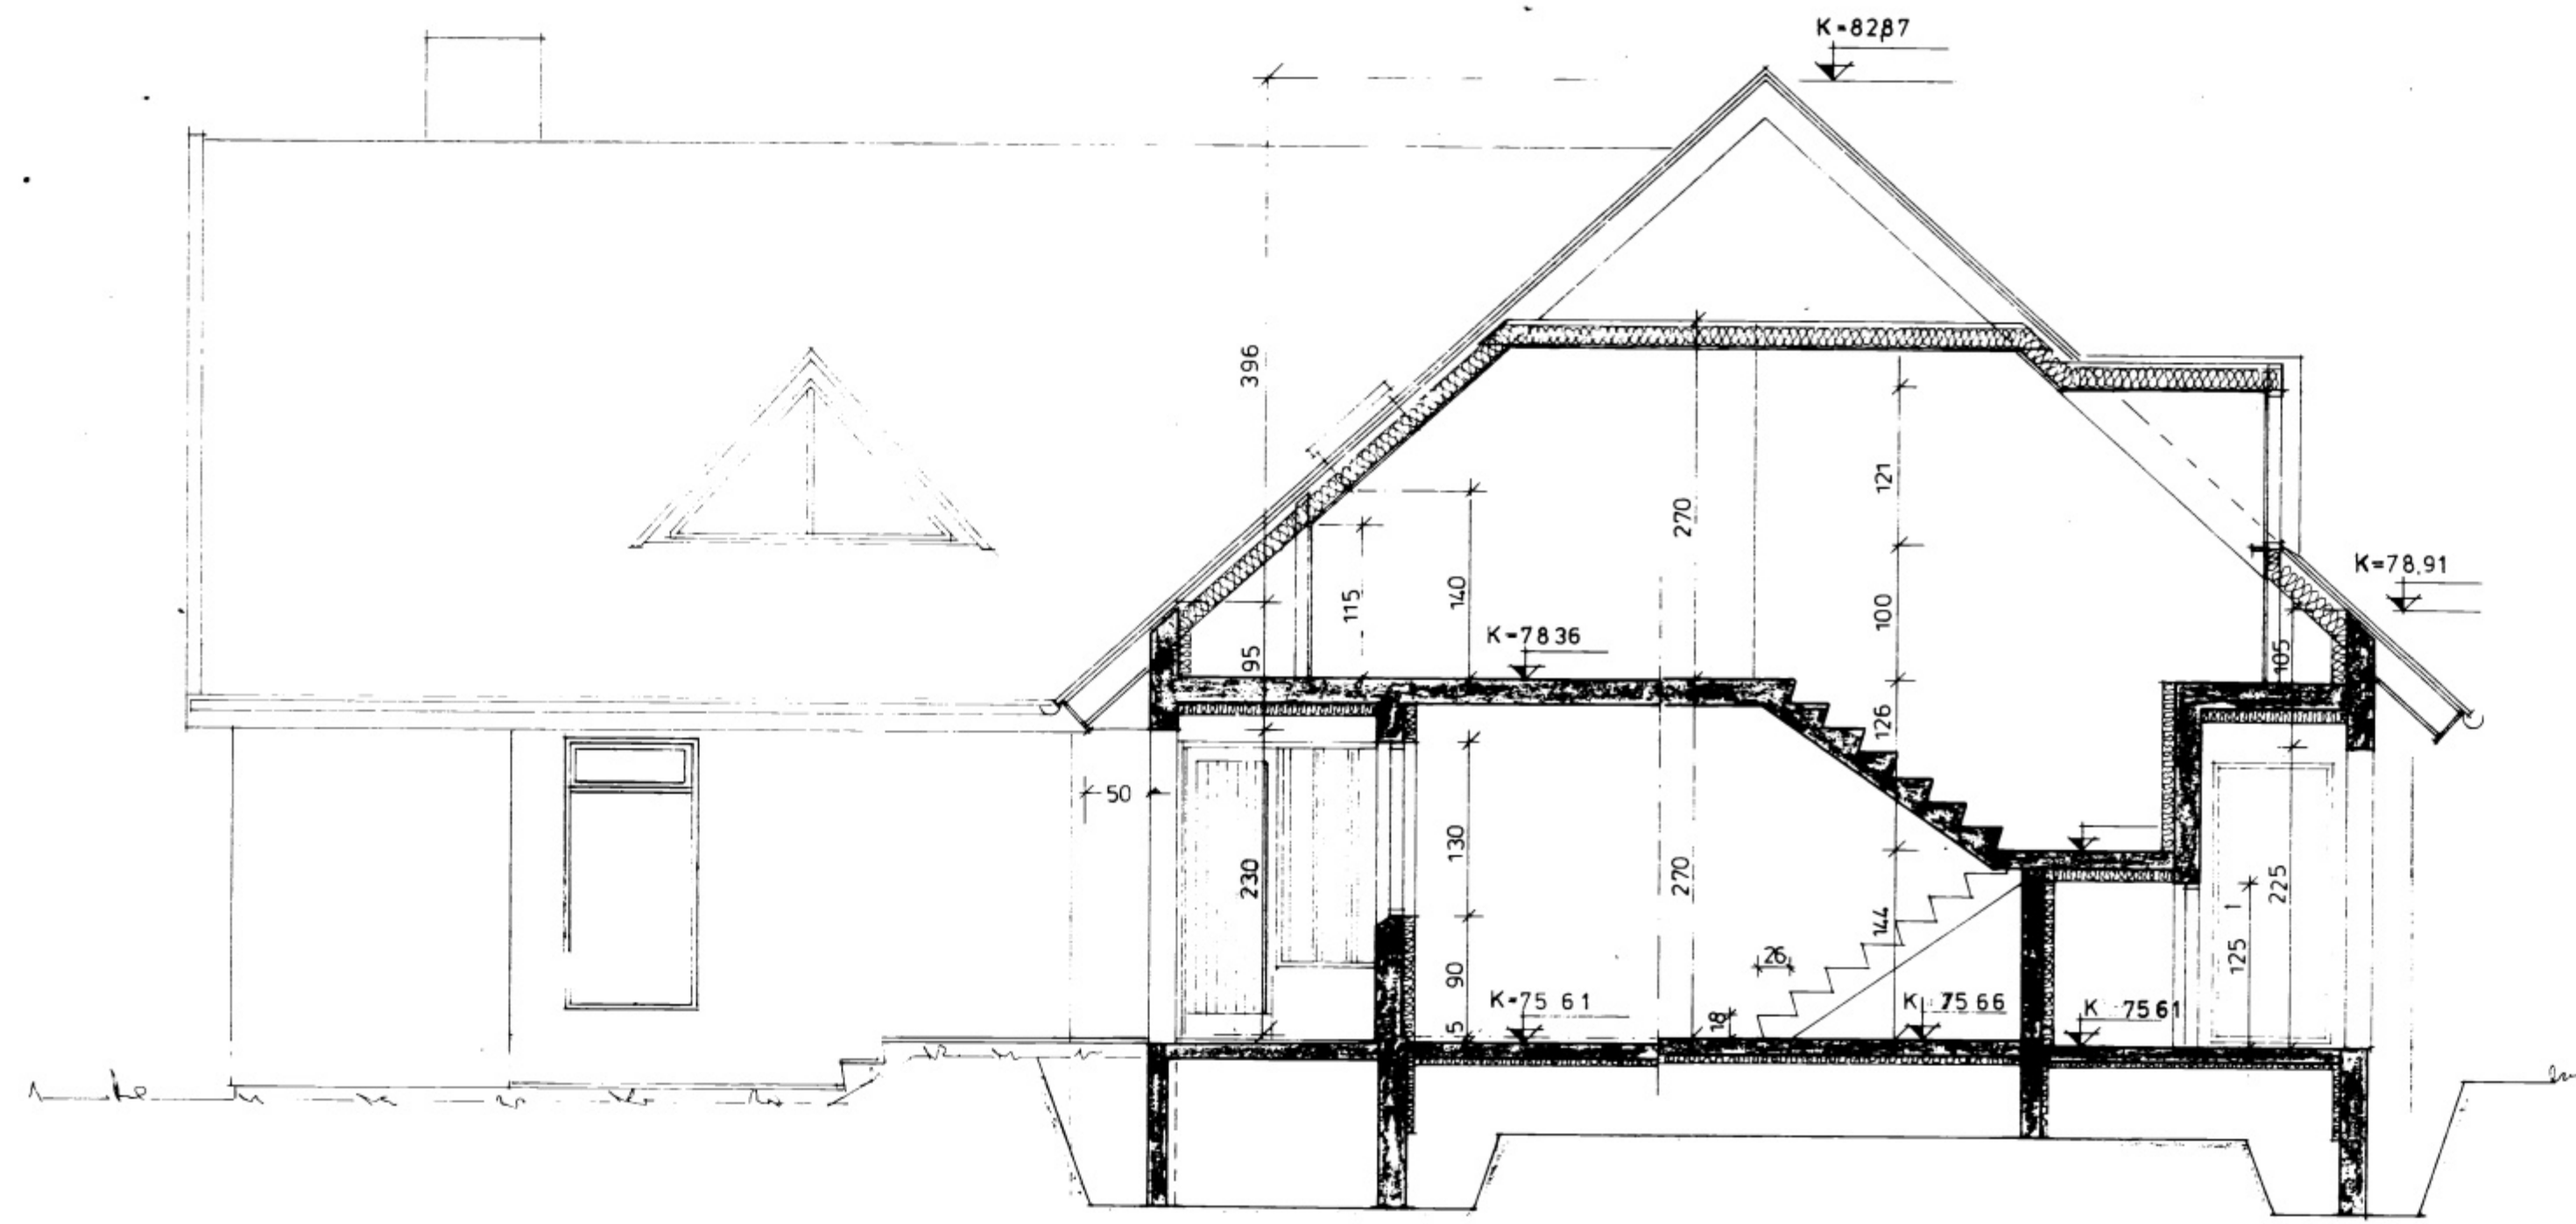

SNID A-A

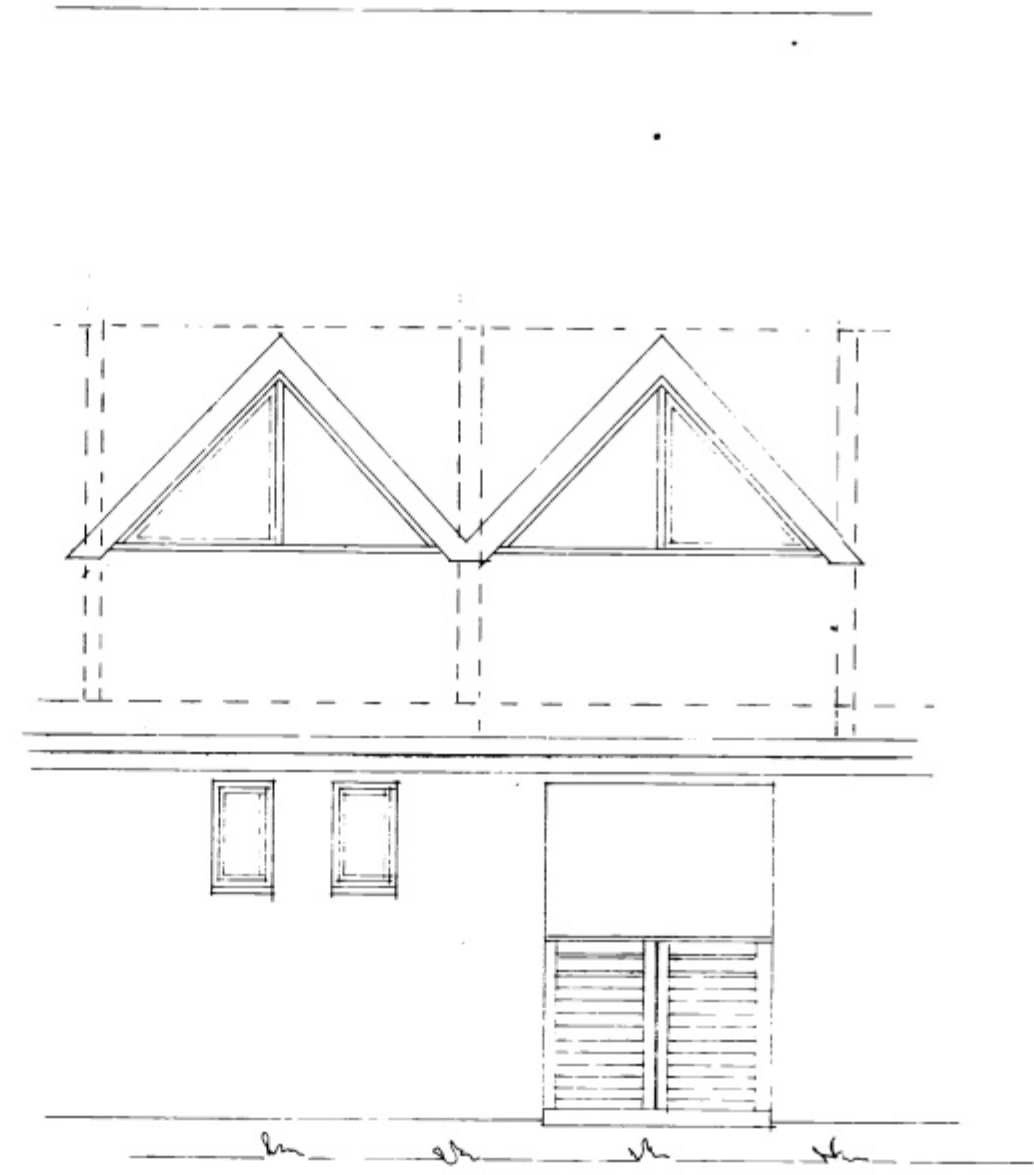

KVARDI Teiknistofa Skúlatúni 6, 3.h. Reykjavík Simar (91) 2591 og (91) 14185

VERKEFNI	SMARAGATA 28 VESTMANNAEYJUM	KVARDI	1:50	VERK NR.
HEITI	SNEIÐING A-A	DAGS.	AGUST 81	TÝPA NR. R-17
		TEIKN.	H.P. GG.	TEIKN.NR.
		REIKN.		V-3

Gunnar Gunnarsson

