
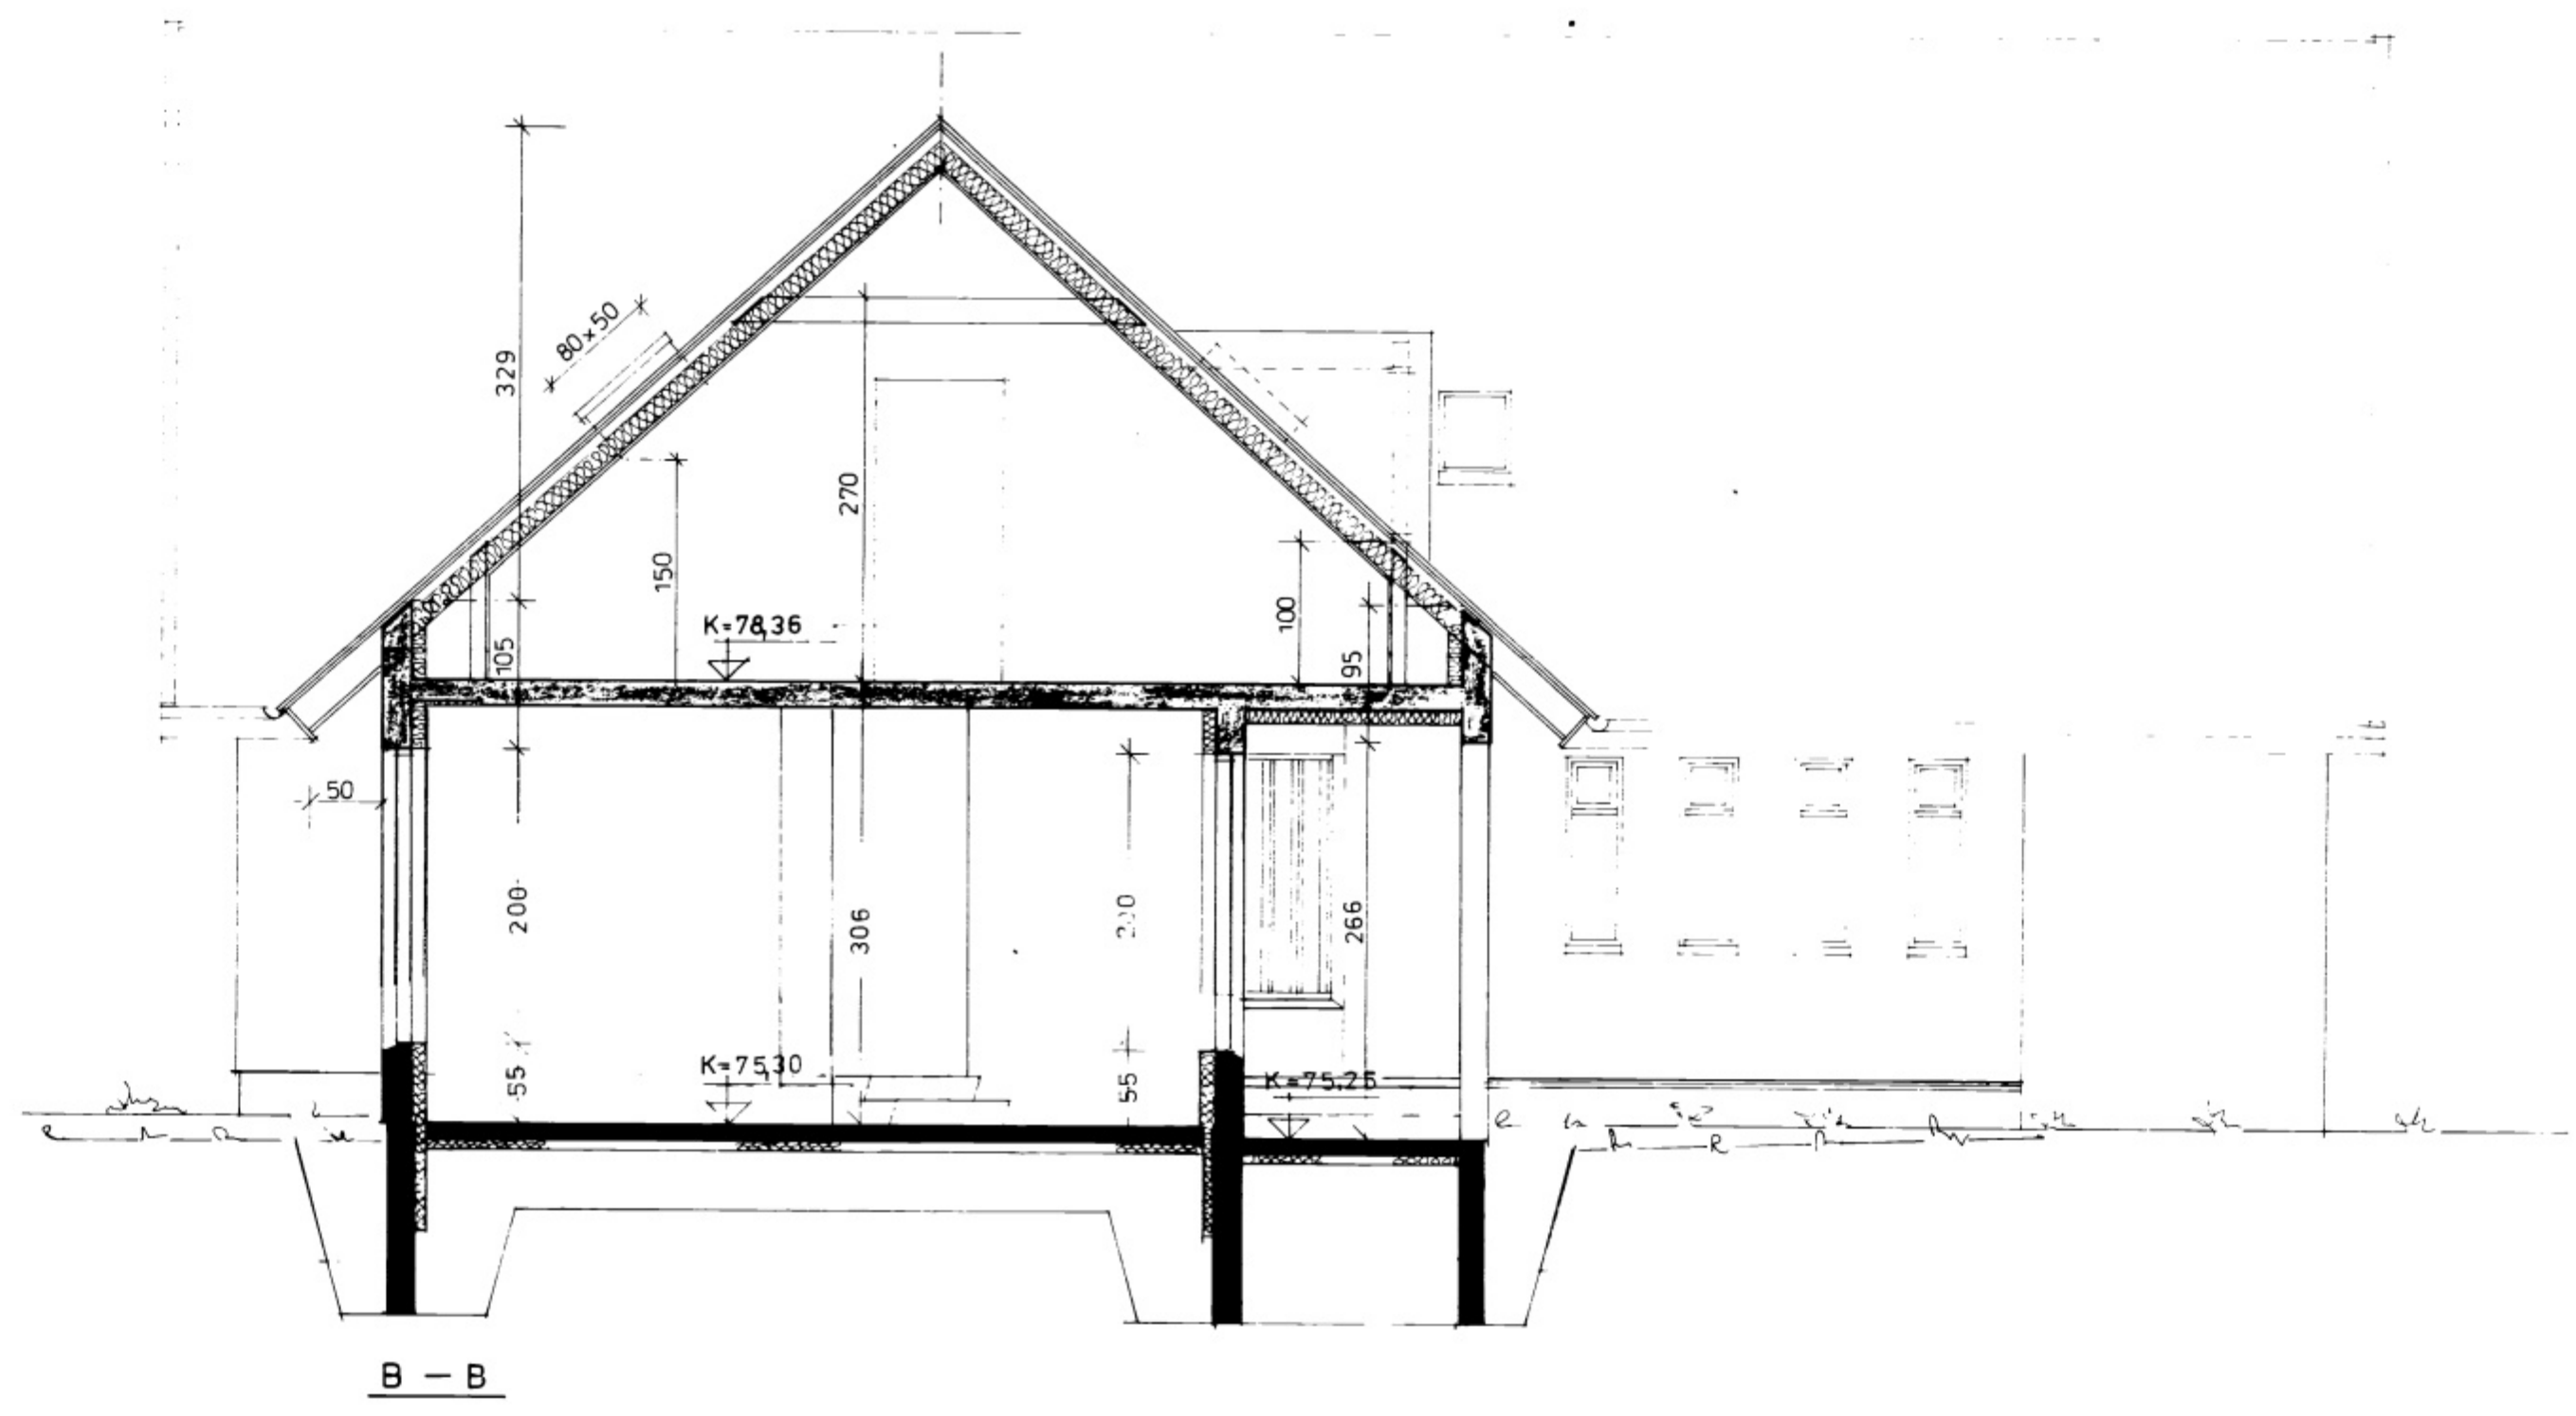


5983

6-3-81
Valur Pjetsson

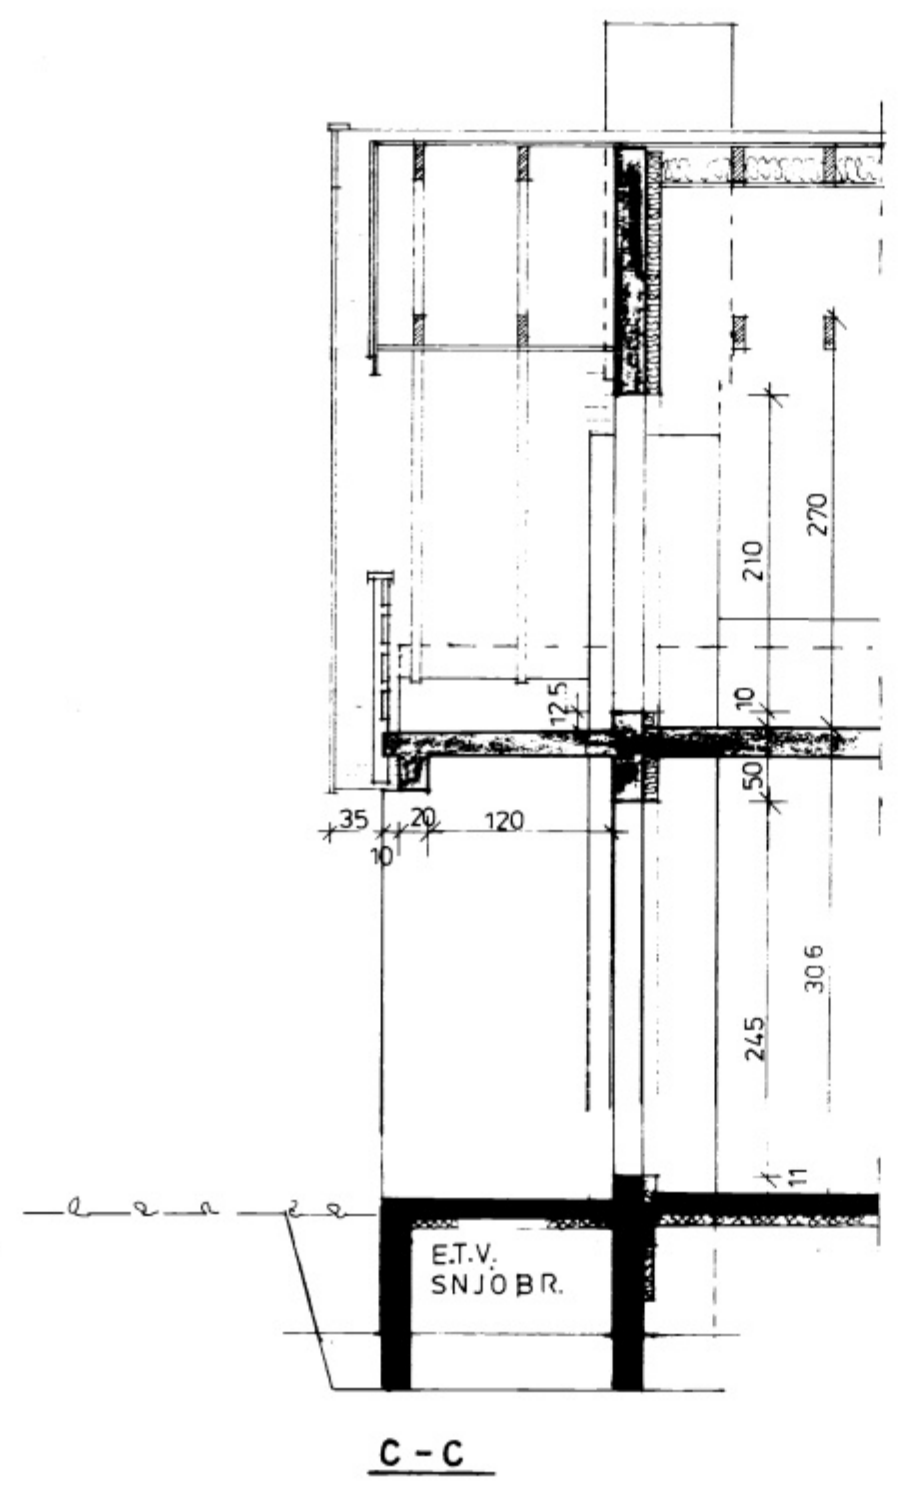

ATH
BURDARVIRKI SJA TEIKN VERFR.

KVARDI Teiknistofa Skúlatúni 6, 3.h. Reykjavík Símar (91) 2991 og (91) 14185

| | | | | |
|----------|--------------------------------|--------|----------|------------------|
| VERKEFNI | SMÁRAGATA 28 VESTMANNAEYJUM | KVARDI | 1:50 | VERK NR. |
| | | DAGS. | JULI 81 | TÝPA NR. R-17 |
| HEITI | SNEIDING C-C OG B-B. | TEIKN. | H.P. GG. | TEIKN.NR. |
| | | REIKN. | | V-4 |

Spil. Gunnarsson

