
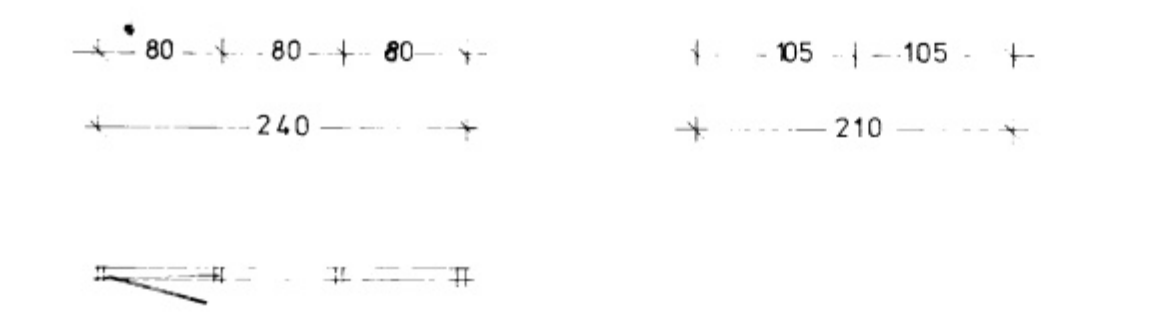
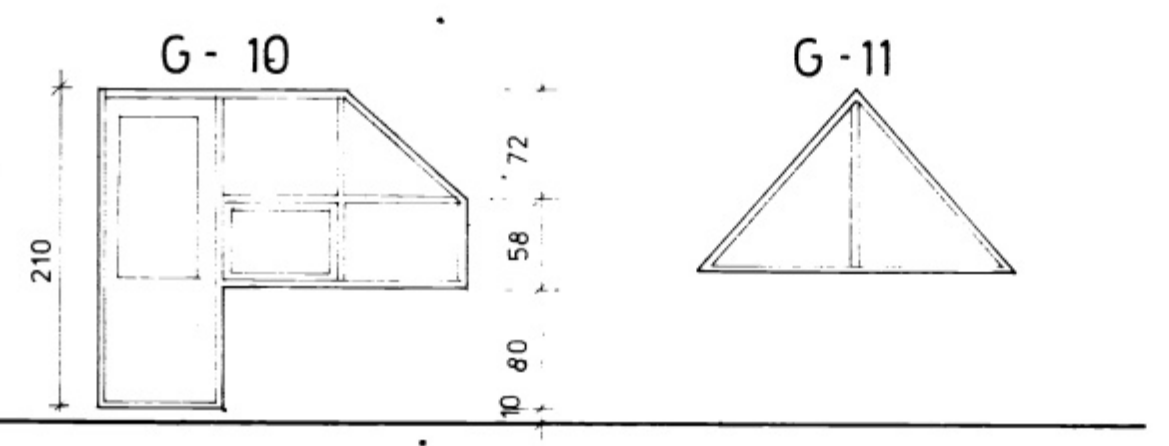
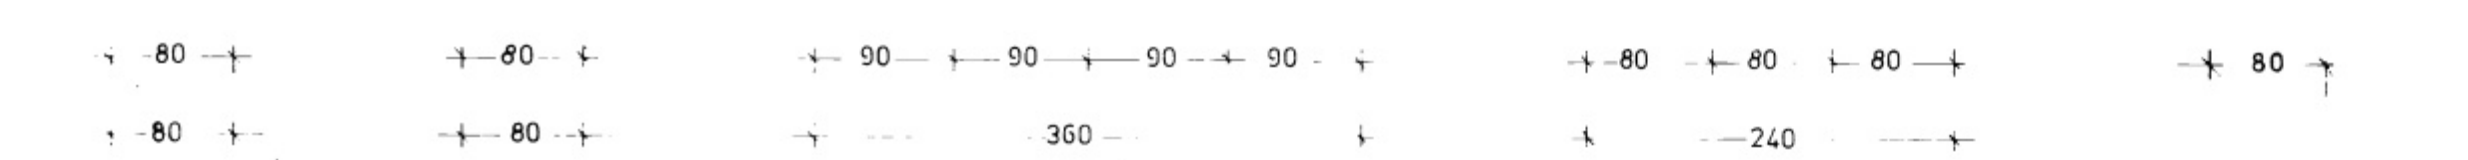
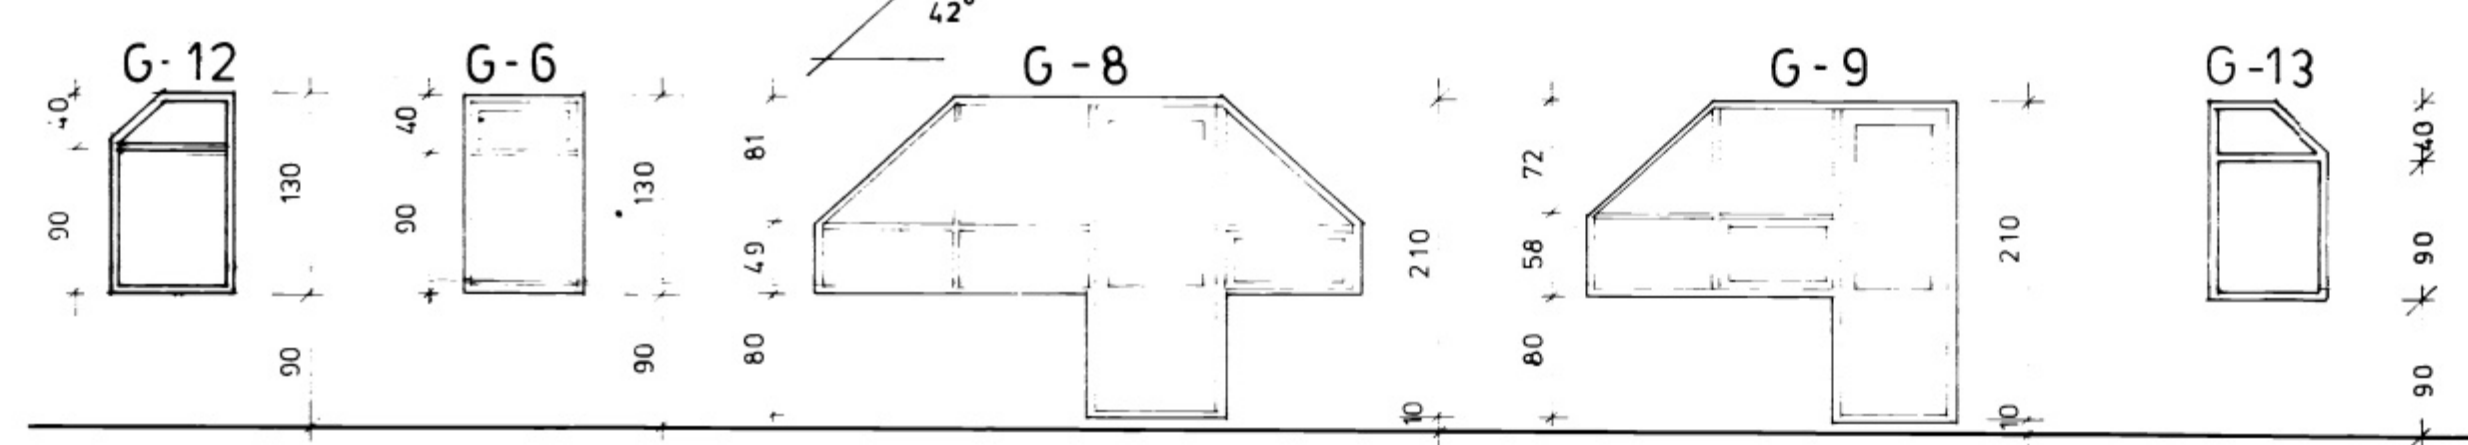
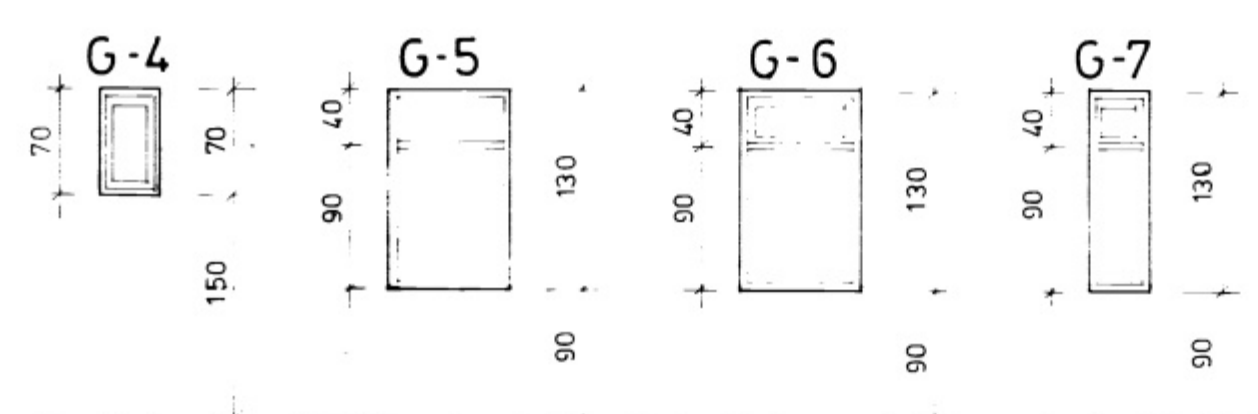
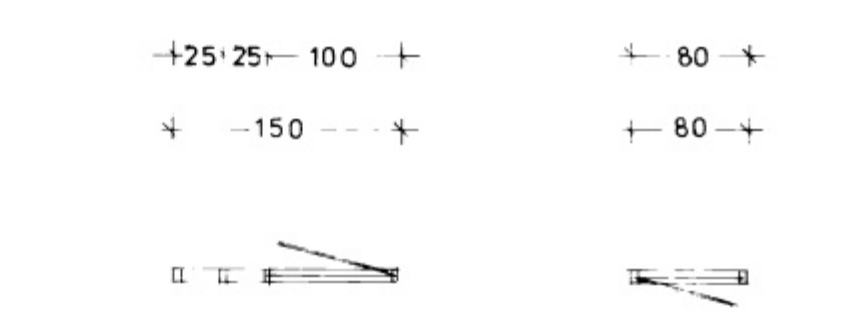
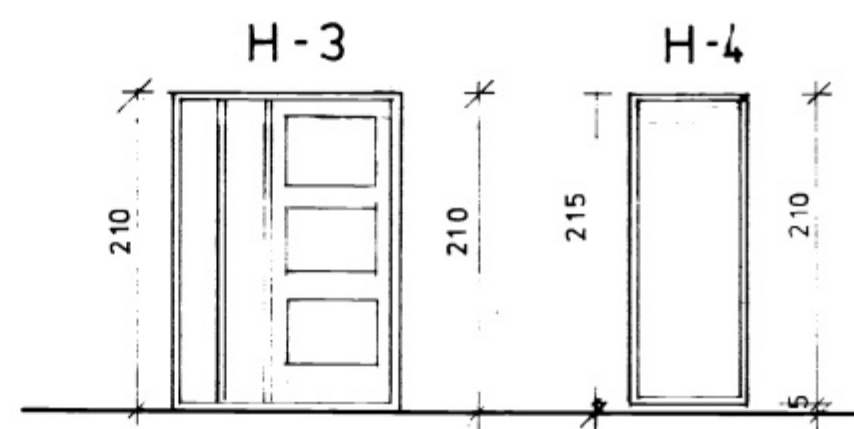
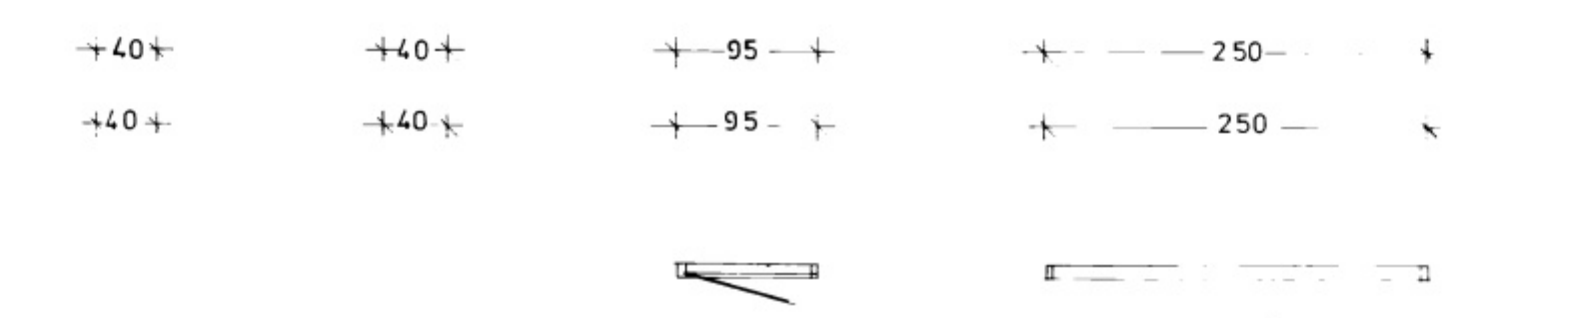
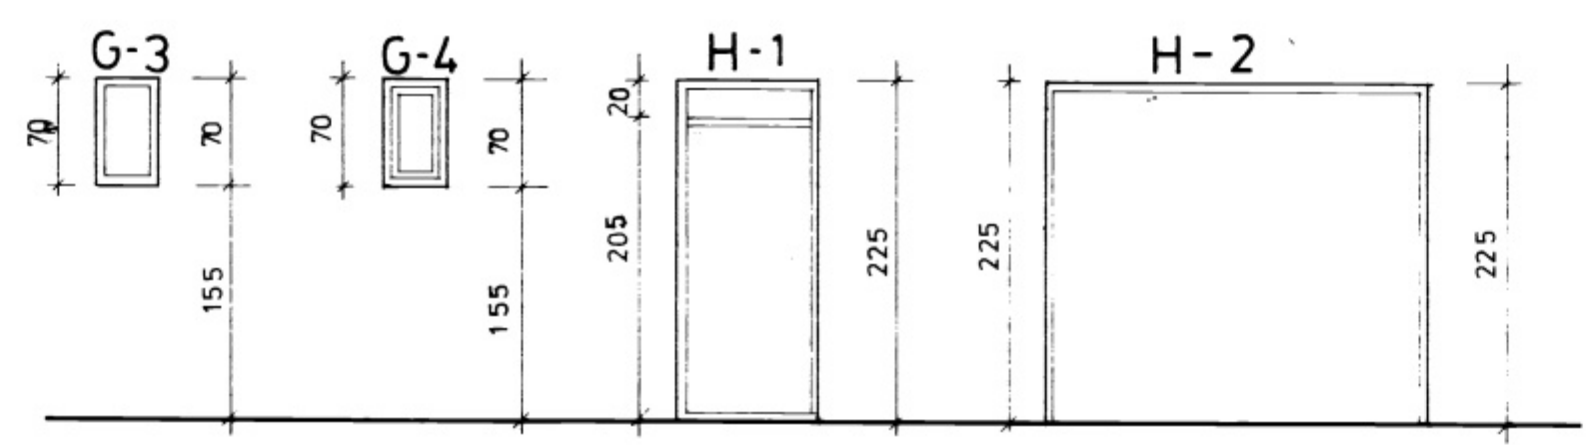
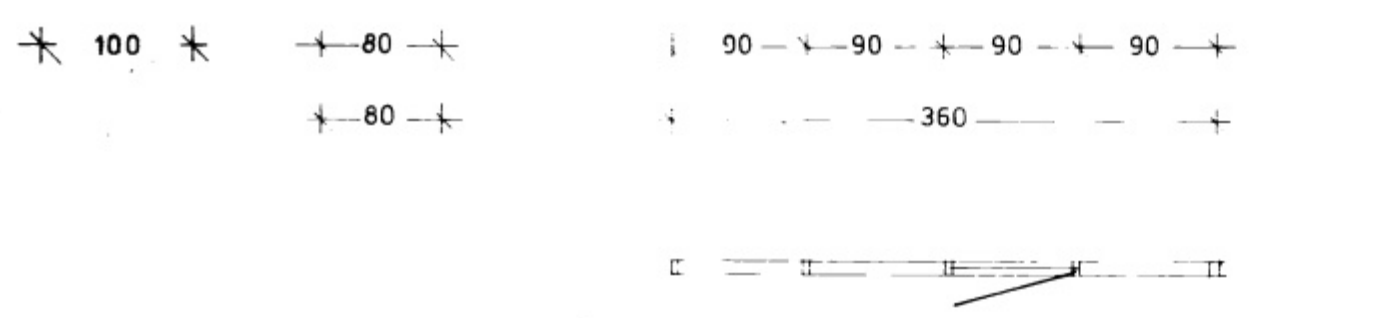



5994

SAMÞYKKT I GOLF-GLUGGUM  
 6.3.81  
 RYGGINGAÞULTRÚNN VESTMANNAEYJUM  
*Jallir Proffinn*

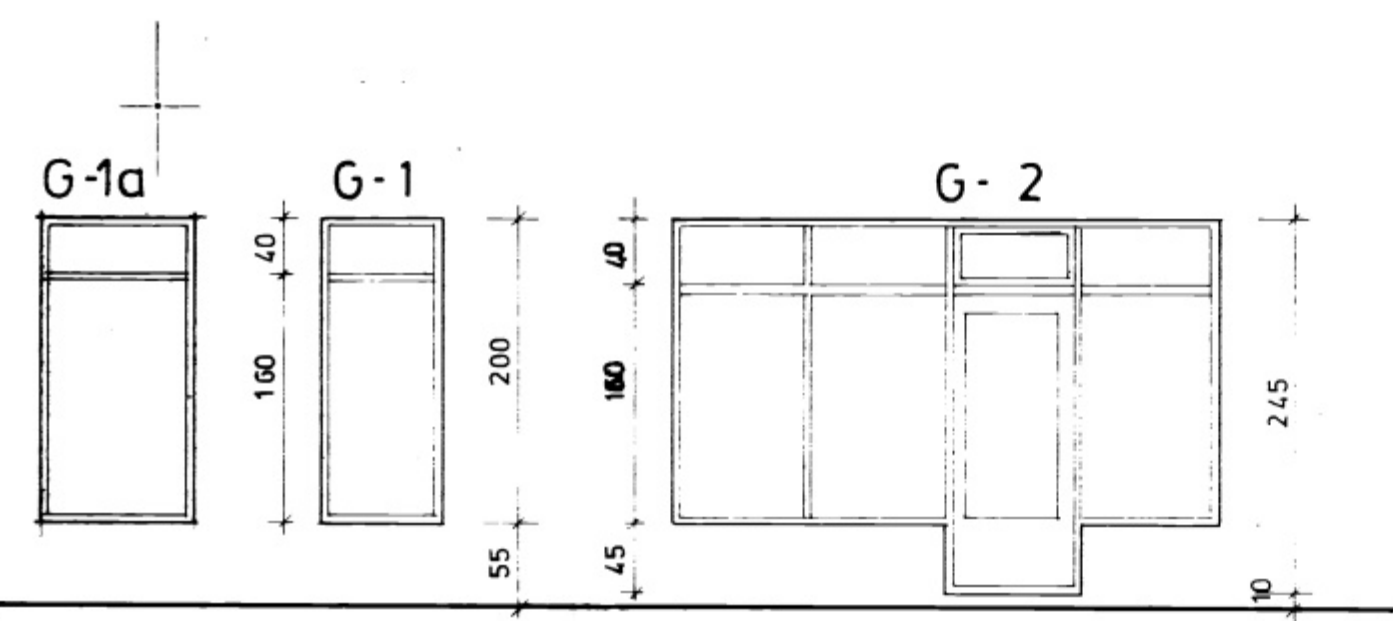

- G-1a 1 STK
- G-1 1 STK
- G-2 1 "
- G-3 3 "
- G-4 5 "
- G-5 6 "
- G-6 6 "
- G-7 3 "
- G-8 1 "
- G-9 1 "
- G-10 1 "
- G-11 4 "
- G-12 1 "
- G-13 1 "
- H-1 1 "
- H-2 2 "
- H-3 1 "
- H-4 2 "
- H-5 1 "
- 3 STK ÞAKGLUGGAR

ÖLL MÁL UNDIR GLUGGUM MIÐUD VIÐ VÉLSLÍPUÐ GOLF  
 ÞAK HALLI ER 42°

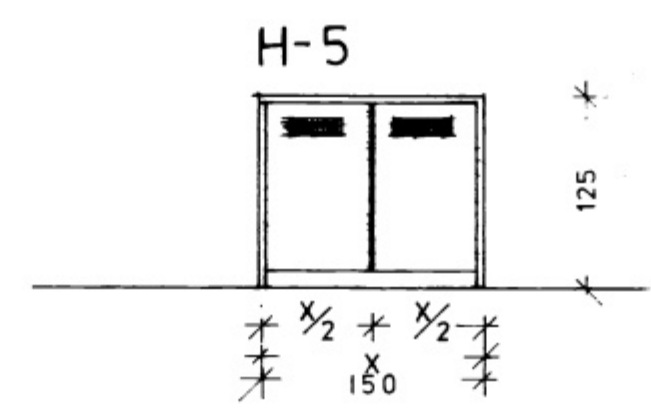

<b>KVARDI</b> Teiknistofa Skúlatúni 6, 3.h. Reykjavík Símar (91) 2491 og (91) 14185			
VERKEFNI	SMARAGATA 28 VESTMANNAEYJUM	KVARDI 1:50	VERK.NR. 8127
HEITI	GLUGGATEIKNINGAR	DAGS. JÚNÍ '81	TÝPA NR. R-17
		TEIKN. R I	TEIKN.NR.
		REIKN.	V-5

*Jallir Gunnarsson*